

FLOOR PLAN
GRAPHIC SCALE: 1/4" = 1'-0"



THE ARCHITECT(S) WERE NOT RETAINED TO SUPERVISE OR INSPECT WORK AND ARE NOT RESPONSIBLE FOR MEANS OR METHODS OF CONSTRUCTION OR SITE SAFETY PROCEDURES. END USERS OF THIS SET OF PLANS AGREE TO HOLD HARMLESS AND DEFEND THE ARCHITECTS IN THE EVENT OF A LAWSUIT INVOLVING THIS BUILDING OR PROJECT. NO GUARANTEE IS RENDERED AS TO THE COMPLETENESS OF THE PLAN REVIEW OR PLANS & THE RESPONSIBILITY FOR FULL COMPLIANCE WITH ALL ADOPTED CODES, STANDARDS, AND/OR REGULATIONS RESTS WITH THE DEVELOPER, AUTHORIZED AGENT OR SUBCONTRACTOR. SUBSEQUENT DISCOVERY OF ERRORS OR OMISSIONS BY THE ARCHITECT OR BY THE FIRE DEPARTMENT IN THIS PLAN REVIEW SHALL NOT BE CONSTRUED AS AUTHORITY TO VIOLATE, CANCEL, OR SET ASIDE ANY PROVISION OF ANY APPLICABLE CODES. ALL WORK IS SUBJECT TO MUNICIPAL INSPECTIONS & MAY REQUIRE MORE WORK THAN DEPICTED ON DRAWINGS.

HUNT AND HUNT ARCHITECTS
 (312) 775-2670
 40 SEQUOIA RD.
 HANTHORN WOODS, IL. 60047
 GRHUNT@HUNTARCHITECTS.NET

API DEVELOPMENT CENTER
702 W. MAIN, PLAINFIELD, INDIANA

A - 03142017 - DRG MEETING
 B - 10122016 - REVISED PER MUNICIPAL REVIEW

LIC. EXP 12/31/2017




- REFINISHED METAL COPING
- CABLE TIE
- HUNG PAINTED METAL CANOPY
- STANDING SEAM METAL ROOF
- ALUMINUM STORE FRONT
- STONE BASE

- STONE BASE
- STANDING SEAM METAL AWNING
- ALUMINUM STORE FRONT

FRONT ELEVATION



GRAPHIC SCALE: 1" = 12.5'

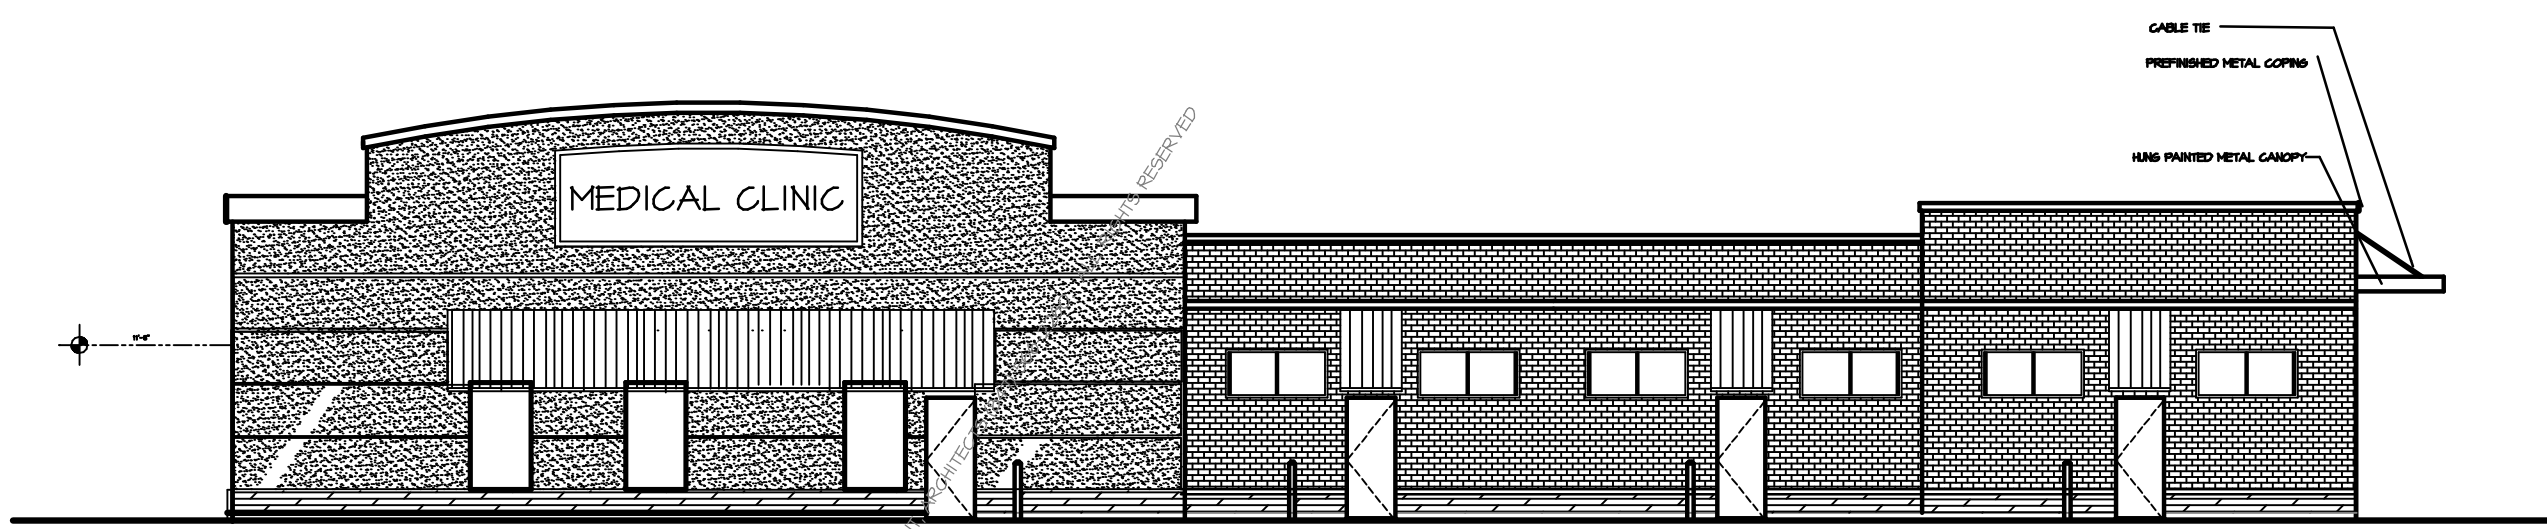

- CABLE TIE
- REFINISHED METAL COPING
- HUNG PAINTED METAL CANOPY

REAR ELEVATION



THE ARCHITECT(S) WERE NOT RETAINED TO SUPERVISE OR INSPECT WORK AND ARE NOT RESPONSIBLE FOR MEANS OR METHODS OF CONSTRUCTION OR SITE SAFETY PROCEDURES. END USERS OF THIS SET OF PLANS AGREE TO HOLD HARMLESS AND DEFEND THE ARCHITECTS IN THE EVENT OF A LAWSUIT INVOLVING THIS BUILDING OR PROJECT. NO GUARANTEE IS RENDERED AS TO THE COMPLETENESS OF THE PLAN REVIEW OR PLANS & THE RESPONSIBILITY FOR FULL COMPLIANCE WITH ALL ADOPTED CODES, STANDARDS, AND/OR REGULATIONS RESTS WITH THE DEVELOPER, AUTHORIZED AGENT OR SUBCONTRACTOR. SUBSEQUENT DISCOVERY OF ERRORS OR OMISSIONS BY THE ARCHITECT OR BY THE FIRE DEPARTMENT IN THIS PLAN REVIEW SHALL NOT BE CONSTRUED AS AUTHORITY TO VIOLATE, CANCEL, OR SET ASIDE ANY PROVISION OF ANY APPLICABLE CODES. ALL WORK IS SUBJECT TO MUNICIPAL INSPECTIONS & MAY REQUIRE MORE WORK THAN DEPICTED ON DRAWINGS.



HUNT AND HUNT ARCHITECTS
 (312) 775-2670
 40 SEQUOIA RD.
 HANTHORN WOODS, IL. 60047
 GRHUNT@HUNTARCHITECTS.NET

API DEVELOPMENT CENTER
 702 W. MAIN, PLAINFIELD, INDIANA
 A - 03142017 - DRG MEETING
 B - 10122016 - REVISED PER MUNICIPAL REVIEW

LIC. EXP 12/31/2017

© 2016 - HUNT AND HUNT, ARCHITECTS (847) 366-2260. ALL RIGHTS RESERVED

© 2016 - HUNT AND HUNT, ARCHITECTS (847) 366-2260. ALL RIGHTS RESERVED

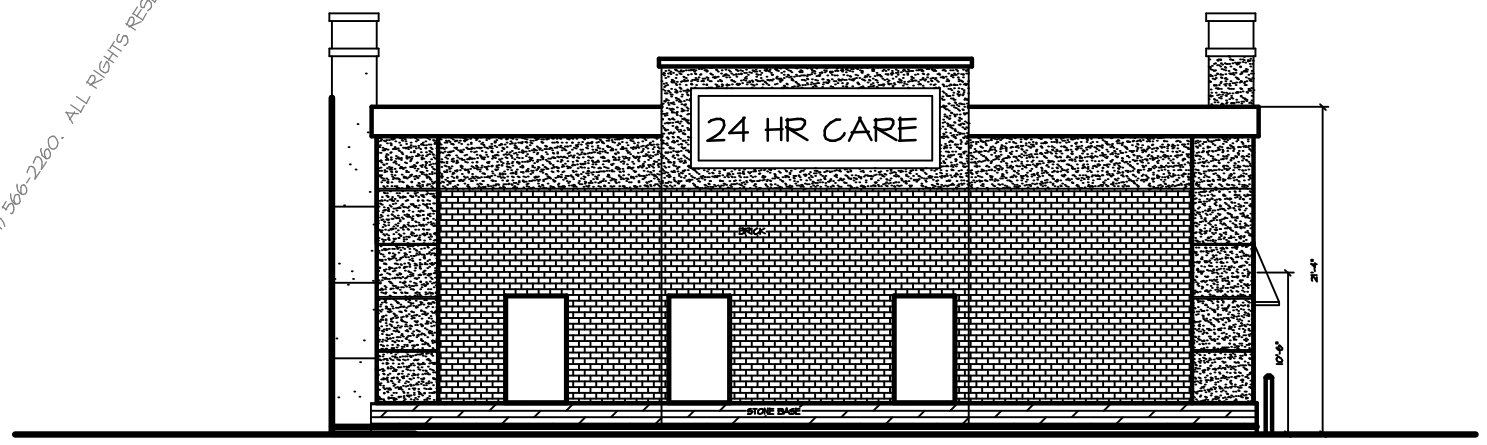
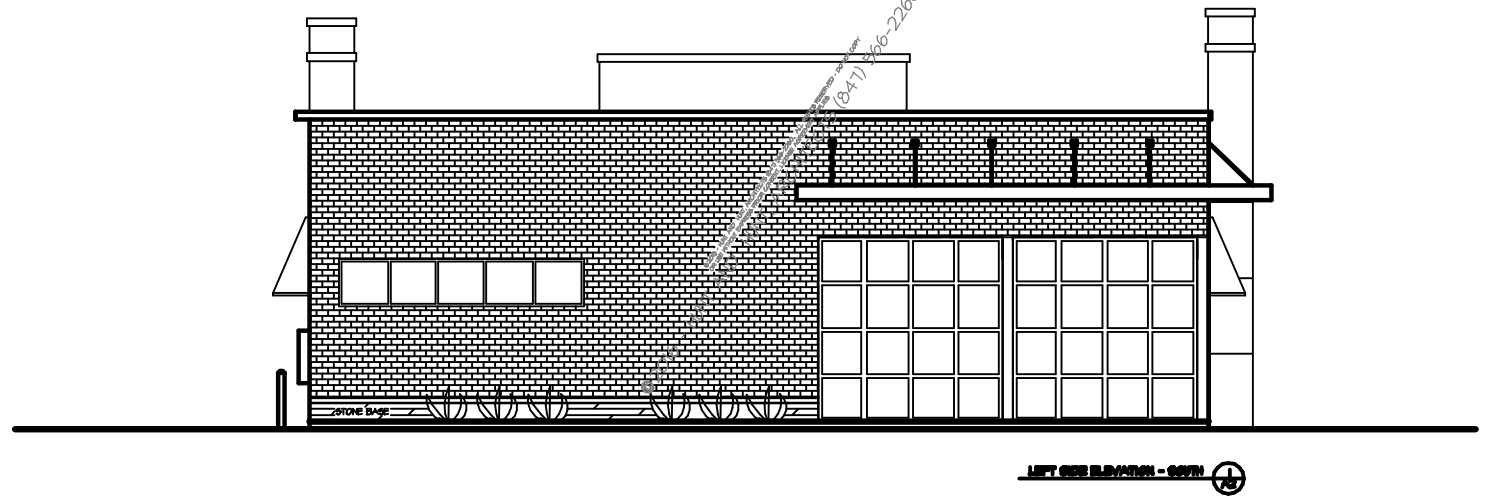


THE ARCHITECT(S) WERE NOT RETAINED TO SUPERVISE OR INSPECT WORK AND ARE NOT RESPONSIBLE FOR MEANS OR METHODS OF CONSTRUCTION OR SITE SAFETY PROCEDURES. END USERS OF THIS SET OF PLANS AGREE TO HOLD HARMLESS AND DEFEND THE ARCHITECTS IN THE EVENT OF A LAWSUIT INVOLVING THIS BUILDING OR PROJECT. NO GUARANTEE IS RENDERED AS TO THE COMPLETENESS OF THE PLAN REVIEW OR PLANS & THE RESPONSIBILITY FOR FULL COMPLIANCE WITH ALL ADOPTED CODES, STANDARDS, AND /OR REGULATIONS RESTS WITH THE DEVELOPER, AUTHORIZED AGENT OR SUBCONTRACTOR. SUBSEQUENT DISCOVERY OF ERRORS OR OMISSIONS BY THE ARCHITECT OR BY THE FIRE DEPARTMENT IN THIS PLAN REVIEW SHALL NOT BE CONSTRUED AS AUTHORITY TO VIOLATE, CANCEL, OR SET ASIDE ANY PROVISION OF ANY APPLICABLE CODES. ALL WORK IS SUBJECT TO MUNICIPAL INSPECTIONS & MAY REQUIRE MORE WORK THAN DEPICTED ON DRAWINGS.

HUNT AND HUNT ARCHITECTS
(312) 775-2670
40 SEQUOIA RD.
HANTHORN WOODS, IL. 60047
GRHUNT@HUNTARCHITECTS.NET

API DEVELOPMENT CENTER
702 W. MAIN, PLAINFIELD, INDIANA
A - 03142017 - DRG MEETING
B - 10122016 - REVISED PER MUNICIPAL REVIEW

LIC. EXP 12/31/2017

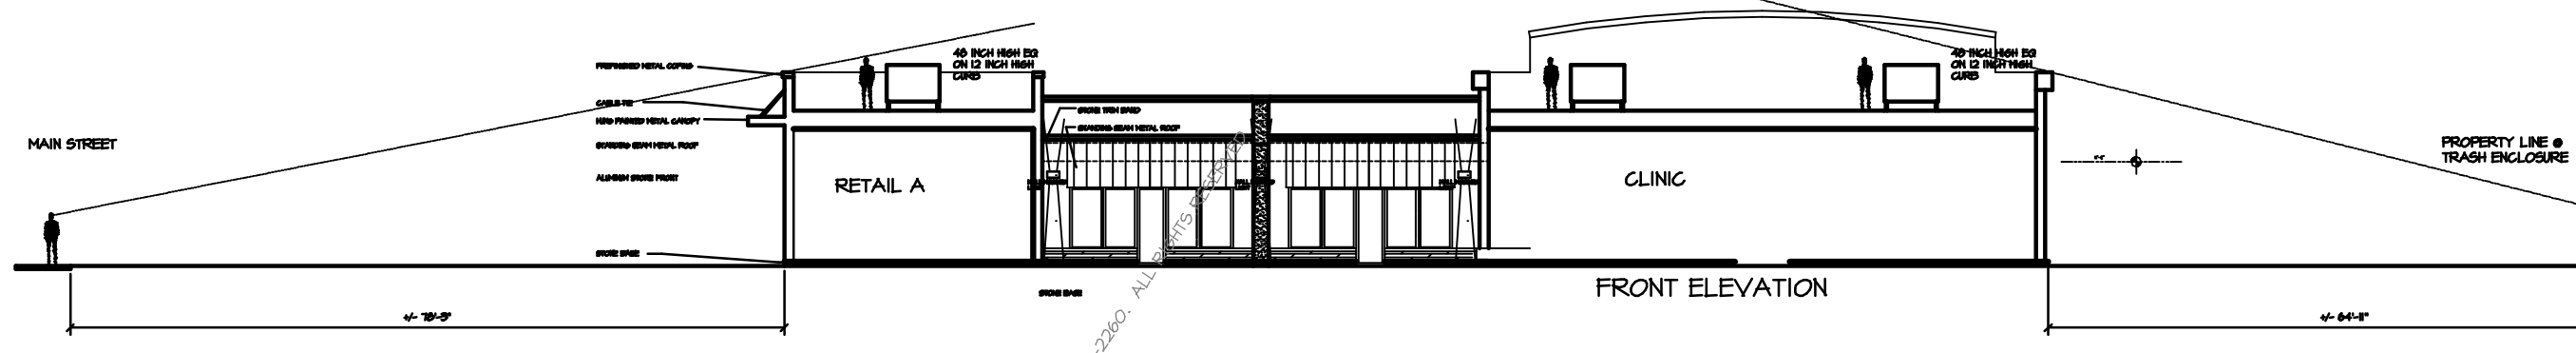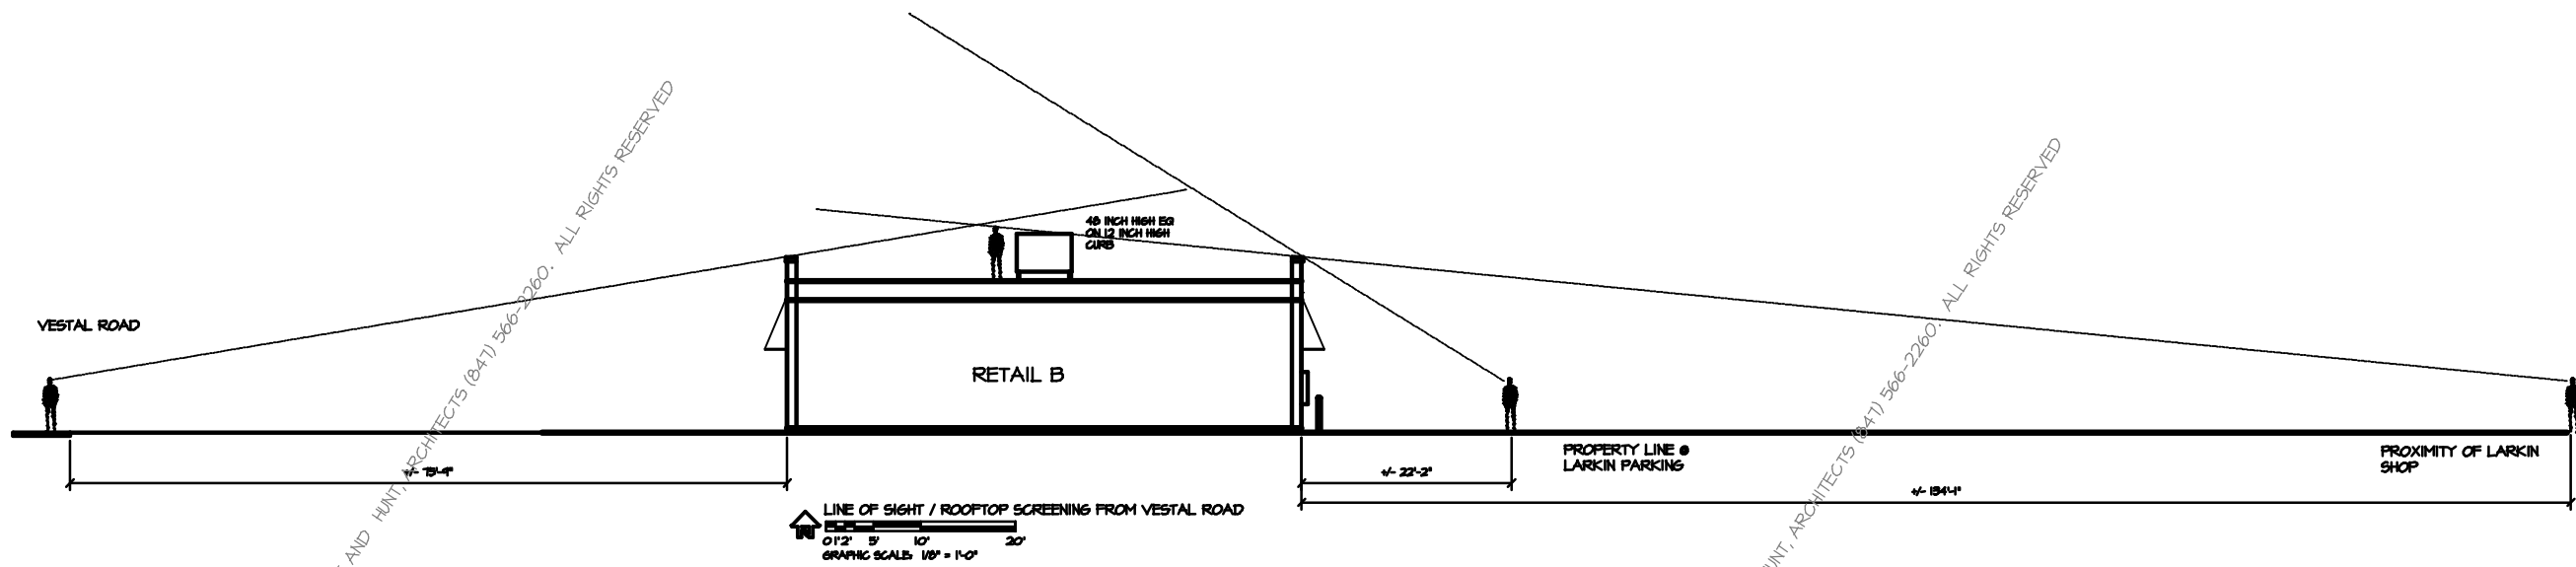

LINE OF SIGHT / ROOFTOP SCREENING FROM MAIN (US 41)
 GRAPHIC SCALE: 1" = 20'-0"

THE ARCHITECTS SHALL NOT BE RESPONSIBLE FOR MEANS OR METHODS OF CONSTRUCTION OR SITE SAFETY PROCEDURES. END USERS OF THIS SET OF PLANS, AGREE TO HOLD HARMLESS AND DEFEND THE ARCHITECTS IN THE EVENT OF A LAWSUIT INVOLVING THIS BUILDING OR PROJECT. NO GUARANTEE IS RENDERED AS TO THE COMPLETION OF THE PLAN REVIEW OR PLANS & THE RESPONSIBILITY FOR FULL COMPLIANCE WITH ALL ADOPTED CODES, STANDARDS, AND/OR REGULATIONS RESTS WITH THE DEVELOPER, AUTHORIZED AGENT OR SUBCONTRACTOR. SUBSEQUENT DISCOVERY OF ERRORS OR OMISSIONS BY THE ARCHITECT OR BY THE FIRE DEPARTMENT IN THIS PLAN REVIEW SHALL NOT BE CONSTRUED AS AUTHORITY TO VIOLATE, CANCEL, OR SET ASIDE ANY PROVISION OF ANY APPLICABLE CODES. ALL WORK IS SUBJECT TO MUNICIPAL INSPECTIONS & MAY REQUIRE MORE WORK THAN DEPICTED ON DRAWINGS.

HUNT AND HUNT ARCHITECTS
 (312) 775-2670
 40 SEQUOIA RD.
 HANTHORN WOODS, IL. 60047
 GRHUNT@HUNTARCHITECTS.NET

API DEVELOPMENT CENTER
 702 W. MAIN, PLAINFIELD, INDIANA
 A - 03142017 - DRG MEETING
 B - 10122016 - REVISED PER MUNICIPAL REVIEW

LIC. EXP 12/31/2017