


Beechwood Ct.

Dan Jones Road

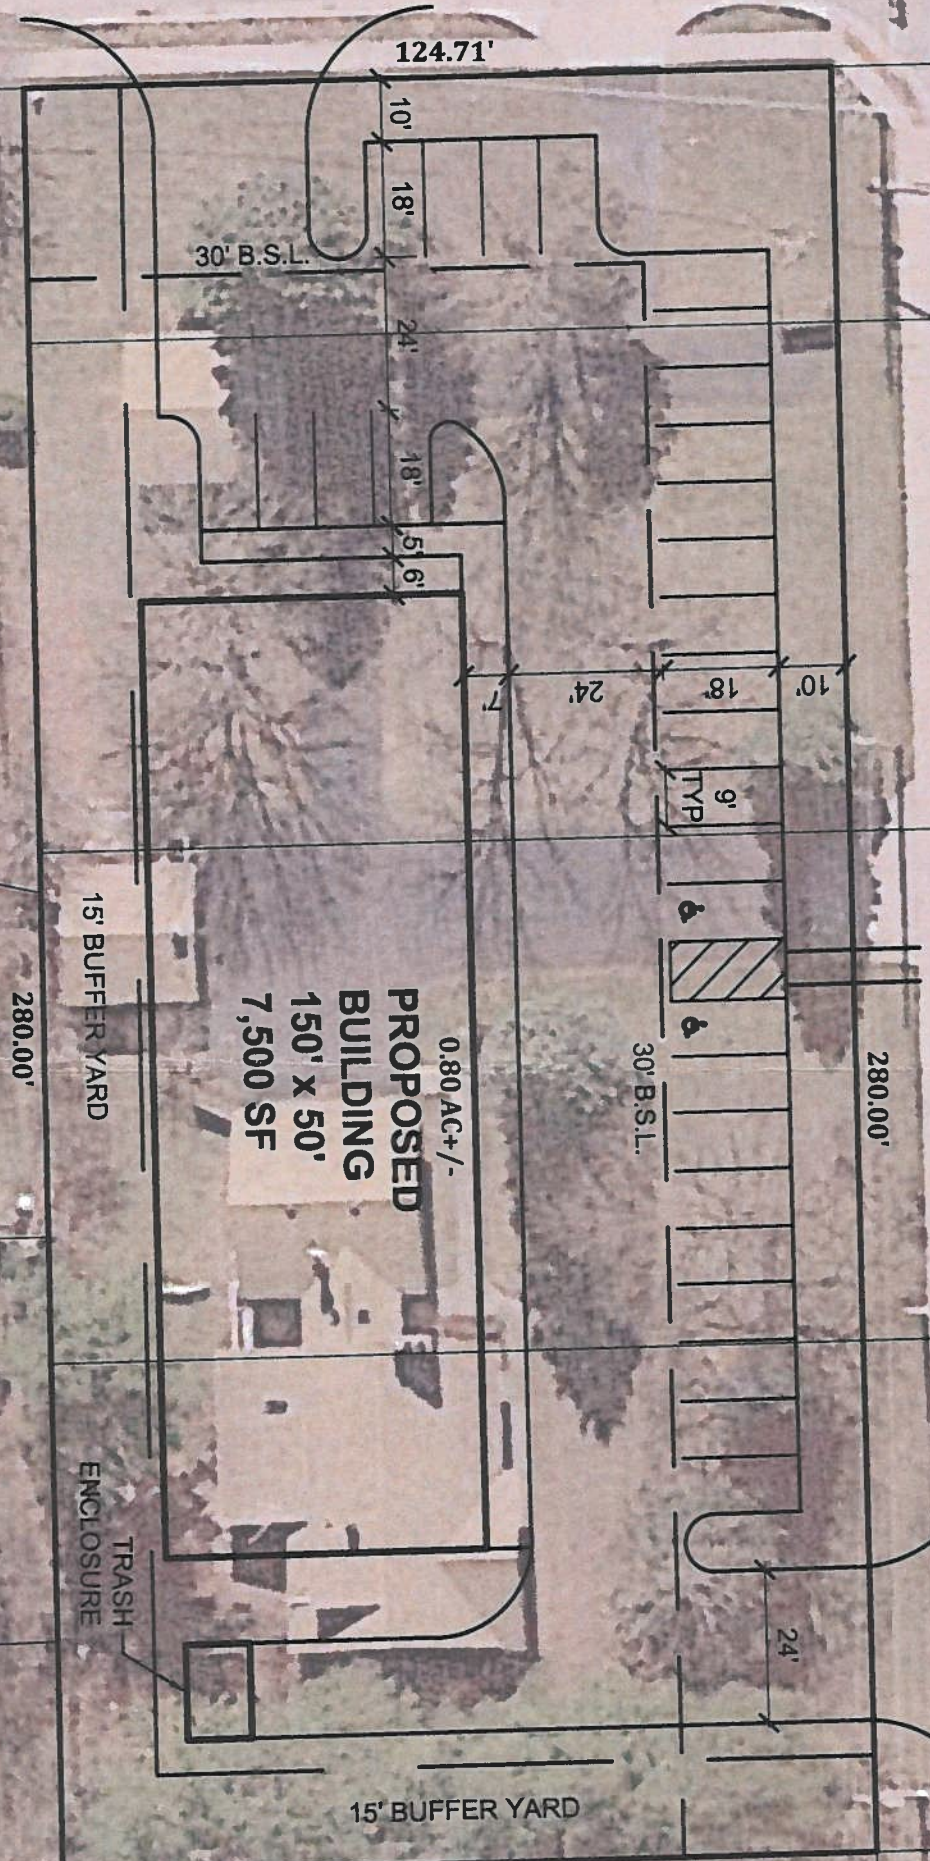

0.80 AC +/-
PROPOSED BUILDING
 150' x 50'
 7,500 SF

15' BUFFER YARD

TRASH ENCLOSURE

15' BUFFER YARD

PLANNING & ZONING
 DEPARTMENT
 SEP 3 8 2018
 APPROVED RECEIVED
 (11 x 17)
 30'

Indiana 811
 Call before you dig

BANNING ENGINEERING
 853 COLUMBIA ROAD, SUITE #101
 PLAINFIELD, IN 46168
 BUS: (317) 707-3700, FAX: (317) 707-3800
 E-MAIL: Banning@BanningEngineering.com
 WEB: www.BanningEngineering.com

CONCEPTUAL LAYOUT
 DR. IMBURGIA SITE PLAN
 GUILFORD TOWNSHIP
 PLAINFIELD, INDIANA

Designed:	Sym.	Revisions	Date
RRL			
Drawn:			
SJH			
Checked:			
Scale:			
1" = 30'			
Date:			
09-27-18			