



PRECAST PAINT COLOR LEGEND

	PT-1 SW 6254 LAZY GRAY
	PT-2 SW 2740 MINERAL GRAY
	PT-3 SW 6248 JUBILEE

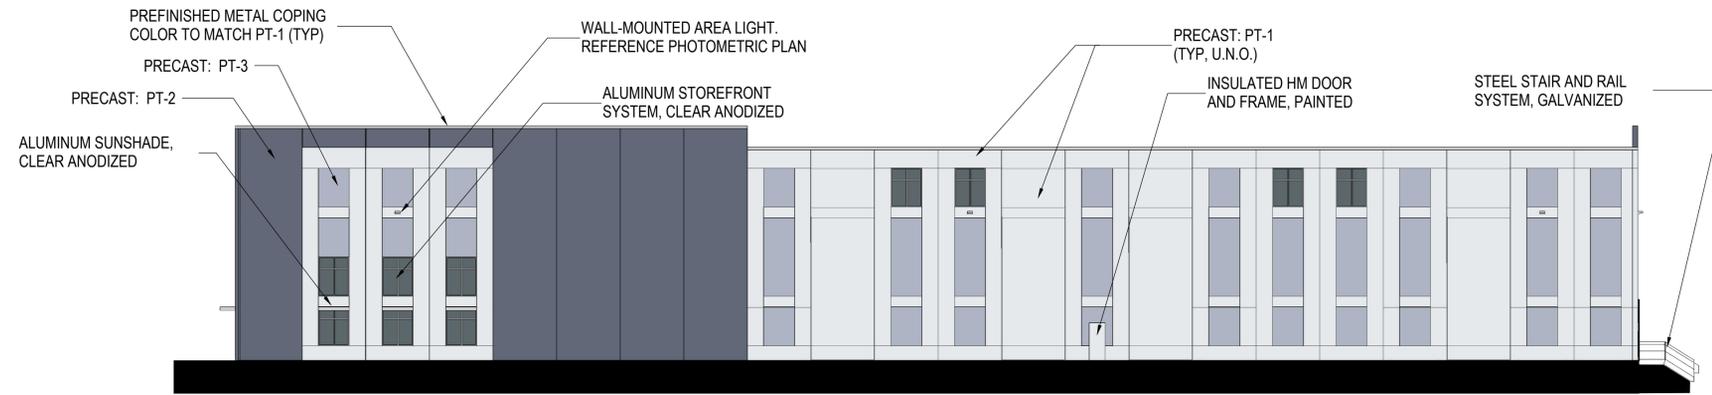

2 NORTH ELEVATION | Scale: 1/16" = 1'

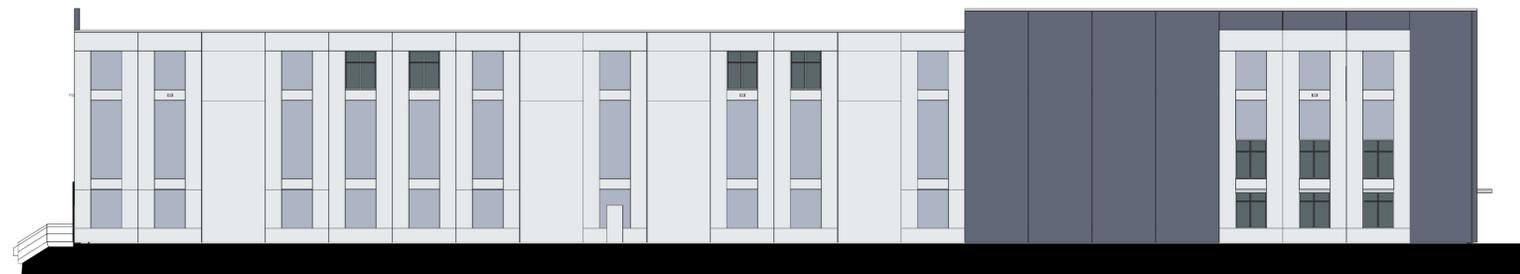

1 SOUTH ELEVATION | Scale: 1/16" = 1'

EXTERIOR BUILDING MATERIALS SUMMARY

	Total Area (A)	Area Excluding Windows, Doors, Roofing & Soffit (B)	Area of Exterior Building Materials or Color Uses (C)	Percentage of Area of Each Qualifying Exterior Material (C / B)
North Elevation	10,960 sf	10,519 sf	5,971 sf	Precast: PT-1 56.8%
			2,784 sf	Precast: PT-2 26.5%
			1,764 sf	Precast: PT-3 16.8%
East Elevation	32,955 sf	31,722 sf	18,840 sf	Precast: PT-1 59.4%
			6,624 sf	Precast: PT-2 20.9%
			6,258 sf	Precast: PT-3 19.7%
South Elevation	10,960 sf	10,519 sf	5,971 sf	Precast: PT-1 56.8%
			2,784 sf	Precast: PT-2 26.5%
			1,764 sf	Precast: PT-3 16.8%
West Elevation	32,800 sf	29,980 sf	19,612 sf	Precast: PT-1 65.4%
			6,000 sf	Precast: PT-2 20.0%
			4,368 sf	Precast: PT-3 14.6%

DHL Spec Building

401 Airtech Parkway
Plainfield, IN

APPROVAL PENDING
NOT FOR CONSTRUCTION

CERTIFIED BY



ISSUANCE INDEX		
DATE:	03/28/2019	
PROJECT PHASE:	ISSUE FOR PERMIT	

REVISION SCHEDULE		
NO.	DESCRIPTION	DATE



Project Number 2019.00107

ELEVATIONS

A201

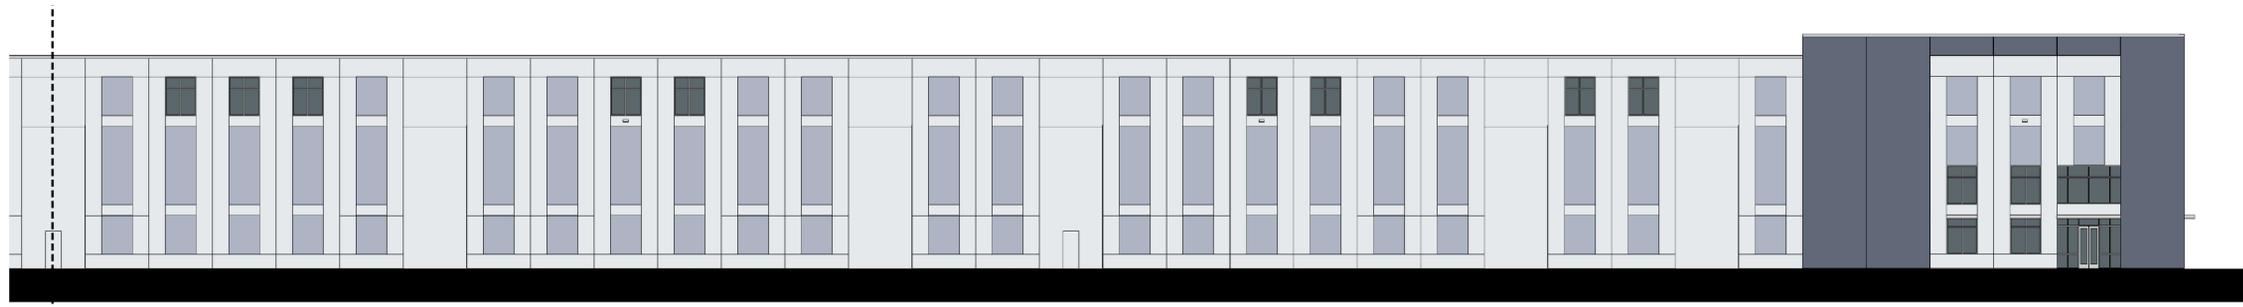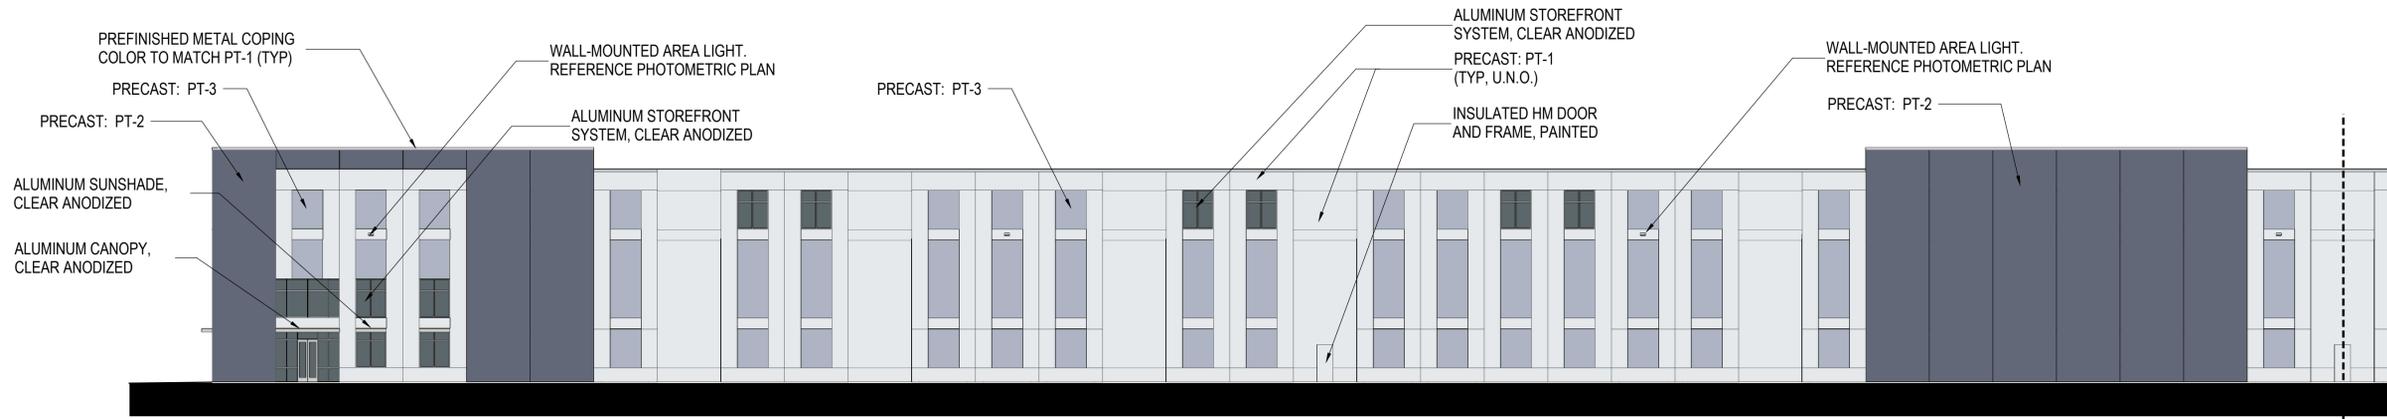

1 EAST ELEVATION | Scale: 1/16" = 1'

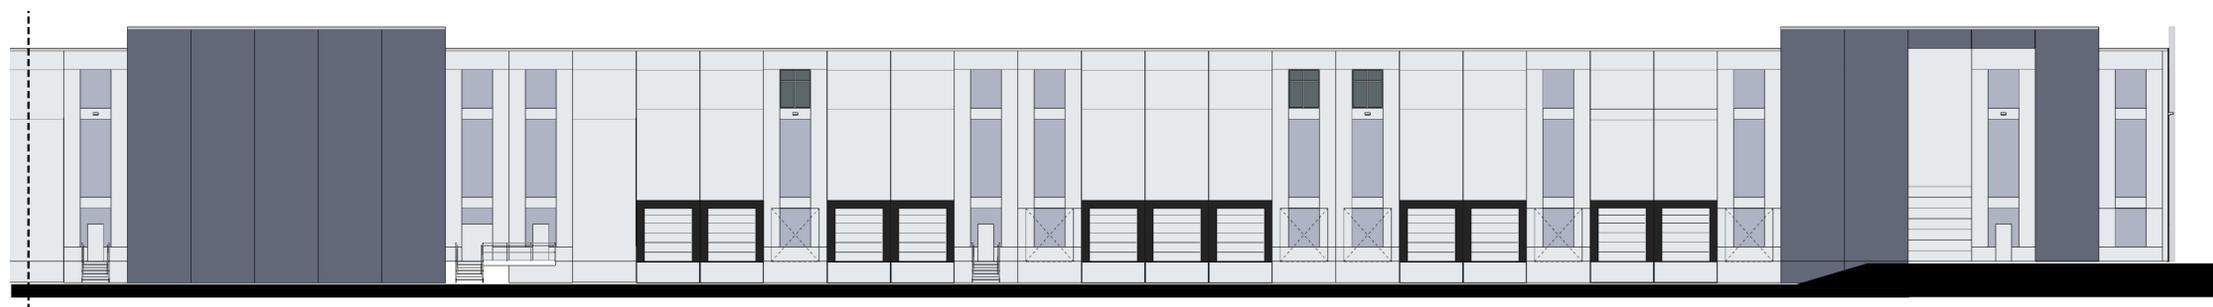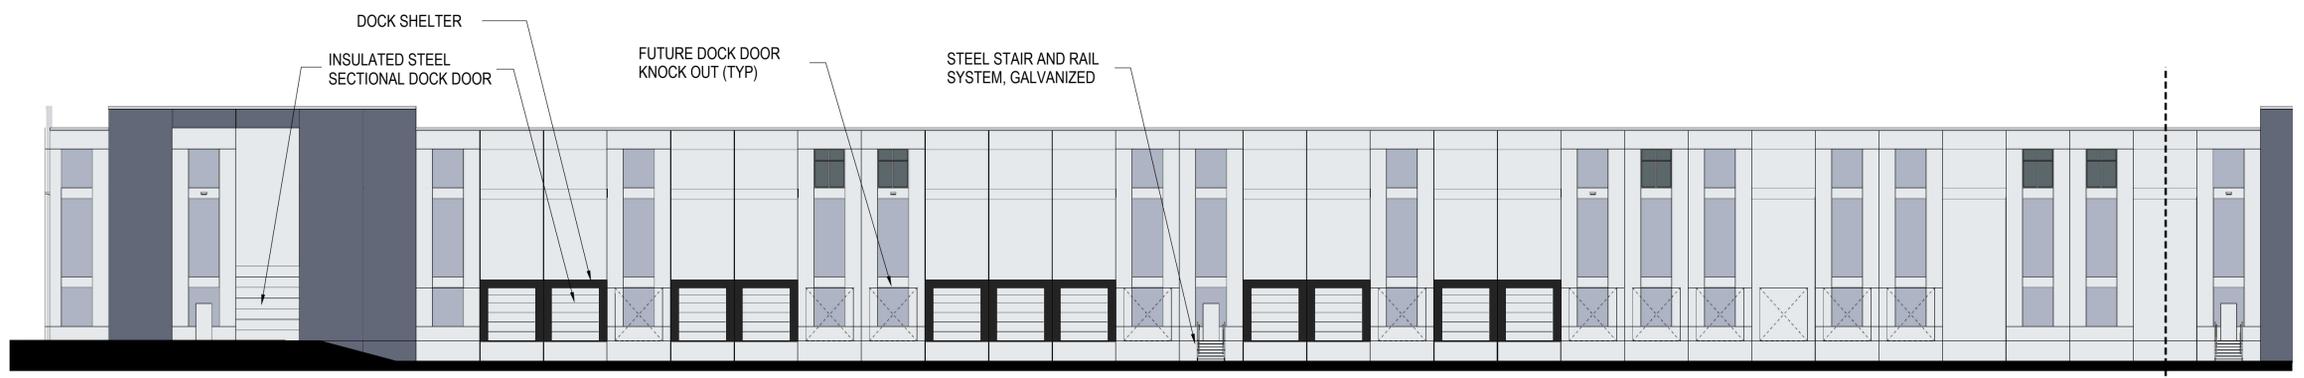

2 WEST ELEVATION | Scale: 1/16" = 1'

DHL
 Exel Inc., d/b/a DHL Supply Chain (USA)
 570 Polaris Parkway
 Westerville, OH 43082
 CONTACT: Josh Wheeler, Senior Director
 Office: (817) 722-2605
 Cell: (817) 307-0497

AMERICAN STRUCTUREPOINT INC.
 7260 Shadeland Station | Indianapolis, Indiana 46256
 TEL 317.547.5580 | FAX 317.543.0270
 www.structurepoint.com

DHL Spec Building

401 Airtech Parkway
 Plainfield, IN

APPROVAL PENDING
 NOT FOR CONSTRUCTION

CERTIFIED BY

ISSUANCE INDEX		
DATE:	03/28/2019	
PROJECT PHASE:	ISSUE FOR PERMIT	

REVISION SCHEDULE		
NO.	DESCRIPTION	DATE

Project Number 2019.00107

ELEVATIONS

A202

PLOT DATE: 3/28/2019 7:57 AM
 PLOT SCALE: 1:1
 EDIT DATE: 3/28/2019
 EDITED BY: MWNSLOW
 DRAWING FILE: P:\2019\00107\24_drawing\dwg\construction\document\2019_00107_CE_AREF_TB.dwg



Exel Inc., d/b/a DHL Supply Chain (USA)
 570 Polaris Parkway
 Westerville, OH 43082
 CONTACT: Josh Wheeler, Senior Director
 Office: (817) 722-2605
 Cell: (817) 307-0497



7260 Shadeland Station | Indianapolis, Indiana 46256
 TEL 317.547.5580 | FAX 317.543.0270
 www.structurepoint.com

DHL Spec Building

**401 Airtech Parkway
 Plainfield, IN**

**APPROVAL PENDING
 NOT FOR CONSTRUCTION**

CERTIFIED BY


ISSUANCE INDEX		
DATE:	03/28/2019	
PROJECT PHASE:	ISSUE FOR PERMIT	

REVISION SCHEDULE		
NO.	DESCRIPTION	DATE


Project Number 2019.00107

**SITE LINE
 DIAGRAMS**


A203

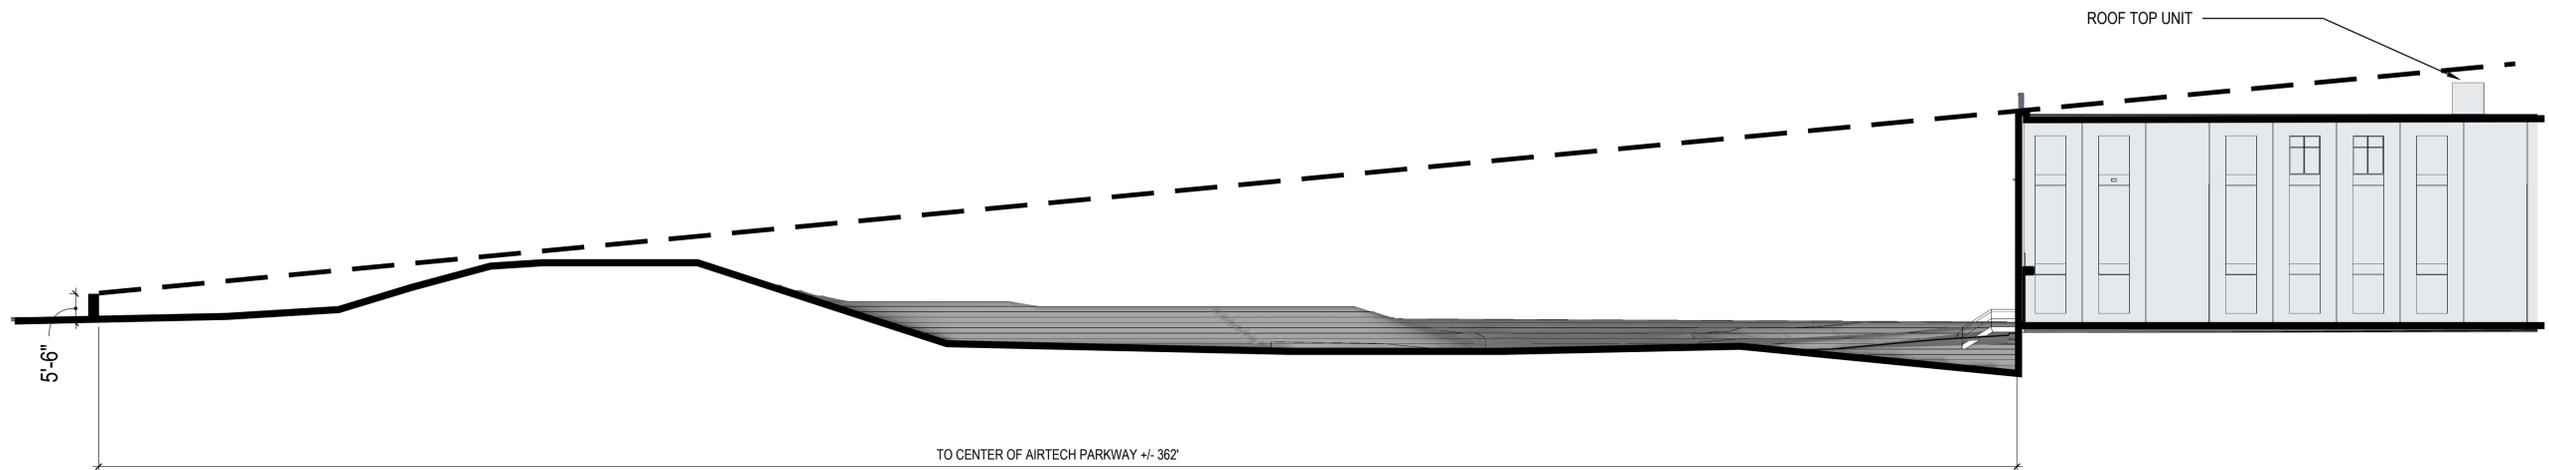


1 SIGHT LINE DIAGRAM (FROM CLOSEST POINT OF AIRTECH PARKWAY) | Scale: 1/16" = 1'

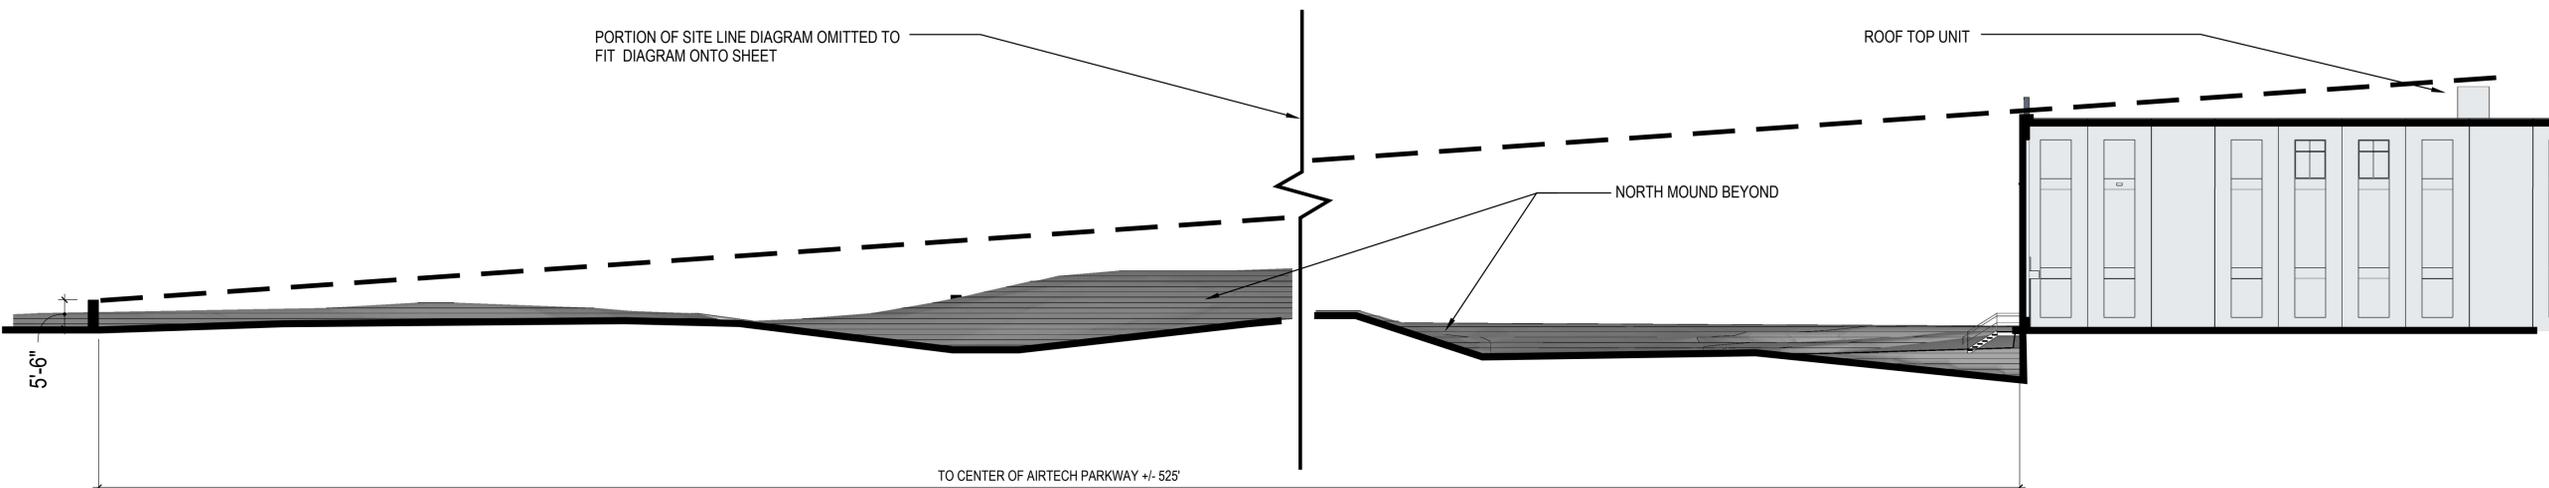

2 SIGHT LINE DIAGRAM (FROM MIDDLE POINT OF AIRTECH PARKWAY) | Scale: 1/16" = 1'

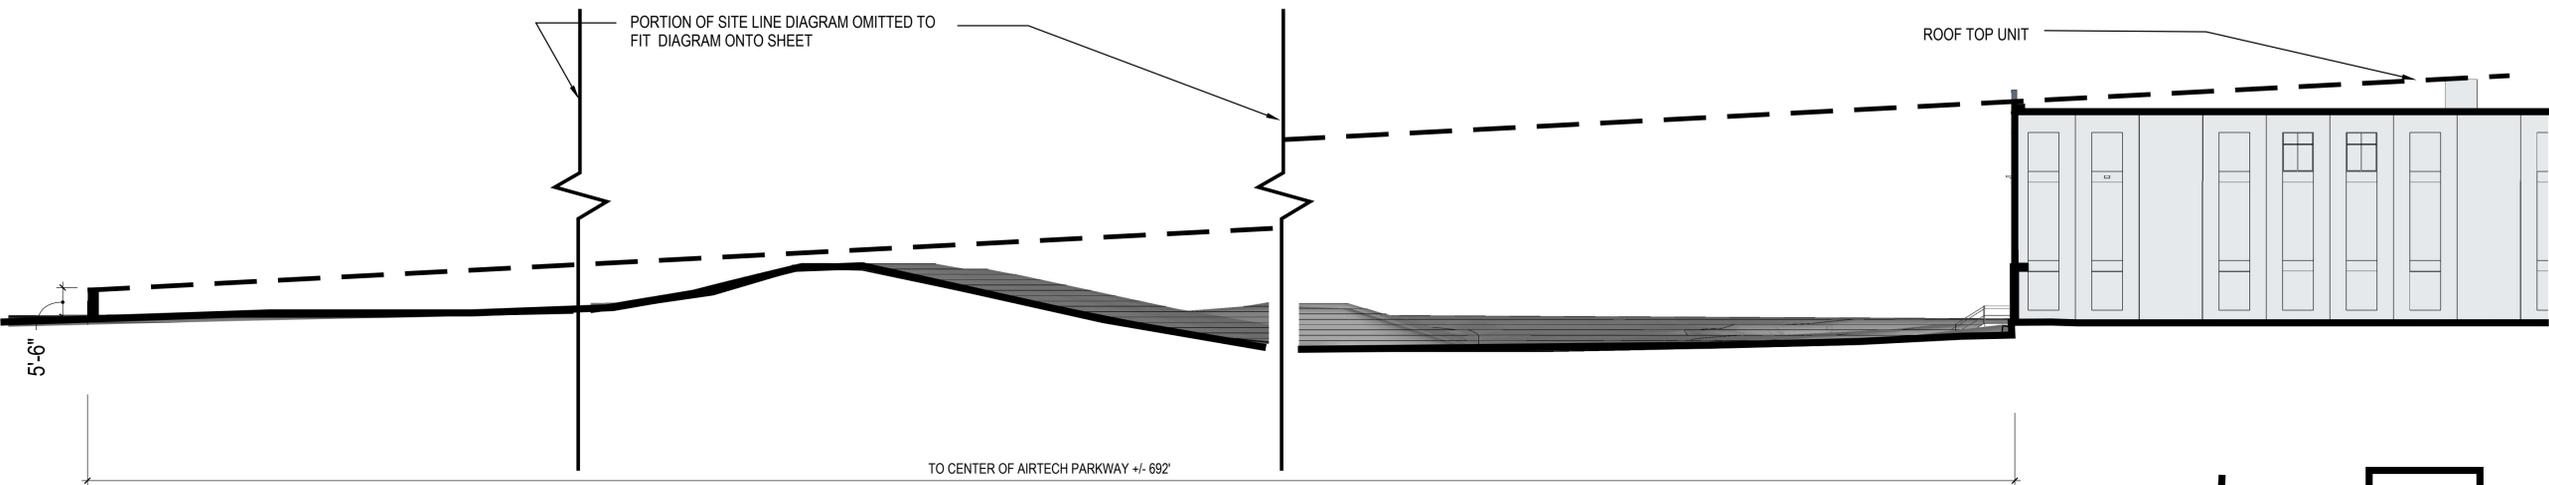

3 SIGHT LINE DIAGRAM (FROM FURTHEST POINT OF AIRTECH PARKWAY) | Scale: 1/16" = 1'

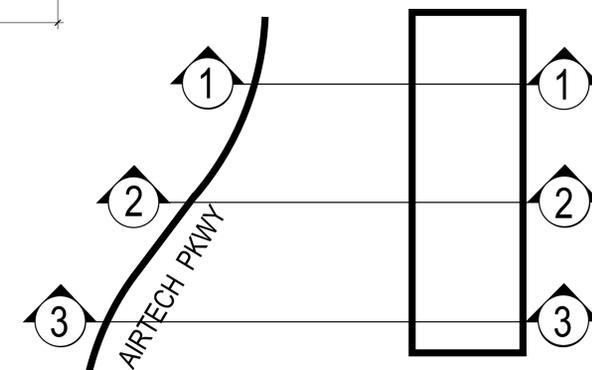

PLOT DATE: 3/28/2019 7:57 AM
 PLOT SCALE: 1:1
 EDIT DATE: 3/28/2019
 EDITED BY: MWNSLOW
 DRAWING FILE: P:\2019\00107\4_drawing\site\construction\documents\2019.00107_CE_XREF_TB.dwg