


**East Elevation**  
SCALE: 1/4" = 1'-0"

EXTERIOR MATERIALS / COLORS	
MARK	DESCRIPTION
B-1	HEARTLAND WOODBURY BY GLEN-GERY BRICK CO.
B-2	BUCKWHEAT BY GLEN-GERY BRICK CO.
M-1	INTEGRALLY COLORED SPLIT FACE ARCHITECTURAL HALF HEIGHT BLOCK SILL - MANUF. BY CONSUMERS CONCRETE - COLOR = OAKLEDGE OR APPROV. EQUAL
EIFS-1	STO-STOLIT 1.0 MOONLIT SAND 10611-64
MC-1	DURO-LAST 2 PIECE SNAP-ON METAL FASCIA - COLOR TO MATCH EIFS - KYNAR FINISH
SSM-1	STANDING SEAM ROOF - REGAL BLUE® KYNAR FINISH
GL-1	GLAZING: STOREFRONT - 1" INSUL. - PPG SOLARBRAND 60 SOLAR CONTROL LOW 'E' CLEAR, LOW REFLECTIVE INSULATING GLASS - IN BRONZE ANODIZED FRAMING SYSTEM (TO MATCH EXISTING OR ARCHITECT APPROVED EQUAL) PROVIDE TEMPERED GLASS AS INDICATED ON A701
MARK	DESCRIPTION
PS-1	PRE-CAST STONE COLOR - BUFF. CONTRACTOR TO SUBMIT SAMPLE FOR ARCHITECT APPROVAL
P-1	#2333 CAPE COD GREY - INDUSTRIAL ENAMEL - PRATT & LAMBERT
P-2	GRENADIER RED - INDUSTRIAL ENAMEL - PRATT & LAMBERT
P-3	COLOR TO MATCH BRICK VENEER - TO BE DETERMINED
P-4	DRYFALL BRILLIANT WHITE - @ INTERIOR ROOF DECK ONLY
P-5	GENERAL WHITE - INDUSTRIAL ENAMEL - PRATT & LAMBERT
P-6	SHERWIN WILLIAMS #7038 TONY TAUPE SATIN
P-7	BLACK SEMI-GLOSS SHERWIN WILLIAMS - INDUSTRIAL ENAMEL
P-8	BENJAMIN MOORE - 'MARYVILLE BROWN' HC-75

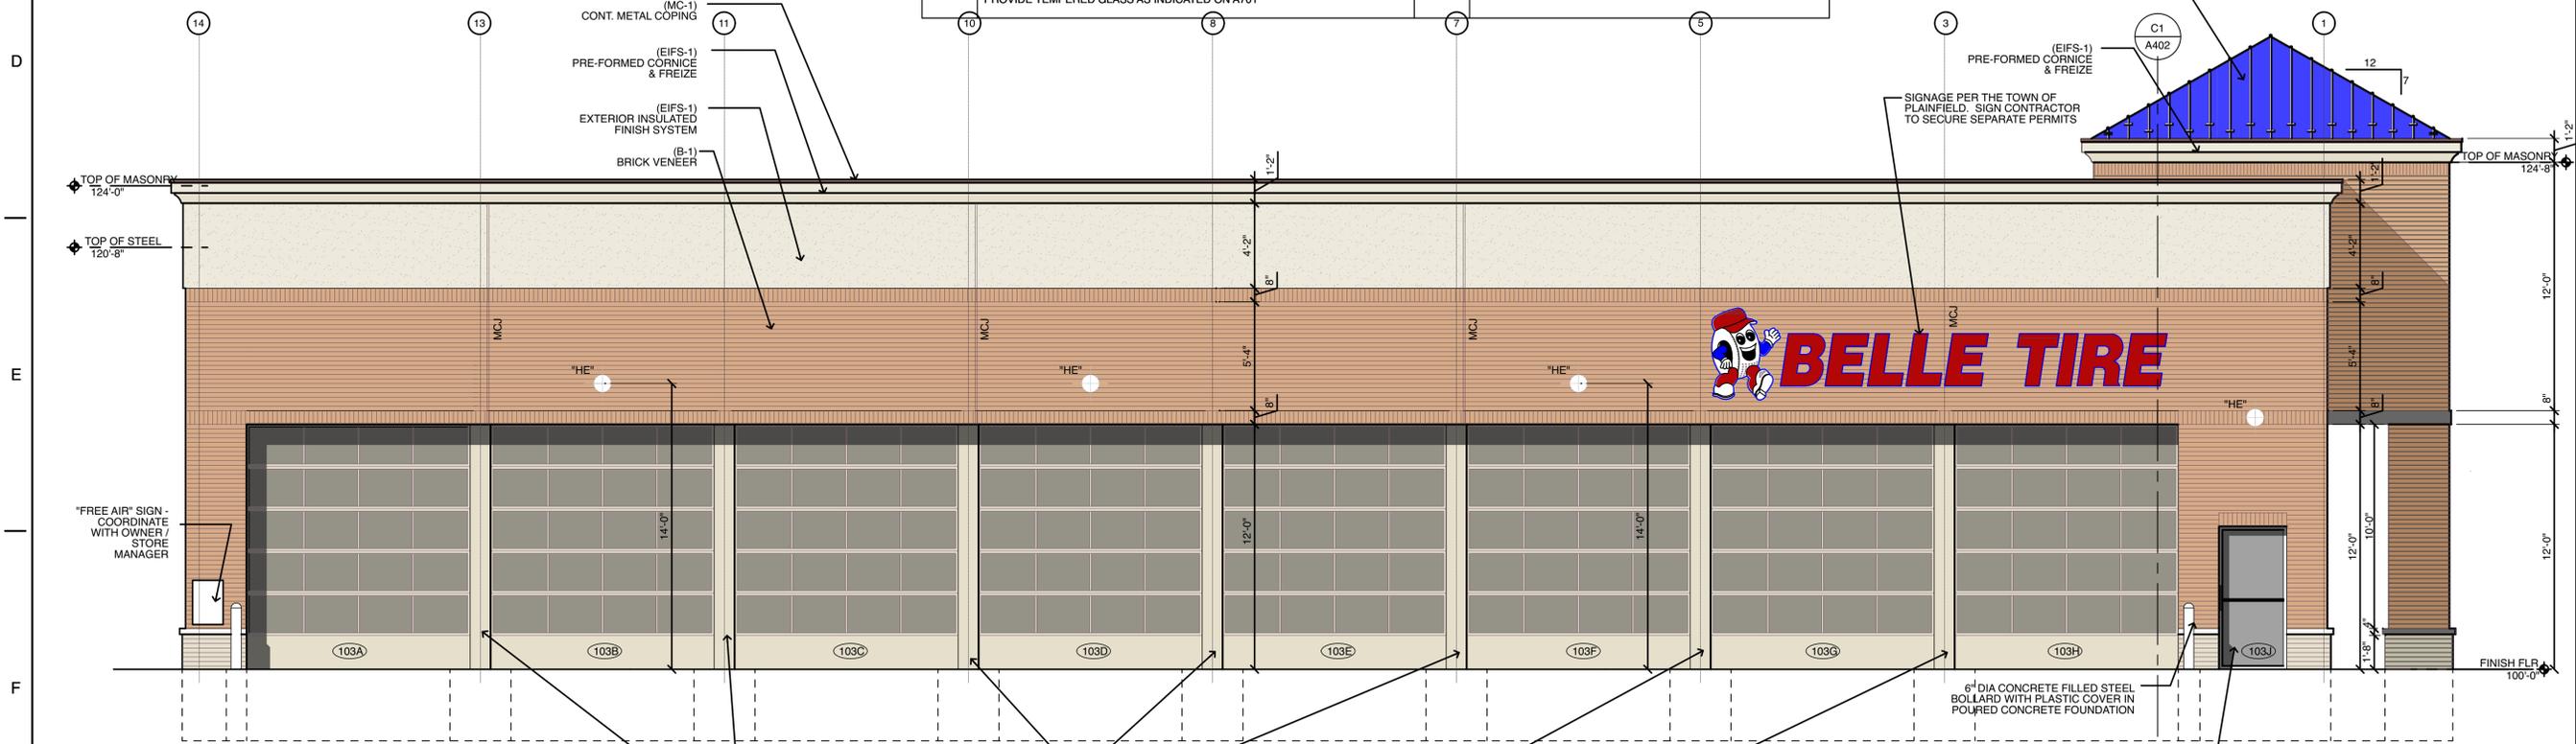

**West Elevation**  
SCALE: 1/4" = 1'-0"

**CHRISTOPHER ENRIGHT ARCHITECTS**  
A PROFESSIONAL CORPORATION

628 E. Parent Avenue  
Suite 106  
Royal Oak, MI 48067  
248.258.6485 (O)  
248.330.9395 (C)  
cenright@enrightarchitects.com

**Belle Tire  
Store # 150  
Plainfield, IN**

2708 East Main Street  
Plainfield, IN

**Building Elevations**

Issued for:  
TAC Meeting: June 05, 2018  
Architectural and Site Design Review:  
June 23, 2018  
DRC Revisions: July 20, 2018

Project Number  
**18-250**

Sheet Number  
**A 203**