


1 GENERATOR / TRANSFORMER LOCATION (ENLARGE SITE PLAN)
SCALE: 1"=3'-0"



3 FENCE DETAIL-PLAN
SCALE: 1"=3'-0"

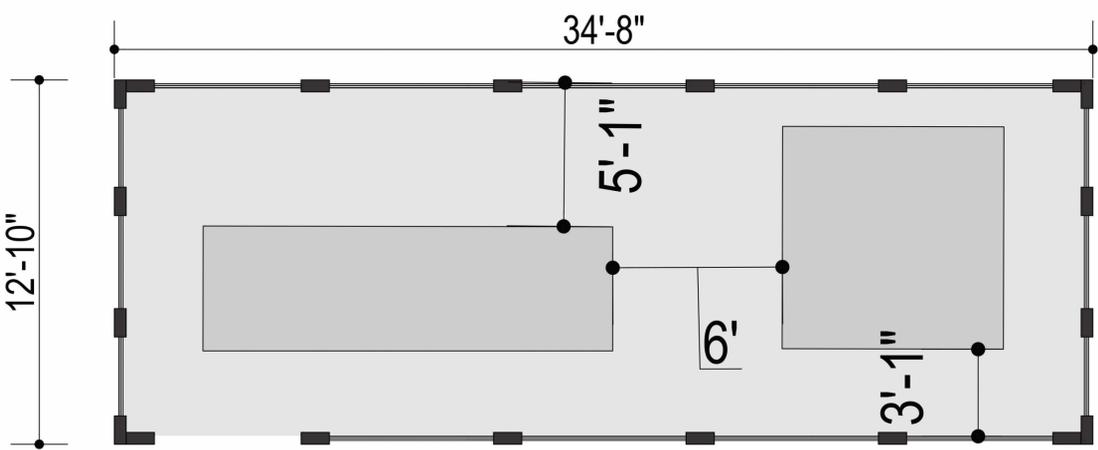

2 FENCE DETAIL- ELEVATION
SCALE: 1"=3'-0"



BASE4

BASE4
2901 CLINT MOORE ROAD #114
BOCA RATON, FLORIDA 33496
www.base-4.com

Seal

Owner:

Shiv Krupa Hotels
LLC.

Fairfield
BY MARRIOTT
INN & SUITES

FAIRFIELD INN & SUITES
PLAINFIELD, IN

| No. | ISSUE DATE | PROJECT STATUS |
|-----|------------|----------------|
| | | |

DATE 2019.03.08

DRAWN BY MM

CHECKED BY PP

SCALE AS NOTED

PROJECT NO. 170-1801

SHEET NAME

GENERATOR ENCLOSURE DET.

DRAWING NO.

A4.2