



BASE4

BASE4
2901 CLINT MOORE ROAD #114
BOCA RATON, FLORIDA 33496
www.base-4.com

Seal

Owner:

Shiv Krupa Hotels
LLC.



FAIRFIELD INN & SUITES
PLAINFIELD, IN

No.	ISSUE DATE	PROJECT STATUS

DATE 2019.03.08

DRAWN BY MM

CHECKED BY PP

SCALE AS NOTED


PROJECT NO. 170-1801

SHEET NAME


LINE OF SIGHT

DRAWING NO.

A1.2

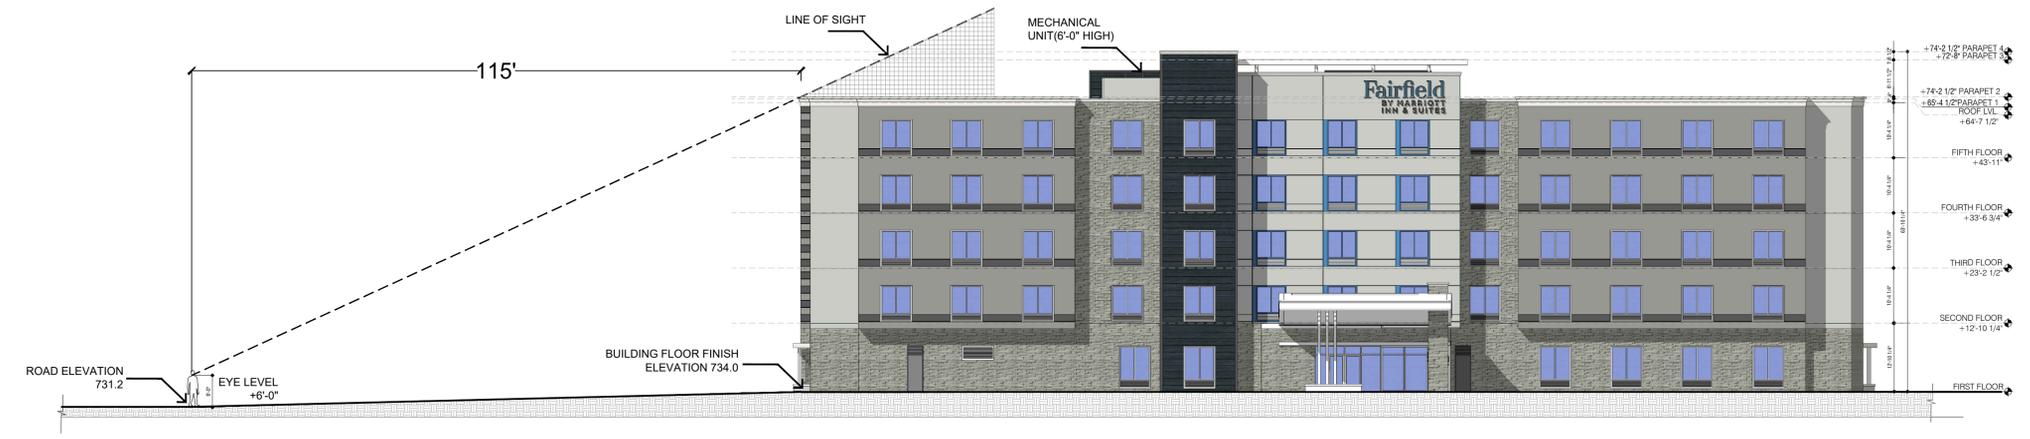

2 NORTH ELEVATION
SCALE: 1/16"=1'-0"

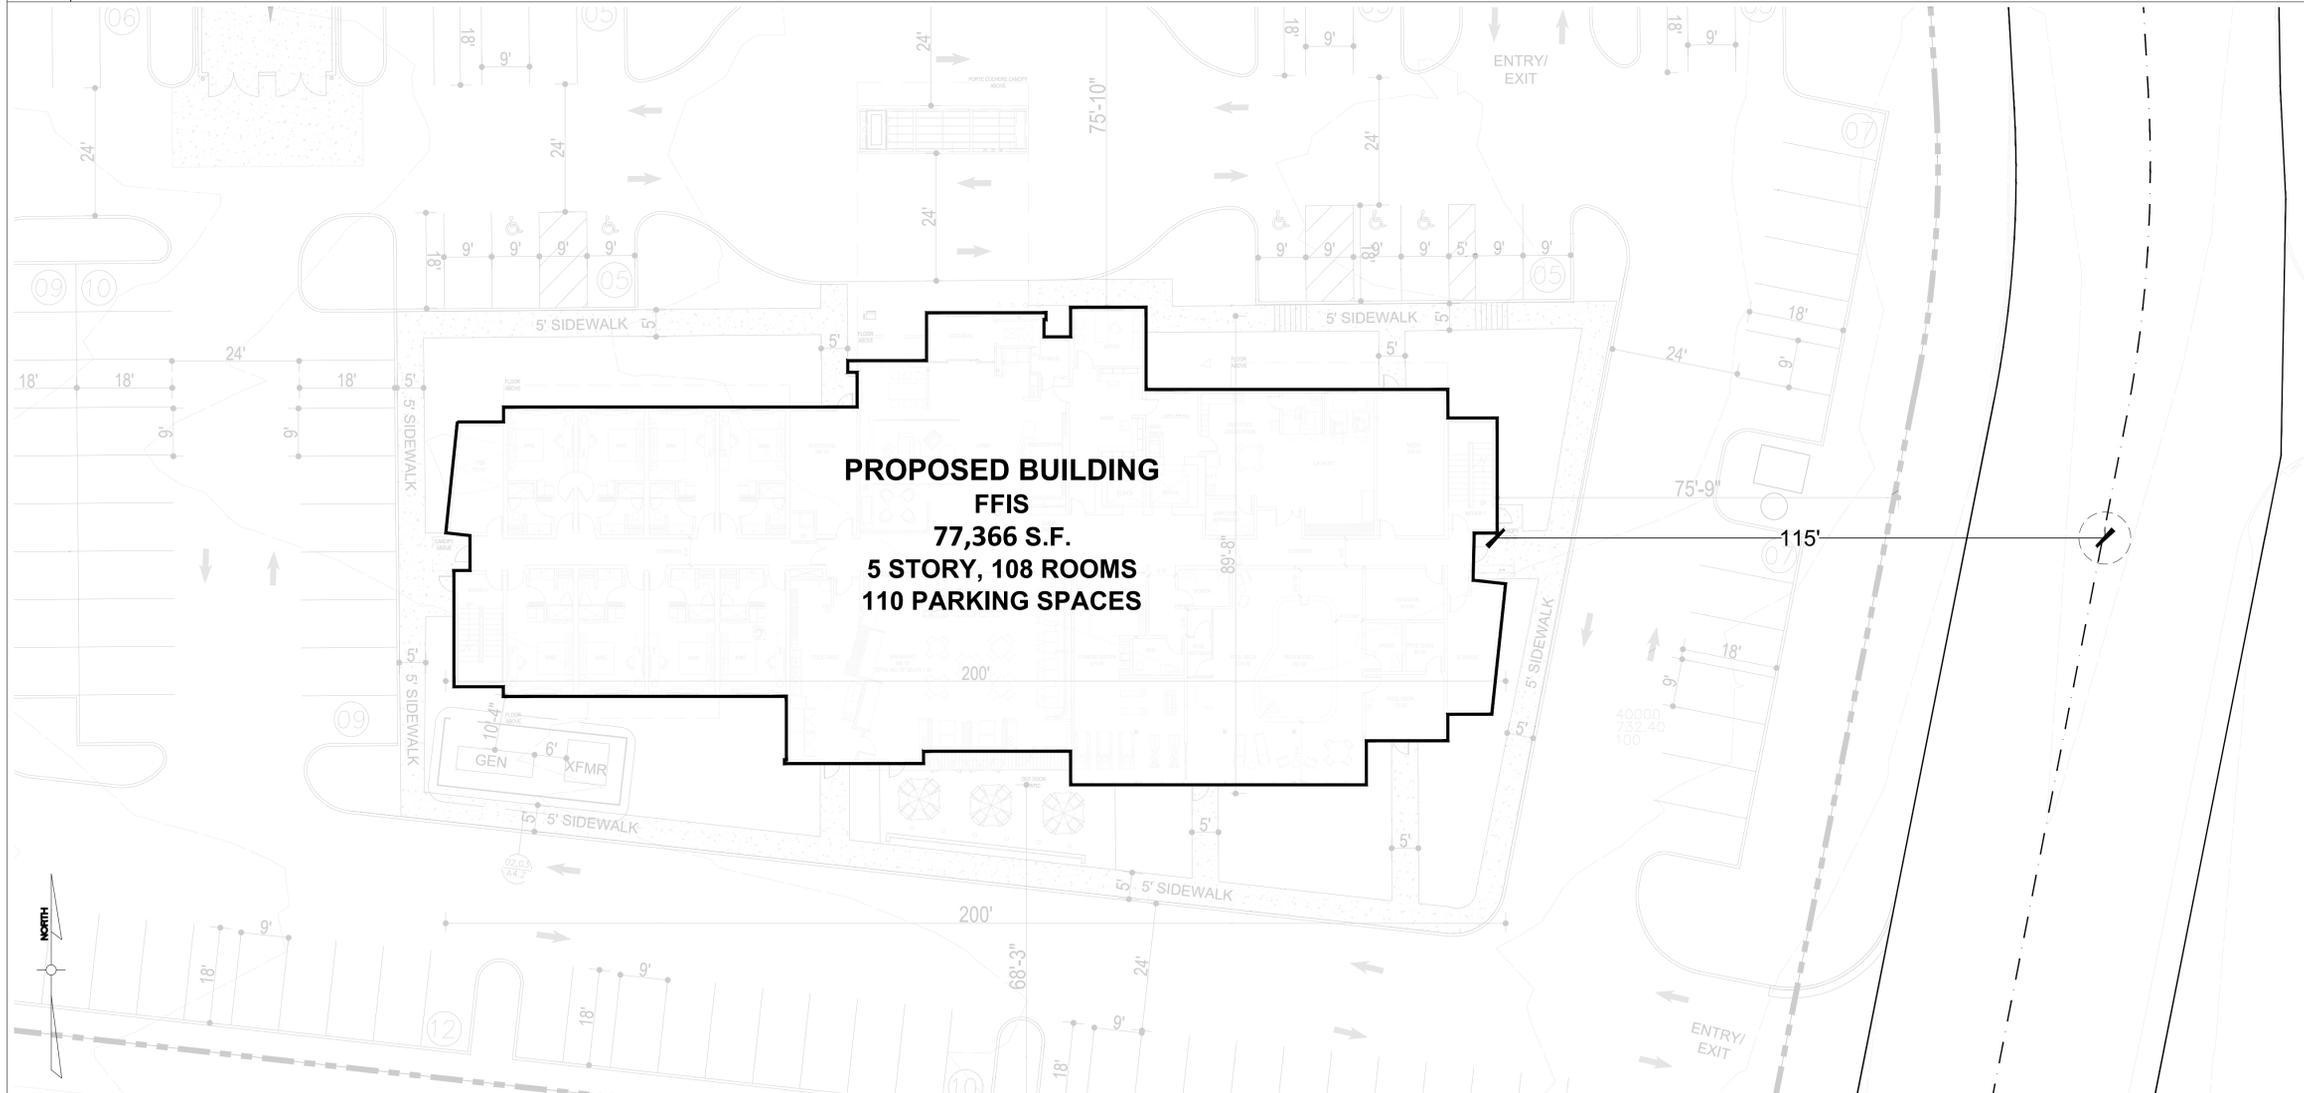

1 SITE PLAN
SCALE: 1/16"=1'-0"