




3 SCREENING ELEVATIONS
SCALE: 1"=2'-0"



2 SCREENING ELEVATIONS
SCALE: 1"=2'-0"

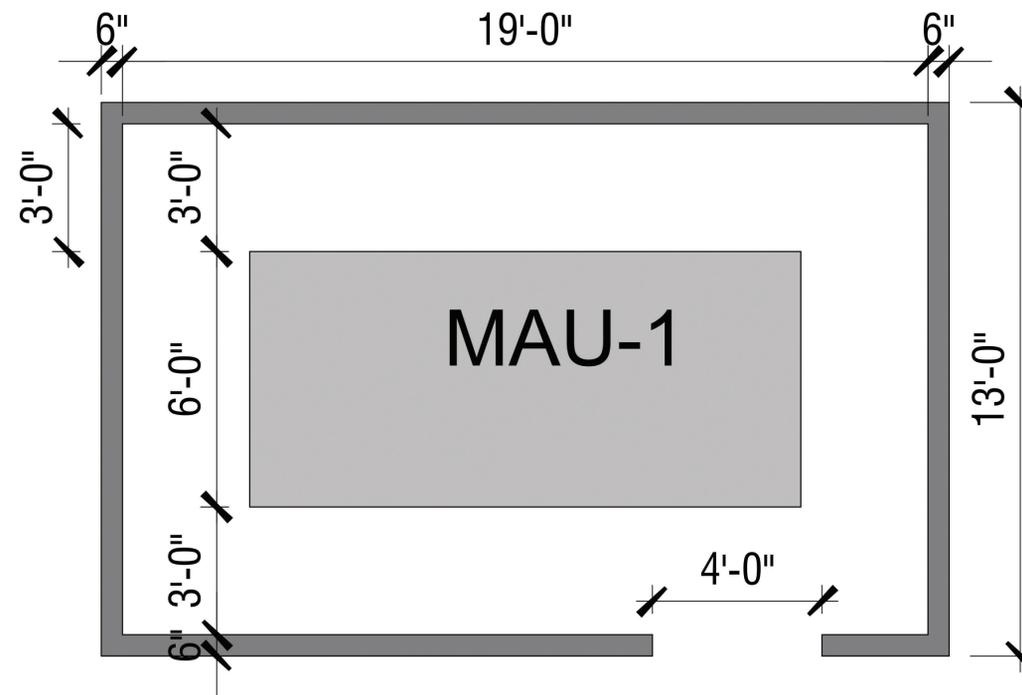

1 SCREENING PLAN
SCALE: 1"=2'-0"



BASE4

BASE4
2901 CLINT MOORE ROAD #114
BOCA RATON, FLORIDA 33496
www.base-4.com

Seal

Owner:

Shiv Krupa Hotels
LLC.

Fairfield
BY MARRIOTT
INN & SUITES

FAIRFIELD INN & SUITES
PLAINFIELD, IN

No.	ISSUE DATE	PROJECT STATUS

DATE 2019.03.08

DRAWN BY MM

CHECKED BY PP

SCALE AS NOTED

PROJECT NO. 170-1801

SHEET NAME

ROOF PLAN

DRAWING NO.

A4.1