




2 SECTION- XX'
SCALE: 1"=30'-0"

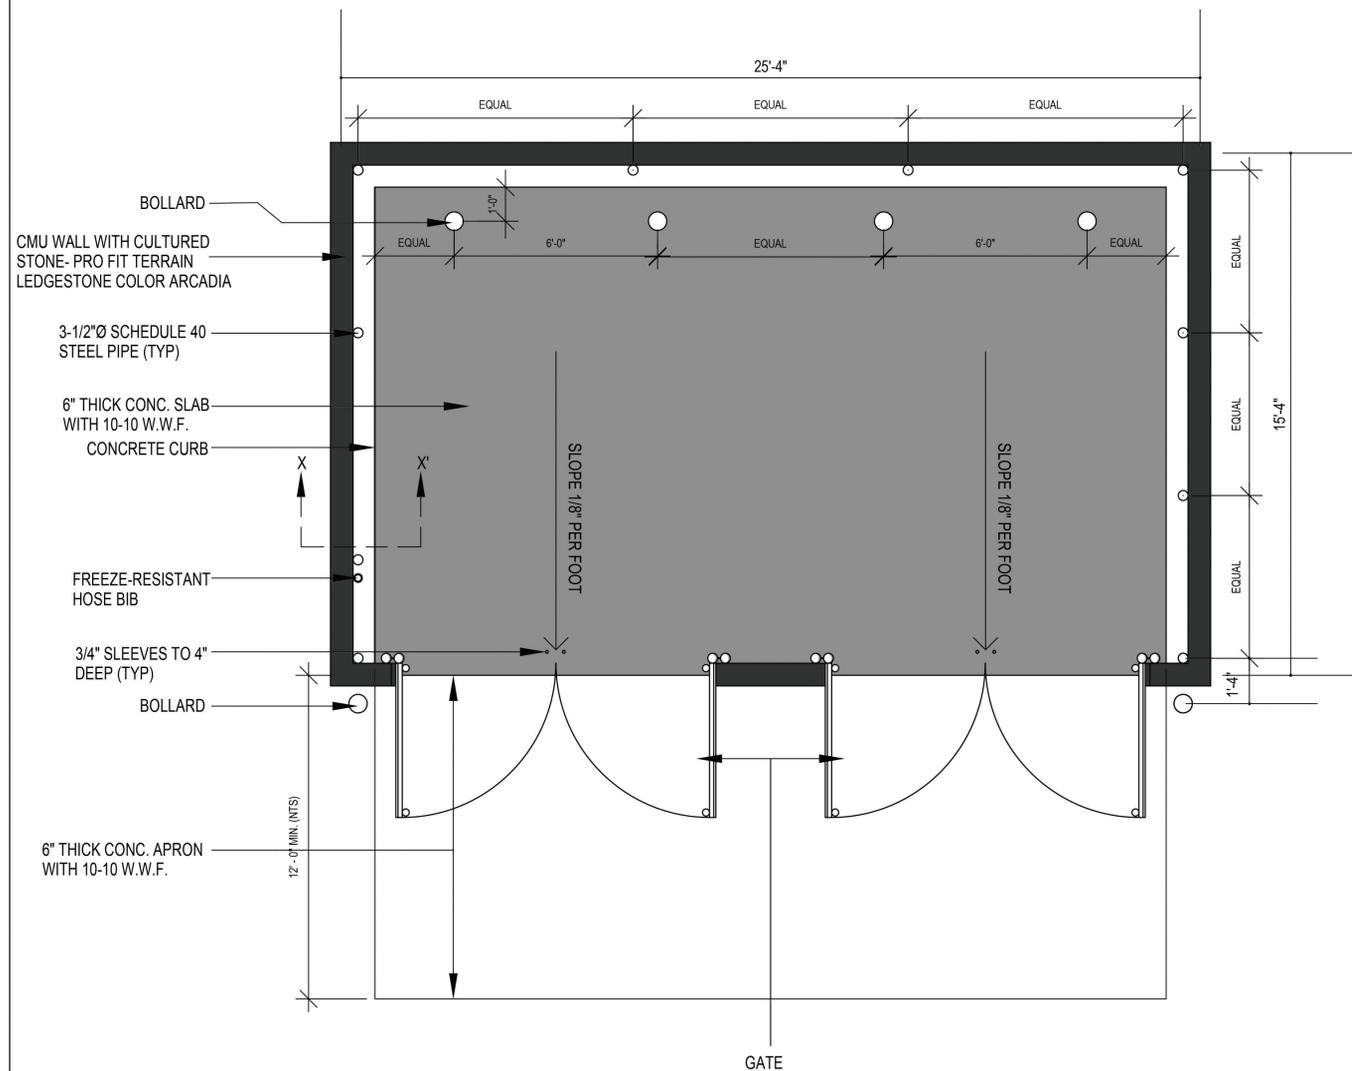

1 PLAN
SCALE: 1"=30'-0"

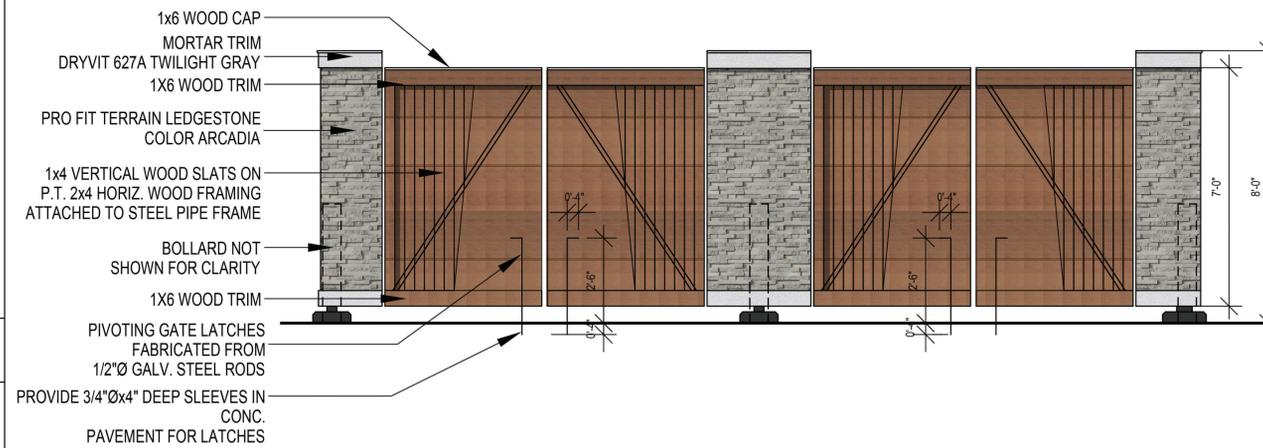

4 ELEVATION
SCALE: 1"=30'-0"

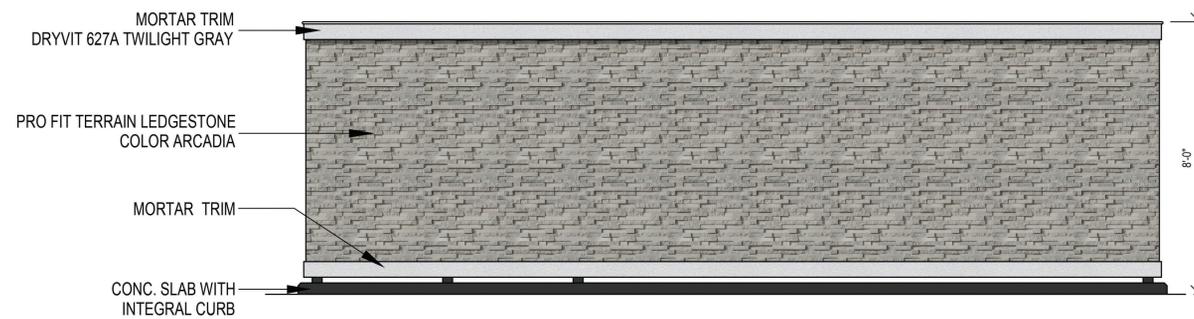

3 REAR ELEVATION
SCALE: 1"=30'-0"



BASE4

BASE4
2901 CLINT MOORE ROAD #114
BOCA RATON, FLORIDA 33496
www.base-4.com

Seal

Owner:

Shiv Krupa Hotels
LLC.

Fairfield
BY MARRIOTT
INN & SUITES

FAIRFIELD INN & SUITES
PLAINFIELD, IN

No.	ISSUE DATE	PROJECT STATUS

DATE 2019.03.08

DRAWN BY MM

CHECKED BY PP

SCALE AS NOTED

PROJECT NO. 170-1801

SHEET NAME

**DUMPSTER
DETAIL**

DRAWING NO.

A1.3