

KEVIN K. PARSONS & ASSOCIATES, INC.
 landscape architecture
 land planning
 urban design
 212 West 10th Street - Suite A-290
 Indianapolis, Indiana 46202
 317-955-9155 - Fax 317-955-9455

PREPARED FOR:
CARDON

11313 USA PARKWAY STE E-148
 FISHERS, IN 46037
 E-MAIL: JTALBOT@CARDON.US

PRELIMINARY
 NOT FOR CONSTRUCTION

CERTIFICATION


CUMBERLAND TRACE SNF ADDITION
 1925 REEVES ROAD
 PLAINFIELD, IN

SITE LANDSCAPE PLAN

PROJECT: KPA-15512
 DRAWN: DM
 CHECKED: KKP/JML
 SCALE: AS SHOWN
 ISSUE DATE: 04/27/2018
 REVISION:

SITE LANDSCAPE PLAN

L1.01

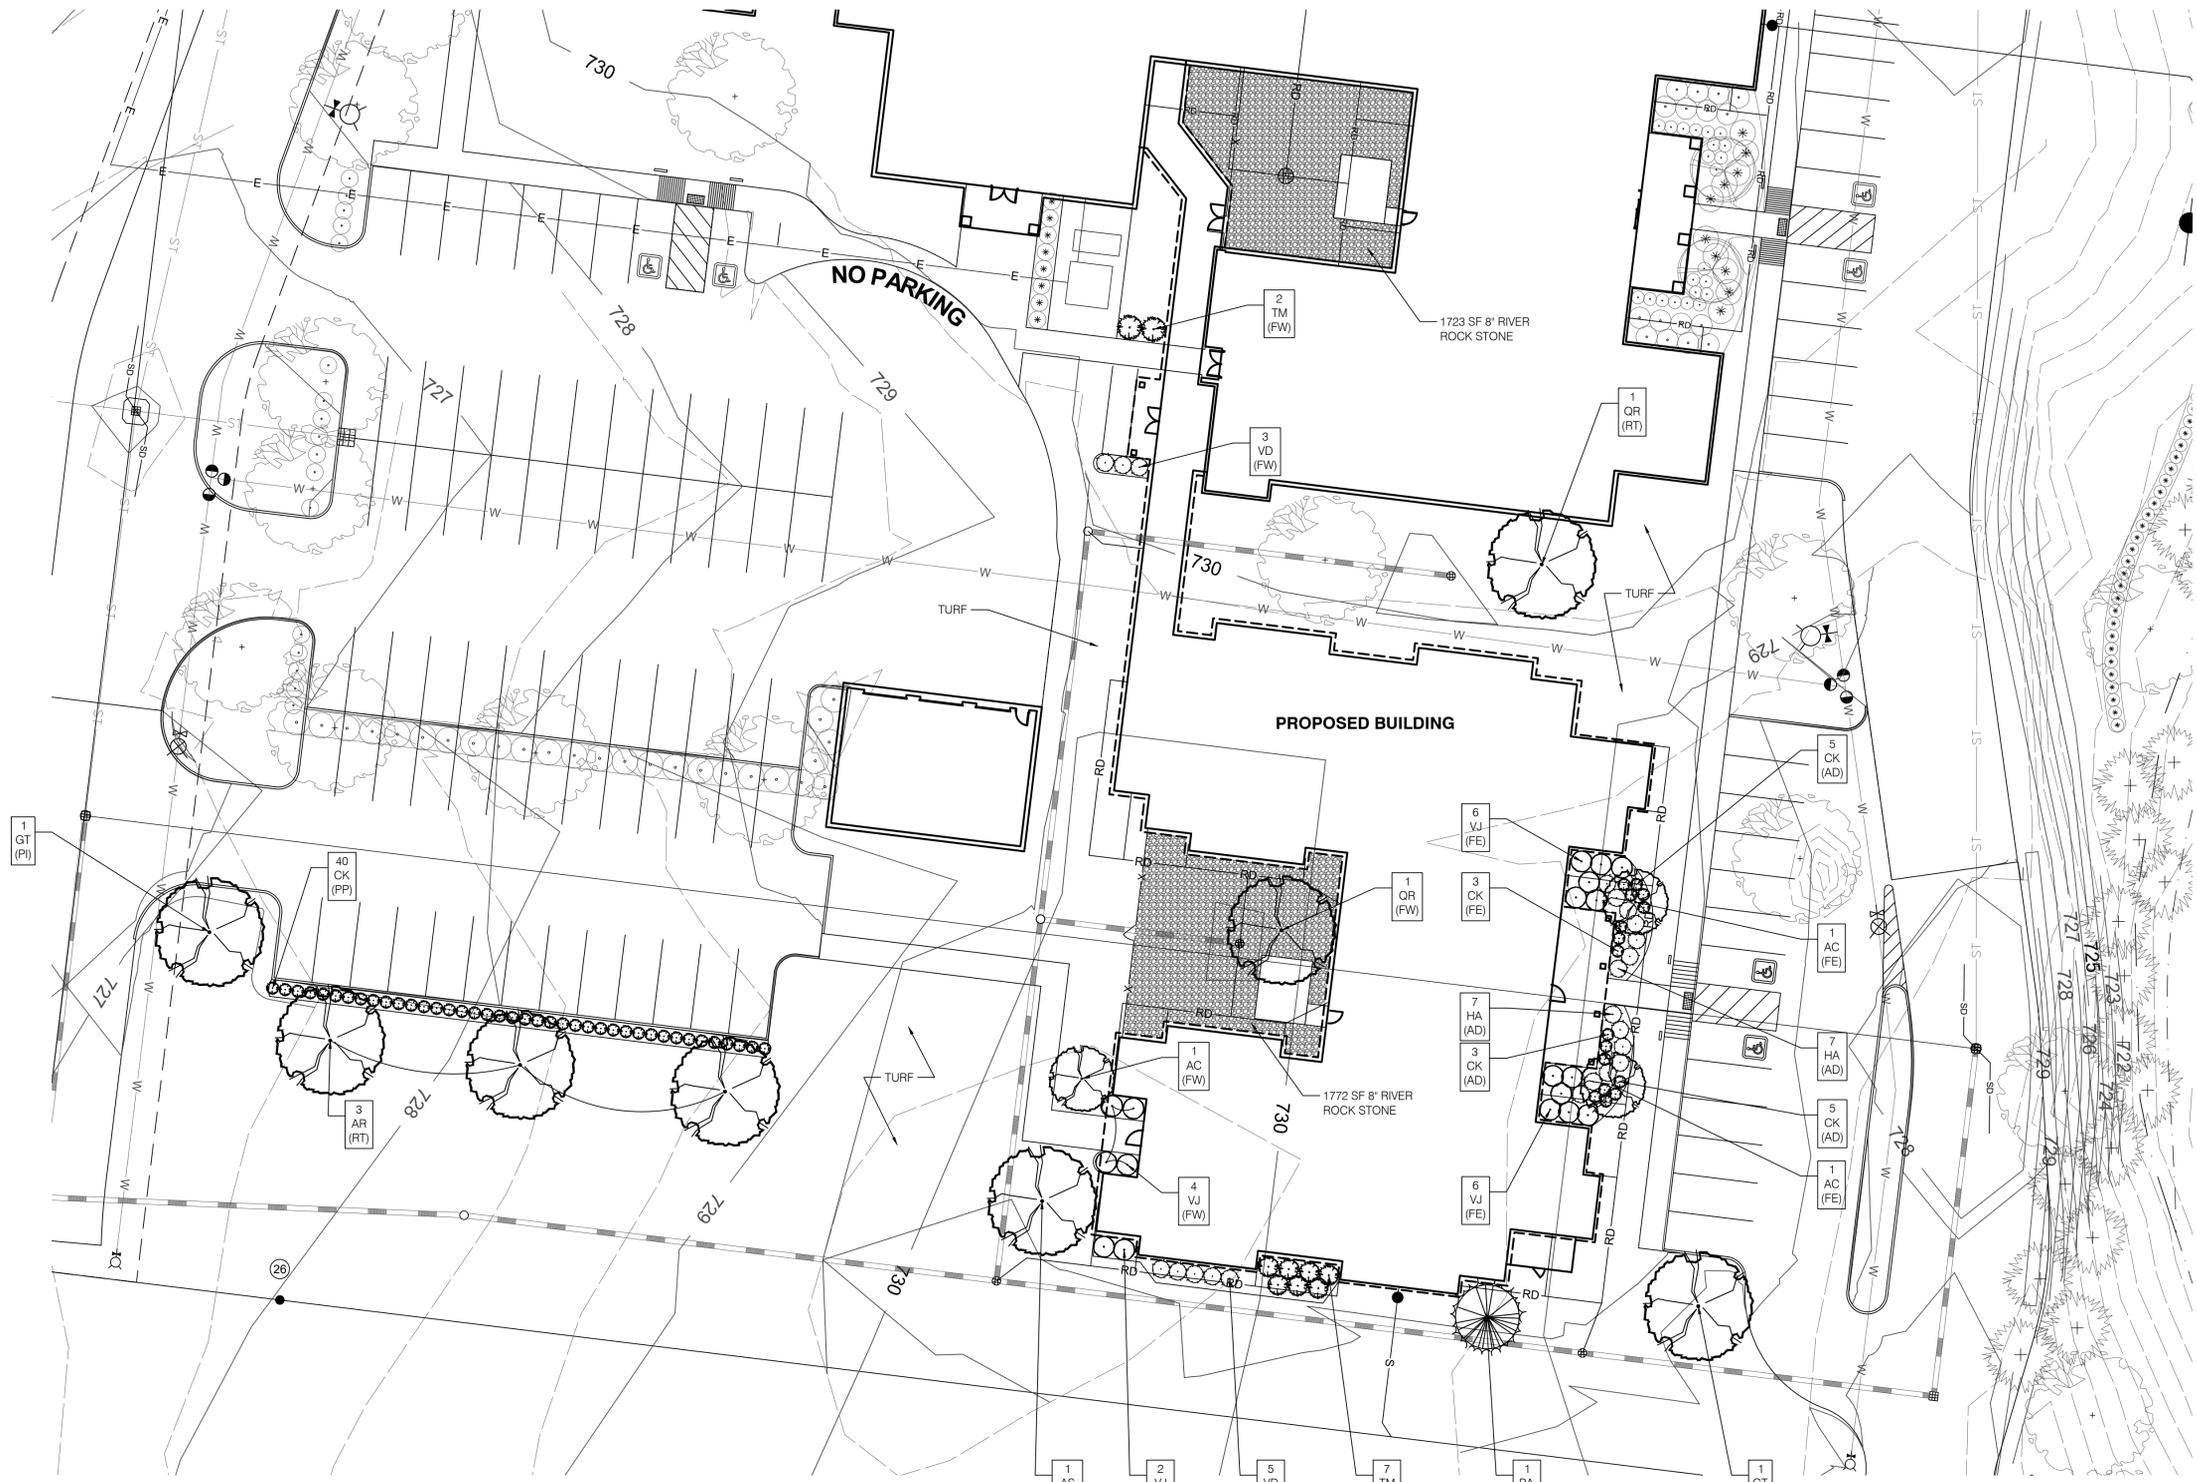

LEGEND

SYMBOL	DESCRIPTION	PLANT QUANTITY PLANT TYPE REQ. LOCATION
(AD)	ADDITIONAL PLANTING - NOT REQUIRED	
(PP)	PARKING PERIMETER REQUIREMENTS	
(PI)	PARKING INTERIOR REQUIREMENTS	
(FS)	FOUNDATION SOUTH REQUIREMENTS	
(FE)	FOUNDATION EAST REQUIREMENTS	
(FW)	FOUNDATION WEST REQUIREMENTS	
(RT)	REPLACEMENT TREES	

LOCATION - REPLACEMENT TREES (RT)
4 TREES REMOVED
4 REPLACEMENT TREES PROVIDED

FOUNDATION PLANTING REQUIREMENTS

LOCATION - FOUNDATION SOUTH (FS)				
LENGTH - 118' LEVEL - 1				
REQUIRED POINTS - 1.18				
PROVIDED				
PLANT	QTY	PTS	SUB	
2.5" SHADE	0	0.75 EA	0.0	
1.5" ORNAMENTAL	0	0.50	0.0	
6" EVERGREEN	1	0.50	0.50	
24" SHRUBS	14	0.05 EA	0.70	
TOTAL			1.20	

LOCATION - FOUNDATION EAST (FE)				
LENGTH - 151' LEVEL - 1				
REQUIRED POINTS - 1.51				
PROVIDED				
PLANT	QTY	PTS	SUB	
2.5" SHADE	0	0.75 EA	0.0	
1.5" ORNAMENTAL	2	0.50	1.0	
6" EVERGREEN	0	0.50	0.0	
24" SHRUBS	11	0.05 EA	0.55	
TOTAL			1.55	

LOCATION - FOUNDATION WEST (FW)				
LENGTH - 243' LEVEL - 1				
REQUIRED POINTS - 2.43				
PROVIDED				
PLANT	QTY	PTS	SUB	
2.5" SHADE	2	0.75 EA	1.50	
1.5" ORNAMENTAL	1	0.50	0.50	
6" EVERGREEN	0	0.50	0.0	
24" SHRUBS	9	0.05 EA	0.45	
TOTAL			2.45	

PARKING PLANTING REQUIREMENTS

LOCATION - PARKING PERIMETER (PP)	
REQUIRED - 24" TALL SHRUB HEDGE, 36" O.C.	
PROVIDED - 24" TALL SHRUB HEDGE, 36" O.C.	

LOCATION - PARKING INTERIOR (PI)	
REQUIRED - 1 TREE PER 20 SPACES (22 SPACES)	
2 TREES REQUIRED	
PROVIDED - 2 TREES PROVIDED	

**01 CUMBERLAND TRACE SNF ADDITION
 SITE LANDSCAPE PLAN**

L1.01 1"=20'-0"



Know what's below.
 Call before you dig.

I:\Projects\1513\Cumberland Trace - Cardon\811 Address\GIS\Cumberland Trace 811 1513.dwg, 4/27/2018 11:03:04 AM, AutoCAD 2012 General Documentation.dwg

