




**8 COLUMN BASE DETAIL**  
SCALE: 1 1/2" = 1'-0"

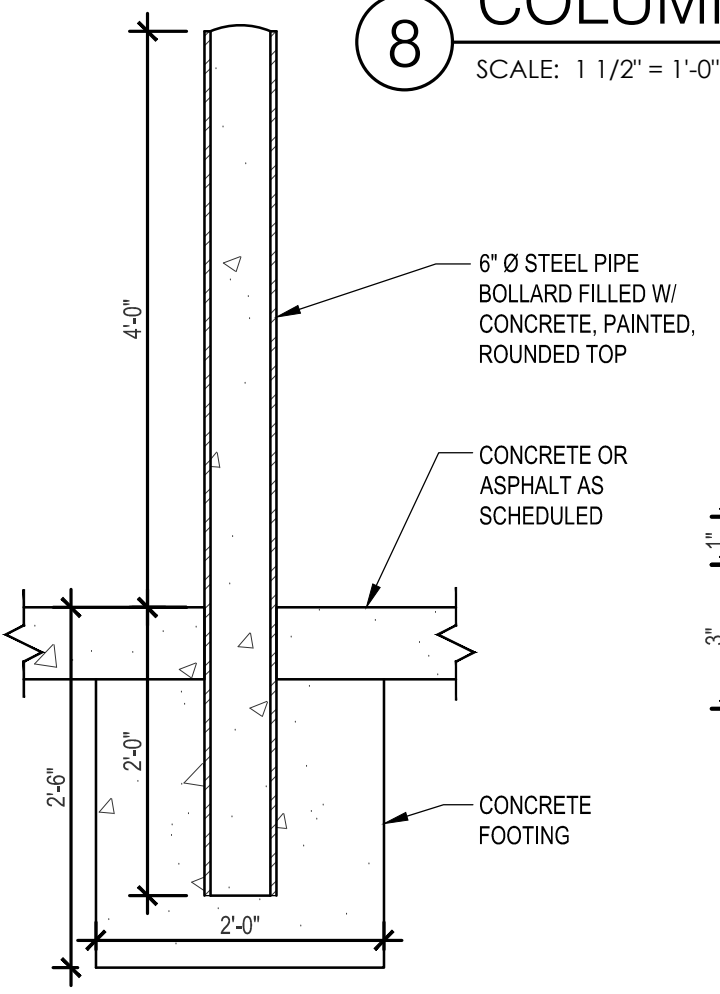


**7 BOLLARD DETAIL**  
SCALE: 3/4" = 1'-0"

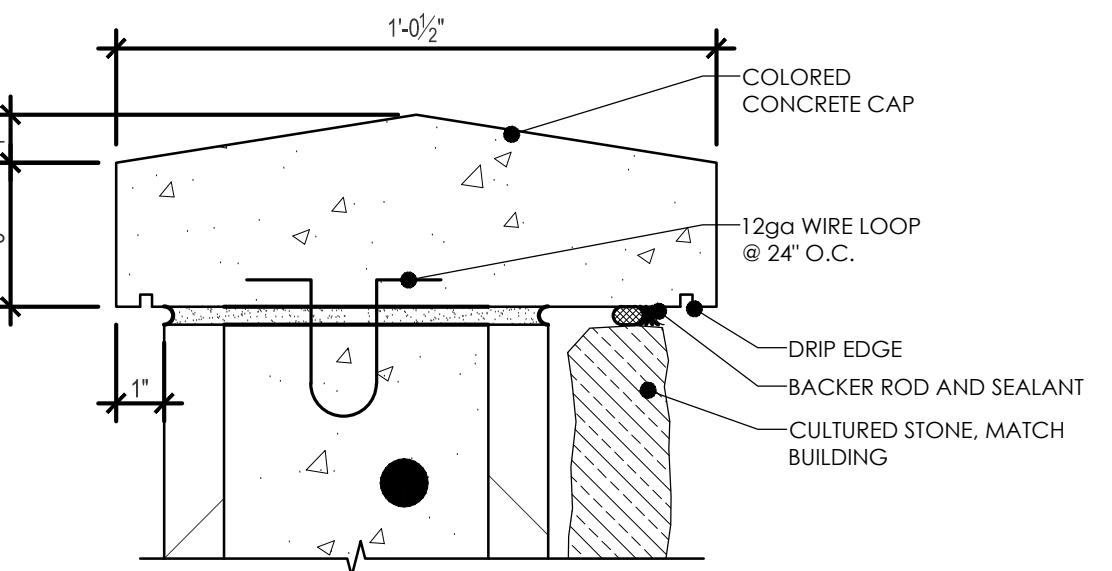


**6 CONCRETE CAP DETAIL**  
SCALE: 3" = 1'-0"

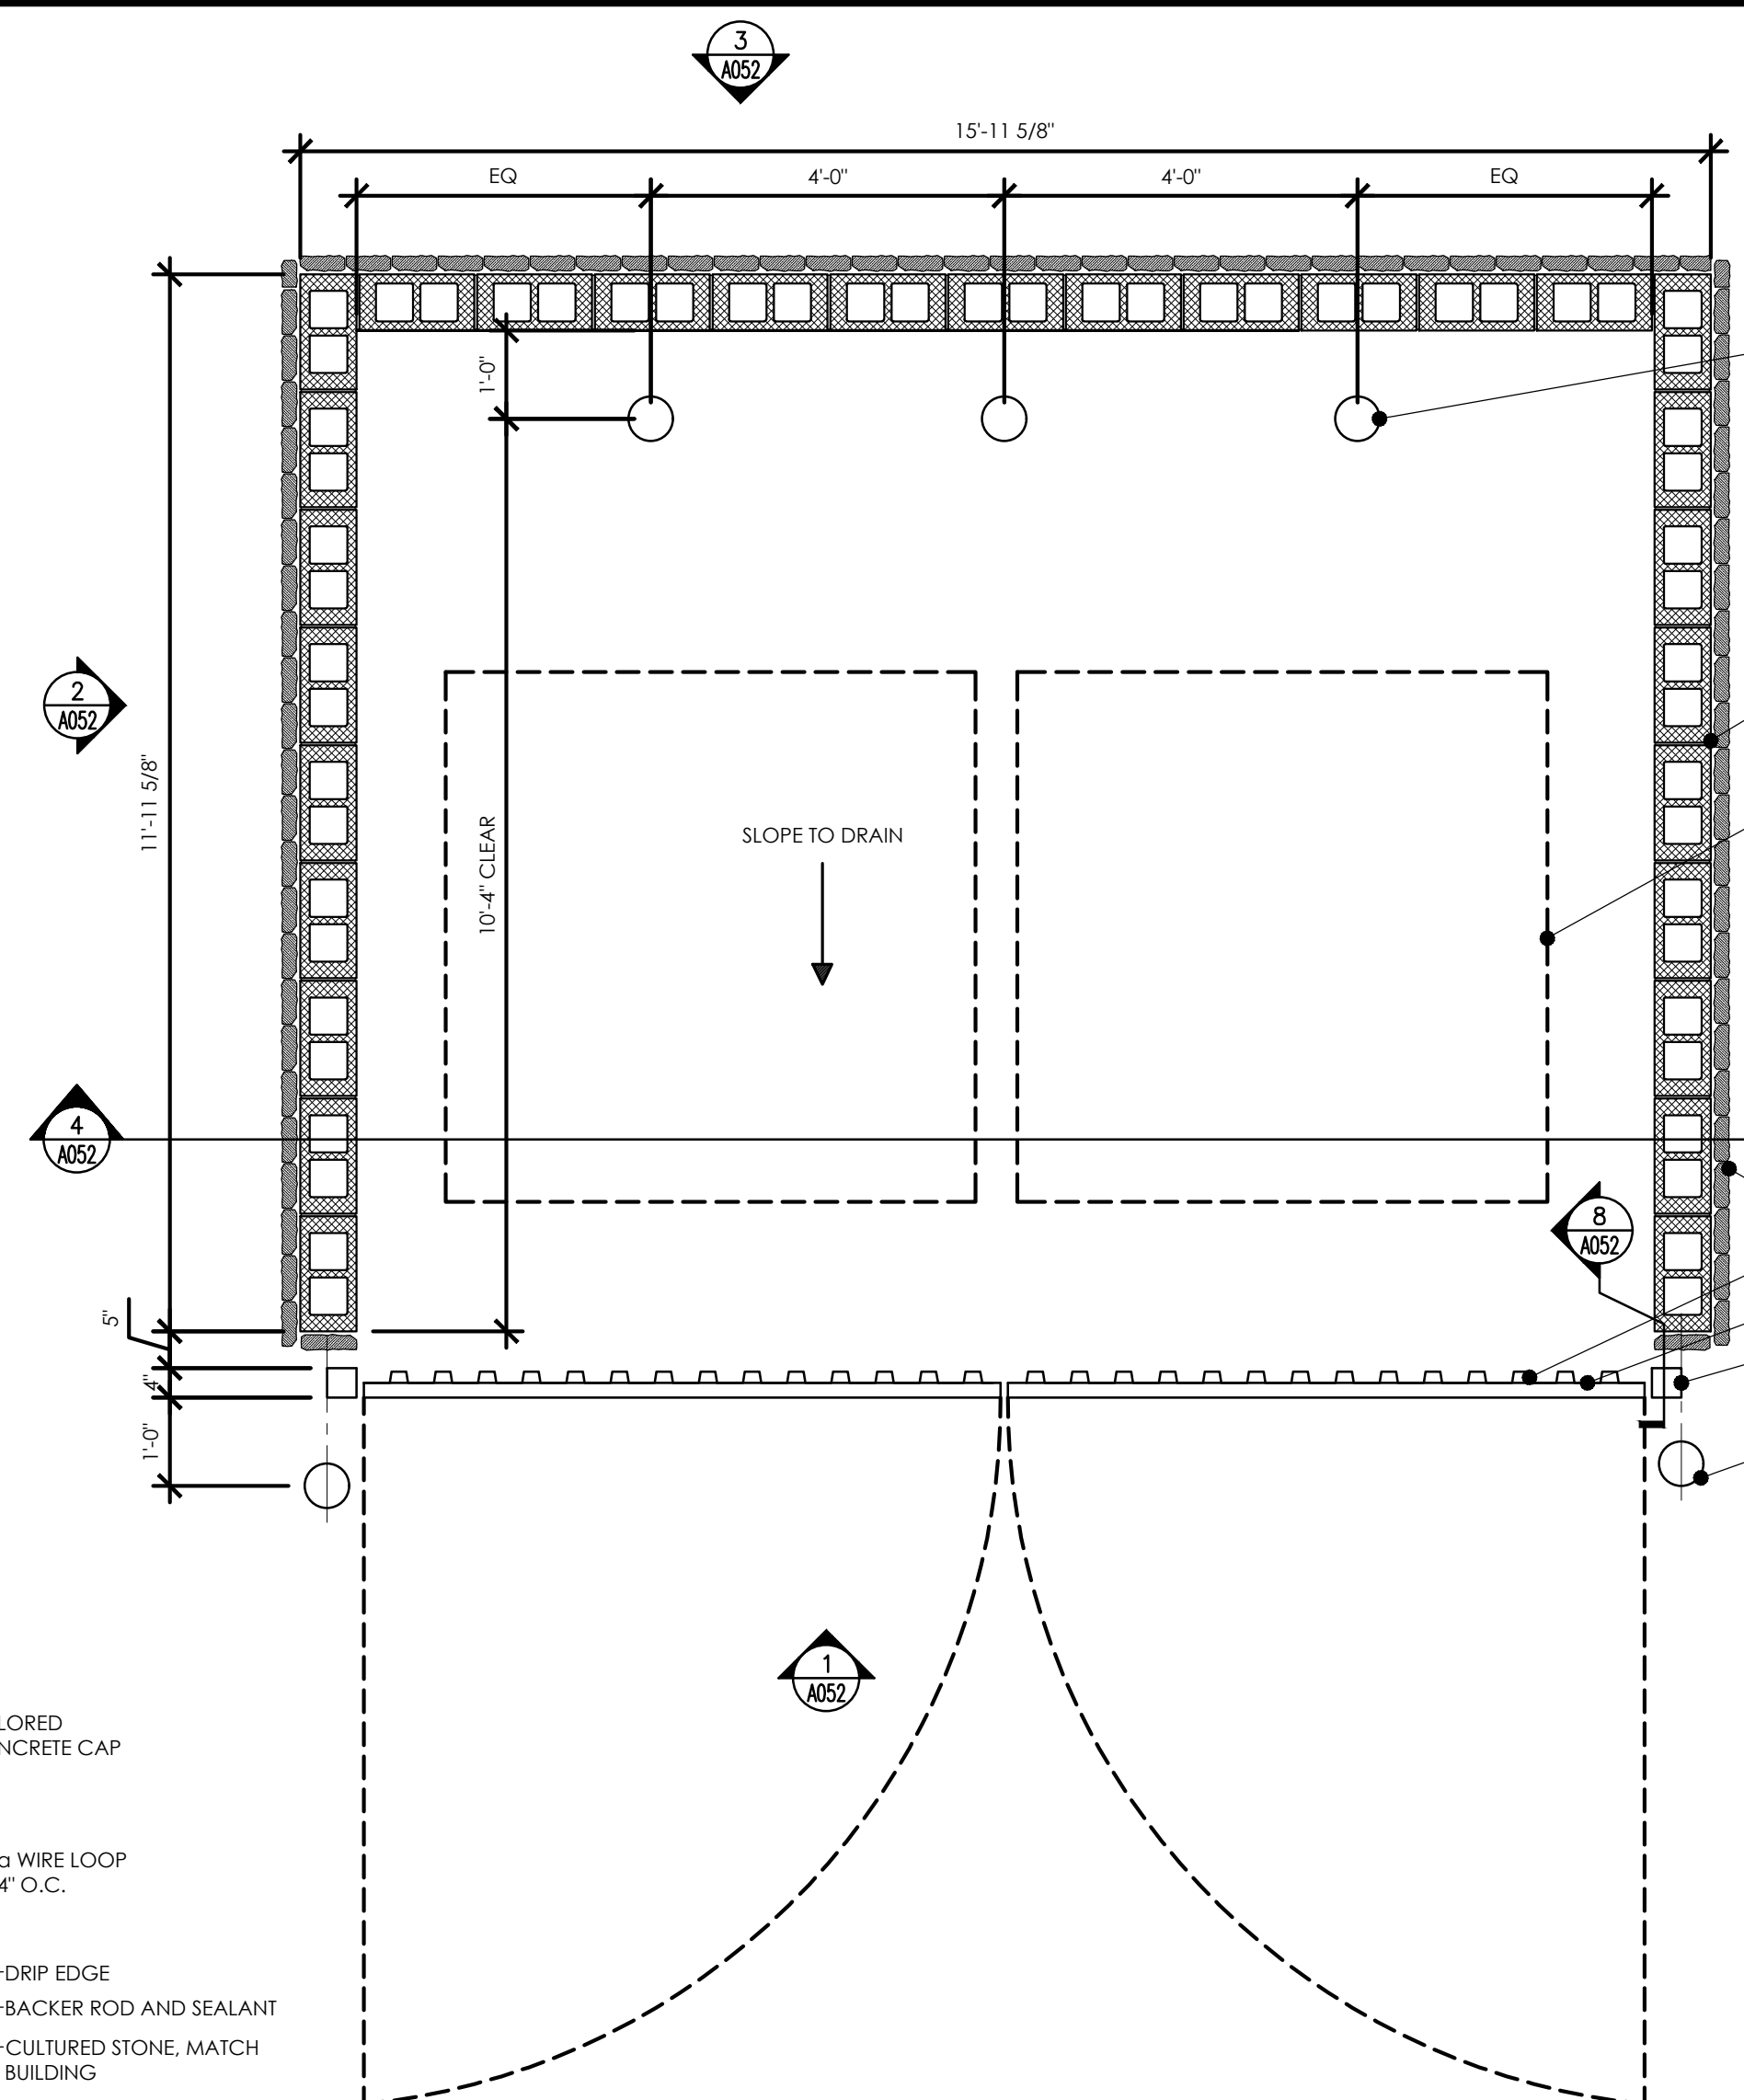


**5 FLOOR PLAN**  
SCALE: 1/2" = 1'-0"

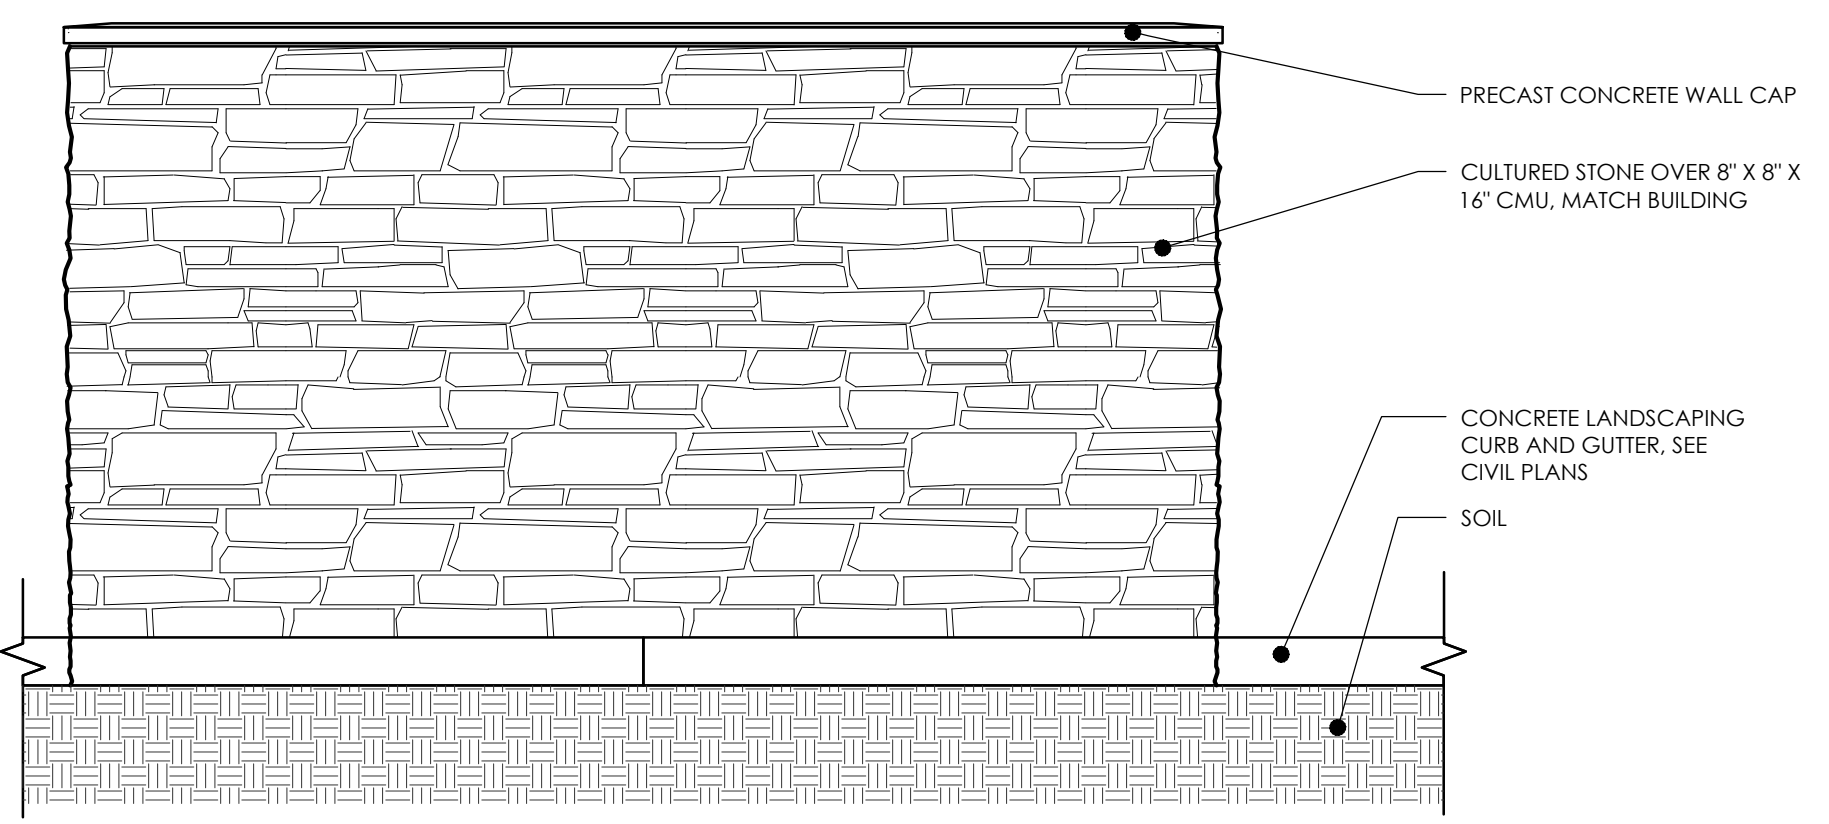



**3 REAR ELEVATIONS**  
SCALE: 1/2" = 1'-0"

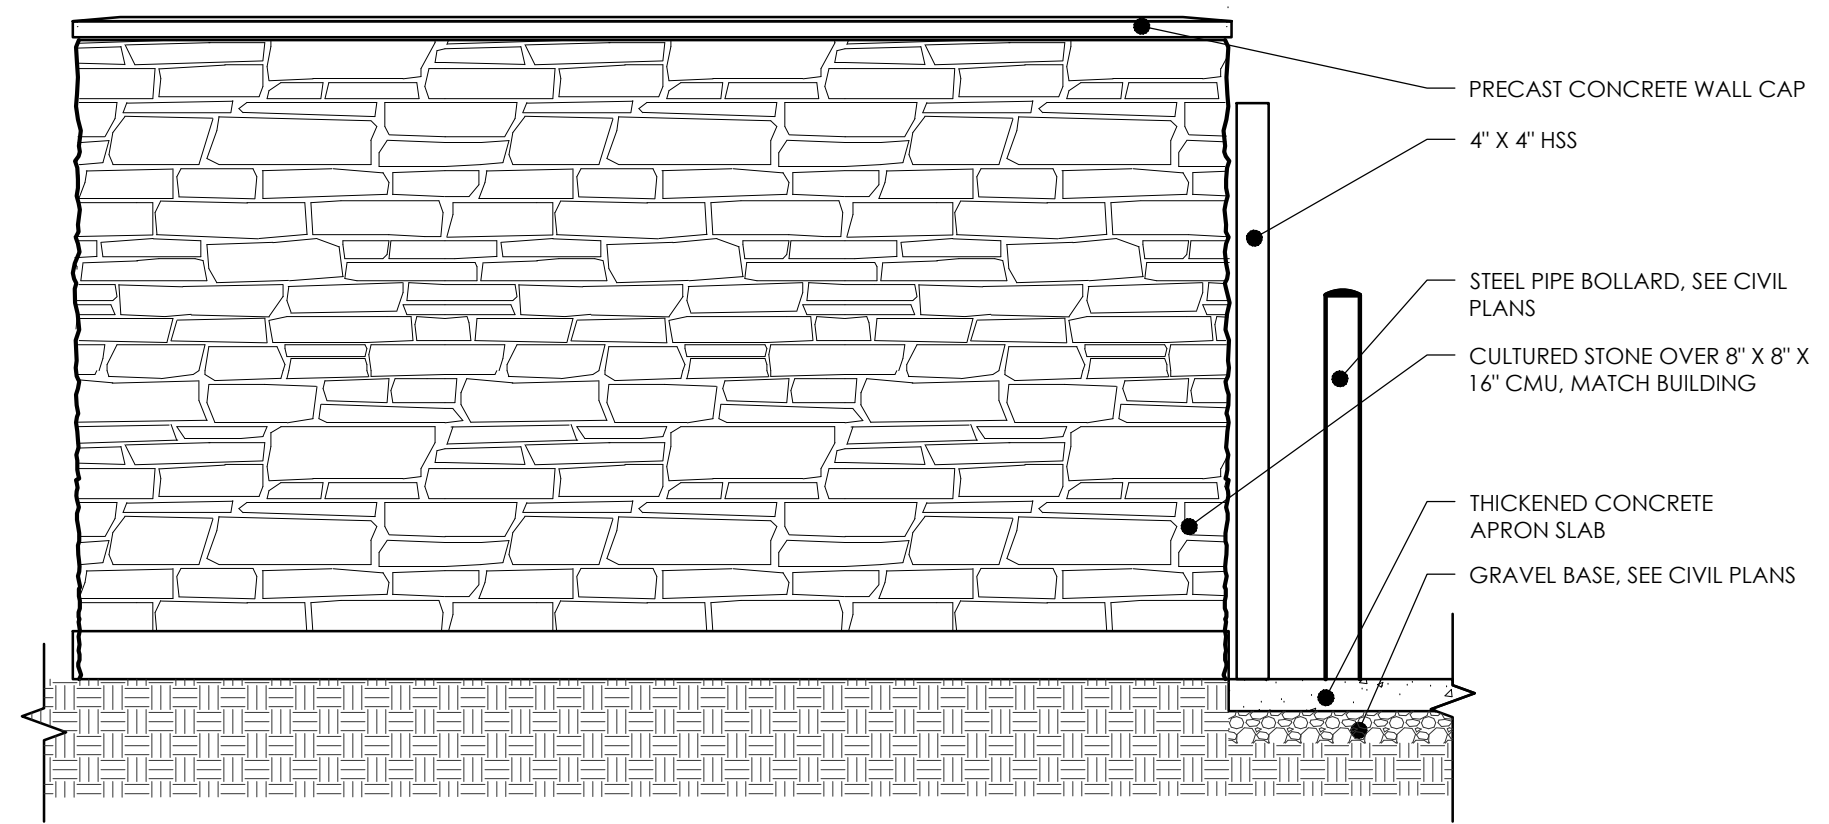

**2 SIDE ELEVATIONS**  
SCALE: 1/2" = 1'-0"

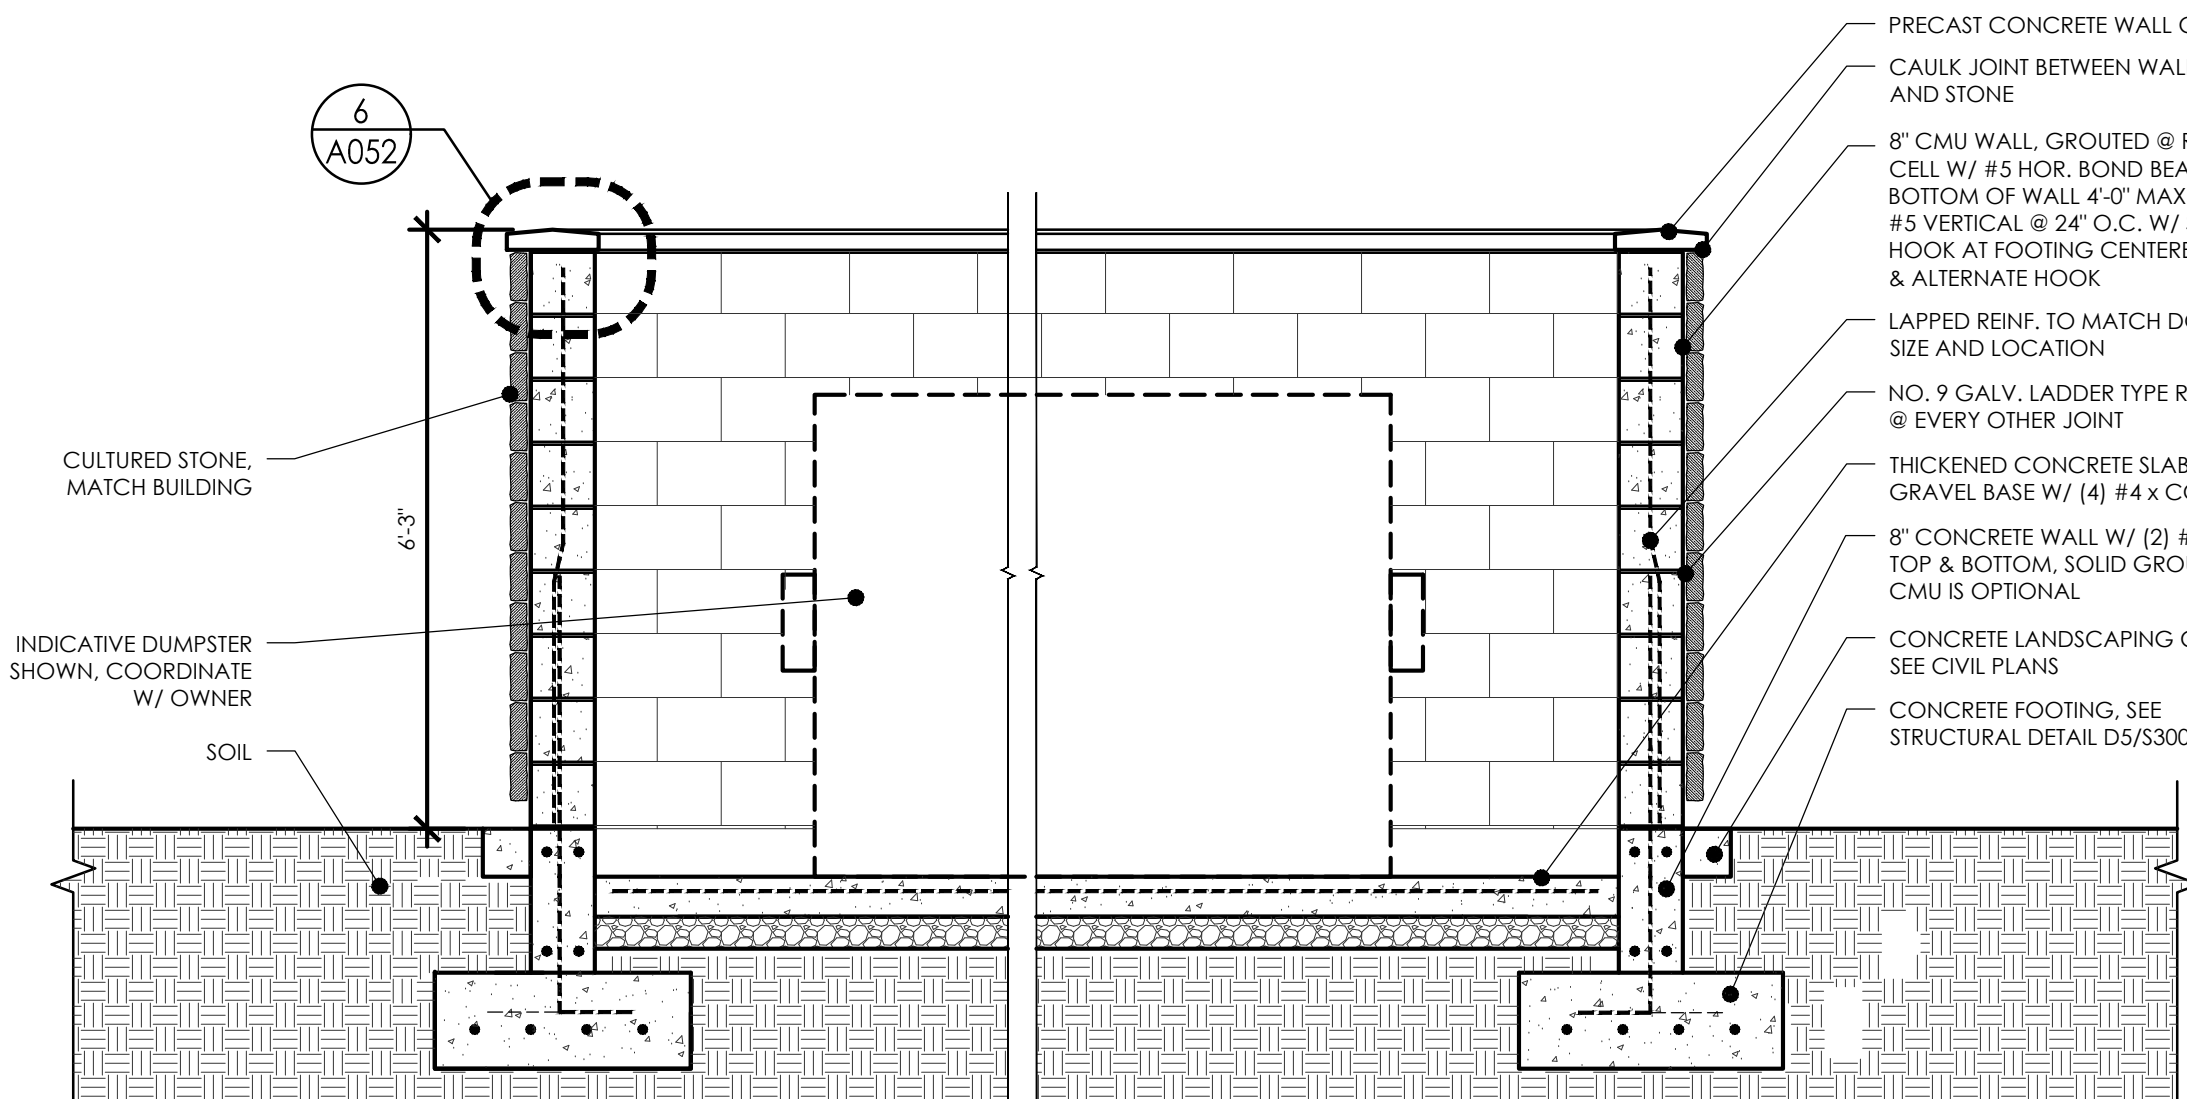


**4 ENCLOSURE SECTION**  
SCALE: 1/2" = 1'-0"

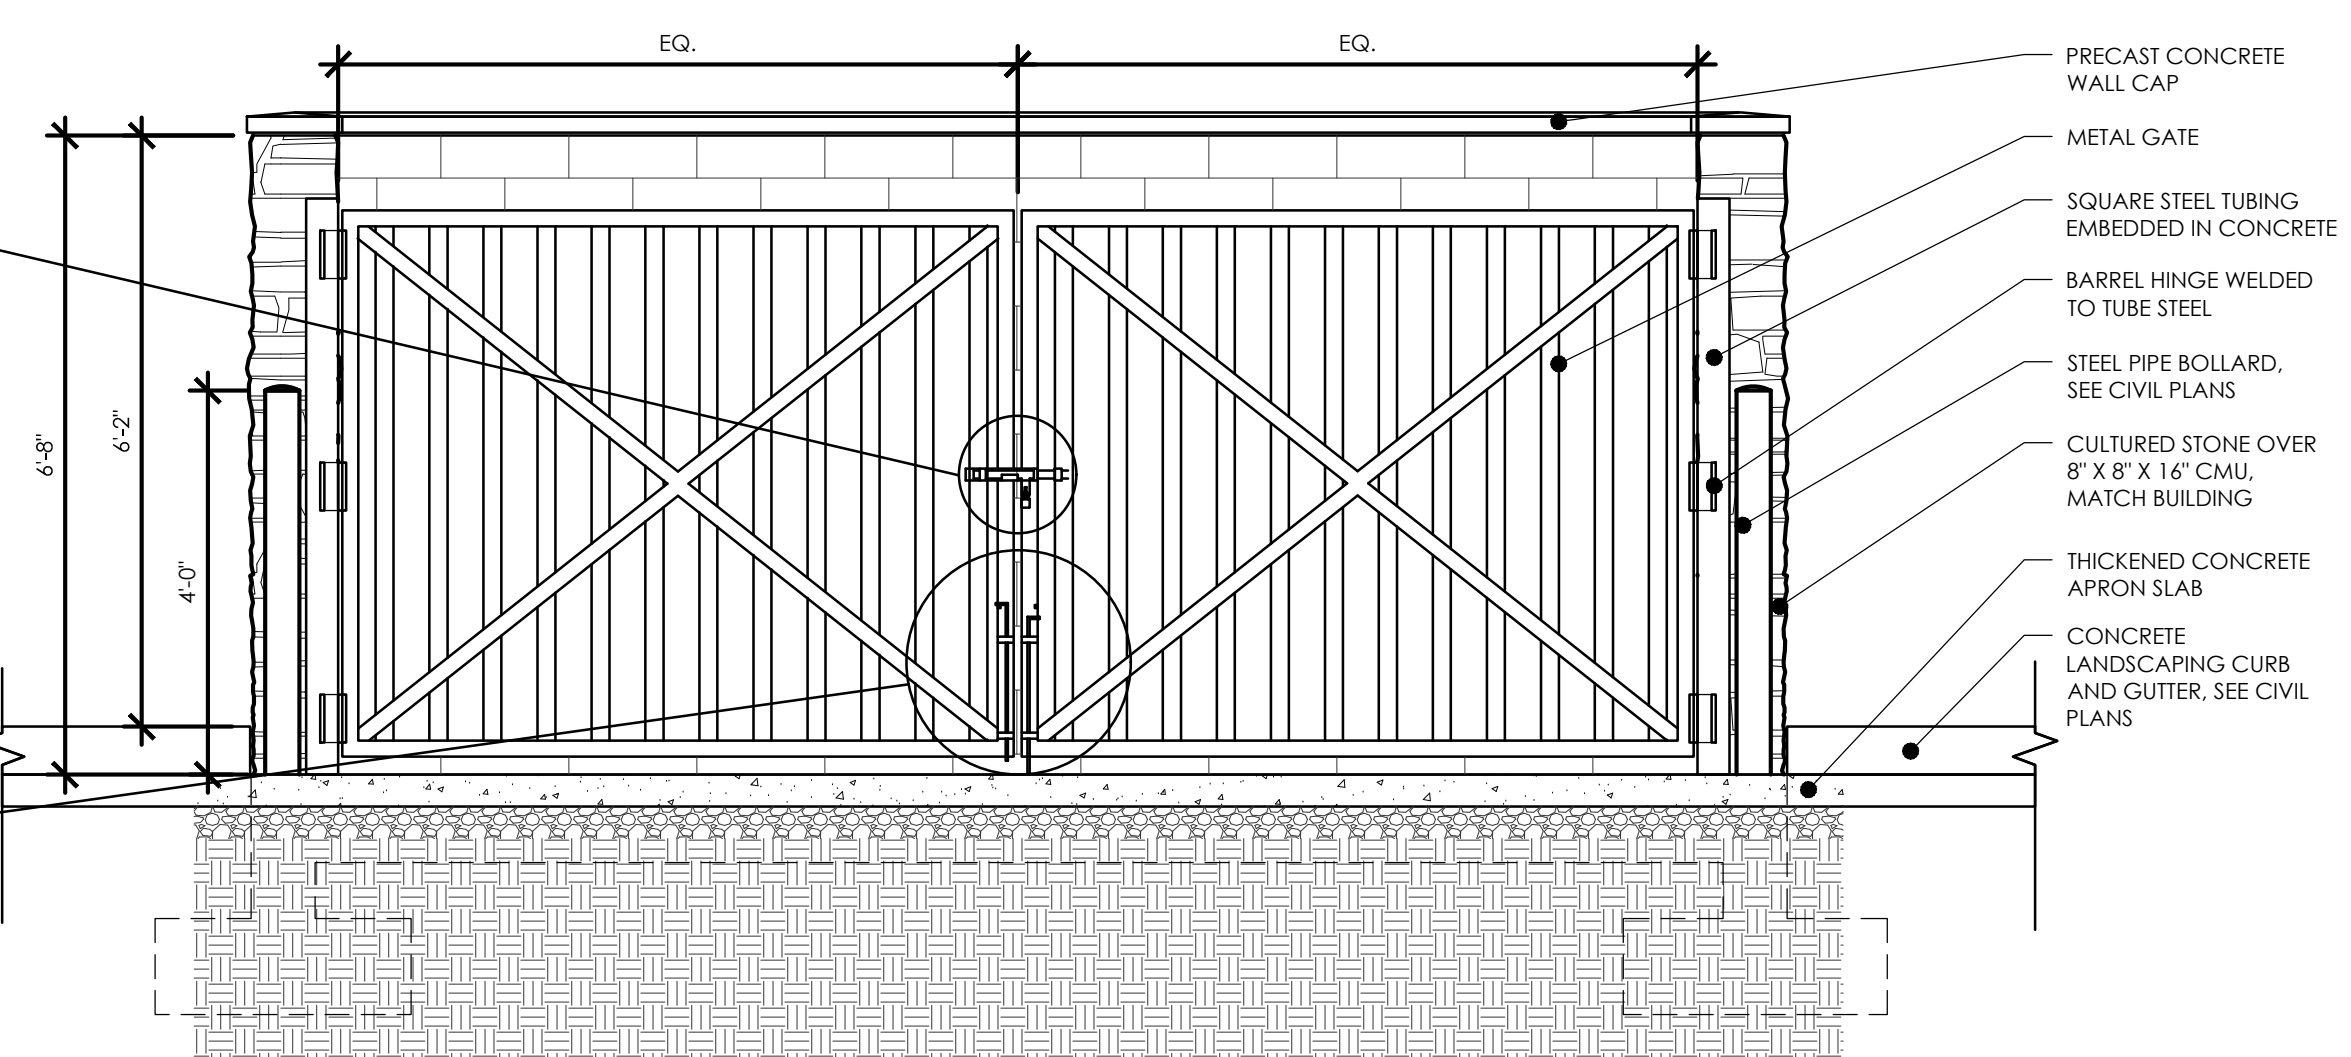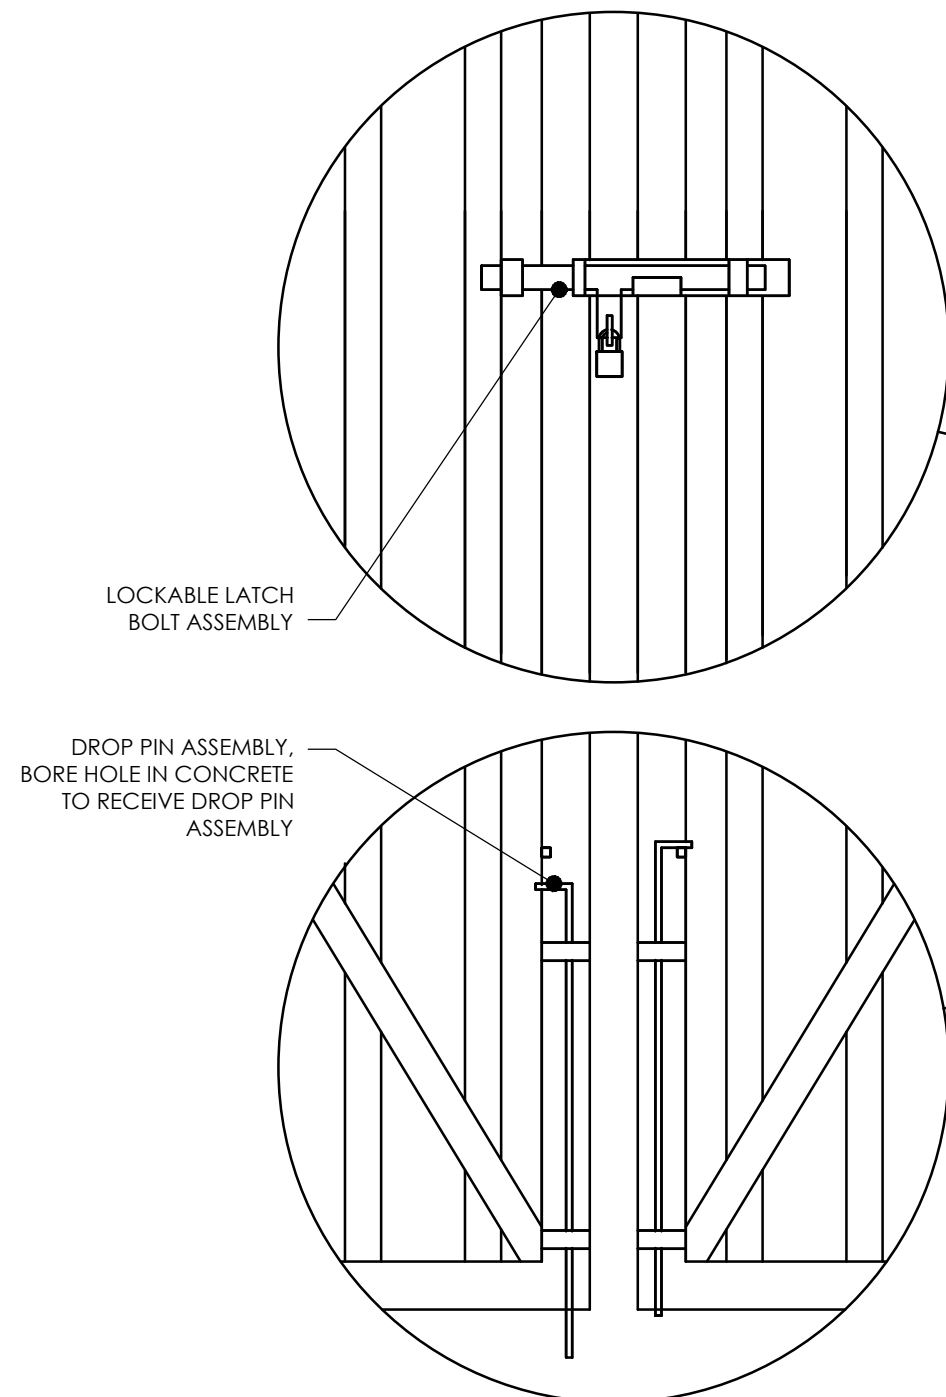

**1 FRONT ELEVATION**  
SCALE: 1/2" = 1'-0"

GENERAL NOTES:  
FOR DUMPSTER LOCATIONS SEE  
CIVIL SHEETS

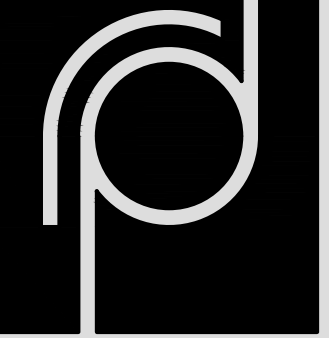

THE  
RICHARDSON  
DESIGN  
PARTNERSHIP,  
L.L.C.

510 South 600 East  
Salt Lake City, Utah 84102  
P: 801.355.6868  
F: 801.355.6880

THE GRAPHIC MATERIAL AND DESIGN ON THIS SHEET ARE INSTRUMENTS OF  
SERVICE PROVIDED BY THE ARCHITECT AND HIS FIRM TO THE CLIENT FOR THE  
PROJECT IDENTIFIED HEREIN. NO PART OF THIS SHEET OR THE MATERIAL,  
AND DESIGN CONTAINED HEREIN IS TO BE REPRODUCED OR TRANSMITTED IN  
ANY FORM OR BY ANY MEANS, ELECTRONIC OR MECHANICAL, INCLUDING  
PHOTOCOPYING, RECORDING, OR BY ANY INFORMATION STORAGE AND  
RETRIEVAL SYSTEM, WITHOUT THE WRITTEN PERMISSION OF THE ARCHITECT.  
THE RICHARDSON DESIGN PARTNERSHIP, L.L.C. ALL RIGHTS RESERVED.

MY PLACE EXTENDED STAY  
3 STORY 64 UNIT  
PLAINFIELD, IN

DATE:	DESCRIPTION:
02/07/18	EXT. ELEV. %

PROJECT #  
17-210.01  
SHEET #

DUMPSTER  
ENCLOSURE

A052