


North Elevation

Scale: 1/32" = 1'-0"


| | | | |
|---------------------------------|---------------------|---------------|--------|
| PRIMARY : | WHITE DUCK | 4,190.4 SF = | 41.6% |
| SECONDARY : | BALANCED BEIGE | 2,436.7 SF = | 24.2% |
| ACCENT 1 : | SMOKEHOUSE | 2,022.1 SF = | 20.0% |
| ACCENT 2 : | ROYCROFT COPPER RED | 1,429.3 SF = | 14.2% |
| TOTAL (EXCLUSIVE OF OPENINGS) : | | 10,078.5 SF = | 100.0% |

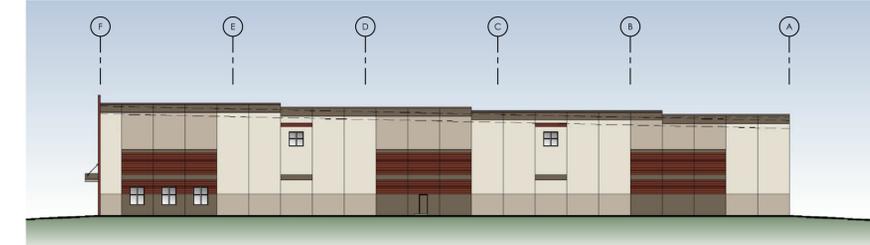

South Elevation

Scale: 1/32" = 1'-0"


| | | | |
|---------------------------------|---------------------|---------------|--------|
| PRIMARY : | WHITE DUCK | 4,190.4 SF = | 41.6% |
| SECONDARY : | BALANCED BEIGE | 2,436.7 SF = | 24.2% |
| ACCENT 1 : | SMOKEHOUSE | 2,022.1 SF = | 20.0% |
| ACCENT 2 : | ROYCROFT COPPER RED | 1,429.3 SF = | 14.2% |
| TOTAL (EXCLUSIVE OF OPENINGS) : | | 10,078.5 SF = | 100.0% |

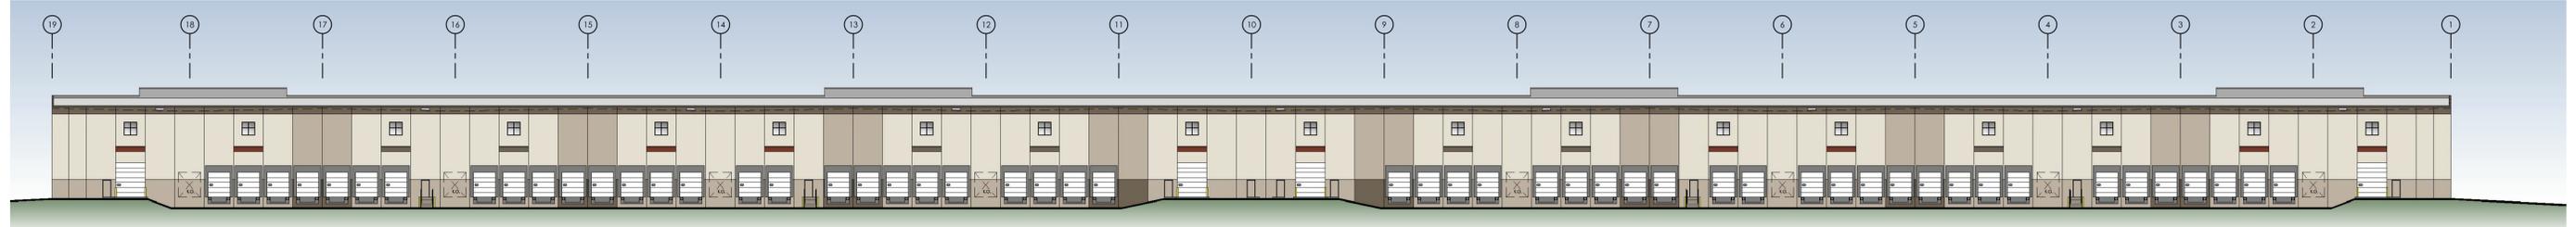

East Elevation

Scale: 1/32" = 1'-0"

| | | | |
|---------------------------------|---------------------|---------------|--------|
| PRIMARY : | WHITE DUCK | 17,143.3 SF = | 62.2% |
| SECONDARY : | BALANCED BEIGE | 6,308.4 SF = | 22.9% |
| ACCENT 1 : | SMOKEHOUSE | 3,861.7 SF = | 14.0% |
| ACCENT 2 : | ROYCROFT COPPER RED | 240.0 SF = | .9% |
| TOTAL (EXCLUSIVE OF OPENINGS) : | | 27,553.4 SF = | 100.0% |

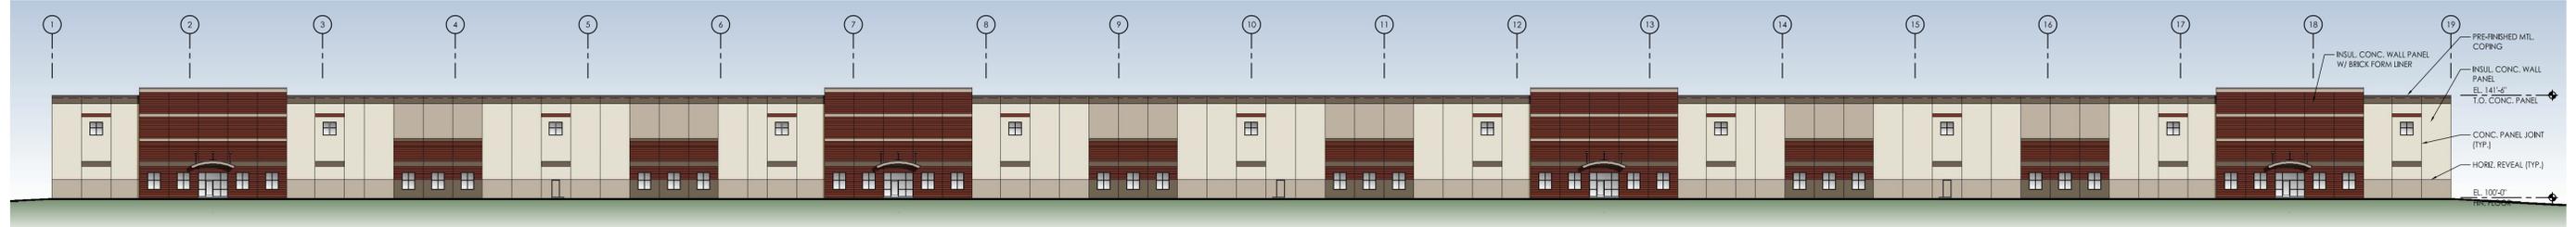

West Elevation

Scale: 1/32" = 1'-0" (24" x 36" typical)

| | | | |
|---------------------------------|---------------------|---------------|--------|
| PRIMARY : | WHITE DUCK | 15,193.8 SF = | 38.8% |
| SECONDARY : | ROYCROFT COPPER RED | 10,856.0 SF = | 27.7% |
| ACCENT 1 : | BALANCED BEIGE | 7,936.0 SF = | 20.3% |
| ACCENT 2 : | SMOKEHOUSE | 5,164.8 SF = | 13.2% |
| TOTAL (EXCLUSIVE OF OPENINGS) : | | 39,150.6 SF = | 100.0% |



Plainfield Logistics Center Building 4

RONALD REAGAN PARKWAY, STOUT HERITAGE PARKWAY & PLAINFIELD ROAD - PLAINFIELD, INDIANA



27 JULY 2018



7222 North Shadeland Avenue, #200
Indianapolis, Indiana 46250
317.806.1060
FAX 317.806.1061

© 2018 JRA ARCHITECTURE #18139-Y