



North Elevation

Scale: 1/32" = 1'-0"


| | | | |
|---------------------------------|---------------------|--------------|--------|
| PRIMARY : | WHITE DUCK | 3,949.1 SF = | 42.7% |
| SECONDARY : | BALANCED BEIGE | 2,186.1 SF = | 23.6% |
| ACCENT 1 : | SMOKEHOUSE | 1,848.0 SF = | 20.0% |
| ACCENT 2 : | ROYCROFT COPPER RED | 1,269.3 SF = | 13.7% |
| TOTAL (EXCLUSIVE OF OPENINGS) : | | 9,252.5 SF = | 100.0% |



South Elevation

Scale: 1/32" = 1'-0"

| | | | |
|---------------------------------|---------------------|--------------|--------|
| PRIMARY : | WHITE DUCK | 3,949.1 SF = | 42.7% |
| SECONDARY : | BALANCED BEIGE | 2,186.1 SF = | 23.6% |
| ACCENT 1 : | SMOKEHOUSE | 1,848.0 SF = | 20.0% |
| ACCENT 2 : | ROYCROFT COPPER RED | 1,269.3 SF = | 13.7% |
| TOTAL (EXCLUSIVE OF OPENINGS) : | | 9,252.5 SF = | 100.0% |

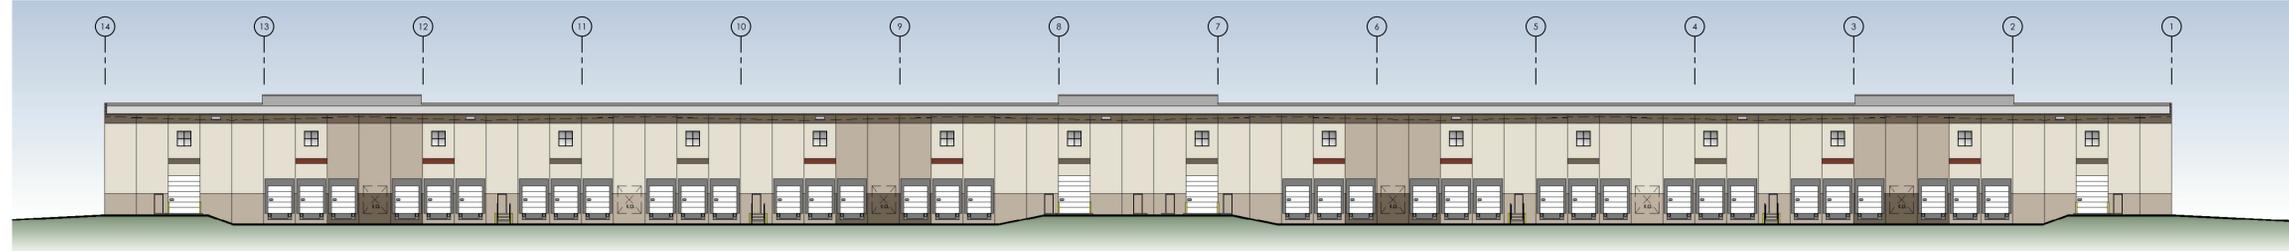

East Elevation

Scale: 1/32" = 1'-0"

| | | | |
|---------------------------------|---------------------|---------------|--------|
| PRIMARY : | WHITE DUCK | 13,949.6 SF = | 61.8% |
| SECONDARY : | BALANCED BEIGE | 5,131.8 SF = | 22.7% |
| ACCENT 1 : | SMOKEHOUSE | 3,313.2 SF = | 14.7% |
| ACCENT 2 : | ROYCROFT COPPER RED | 192.0 SF = | .8% |
| TOTAL (EXCLUSIVE OF OPENINGS) : | | 22,586.6 SF = | 100.0% |



West Elevation

Scale: 1/32" = 1'-0" (24" x 36" typical)

| | | | |
|---------------------------------|---------------------|---------------|--------|
| PRIMARY : | WHITE DUCK | 13,436.4 SF = | 42.8% |
| SECONDARY : | ROYCROFT COPPER RED | 7,919.3 SF = | 25.2% |
| ACCENT 1 : | BALANCED BEIGE | 6,142.2 SF = | 19.6% |
| ACCENT 2 : | SMOKEHOUSE | 3,875.6 SF = | 12.4% |
| TOTAL (EXCLUSIVE OF OPENINGS) : | | 31,373.5 SF = | 100.0% |



Plainfield Logistics Center Building 5

RONALD REAGAN PARKWAY, STOUT HERITAGE PARKWAY & PLAINFIELD ROAD - PLAINFIELD, INDIANA



27 JULY 2018



7222 North Shadeland Avenue, #200
Indianapolis, Indiana 46250
317.806.1060
FAX 317.806.1061

© 2018 JRA ARCHITECTURE #18139-Y