

0' 100' 200'
SCALE: 1"=100'

EXISTING LEGEND

- ⊕ Combination Pole
- ⊗ Curb Inlet
- ⊙ Storm Manhole
- ⊕ Electric Handhole
- ⊕ Fire Hydrant
- ⊕ Gas Marker
- ☆ Light Pole
- ⊕ Telephone Handhole
- ⊕ Telephone Pedestal
- ⊕ Transformer
- U.E. Utility Easement
- A.E. Access Easement
- D&U.E. Drainage & Utility Easement
- ⊕ Water Valve
- ⊕ Pine Tree
- ⊕ Sanitary Manhole
- ⊕ Sign
- ⊕ Stump
- ⊕ Tree



7260 Shadeland Station | Indianapolis, Indiana 46256
TEL 317.647.5580 | FAX 317.643.0270
www.structurepoint.com

IND1s AREA 150 EXPANSION

9590 Allpoints Parkway,
Plainfield, Indiana

**APPROVAL PENDING
NOT FOR CONSTRUCTION**

CERTIFIED BY

ISSUANCE INDEX

DATE:	06/28/2019
PROJECT PHASE:	DEVELOPMENT PLAN


REVISION SCHEDULE

NO.	DESCRIPTION	DATE

Project Number 2011.01243

OVERALL UTILITY PLAN

C400

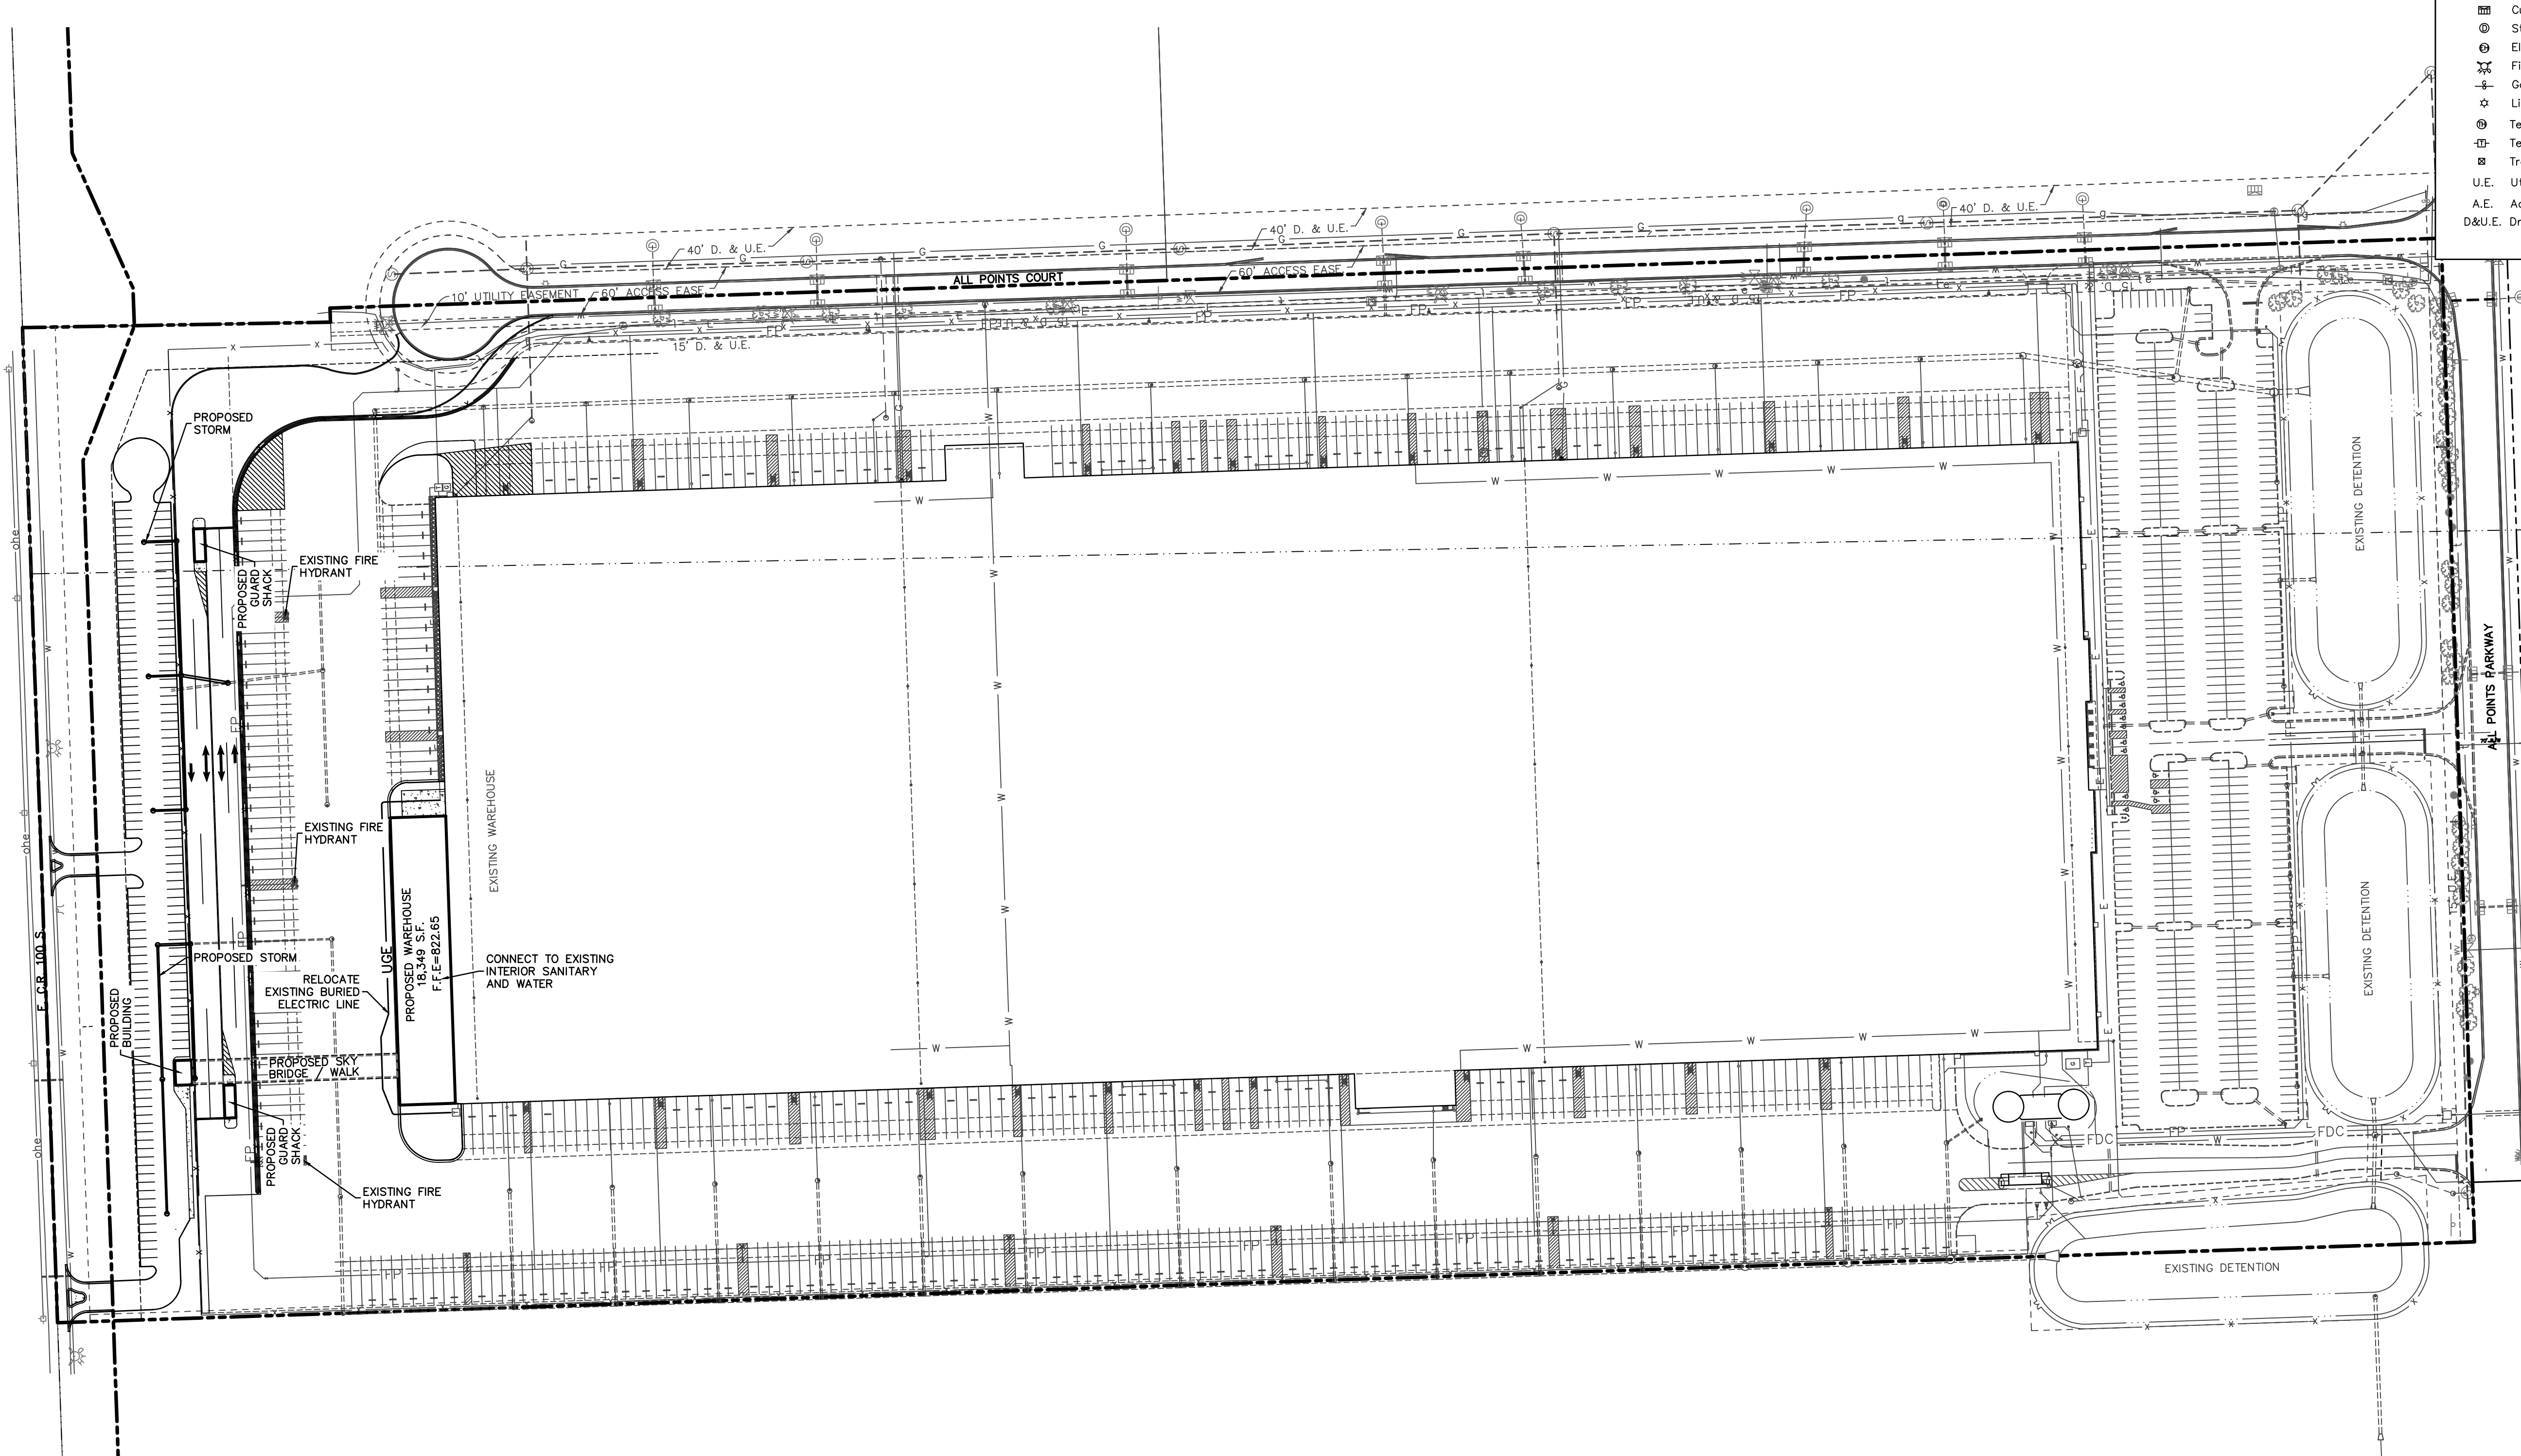

UTILITY LEGEND

- ETC — ELECTRIC / TELECOMMUNICATIONS LINE
- W — WATER LINE
- FP — FIRE PROTECTION LINE
- RD — ROOF DRAIN LINE
- G — GAS LINE
- SS — SANITARY SEWER LINE
- — STORM SEWER LINE
- — PAVEMENT UNDERDRAIN
- ⊕ GAS METER
- ⊕ ELECTRICAL TRANSFORMER
- ⊕ VALVE
- ⊕ WATER METER PIT
- ⊕ FIRE HYDRANT W/ ASSEMBLY

GENERAL NOTES:


- CONTRACTOR SHALL PROTECT AND NOT DESTROY THE PROPERTY CORNER MONUMENTS DURING CONSTRUCTION.
- CONTRACTOR TO VERIFY LOCATION, SIZE AND DEPTH OF EXISTING UTILITIES PRIOR TO COMMENCING ANY CONSTRUCTION. CONTACT ENGINEER IF VARIATION EXISTS.
- SEE SHEET C002 GENERAL NOTES FOR MORE INFORMATION.

!! CAUTION !!

THE LOCATIONS OF ALL EXISTING UNDERGROUND UTILITIES SHOWN ON THIS PLAN ARE BASED UPON ABOVE GROUND EVIDENCE (including, but not limited to, manholes, inlets, valves, and marks made upon the ground by others) AND ARE SPECULATIVE IN NATURE. THERE MAY ALSO BE OTHER EXISTING UNDERGROUND UTILITIES FOR WHICH THERE IS NO ABOVE GROUND EVIDENCE OR FOR WHICH NO ABOVE GROUND EVIDENCE WAS OBSERVED. THE EXACT LOCATIONS OF SAID EXISTING UNDERGROUND UTILITIES SHALL BE VERIFIED BY THE CONTRACTOR PRIOR TO ANY AND ALL CONSTRUCTION.

CALL TOLL FREE
811 OR 1-800-382-5544
— INDIANA UNDERGROUND —

PLOT DATE: 06/27/2019 04:48 PM
 PLOT SCALE: 1"=50'
 EDIT DATE: 06/28/2019
 EDITOR: JHORSAN
 DRAWING FILE: P:\2011\01243\01243.Dwg
 DRAWING TITLE: Developmental Construction Document (SP) Parking Addition 2011.01243.CE.C400.OVUP.PA.dwg

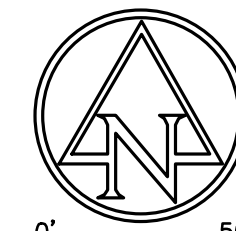

0' 50' 100'
SCALE: 1"=50'

EXISTING LEGEND

- ⊕ Combination Pole
- ⊗ Curb Inlet
- ⊙ Storm Manhole
- ⊕ Electric Handhole
- ⊗ Fire Hydrant
- ⊕ Gas Marker
- ⊗ Light Pole
- ⊕ Telephone Handhole
- ⊗ Telephone Pedestal
- ⊕ Transformer
- U.E. Utility Easement
- A.E. Access Easement
- D&U.E. Drainage & Utility Easement
- ⊗ Water Valve
- ⊗ Pine Tree
- ⊗ Sanitary Manhole
- ⊗ Sign
- ⊗ Stump
- ⊗ Tree

UTILITY LEGEND

- ETC — ELECTRIC / TELECOMMUNICATIONS LINE
- W — WATER LINE
- FP — FIRE PROTECTION LINE
- RD — ROOF DRAIN LINE
- G — GAS LINE
- SS — SANITARY SEWER LINE
- S — STORM SEWER LINE
- P — PAVEMENT UNDERDRAIN
- ⊗ GAS METER
- ⊗ ELECTRICAL TRANSFORMER
- ⊗ VALVE
- ⊗ WATER METER PIT
- ⊗ FIRE HYDRANT W/ ASSEMBLY

AMERICAN STRUCTUREPOINT INC.
 7260 Shadeland Station | Indianapolis, Indiana 46256
 TEL 317.647.5580 | FAX 317.643.0270
 www.structurepoint.com

IND1s AREA 150 EXPANSION

9590 Allpoints Parkway, Plainfield, Indiana

APPROVAL PENDING
NOT FOR CONSTRUCTION

CERTIFIED BY

ISSUANCE INDEX

DATE:	06/28/2019
PROJECT PHASE:	DEVELOPMENT PLAN

REVISION SCHEDULE

NO.	DESCRIPTION	DATE

Project Number 2011.01243


UTILITY PLAN

C401

- GENERAL NOTES:**
- CONTRACTOR SHALL PROTECT AND NOT DESTROY THE PROPERTY CORNER MONUMENTS DURING CONSTRUCTION.
 - CONTRACTOR TO VERIFY LOCATION, SIZE AND DEPTH OF EXISTING UTILITIES PRIOR TO COMMENCING ANY CONSTRUCTION. CONTACT ENGINEER IF VARIATION EXISTS.
 - SEE SHEET C002 GENERAL NOTES FOR MORE INFORMATION.

!! CAUTION !!
 THE LOCATIONS OF ALL EXISTING UNDERGROUND UTILITIES SHOWN ON THIS PLAN ARE BASED UPON ABOVE GROUND EVIDENCE (including, but not limited to, manholes, inlets, valves, and marks made upon the ground by others) AND ARE SPECULATIVE IN NATURE. THERE MAY ALSO BE OTHER EXISTING UNDERGROUND UTILITIES FOR WHICH THERE IS NO ABOVE GROUND EVIDENCE OR FOR WHICH NO ABOVE GROUND EVIDENCE WAS OBSERVED. THE EXACT LOCATIONS OF SAID EXISTING UNDERGROUND UTILITIES SHALL BE VERIFIED BY THE CONTRACTOR PRIOR TO ANY AND ALL CONSTRUCTION.

CALL TOLL FREE
 811 OR 1-800-382-5544
 — INDIANA UNDERGROUND —

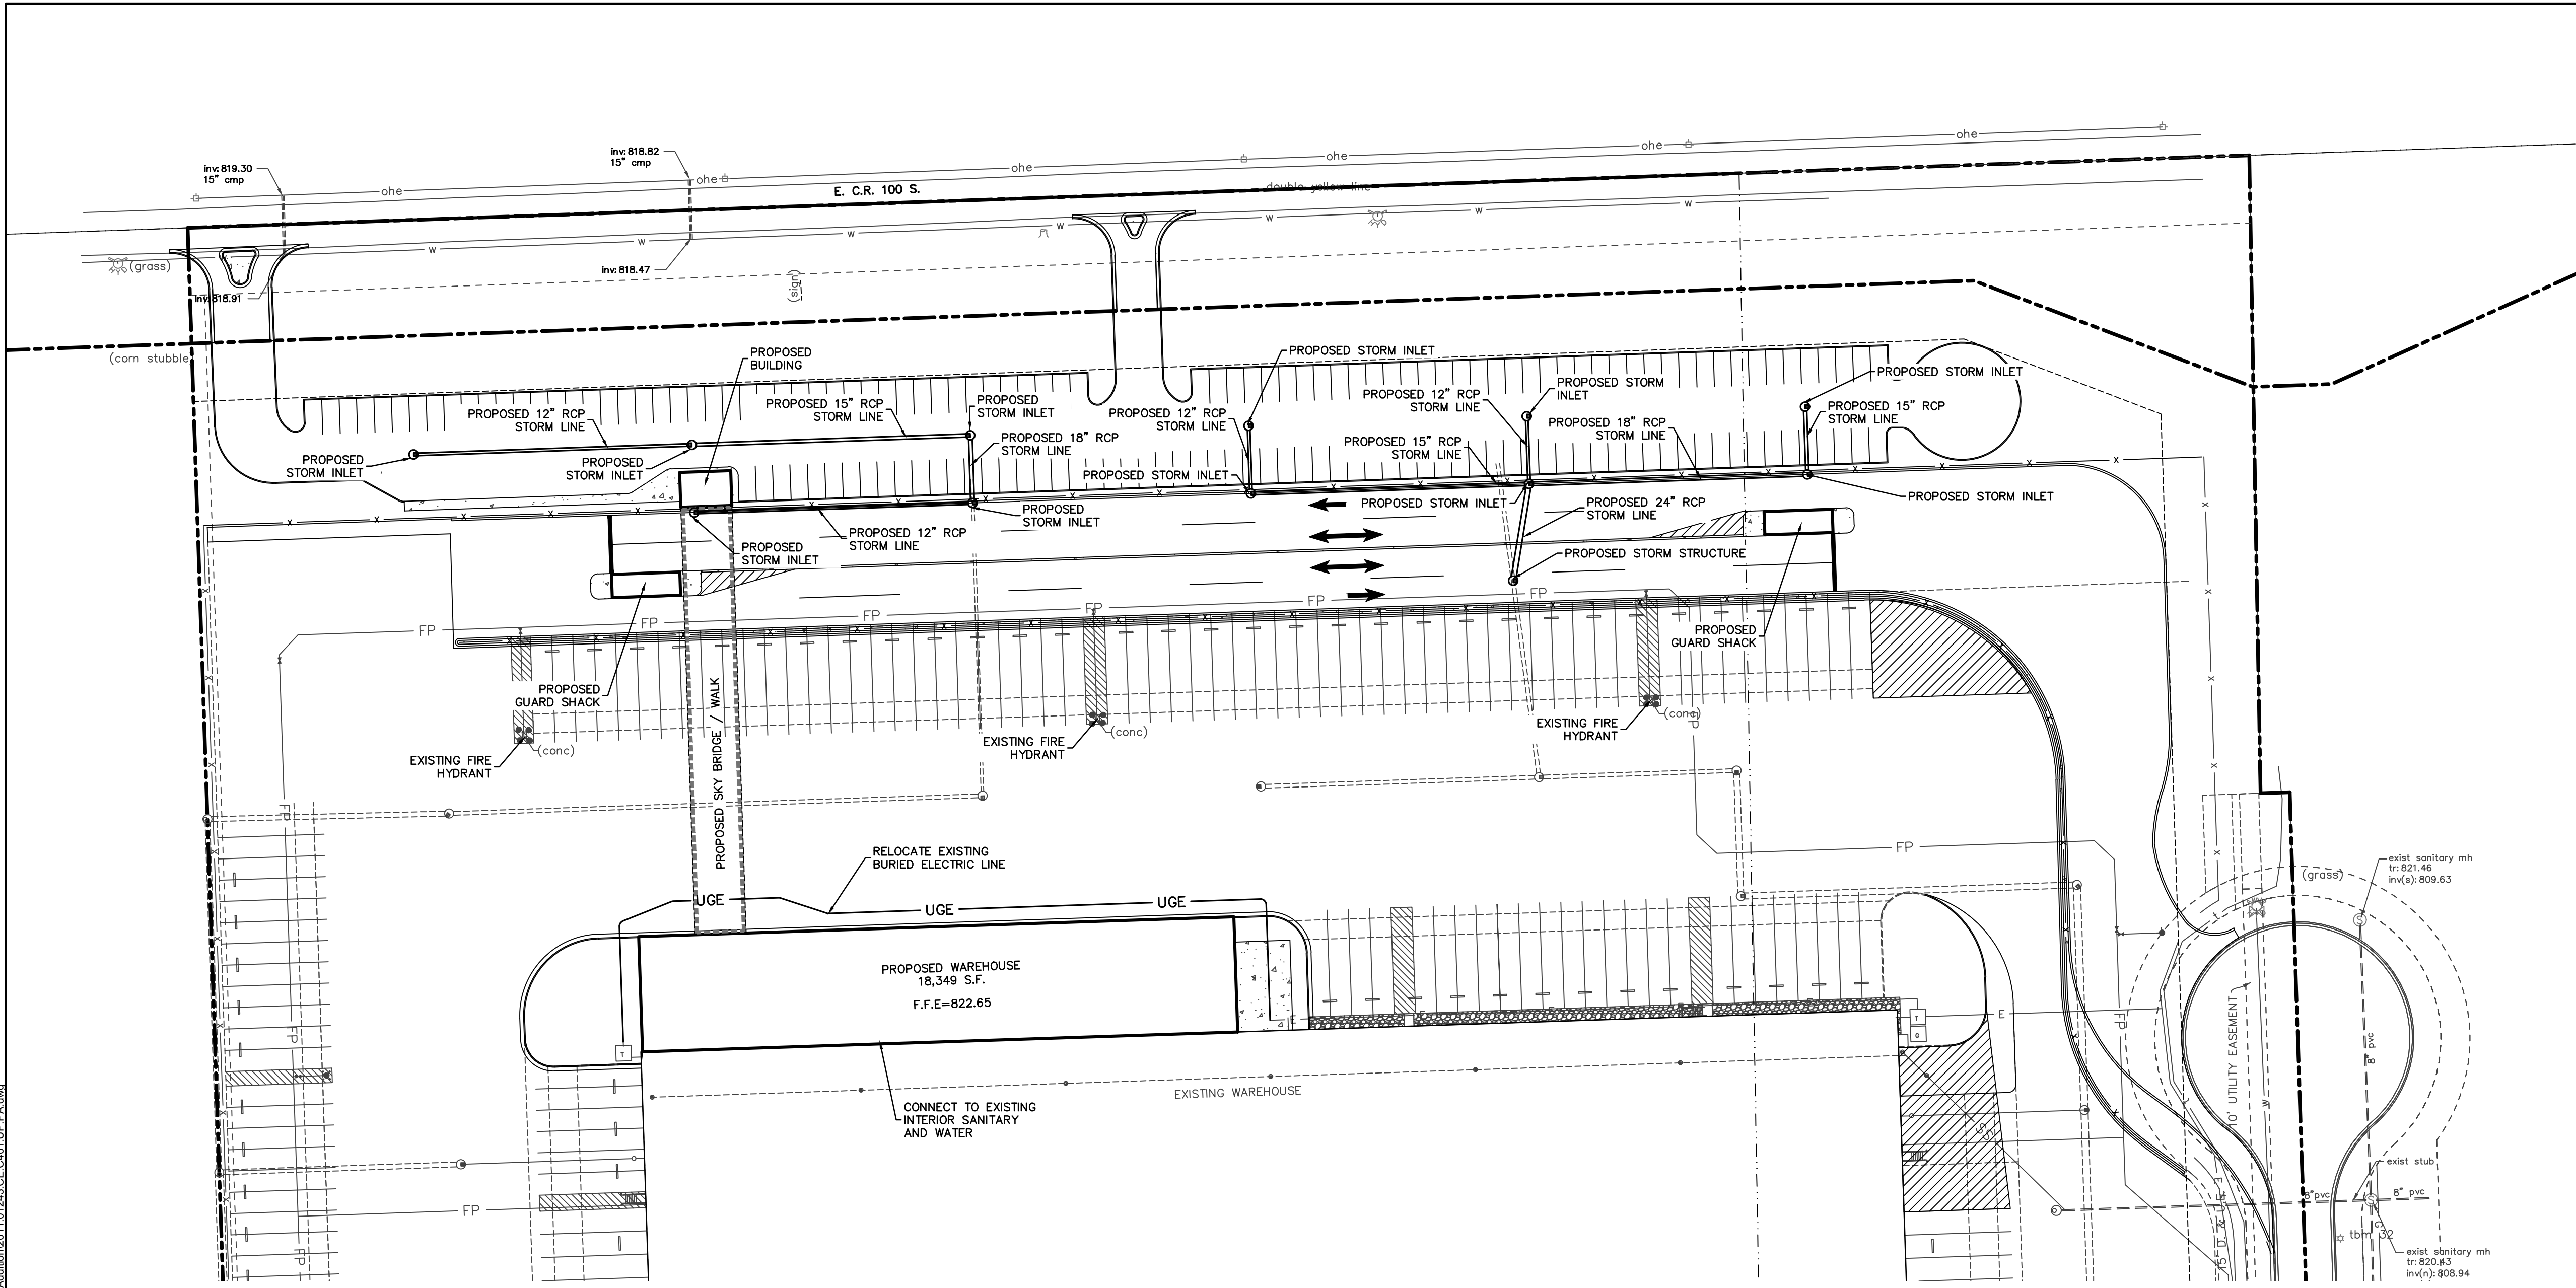

DRAWING FILE: P:\2011\01243\0_Drawing\UTILITY\CONSTRUCTION DOCUMENTS\SP\parking_Archieon\2011.01243_CE_C401.LP.PA.dwg
 EDITOR: ANHORSAN
 EDIT DATE: 6/28/2019
 PLOT DATE: 07/20/2019 05:51 PM
 PLOT SCALE: 1"=50'