




TOWN OF PLAINFIELD DOWNTOWN INFRASTRUCTURE IMPROVEMENTS WATER MAIN RELOCATION PLANS

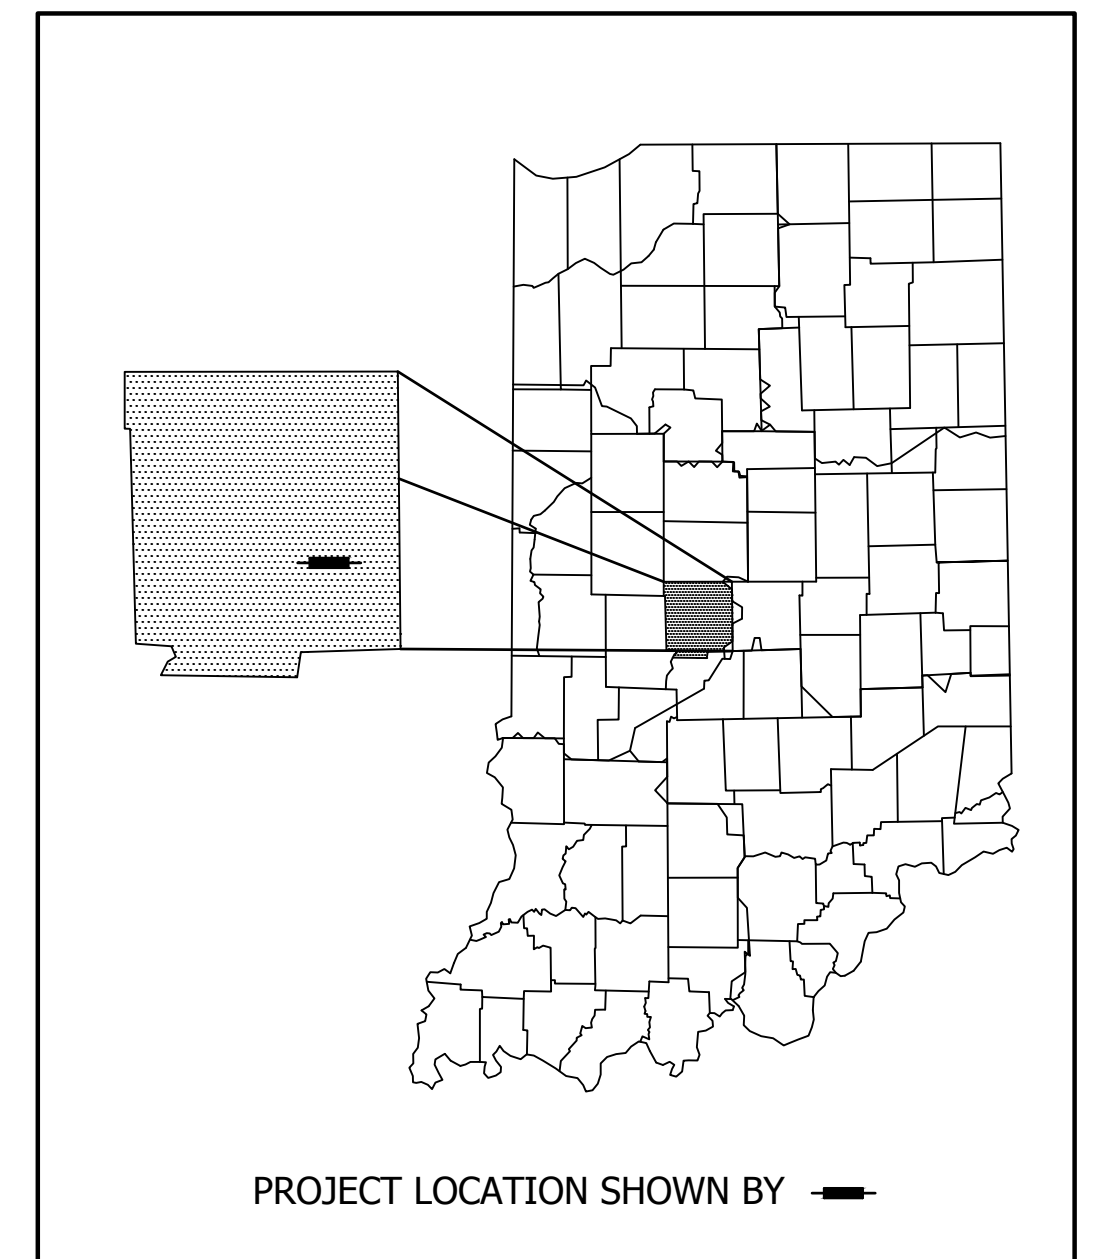

Approx. 39°42'16" N. Lat. & 86°24'05" W. Long.

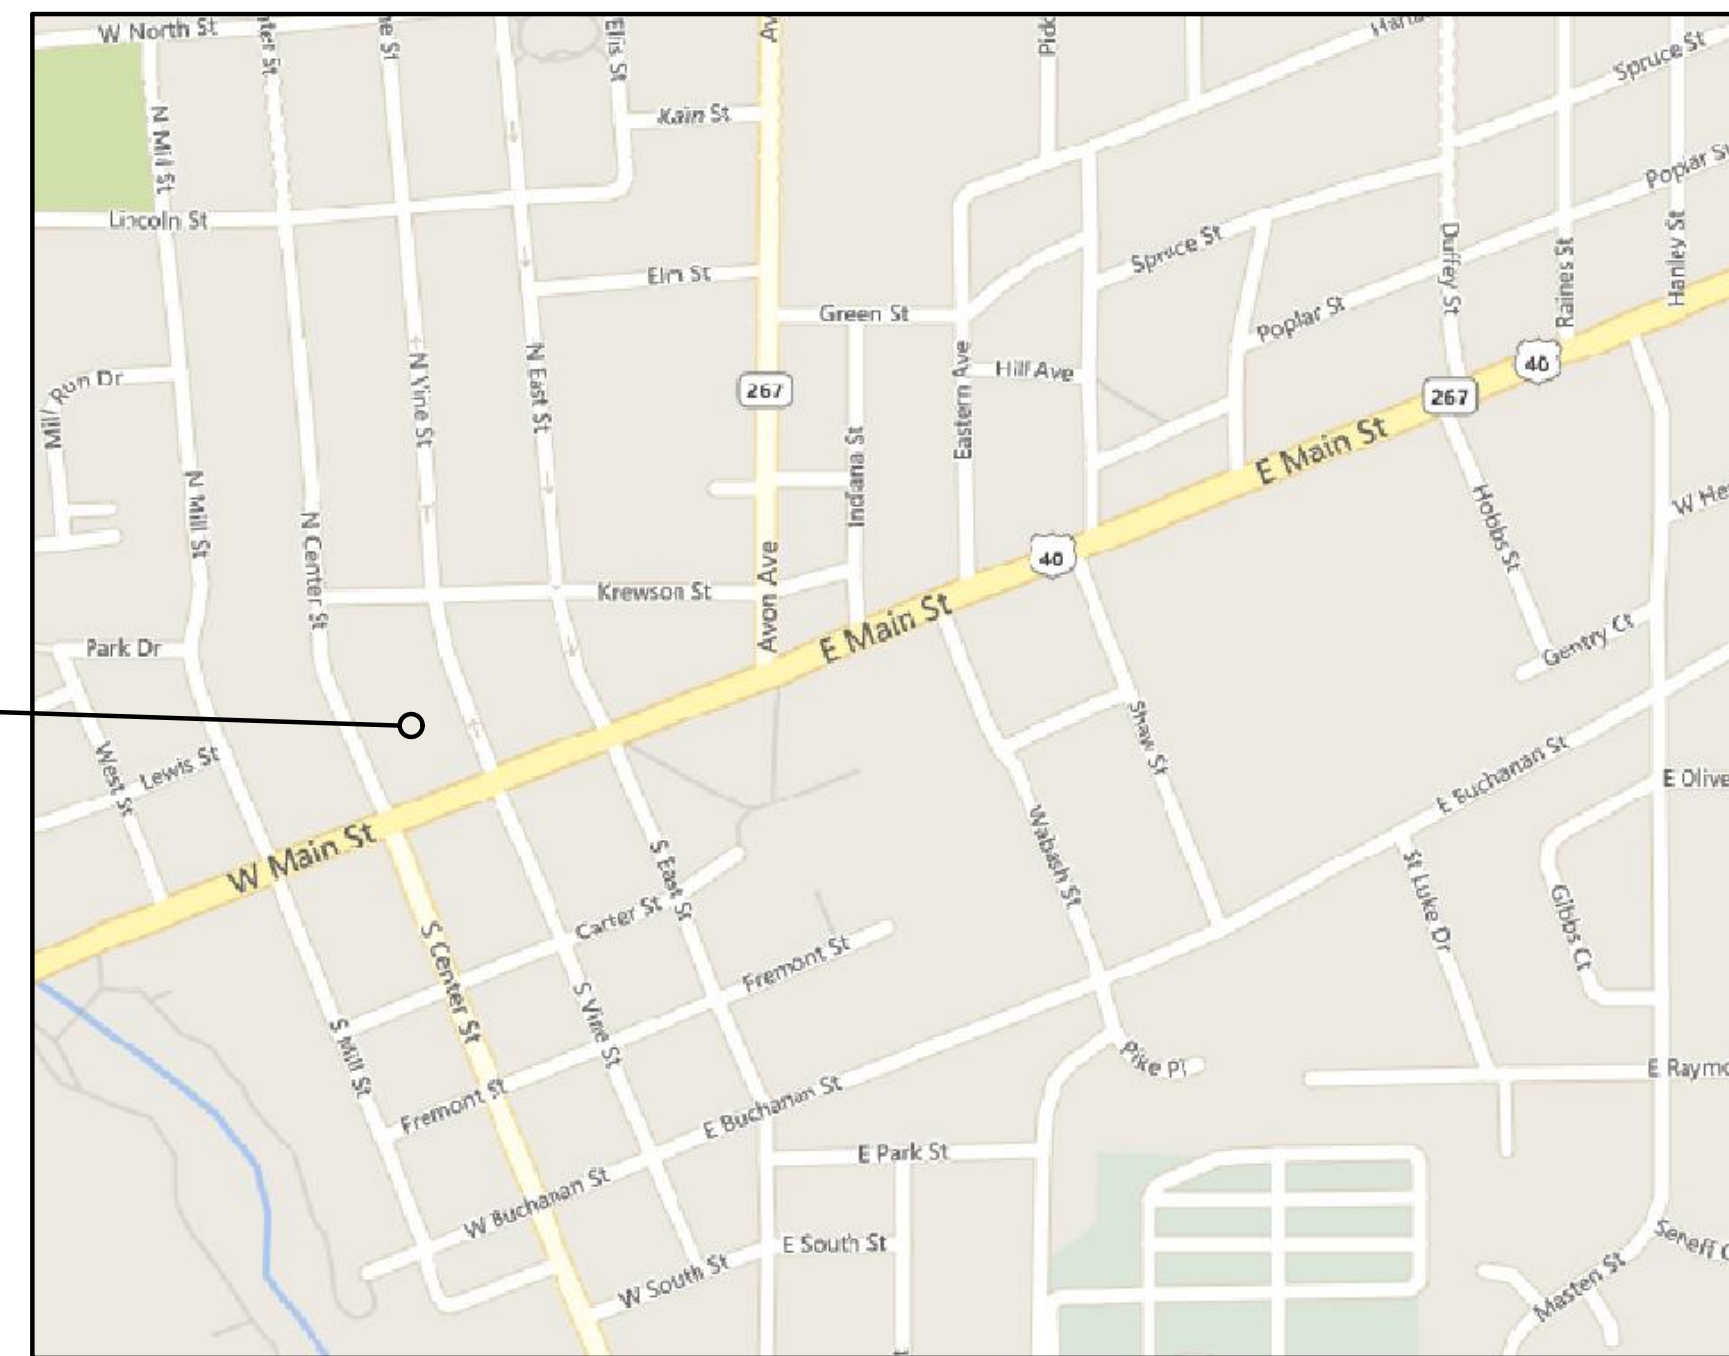

Project Location

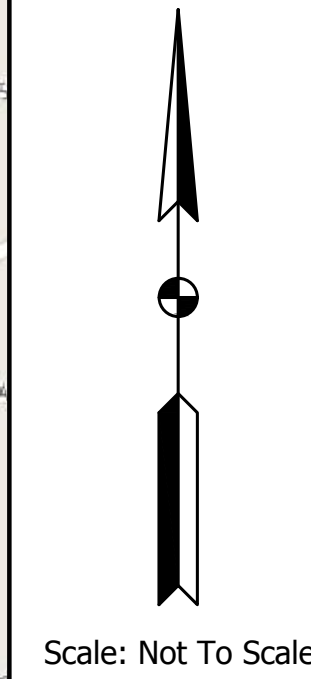

VICINITY MAP
HENDRICKS COUNTY

INDEX	
SHEET NO.	DESIGNATION
1	TITLE SHEET
2	WATER MAIN SITE PLAN
3	WATER MAIN PLAN AND PROFILE
4	WATER MAIN DETAILS



CAUTION

LOCATIONS OF ALL EXISTING UNDERGROUND UTILITIES SHOWN ON THIS PLAN ARE BASED UPON ABOVE GROUND EVIDENCE (including, but not limited to, manholes, inlets, valves, and marks made upon the ground by others) AND ARE SPECULATIVE IN NATURE. THERE MAY ALSO BE OTHER EXISTING UNDERGROUND UTILITIES FOR WHICH THERE IS NO ABOVE GROUND EVIDENCE OR FOR WHICH NO ABOVE GROUND EVIDENCE WAS OBSERVED. THE EXACT LOCATIONS OF SAID EXISTING UNDERGROUND UTILITIES SHOULD BE VERIFIED BY THE CONTRACTOR PRIOR TO ANY AND ALL CONSTRUCTION.

UTILITIES

TELEPHONE
AT&T DISTRIBUTION
240 N. MERIDIAN STREET
INDIANAPOLIS, IN 46204
317-610-5427
ATTN: ZACH GOODBAR

CABLE
COMCAST COMMUNICATIONS
5330 EAST 65TH ST INDIANAPOLIS, IN
46220
317-769-4777
ATTN: SCOTT EVANS

ELECTRIC
DUKE ENERGY
100 S MILL CREEK RD NOBLESVILLE, IN
46062
317-776-5329
ATTN: CHRISTINA GIROD

GAS
VECTREN
2345 E. MAIN STREET
DANVILLE, IN 46122
317-718-3616
ATTN: TYLER ENGLE


WATER & SEWER
PLAINFIELD DEPT. OF PUBLIC WORKS
986 SOUTH CENTER STREET
PLAINFIELD, IN 46168-9307
317-839-3490 EXT. 23
ATTN: JASON CASTETTER

Headquarters
8450 WESTFIELD BLVD., SUITE 300
INDIANAPOLIS, IN 46240-8302
TEL 317-713-4615
FAX 317-713-4616
www.BFSEngr.com



Branch Locations
FORT WAYNE 260-459-1532
LOUISVILLE 502-593-1996
LAFAYETTE 765-423-5602
MERRILLVILLE 219-769-2333
PLAINFIELD 317-839-3242

CERTIFIED BY: *JBW/K* 02/27/19 DATE

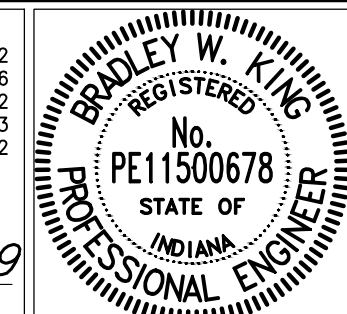




PLAINFIELD TOWN STANDARDS DATED 04/18/2017 AND INDIANA DEPARTMENT OF TRANSPORTATION STANDARD SPECIFICATIONS DATED 2018 TO BE USED WITH THESE PLANS.

FILE	
DESIGNATION	
SURVEY BOOK	SHEET
CONTRACT	PROJECT
1	2
6217	6217

ADDENDUM #1 REVISED 1/18/2019
ADDENDUM #2 REVISED 1/22/2019
CHANGE ORDER #1 REVISED 2/27/2019


I:\6217000\6217000\Drawings\6217U101.dwg Kent Seidel Plot: 2/26/2019 1:59 PM Save: 2/26/2019 1:57 PM

GRAPHIC SCALE

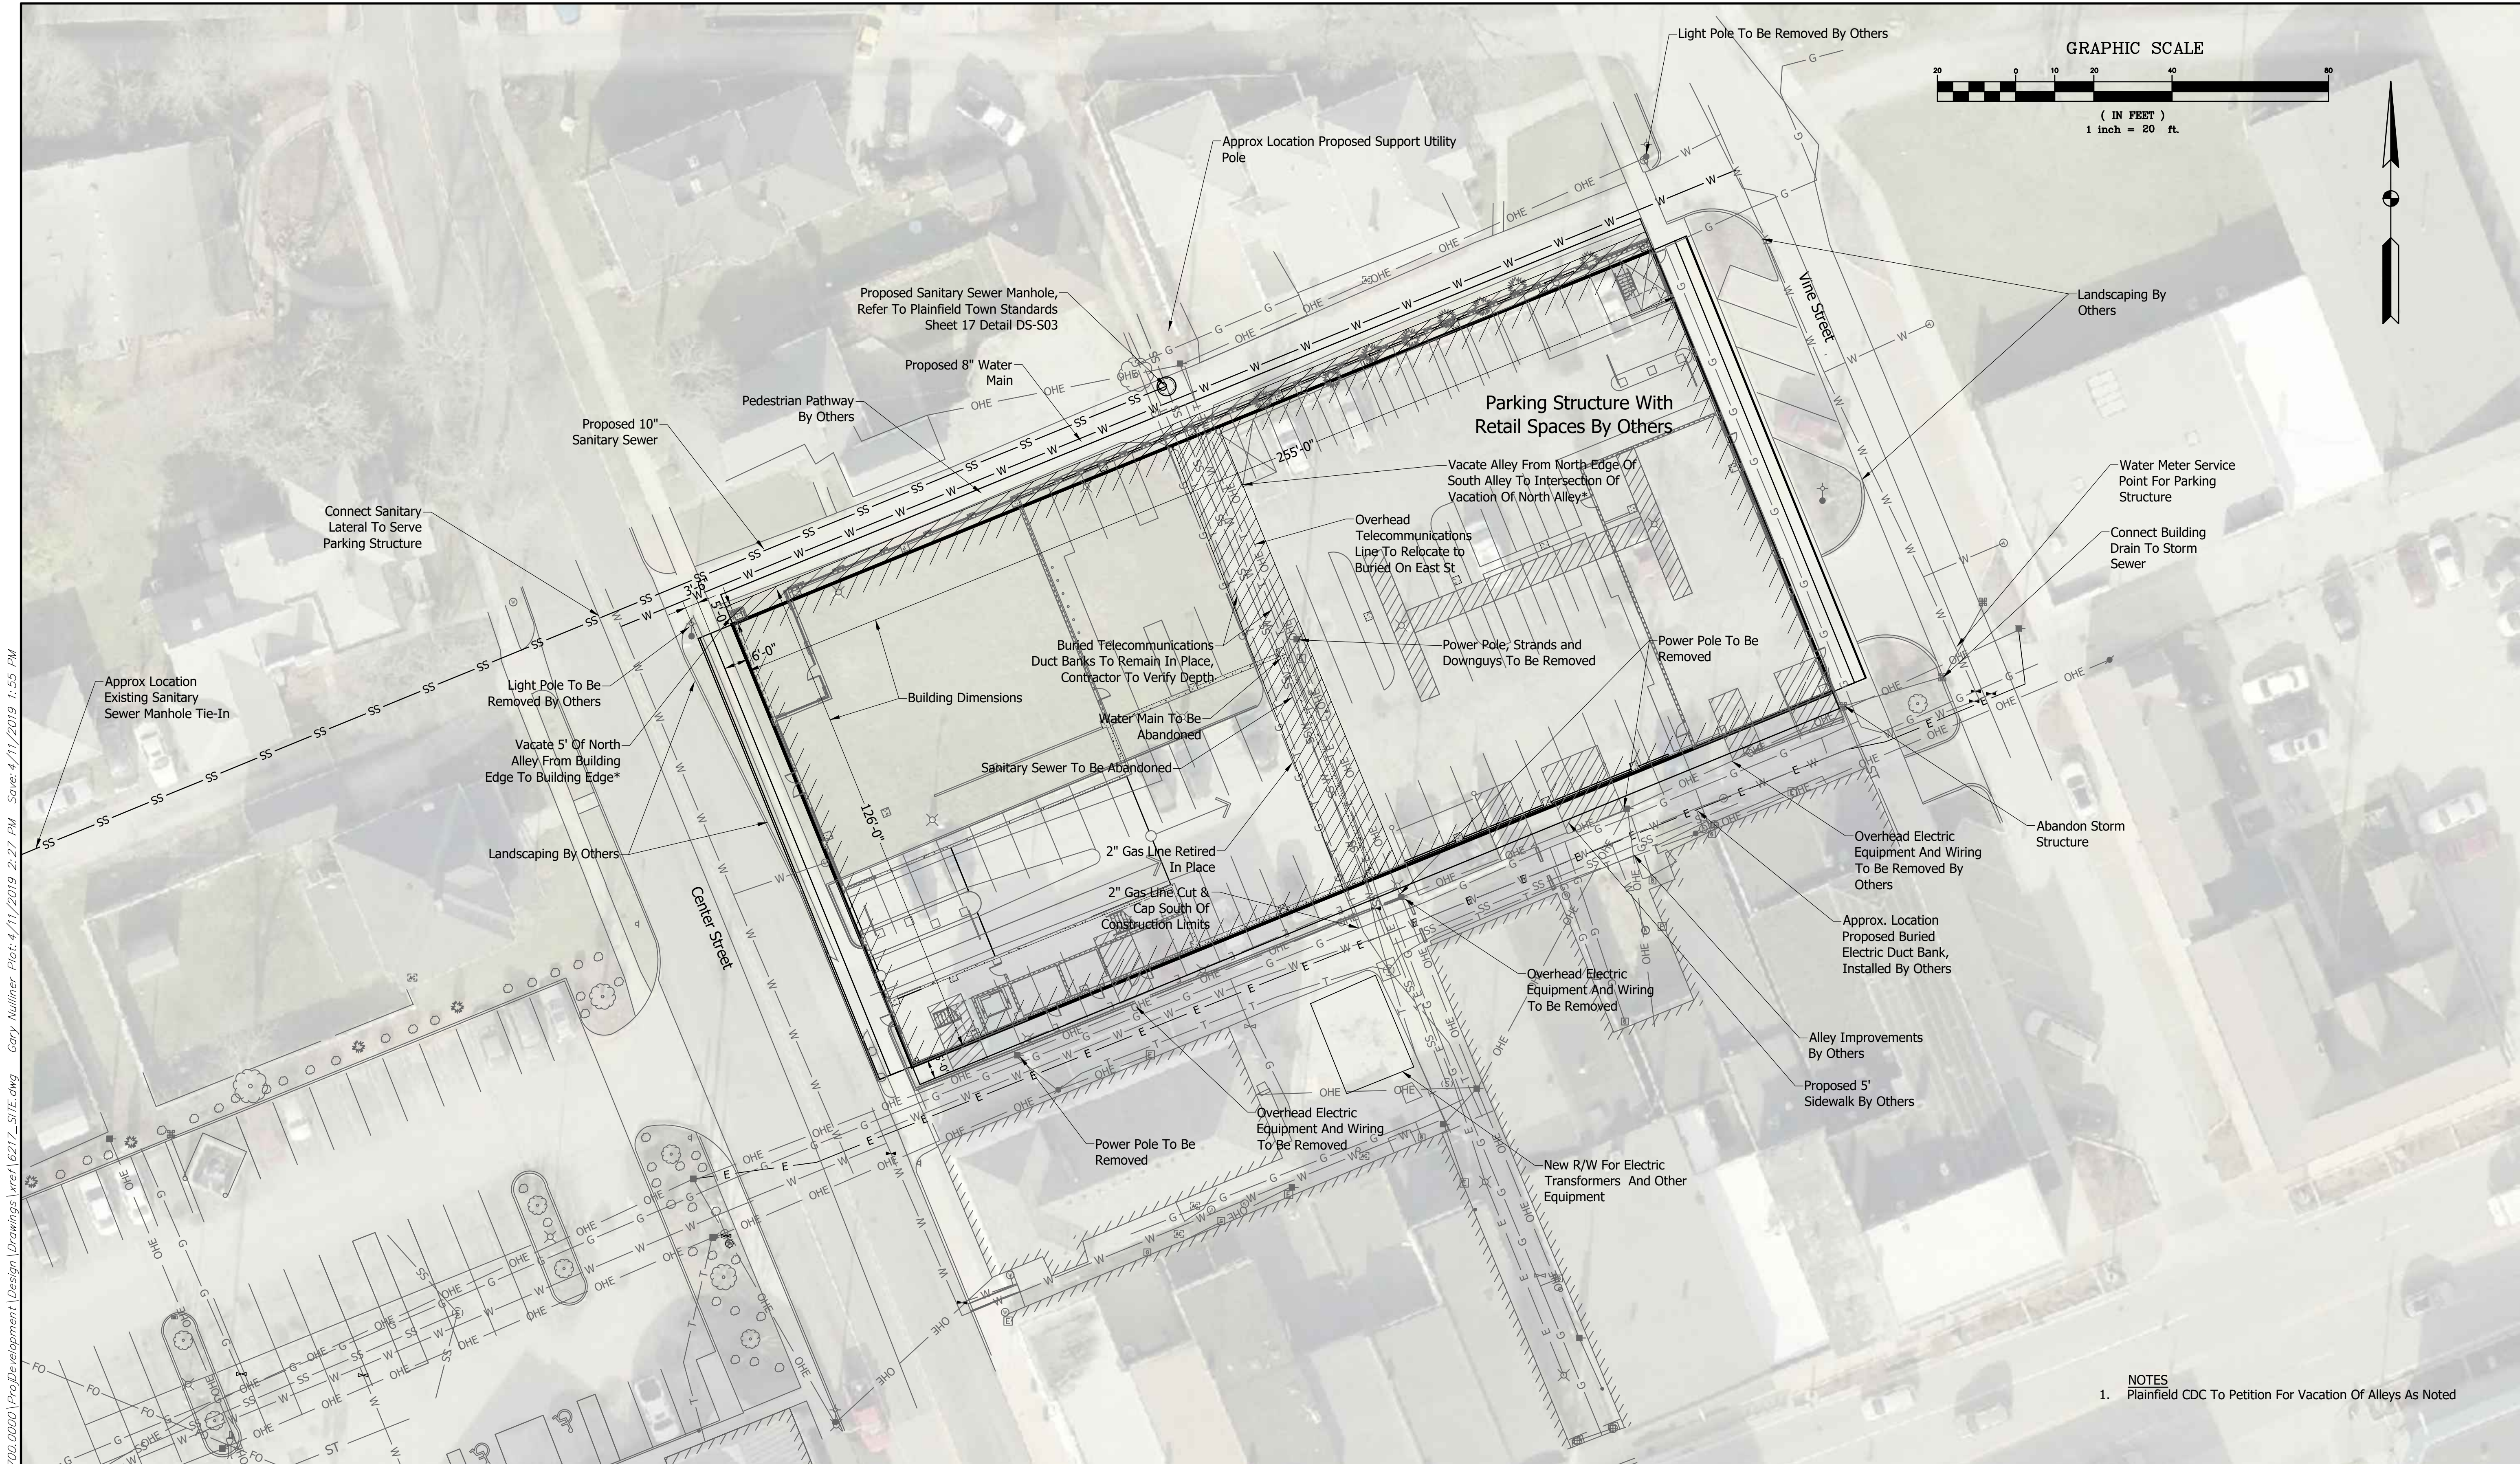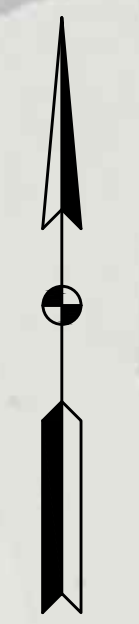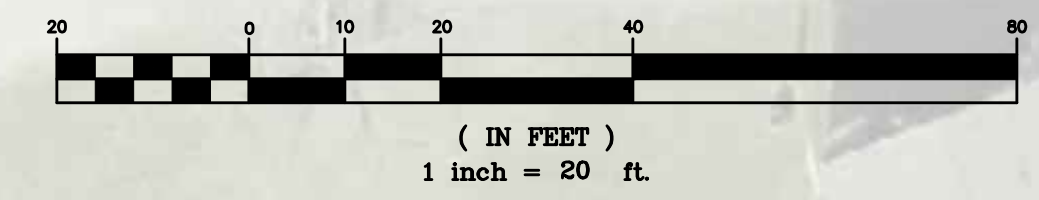

I:\6501241\621700.00001\ProjDevelopment\Design\Drawings\Site\6217_SITE.dwg Cary Nullner Plot: 4/11/2019 2:27 PM Save: 4/11/2019 1:55 PM

- NOTES**
1. Plainfield CDC To Petition For Vacation Of Alleys As Noted

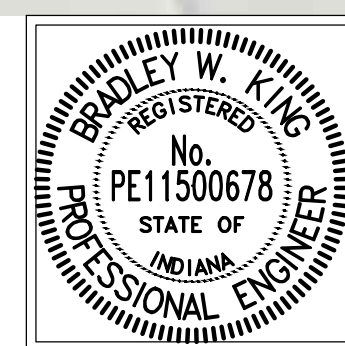

RECOMMENDED FOR APPROVAL: *BWK* 2/27/19
 DESIGN ENGINEER DATE
 DESIGNED: B. King DRAWN: K. Seidel
 CHECKED: B. King CHECKED: D. Lahey

**PLAINFIELD DOWNTOWN REDEVELOPMENT
 PROPOSED UTILITY PLAN
 PLAINFIELD, INDIANA**

Headquarters
 8450 WESTFIELD BLVD., SUITE 300
 INDIANAPOLIS, IN 46240-8302
 TEL 317-713-4615
 FAX 317-713-4616
 www.BFSEngr.com

Branch Locations
 FORT WAYNE 260-450-1532
 LOUISVILLE 502-593-1996
 LAFAYETTE 765-423-5602
 MERRILLVILLE 219-769-2333
 PLAINFIELD 317-830-3642

HORIZONTAL SCALE	
1"=20'	
VERTICAL SCALE	
1"=20'	
SHEET	
2	OF 2
PROJECT	
6217	

BFS INC.