

TOTAL RETAIL SQUARE FOOTAGE: 8,212

PARKING COUNTS				
LEVEL	VAN	ADA	STANDARD	TOTAL
1	1	4	35	40
2	0	2	91	93
3	0	0	93	93
4	0	0	24	24
TOTAL	1	6	243	250

PLAN KEYNOTES

GENERAL PLAN NOTES

- A. REFER TO A01-A02 FOR GENERAL NOTES, WALL TYPES, SYMBOLS AND TYPICAL CONSTRUCTION DETAILS.
- B. PROVIDE BULLNOSE CMU AT ALL EXPOSED CMU CORNERS.
- C. PROVIDE MOISTURE AND MOLD RESISTANT GYPSUM WALLBOARD AT THE APPARATUS BAY AND ALL ROOMS DIRECTLY OFF OF IT.
- D. PROVIDE MOISTURE AND MOLD RESISTANT GYPSUM WALLBOARD AT ALL WET WALLS IN KITCHENS, AND ALL WALLS AND CEILING IN BATHROOMS AND JANITOR CLOSETS.
- E. PROVIDE HIGH-IMPACT GYPSUM WALLBOARD AT ALL CORRIDORS, STAIRCASES AND THE LOBBY.
- F. PLAN KEYNOTES APPLY TO SHEETS A101, A102 AND A110.

AXIS

618 East Market Street
Indianapolis, Indiana 46202
phone 317.264.8162
axisarch.com

AXIS ARCHITECTS
618 East Market Street
Indianapolis, Indiana 46202
317.264.8162
axisarch.com

DATE ISSUED: 04/11/2019

REVISIONS:

#	DESCRIPTION	DATE

CLIENT

GM DEVELOPMENT
LANDSCAPE ARCHITECT
Context Design
12 South Main Street #200
Evansville, Indiana 47603
317.455.6900

STRUCTURAL ENGINEER
Fink Roberts & Feltz, Inc.
88 Horton
1441 Priority Way West Drive, Suite 200
Indianapolis, Indiana 46240
317.852.8400


MEP ENGINEER
Circle Design
Bryan Simpson
9229 Debargeville Blvd, Suite 100
Indianapolis, Indiana 46240
317.853.2627

GM DEVELOPMENT
PLAINFIELD PARKING STRUCTURE
NORTH CENTER STREET, PLAINFIELD, IN 46168

NOT FOR CONSTRUCTION

FIRST FLOOR CONSTRUCTION PLAN

A101
PROJECT NUMBER: 18045

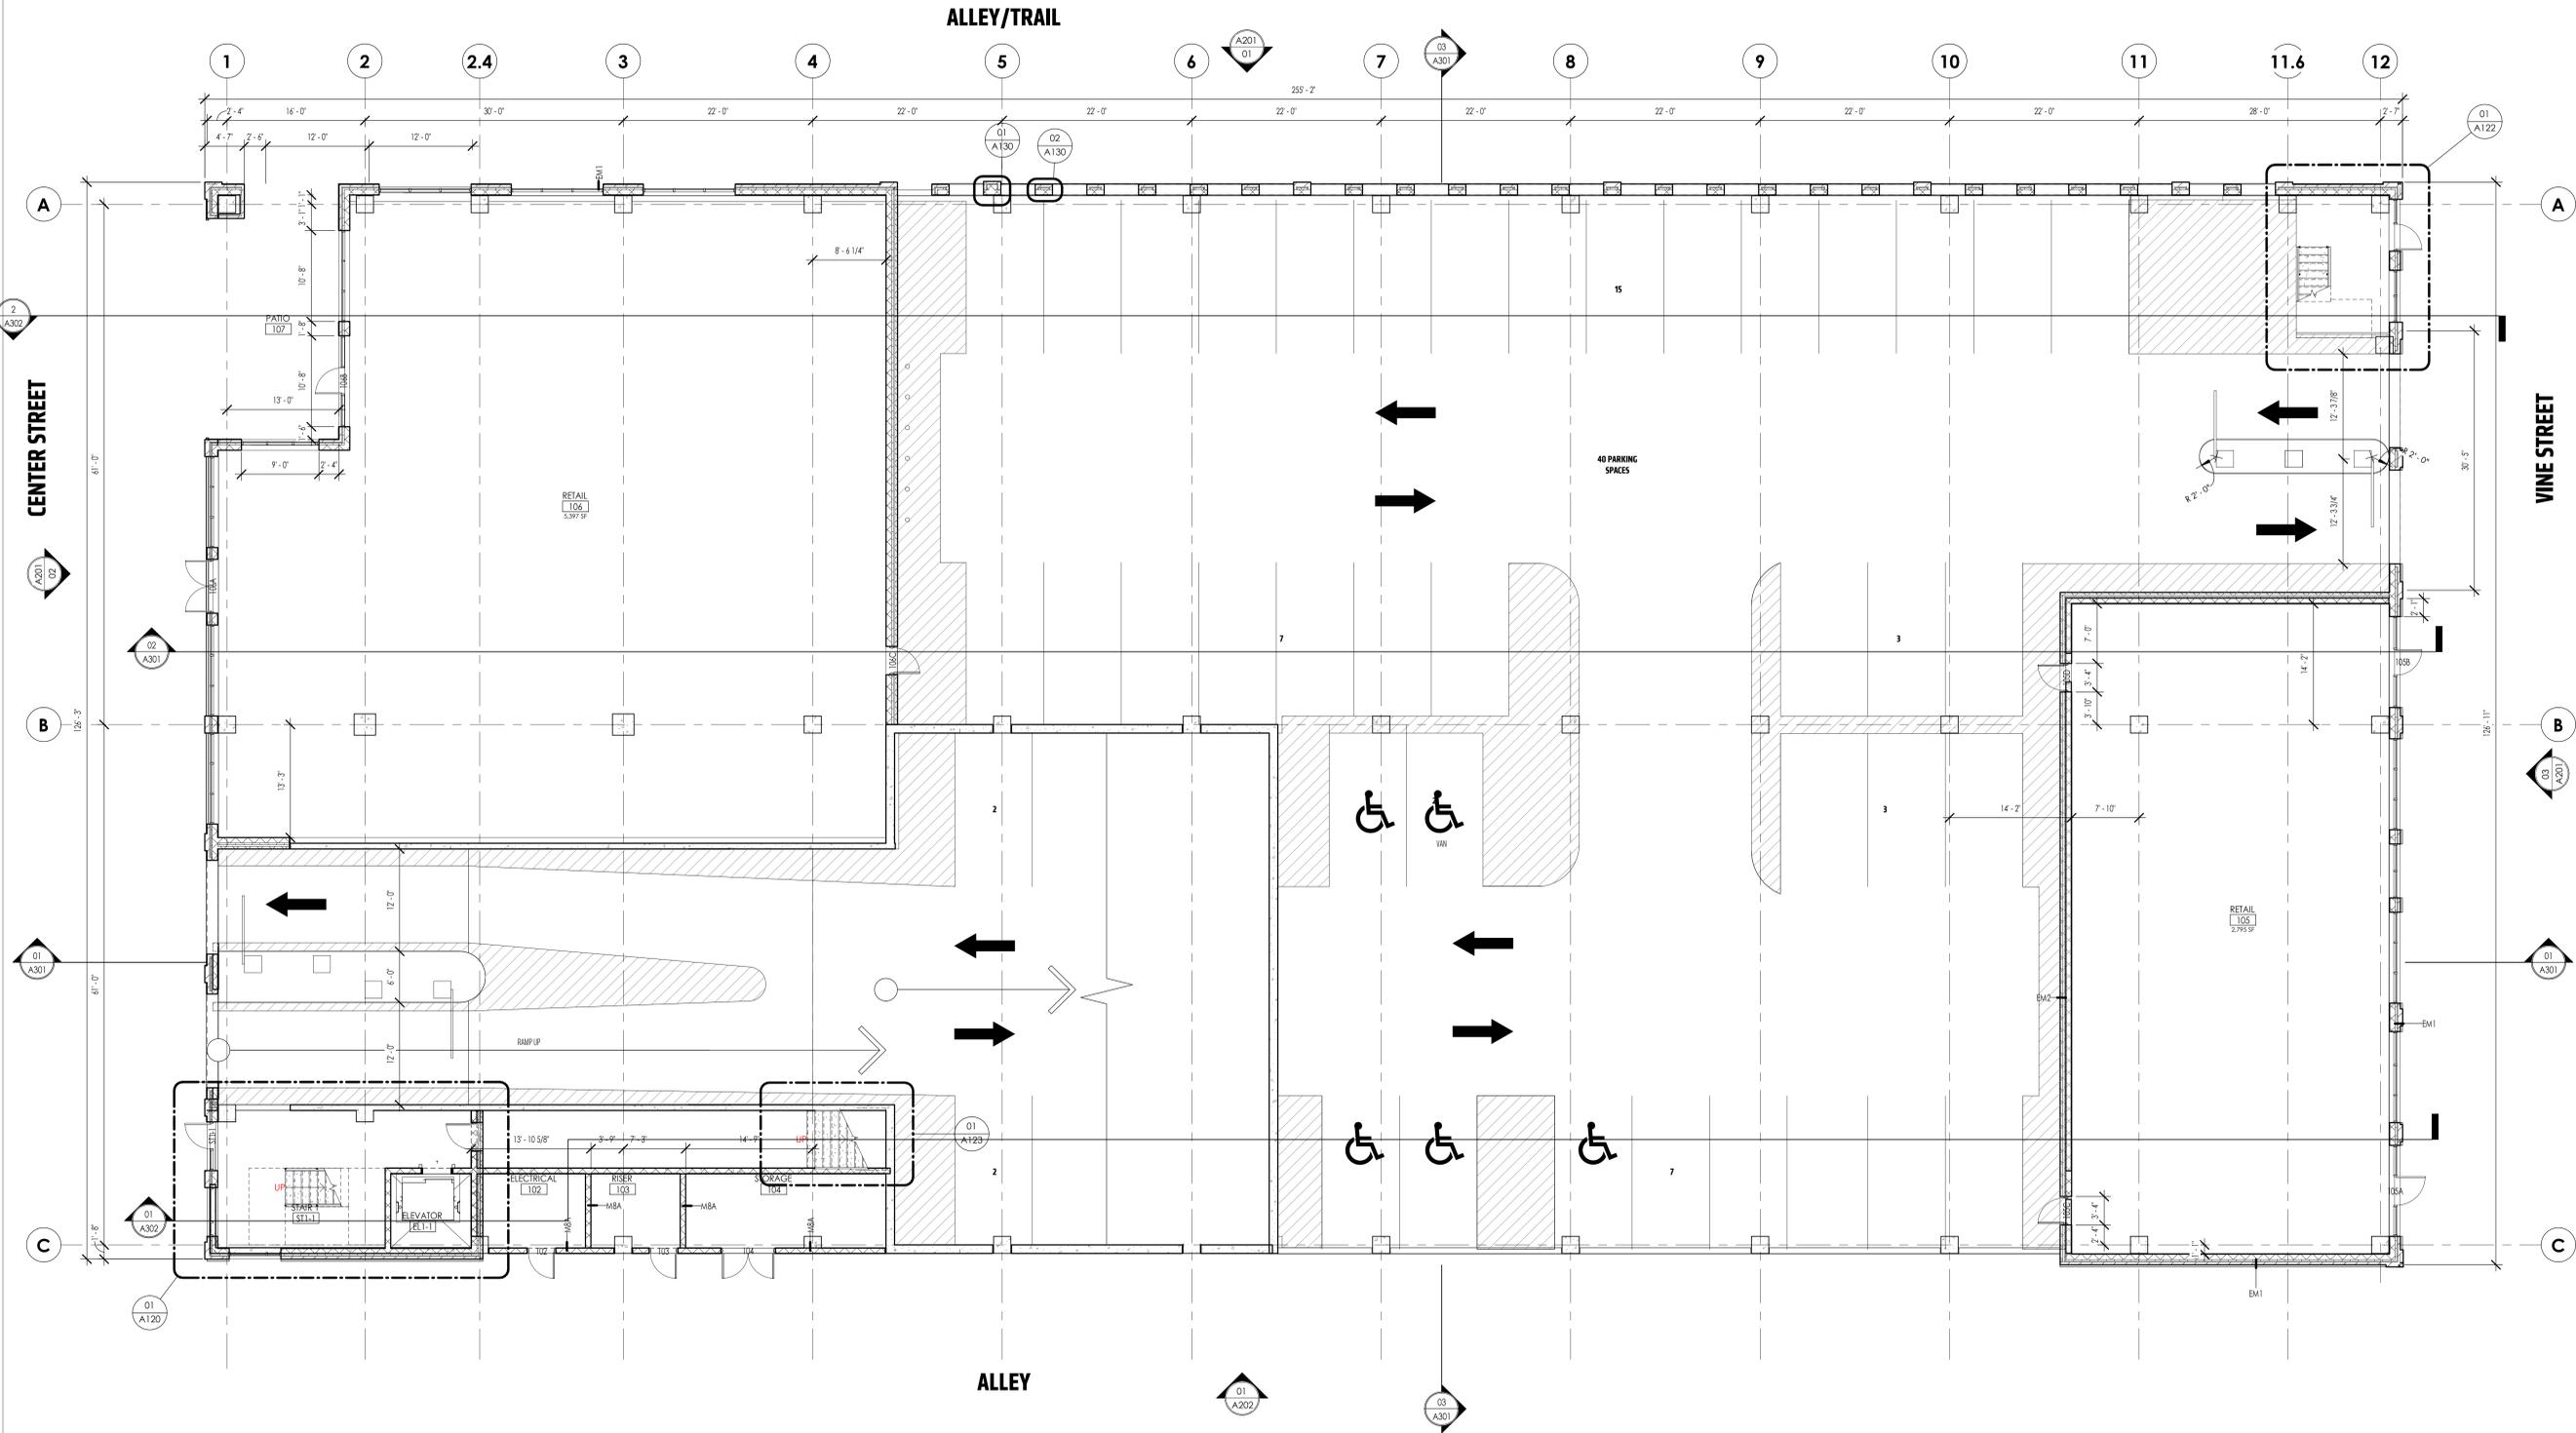

01 FIRST FLOOR CONSTRUCTION PLAN
SCALE: 1/8" = 1'-0"

PLAN KEYNOTES

GENERAL PLAN NOTES

- A. REFER TO A001-A002 FOR GENERAL NOTES, WALL TYPES, SYMBOLS AND TYPICAL CONSTRUCTION DETAILS.
- B. PROVIDE BULLNOSE CMU AT ALL EXPOSED CMU CORNERS.
- C. PROVIDE MOISTURE AND MOLD RESISTANT GYPSUM WALLBOARD AT THE APPARATUS BAY AND ALL ROOMS DIRECTLY OFF OF IT.
- D. PROVIDE MOISTURE AND MOLD RESISTANT GYPSUM WALLBOARD AT ALL WET WALLS IN KITCHENS, AND ALL WALLS AND CEILINGS IN BATHROOMS AND JANITOR CLOSETS.
- E. PROVIDE HIGH-IMPACT GYPSUM WALLBOARD AT ALL CORRIDORS, STAIRCASES AND THE LOBBY.
- F. PLAN KEYNOTES APPLY TO SHEETS A101, A102 AND A110.

AXIS

618 East Market Street
Indianapolis, Indiana 46202
phone 317.264.8162
axisarch.com

DATE ISSUED: 04/11/2019

REVISIONS:	DATE
# DESCRIPTION	

CLIENT
GM DEVELOPMENT

LANDSCAPE ARCHITECT
Context Design
12 South Main Street #200
Fortville, Indiana 46040
317.455.6700

STRUCTURAL ENGINEER
Fink Roberts & Feltz, Inc.
88 Horton
1441 Priority West Drive, Suite 200
Indianapolis, Indiana 46240
317.572.8400


MEP ENGINEER
Circle Design
Brian Simpson
9229 Debrahanna Row, Suite 100
Indianapolis, Indiana 46240
317.853.2627

GM DEVELOPMENT
PLAINFIELD PARKING STRUCTURE
NORTH CENTER STREET, PLAINFIELD, IN 46168

NOT FOR CONSTRUCTION

THIRD FLOOR PLAN

A103
PROJECT NUMBER: 18045

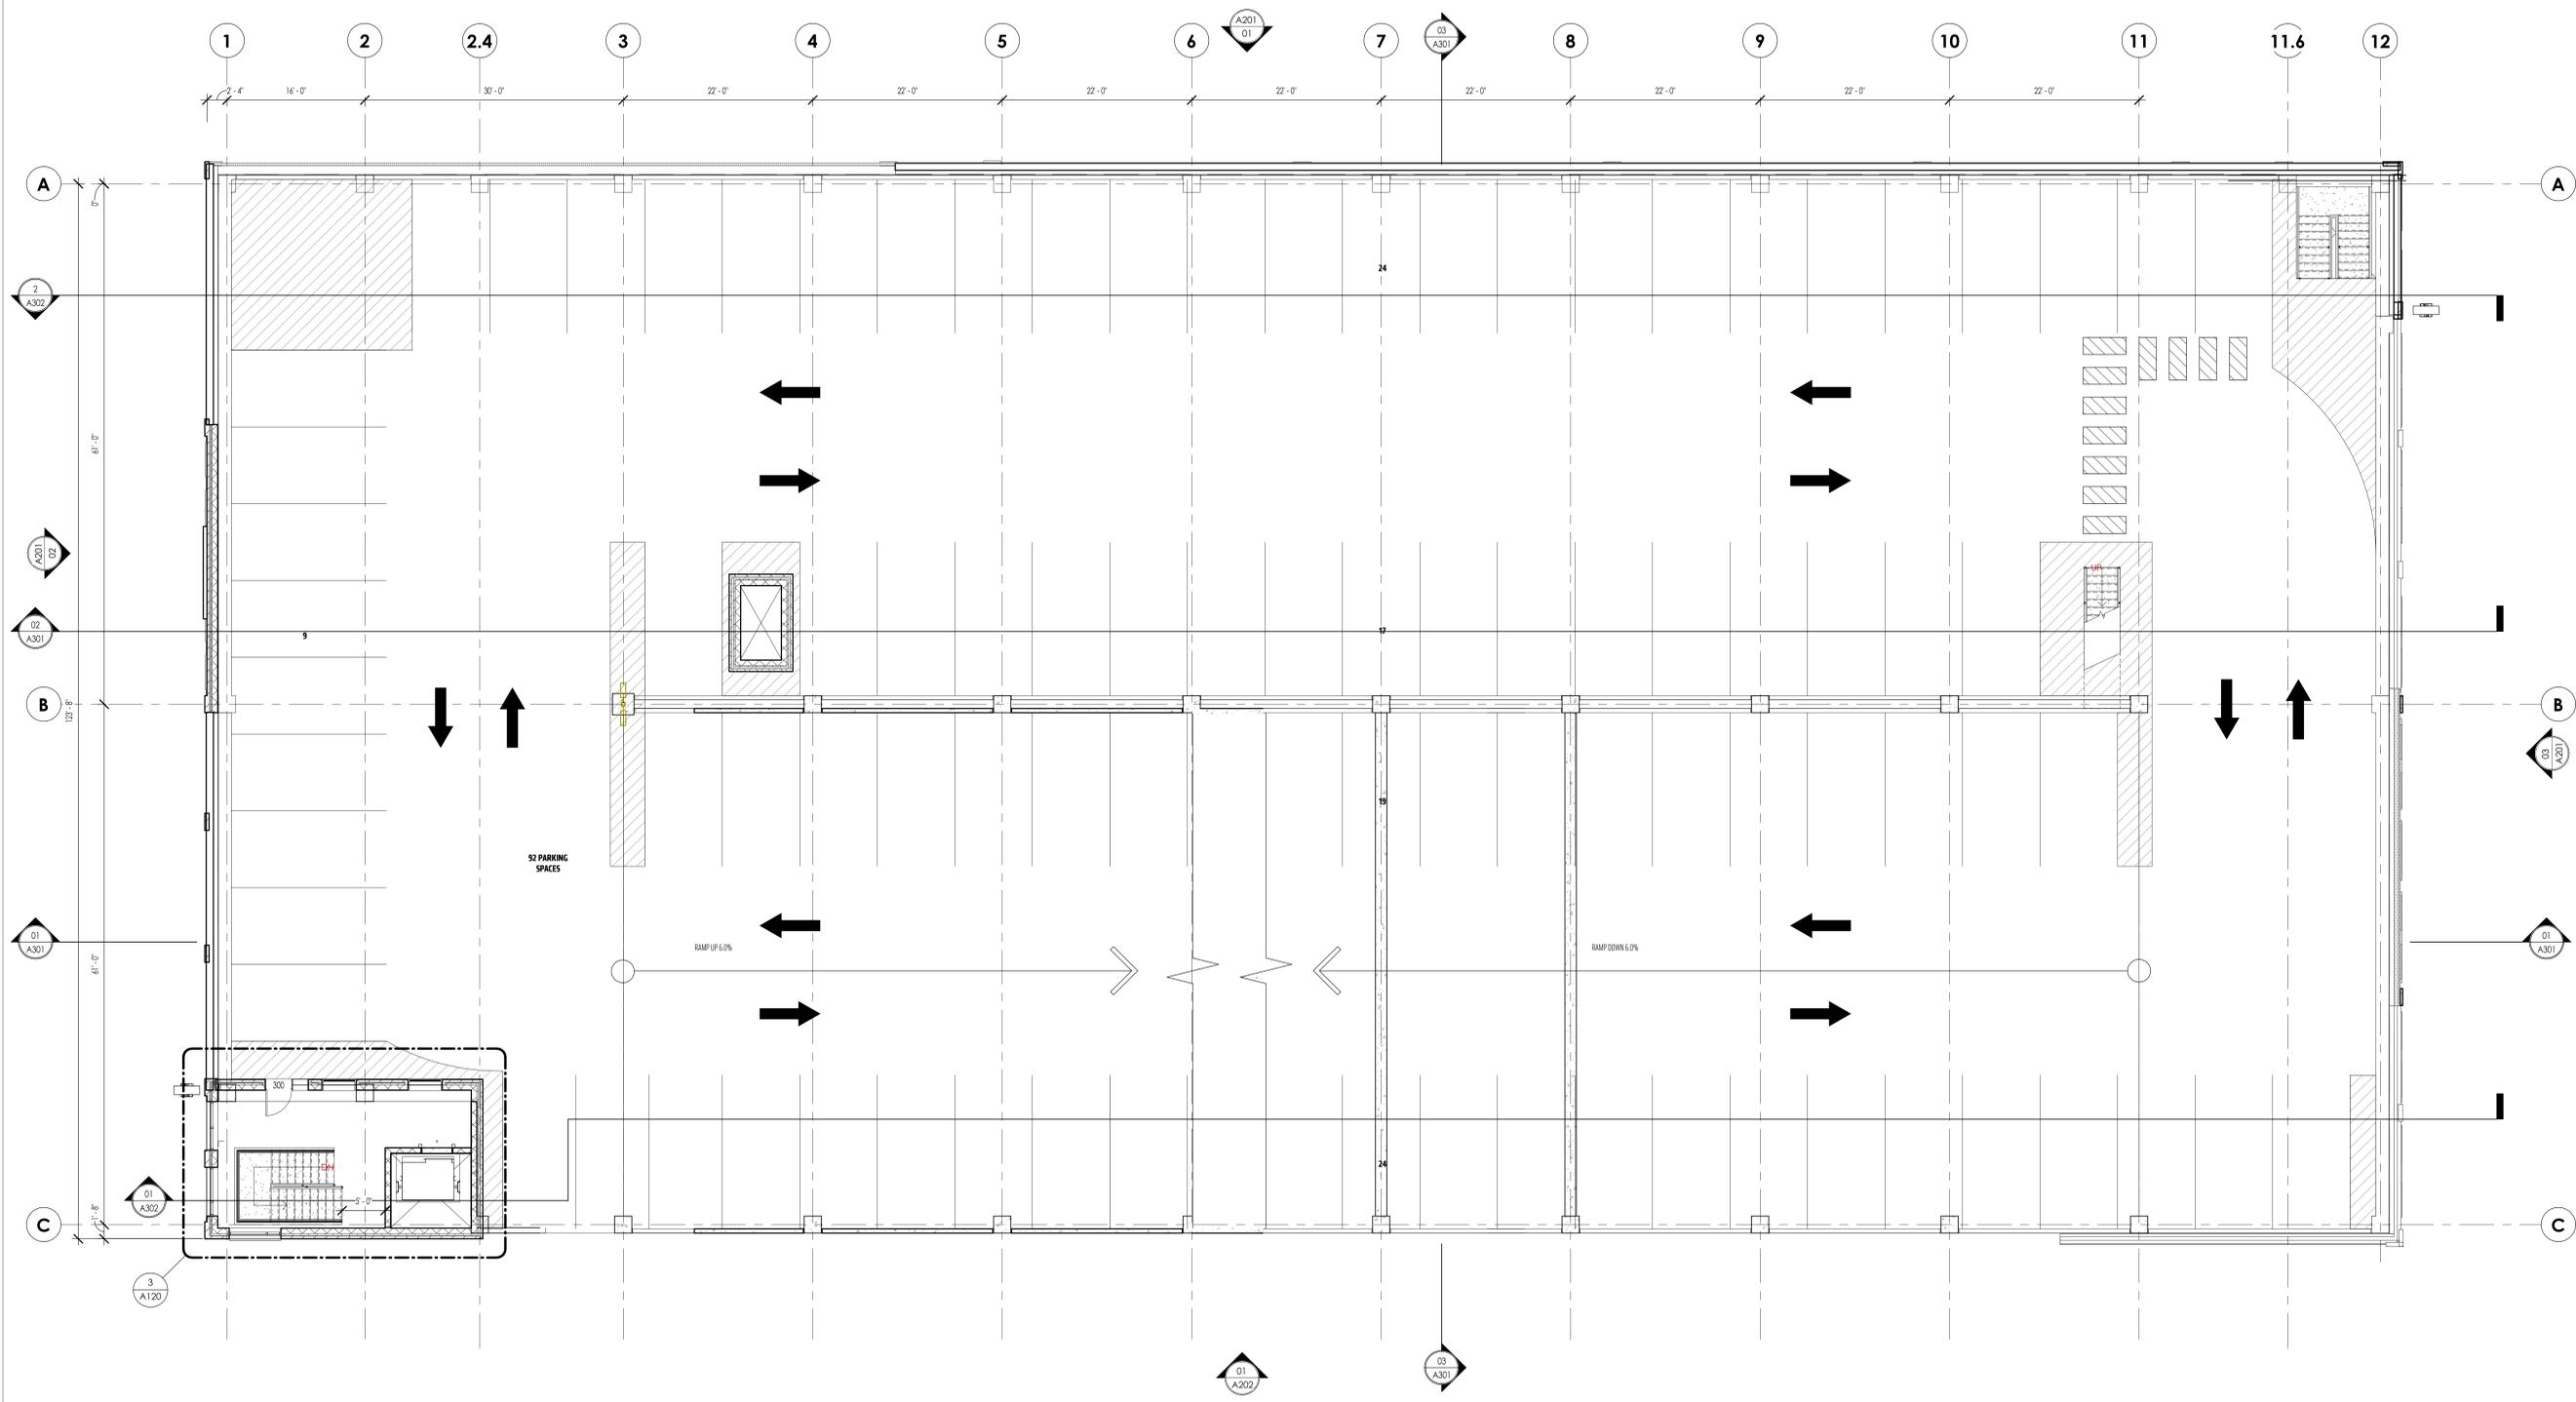

01 03 - THIRD FLOOR CONSTRUCTION PLAN
SCALE: 1/8" = 1'-0"

PLAN KEYNOTES

GENERAL PLAN NOTES

- A. REFER TO A001-A002 FOR GENERAL NOTES, WALL TYPES, SYMBOLS AND TYPICAL CONSTRUCTION DETAILS.
- B. PROVIDE BULLNOSE CMU AT ALL EXPOSED CMU CORNERS.
- C. PROVIDE MOISTURE AND MOLD RESISTANT GYPSUM WALLBOARD AT THE APPARATUS BAY AND ALL ROOMS DIRECTLY OFF OF IT.
- D. PROVIDE MOISTURE AND MOLD RESISTANT GYPSUM WALLBOARD AT ALL WET WALLS IN KITCHENS, AND ALL WALLS AND CEILINGS IN BATHROOMS AND JANITOR CLOSETS.
- E. PROVIDE HIGH-IMPACT GYPSUM WALLBOARD AT ALL CORRIDORS, STAIRCASES AND THE LOBBY.
- F. PLAN KEYNOTES APPLY TO SHEETS A101, A102 AND A110.

AXIS

618 East Market Street
Indianapolis, Indiana 46202
phone 317.264.8162
axisarch.com

Drawn By: BNG
Checked By: Checker
Date Issued: 04/11/2019

REVISIONS:

#	DESCRIPTION	DATE

CLIENT

GM DEVELOPMENT
Landscape Architect
Context Design
12 South Main Street #200
Fortville, Indiana 46040
317.455.6900

STRUCTURAL ENGINEER
Fink Roberts & Feltz, Inc.
88 Horton
1441 Priority Way West Drive, Suite 200
Indianapolis, Indiana 46240
317.572.8400


MEP ENGINEER
Circle Design
Bryan Simpson
9229 Debargeville Road, Suite 100
Indianapolis, Indiana 46240
317.853.2427

GM DEVELOPMENT
PLAINFIELD PARKING STRUCTURE
NORTH CENTER STREET, PLAINFIELD, IN 46168

NOT FOR CONSTRUCTION

FOURTH FLOOR PLAN

A104
PROJECT NUMBER: 18045

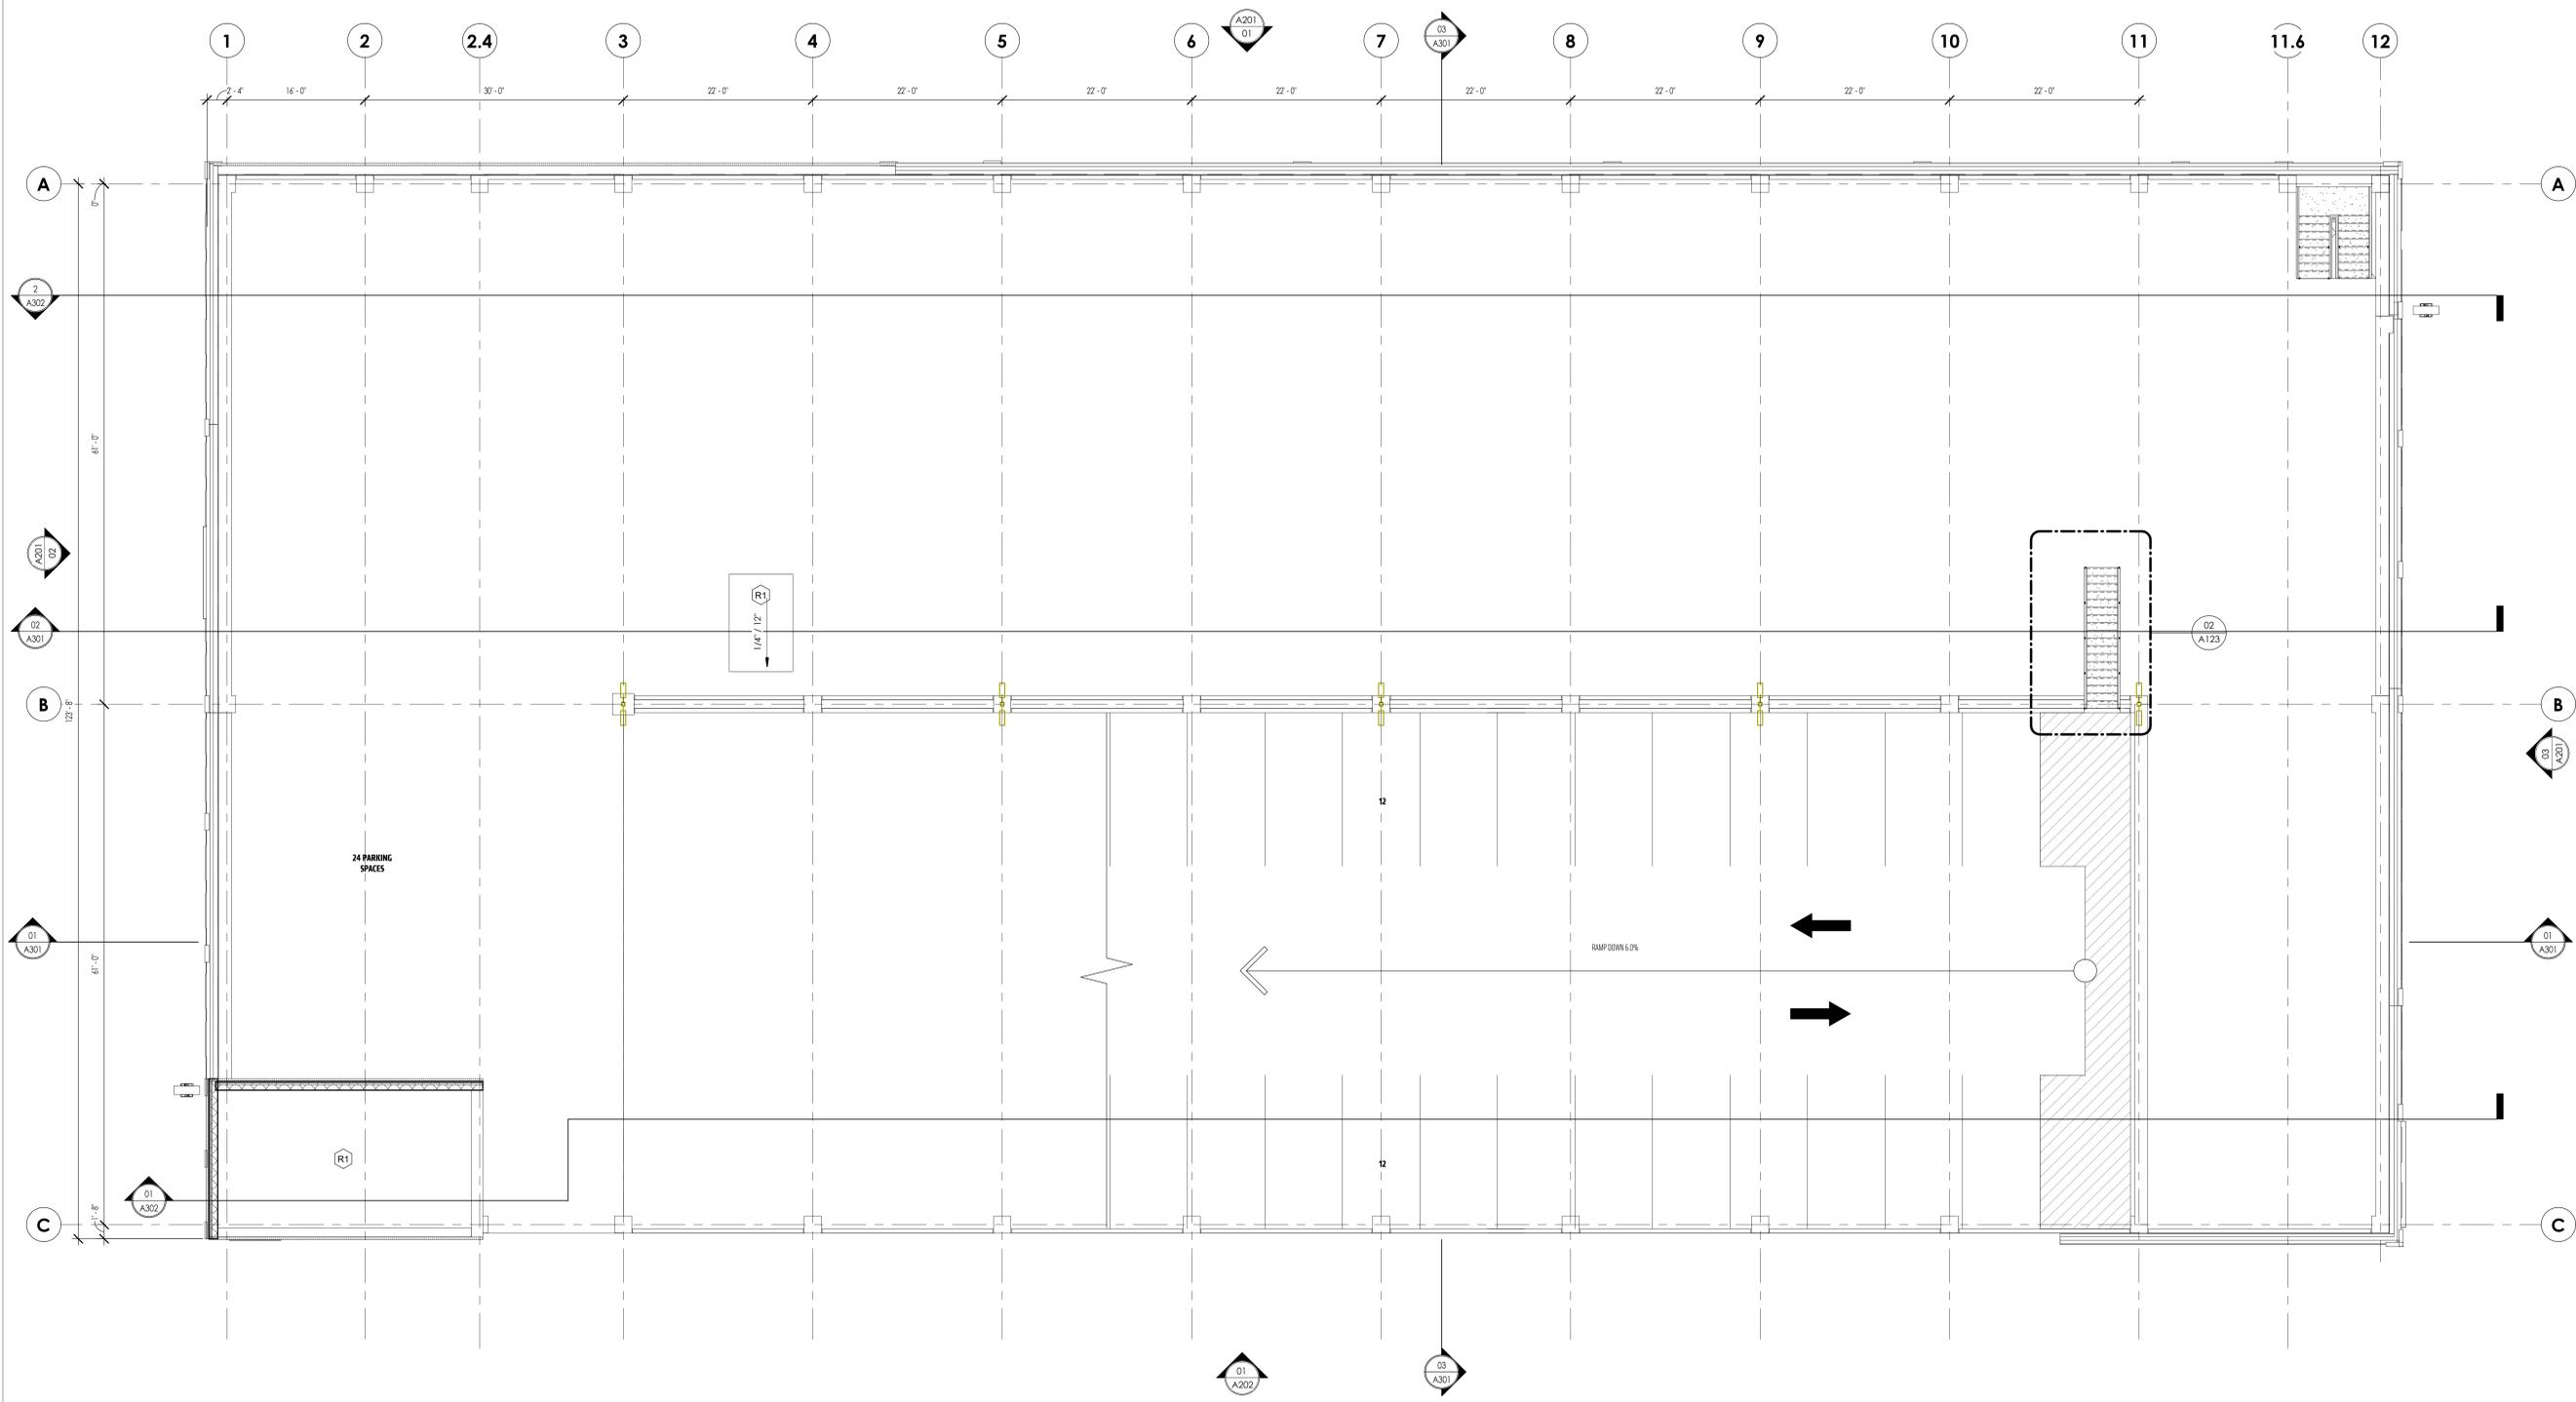

01 04 - FOURTH FLOOR CONSTRUCTION PLAN
SCALE: 1/8" = 1'-0"