

CLIENT:



CORE
ACQUISITIONS
CORE
ACQUISITIONS, LLC
200 SOUTH WACKER DRIVE
SUITE 1325
CHICAGO, IL 60606

PROJECT:

ROSS SHELL
BUILDING
(NEW CONSTRUCTION)

METROPOLIS
SHOPPING CENTER
2575 EAST MAIN STREET
PLAINFIELD, IN 46168

SHEET TITLE:
PROPOSED
FLOOR PLAN

NO.	DATE	DESCRIPTION
02.22.19		FOR REVIEW


COPYRIGHT - PFDA, INCORPORATED
ALL DRAWN AND WRITTEN INFORMATION
APPEARING HEREIN SHALL NOT BE
DUPLICATED, DISCLOSED OR OTHERWISE
WITHOUT WRITTEN CONSENT.

DRAWN BY: CHECKED BY:

SHEET:

A1.0

JOB NO. 18052

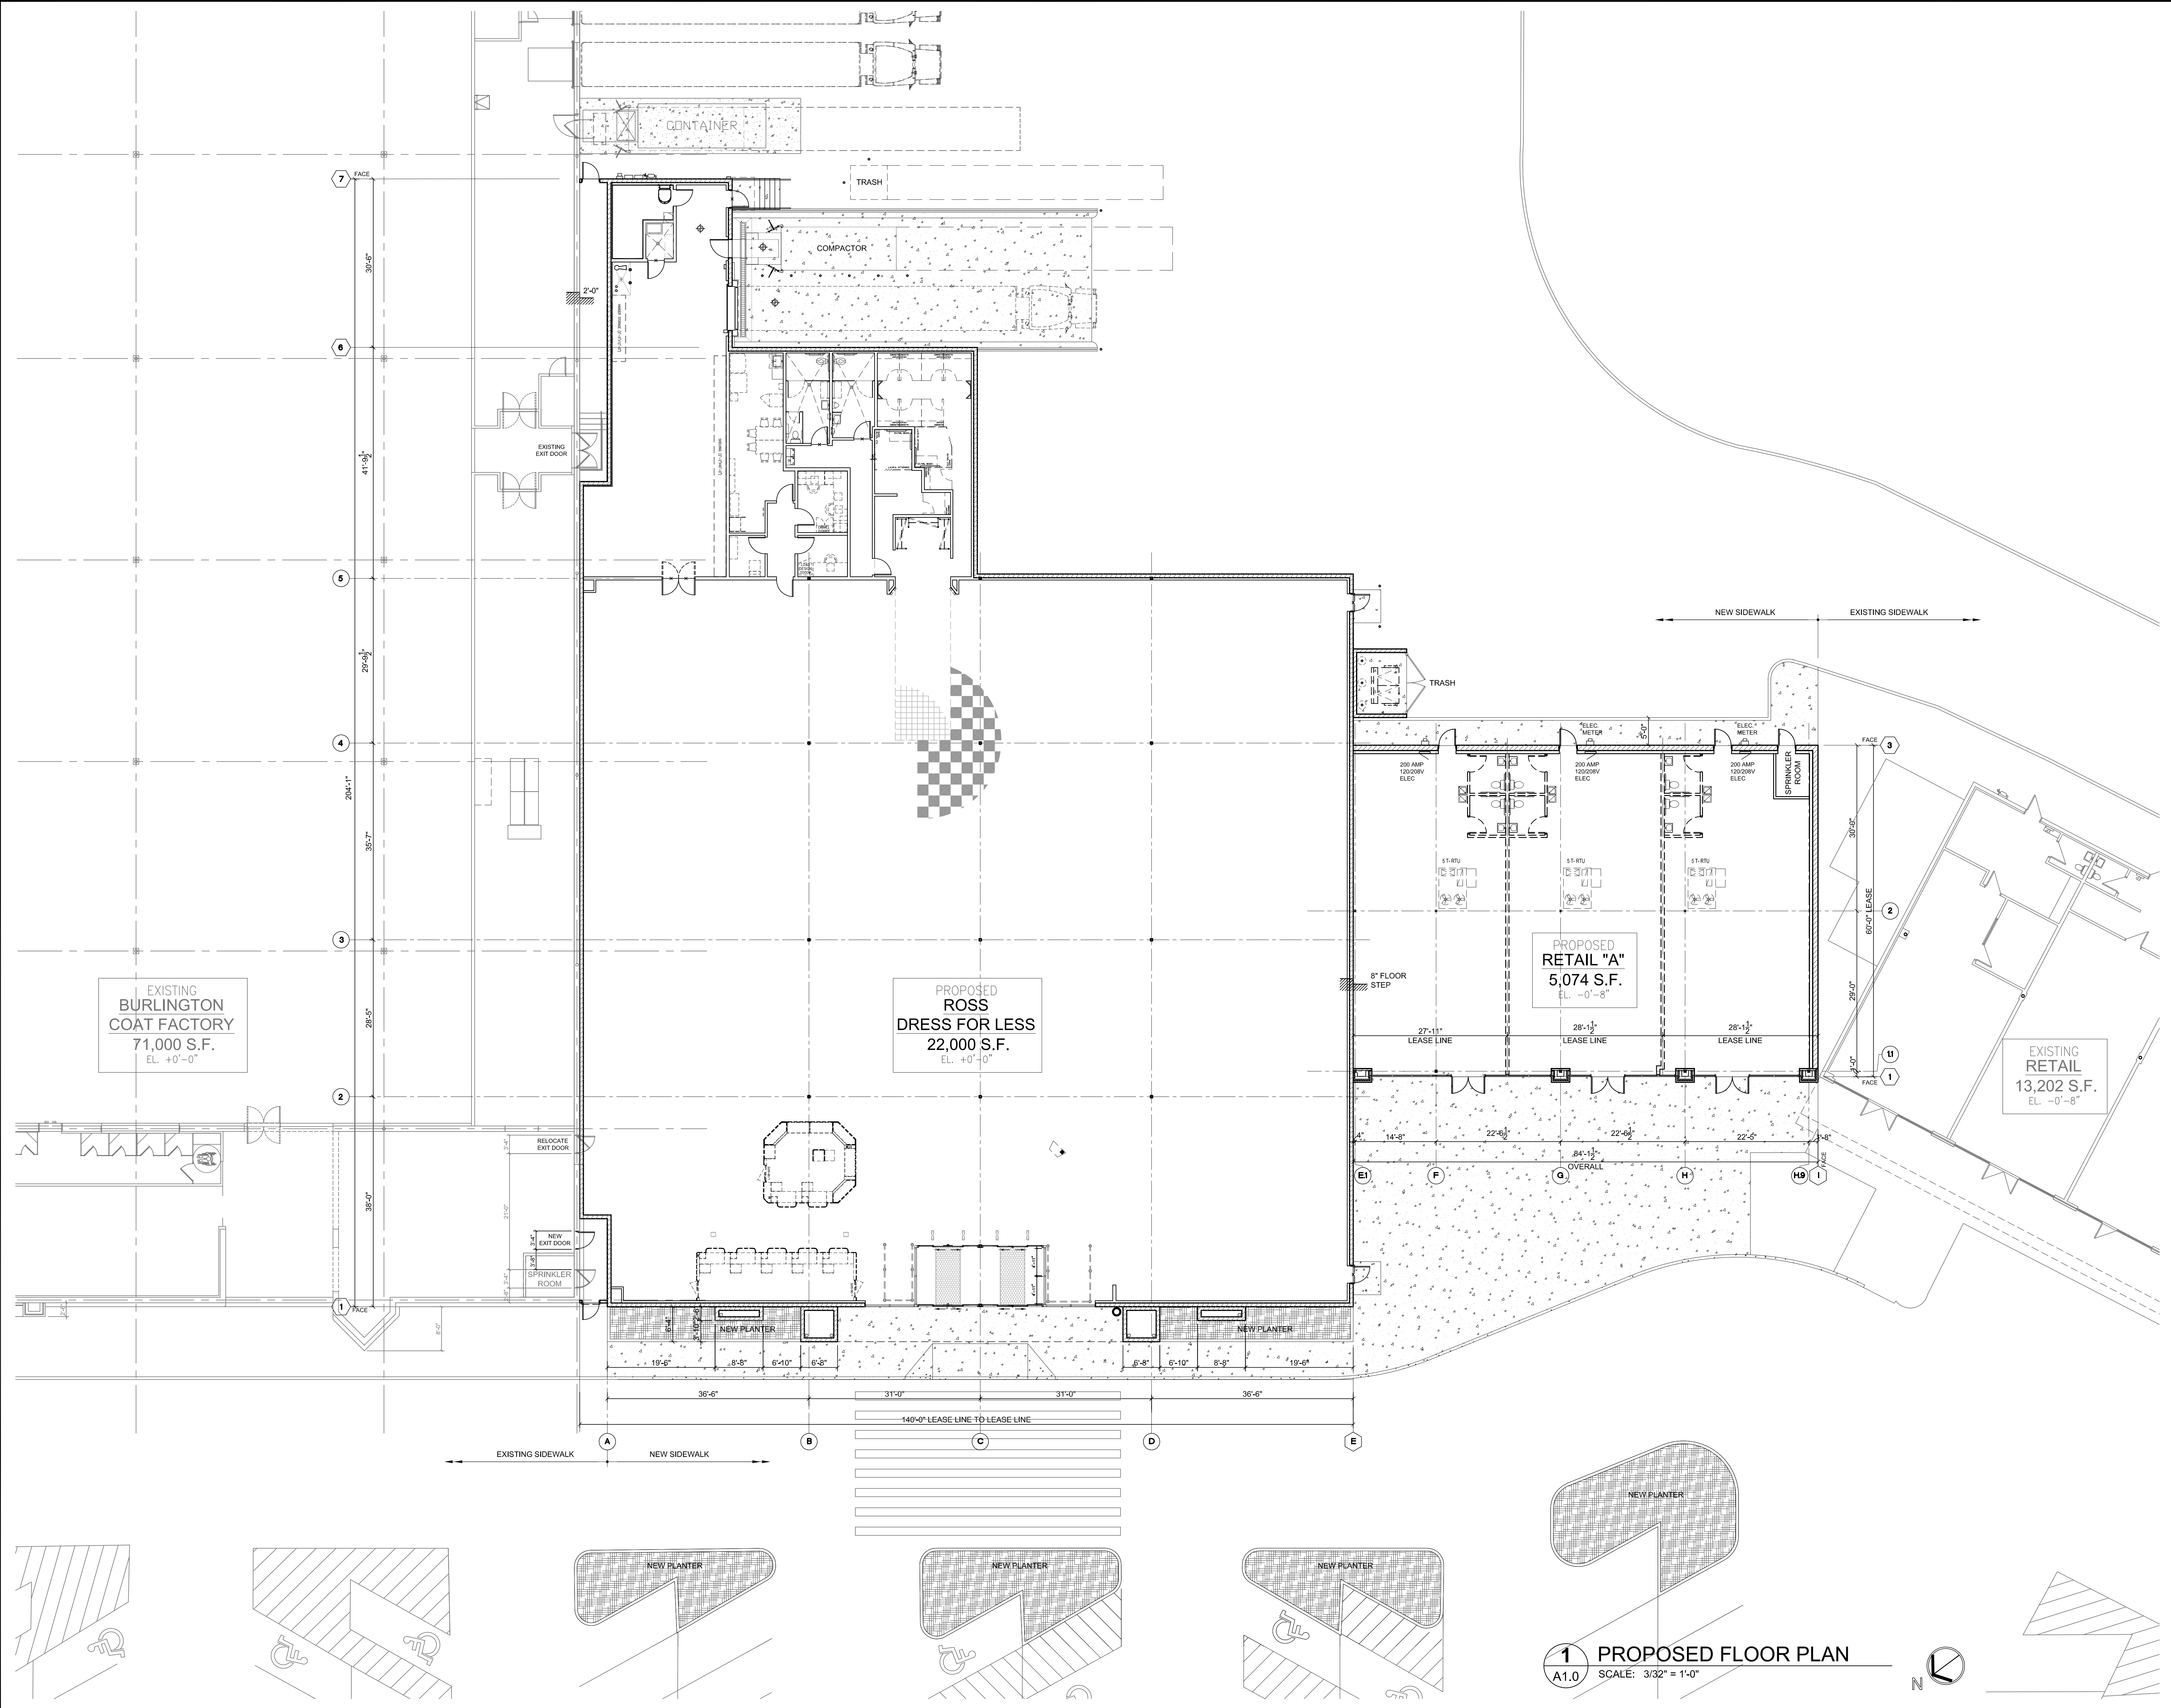

1 PROPOSED FLOOR PLAN
A1.0 SCALE: 3/32" = 1'-0"