

KEVIN K. PARSONS & ASSOCIATES, INC.
 landscape architecture
 land planning
 urban design
 212 West 10th Street - Suite A-290
 Indianapolis, Indiana 46202
 317-955-9155 - Fax 317-955-9455

PREPARED FOR:
INNOVATIVE ENGINEERING AND CONSULTING
 3961 PERRY BOULEVARD
 WHITESTOWN, IN 46075

E-MAIL: WWW.INNOVATIVEECI.COM



PRELIMINARY
 NOT FOR CONSTRUCTION

CERTIFICATION

GATEWAY BUSINESS
 PARK BUILDING 5

PLAINFIELD, IN

OVERALL LANDSCAPE PLAN

PROJECT: KPA-17542
 DRAWN: DM


CHECKED: KKP/JML
 SCALE: AS SHOWN
 ISSUE DATE: 11/21/2017
 REVISION: 12/06/2017
 12/14/2017

OVERALL LANDSCAPE PLAN



Know what's below.
 Call before you dig.

L1.01

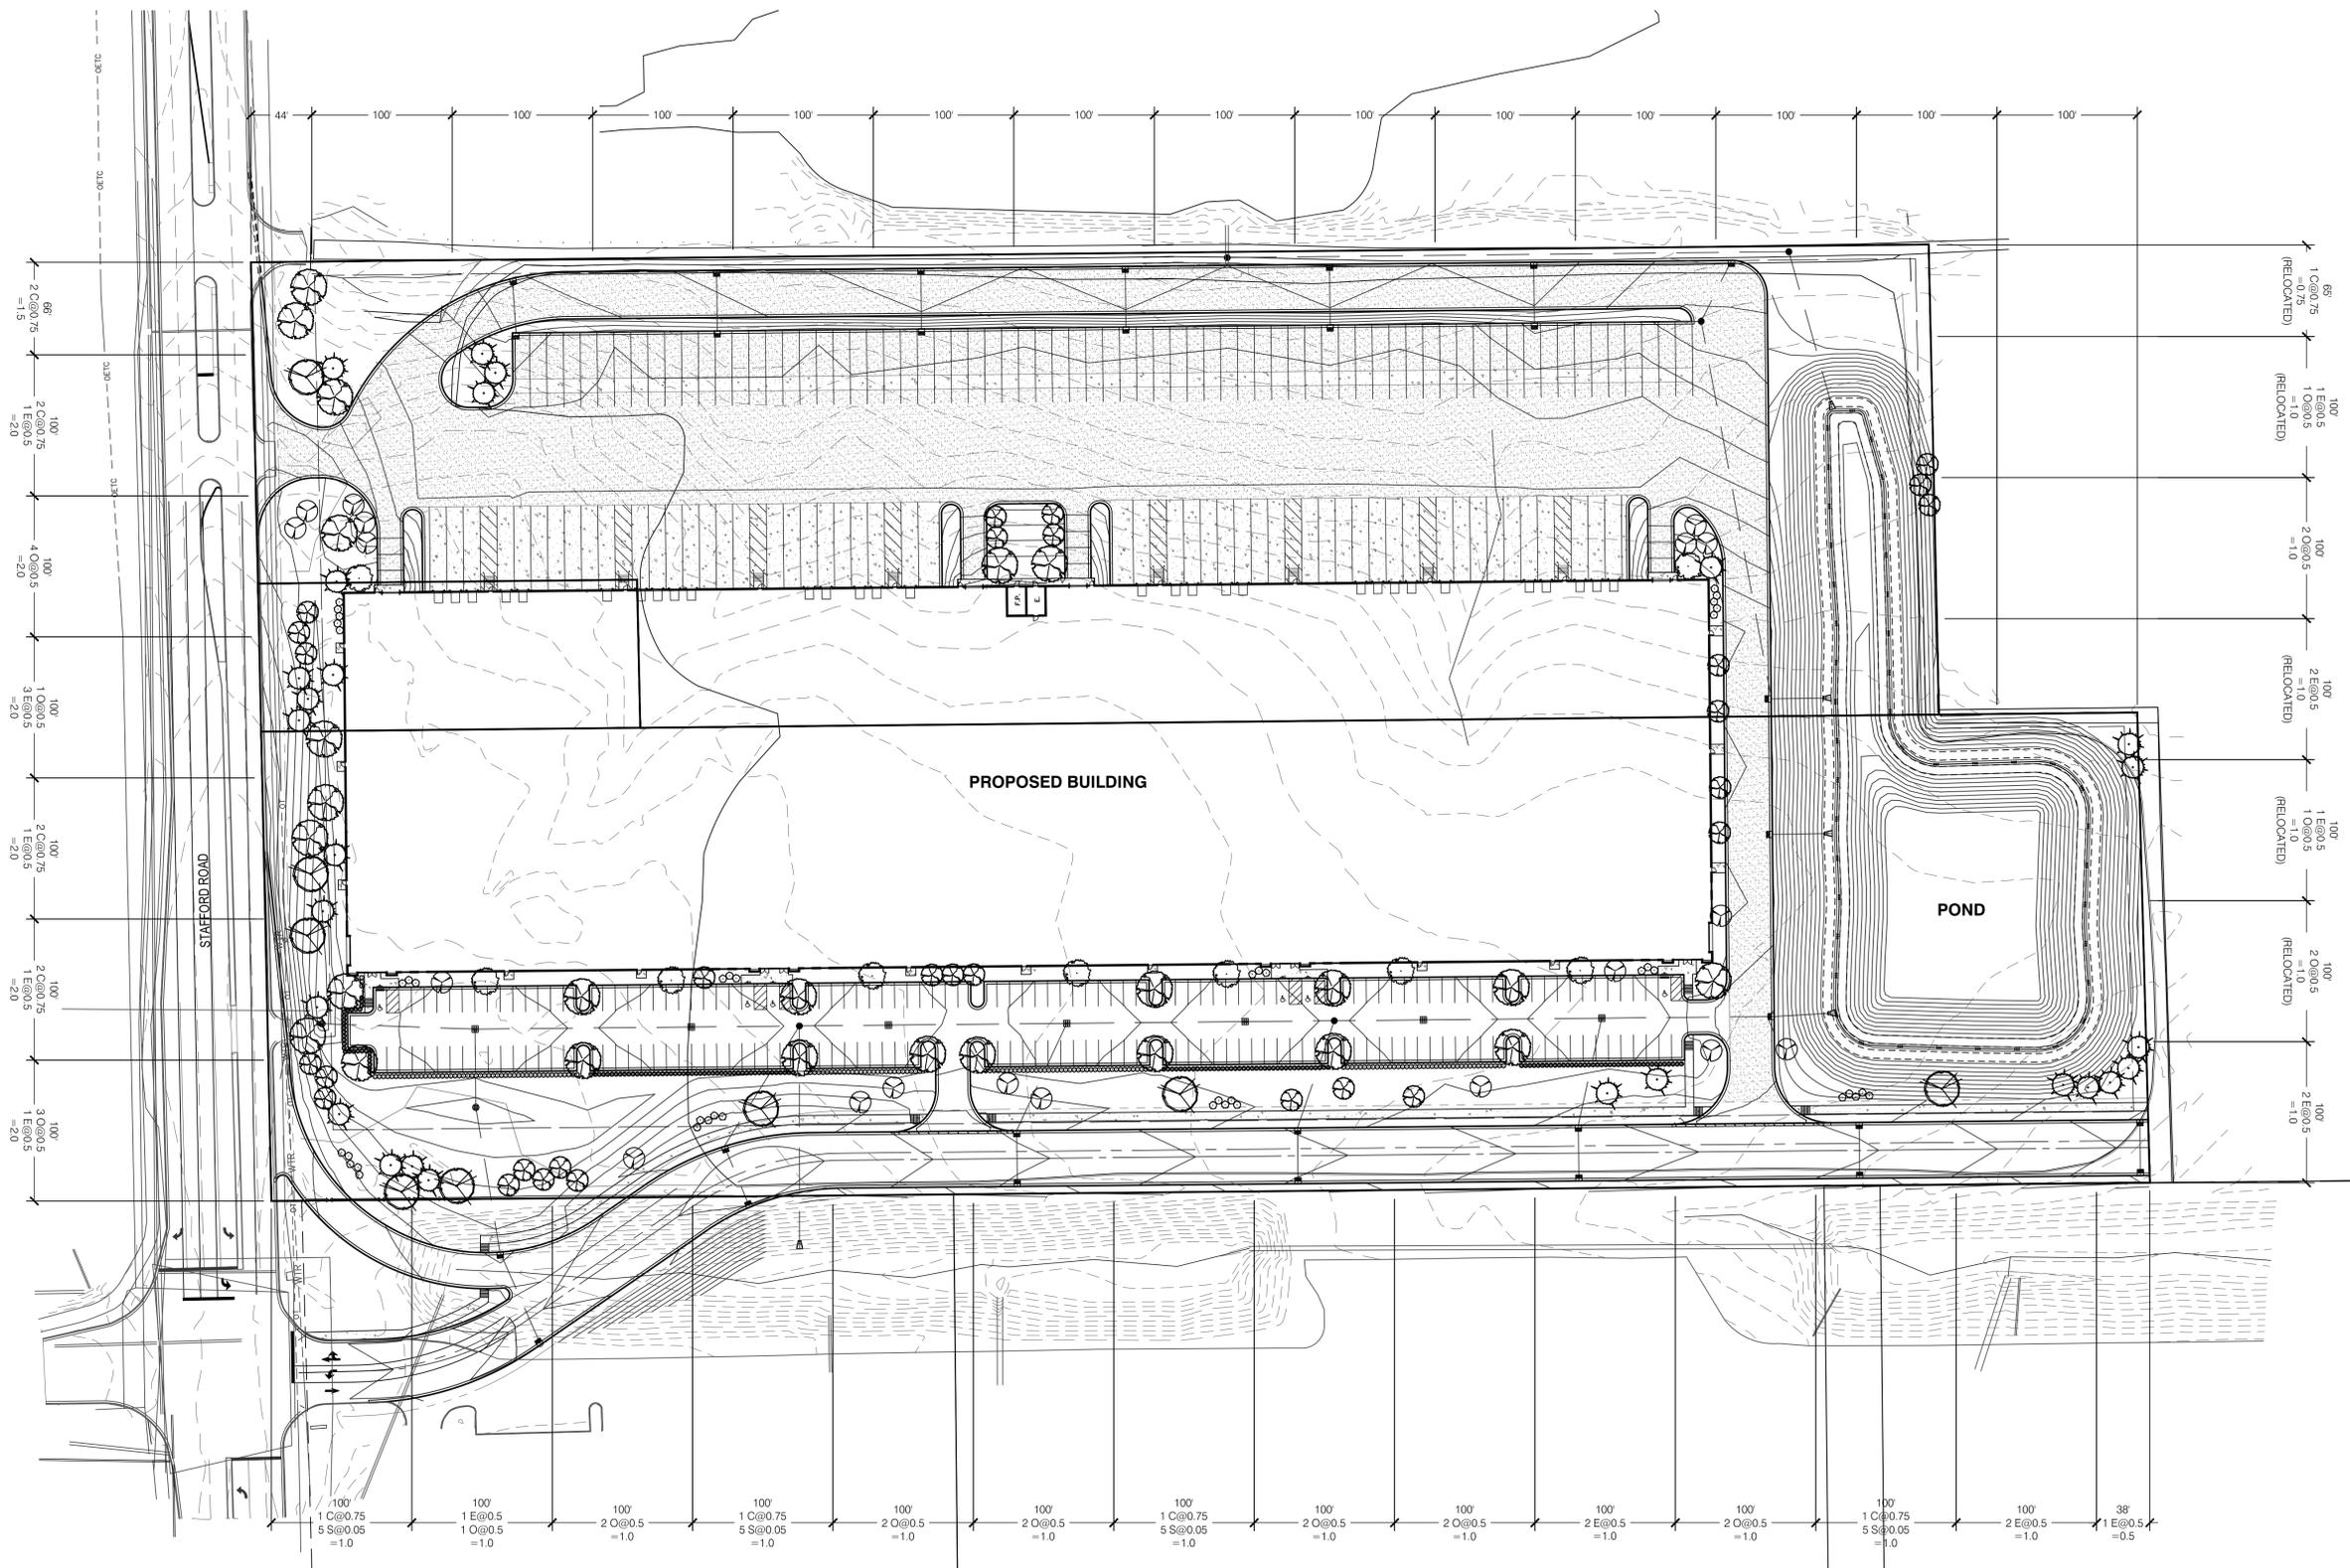

01 BUILDING 5
 OVERALL LANDSCAPE PLAN

L1.01 1"=60'-0"

I:\Projects\1754 Gateway Business Park\17542017\121417_Plan_Landscape_RFP\Rev01\Drawings\01.dwg, 12/14/2017, 2:43:24 PM, AutoCAD RFP (intermediate.dwg)

NOTES

GENERAL NOTES:

- UTILITY LOCATION NOTE: ALL LOCATIONS SHOWN ARE APPROXIMATE AND BASED ON INFORMATION SUPPLIED BY EITHER THE CIVIL ENGINEER, SURVEYOR, OWNER, AND/OR MEASURED IN THE FIELD. IF DISCREPANCIES ARE PRESENT, CONTRACTOR SHALL NOTIFY OWNER AND LANDSCAPE ARCHITECT IMMEDIATELY AND PRIOR TO BEGINNING WORK.
- IN CASE OF DISCREPANCIES BETWEEN THE PLAN AND THE PLANT LIST, THE PLAN SHALL DICATE.
- LANDSCAPE CONTRACTOR IS RESPONSIBLE FOR ALL PREPARATION, MATERIALS, DELIVERY, INSTALLATION AND INITIAL MAINTENANCE FOR THE LANDSCAPE PORTION OF THE PROJECT AS SHOWN ON THE DRAWING AND AS DIRECTED BY THE OWNER'S REPRESENTATIVE. THE LANDSCAPE CONTRACTOR SHALL OBTAIN AND PAY FOR ALL PERMITS AND FEES THAT MAY BE REQUIRED FOR HIS PORTION OF WORK.
- PLANTS AND ALL OTHER MATERIALS TO BE STORED ON SITE WILL BE PLACED WHERE THEY WILL NOT CONFLICT W/ CONSTRUCTION OPERATIONS AND AS DIRECTED BY OWNERS REPRESENTATIVE.
- ALL UTILITIES SHALL BE LOCATED AND MARKED/FLAGGED PRIOR TO BEGINNING WORK. RELOCATE PLANTS FROM OVER OR UNDER UTILITIES. RELOCATION SHALL BE APPROVED PRIOR TO INSTALLATION.
- CLEAN UP ALL DEBRIS AND REMOVE FROM SITE. REPAIR ALL DAMAGED OR DISTURBED AREAS CAUSED BY LANDSCAPE WORK.

PLANTING NOTES:

- REMOVE WEEDS, ORGANIC MATTER AND ROCKS LARGER THAN 1.5" FROM SOIL.
- BACKFILL FOR TREE PLANTING SHALL BE 75% APPROVED TOPSOIL AND 25% APPROVED ORGANIC COMPOST. TOP LAYER OF BACKFILL SHALL BE 100% OF SURROUNDING TOPSOIL. A 5-10-5 ANALYSIS SLOW RELEASE FERTILIZER SHALL BE INCORPORATED INTO BACKFILL AT APPROVED RATES.
- THE TOPS OF ALL TREE AND SHRUB ROOT BALLS TO BE PLACED A MAXIMUM OF ONE (1) INCH ABOVE FINAL GRADE. ALL TREES LOCATED OUTSIDE OF BEDS SHALL HAVE A MINIMUM SIX (6) FOOT DIAMETER NON-LIPPED SAUCER AROUND PLANTING PIT. ALL SAUCERS SHALL BE WEED AND GRASS FREE. AN APPROVED PRE-EMERGENT HERBICIDE SHALL BE APPLIED IN ALL PLANTING BEDS AT A RATE SPECIFIED BY MANUFACTURER FOR EACH PLANT VARIETY.
- ALL TREE SAUCERS AND PLANTING BEDS SHALL RECEIVE MINIMUM OF THREE (3) INCHES GRADE A, SHREDDED HARDWOOD BARK MULCH. NO CYPRESS, ARTIFICIAL OR DYED MULCH ALLOWED.
- NO SUBSTITUTIONS OF PLANT MATERIALS WILL BE ALLOWED. IF PLANTS ARE NOT AVAILABLE, THE CONTRACTOR SHALL NOTIFY LANDSCAPE ARCHITECT/ OWNERS REPRESENTATIVE IN WRITING. ALL PLANTS SHALL BE INSPECTED AND TAGGED WITH PROJECT I.D. AT NURSERY OR CONTRACTORS OPERATIONS PRIOR TO MOVING TO JOB SITE. PLANTS MAY BE INSPECTED AND APPROVED OR REJECTED ON THE JOB SITE BY LANDSCAPE ARCHITECT OR OWNERS REPRESENTATIVE.
- THE OWNER, OWNERS AGENT, OR THE LANDSCAPE ARCHITECT RESERVES THE RIGHT TO REJECT ANY AND ALL PLANT MATERIALS AT ANY TIME DURING THE COURSE OF THE PROJECT UNTIL PROJECT IS ACCEPTED BY THE OWNER.
- LANDSCAPE CONTRACTOR SHALL LAYOUT AND STAKE ALL PLANT LOCATIONS AS SHOWN ON THE DRAWINGS PRIOR TO INSTALLATION. OWNERS REPRESENTATIVE OR LANDSCAPE ARCHITECT SHALL INSPECT AND APPROVE PLANT LOCATIONS FOR ACCURACY AND COMPLIANCE WITH DESIGN INTENT PRIOR TO INSTALLATION.
- LANDSCAPE CONTRACTOR IS RESPONSIBLE FOR THE PLANTING OF SPECIFIED PLANTS AND MAINTAINING ALL PLANT MATERIALS IN AN ALIVE AND QUALITY CONDITION UNTIL ACCEPTANCE BY THE OWNER. THIS INCLUDES AS A MINIMUM: WATERING, WEEDING, INSECT AND DISEASE CONTROL, PRUNING OF DAMAGED OR UNSIGHTLY LIMBS, AND KEEPING PLANTS IN TRUE AND UPRIGHT POSITIONS.
- CONTRACTOR SHALL GUARANTEE ALL PLANT MATERIAL TO REMAIN ALIVE AND HEALTHY FOR ONE (1) YEAR FROM DATE OF ACCEPTANCE BY THE OWNER. ALL REPLACEMENTS SHALL BE PAID FOR BY THE CONTRACTOR AT NO ADDITIONAL COST TO THE OWNER. GUARANTEE REPLACEMENTS SHALL BE AS DIRECTED BY THE OWNER UNTIL FINAL ACCEPTANCE OF THE PROJECT FOLLOWING THE GUARANTEE PERIOD.

SODDING AND PREPARATION:


- CONTRACTOR TO FINE GRADE AND PREPARE ALL SITE AREAS TO RECEIVE SOD. MAKE SITE SMOOTH TO FINAL GRADING PLAN ELEVATIONS, FILL IN DEPRESSIONS, LOW SPOTS AND GRADE SMOOTH.
- ALL LAWN AREAS WITHIN LAWN LIMIT LINES TO RECEIVE 6" APPROVED STERILIZED TOPSOIL PRIOR TO SODDING OPERATIONS. ONCE TOPSOIL HAS BEEN PLACED, CONSTRUCTION ACTIVITY OF ANY KIND (EXCLUDING LANDSCAPING) SHALL NOT BE PERMITTED ON OR ACROSS ANY PLANTING AREA. CONTRACTOR SHALL FULLY EXCAVATE ANY PLANTING AREA THAT IS DISTURBED AND REPLACE WITH APPROVED TOPSOIL. SCARIFY SOIL TO DEPTH OF 3 +/- INCHES PRIOR TO APPLICATION.
- LAWNS SHALL BE SODDED FOLLOWING SCARIFYING, FINAL GRADING, FERTILIZING, AND RAKING. LAWN SHALL BE FERTILIZED W/ 12-12-12 ANALYSIS FERTILIZER AT A RATE OF 10 lbs./1000 s.f.
- WATER AND MAINTAIN GRASS UNTIL STAND IS ESTABLISHED AND READY FOR MOWING AT MINIMUM 4 INCH HEIGHT. CONTINUE TO WATER FOR A MINIMUM 30 DAYS OR UNTIL ACCEPTED BY OWNER.
- FOLLOWING SODDING OPERATIONS, CLEAN UP EXCESS MATERIALS, AND CLEAN ALL BARK MULCHED AND PAVED AREAS. ALL LAWNS SHALL BE GUARANTEED TO HAVE A FULL UNIFORM STAND OF ACCEPTABLE GRASS AT THE END OF THE ONE YEAR GUARANTEE PERIOD WITH NO BARE SPOTS COMPRISING MORE THAN 2% OF ANY LAWN AREA. ANY AREA SO NOTED WILL BE SODDED UNTIL AN ACCEPTABLE STAND OF GRASS IS ESTABLISHED.
- ALL DISTURBED LAWN AREAS SHALL BE SODDED AS NOTED AND AS APPROVED BY OWNERS REPRESENTATIVE AND LANDSCAPE ARCHITECT.

SEEDING AND PREPARATION:

- CONTRACTOR TO FINE GRADE AND PREPARE ALL SITE AREAS TO RECEIVE SEED. MAKE SITE SMOOTH TO FINAL GRADING PLAN ELEVATIONS, FILL IN DEPRESSIONS, LOW SPOTS AND GRADE SMOOTH.
- ALL LAWN AREAS WITHIN LAWN LIMIT LINES TO RECEIVE 6" APPROVED STERILIZED TOPSOIL PRIOR TO SEEDING OPERATIONS. ONCE TOPSOIL HAS BEEN PLACED, CONSTRUCTION ACTIVITY OF ANY KIND (EXCLUDING LANDSCAPING) SHALL NOT BE PERMITTED ON OR ACROSS ANY PLANTING AREA. CONTRACTOR SHALL FULLY EXCAVATE ANY PLANTING AREA THAT IS DISTURBED AND REPLACE WITH APPROVED TOPSOIL.
- HYDROSEEDING IS ACCEPTABLE. APPLY WITH APPROVED EQUIPMENT DESIGNED FOR PROFESSIONAL HYDROSEEDING APPLICATIONS AT RECOMMENDED RATES.
- PROVIDE FRESH, CLEAN NEW-CROP PREMIUM GRADE SEED AND SEED MIXES AS FOLLOWS: (SUBMIT SEASONAL MIX ALTERNATIVE AS APPROPRIATE)
40% KENTUCKY BLUEGRASS
30% PERENNIAL RYE GRASS
30% TURF TYPE TALL FESCUE
- APPLY SEED AT RATE OF MINIMUM 175 POUNDS PER ACRE (4 LBS/1000SF).
- SCARIFY SOIL TO DEPTH OF 3 INCHES PRIOR TO APPLICATION.
- LAWNS SHALL BE SEEDED FOLLOWING SCARIFYING, FINAL GRADING, FERTILIZING, AND RAKING. LAWN SHALL BE FERTILIZED W/ 12-12-12 ANALYSIS FERTILIZER AT A RATE OF 10 lbs./1000 s.f. APPLY SEED MIX AT SPECIFIED RATE, AND LIGHTLY RAKE INTO TOP 1/4 INCH OF SOIL.
- MULCH SEEDED AREAS WITH STRAW MULCH AT RATE OF MINIMUM 1 1/2 TON PER ACRE (70 LBS/1000SF). CRIMP OR TACK STRAW MULCH TO REMAIN IN PLACE UNTIL COMPLETE GERMINATION OF SEED AND ESTABLISHED GROWTH.
- WATER AND MAINTAIN GRASS UNTIL STAND IS ESTABLISHED AND READY FOR MOWING AT MINIMUM 4 INCH HEIGHT. CONTINUE TO WATER FOR A MINIMUM 30 DAYS OR UNTIL ACCEPTED BY OWNER.
- FOLLOWING SEEDING OPERATIONS, CLEAN UP EXCESS MATERIALS, AND CLEAN ALL BARK MULCHED AND PAVED AREAS.
- FOLLOWING GERMINATION, APPLY HERBICIDE TO ALL GRASS GROWTH IN PLANT MULCH AREAS.
- ALL LAWNS SHALL BE GUARANTEED TO HAVE A FULL UNIFORM STAND OF ACCEPTABLE GRASS AT THE END OF THE ONE YEAR GUARANTEE PERIOD WITH NO BARE SPOTS COMPRISING MORE THAN 2% OF ANY LAWN AREA. ANY AREA SO NOTED WILL BE RESEEDED OR SODDED UNTIL AN ACCEPTABLE STAND OF GRASS IS ESTABLISHED.
- ALL DISTURBED LAWN AREAS SHALL BE SEEDED AS NOTED AND AS APPROVED BY OWNERS REPRESENTATIVE AND LANDSCAPE ARCHITECT.


TREE STAKING NOTES:

- CONTRACTOR TO STAKE WHEN NECESSARY OR REQUIRED, SUCH AS WIND PRONE AREAS OR UNSTABLE SOILS. STAKES SHALL BE PLACED IN MULCHED AREAS TO ALLOW FOR MOWING ADJACENT TURF.
- STAKING SHOULD NOT BE USED TO COMPENSATE FOR DAMAGED OR WEAK TRUNKS OR ROOT BALLS. THESE TREES SHOULD BE REJECTED.
- REMOVE ALL STAKING AS SOON AS THE TREE HAS GROWN SUFFICIENT ROOTS TO OVERCOME THE PROBLEM THAT REQUIRED THE TREE TO BE STAKED. STAKES SHALL BE REMOVED NO LATER THAN THE END OF THE FIRST GROWING SEASON AFTER PLANTING.
- ASSURE THAT THE BEARING SURFACE OF THE PROTECTIVE COVERING OF THE WIRE OR CABLE AGAINST THE TREE TRUNK IS A MINIMUM OF 12 MM (0.5 IN.).
- WIRES OR CABLE SIZES SHALL BE 14 TO 12 GAUGE.
- TIGHTEN WIRE OR CABLE ONLY ENOUGH TO KEEP FROM SLIPPING. ALLOW FOR SOME TRUNK MOVEMENT. PLASTIC HOSE TO BE LONG ENOUGH TO ACCOMMODATE 1.5" OF GROWTH AND BUFFER ALL BRANCHES FROM THE WIRE.
- TUCK ANY LOOSE ENDS OF THE WIRE OR CABLE INTO THE WIRE WRAP SO THAT NO SHARP WIRE ENDS ARE EXPOSED.

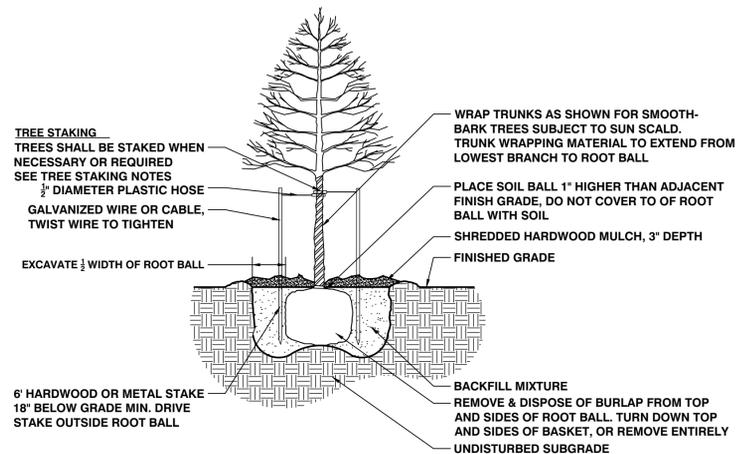


01 DECIDUOUS TREE

PLANTING DETAIL - NOT TO SCALE

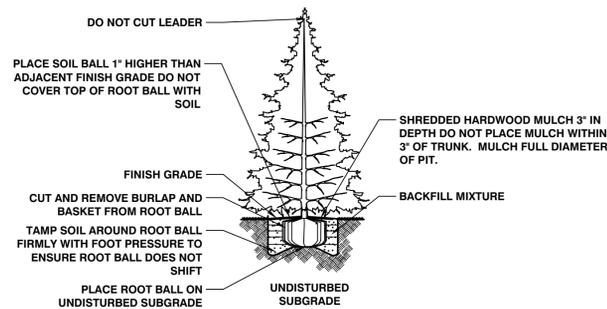

02 EVERGREEN TREE

PLANTING DETAIL - NOT TO SCALE

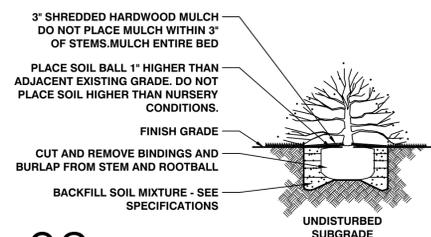

03 SHRUB

PLANTING DETAIL - NOT TO SCALE

PERIMETER PLANTING REQUIREMENTS

LOCATION - WEST PERIMETER (PW)			
LENGTH - 1338' LEVEL - 1			
REQUIRED POINTS - 13.38			
PROVIDED			
PLANT	QTY	PTS	SUB
6' EVERGREEN	6	0.50 EA	3.0
1.5' ORNAMENTAL	13	0.50 EA	6.5
2.5' SHADE	4	0.75 EA	3.0
24' SHRUB	20	0.05 EA	1.0
TOTAL			13.50

LOCATION - EAST PERIMETER (PE)

LOCATION - EAST PERIMETER (PE)			
LENGTH - 1337'			
NO PLANTING REQUIREMENTS			

LOCATION - NORTH PERIMETER (PN)

LOCATION - NORTH PERIMETER (PN)			
LENGTH - 666' LEVEL - 2			
REQUIRED POINTS - 13.32			
PROVIDED			
PLANT	QTY	PTS	SUB
6' EVERGREEN	7	0.50 EA	3.5
1.5' ORNAMENTAL	8	0.50 EA	4.0
2.5' SHADE	8	0.75 EA	6.0
24' SHRUB	0	0.05 EA	0.0
TOTAL			13.50

LOCATION - SOUTH PERIMETER (PS) (SOME RELOCATED TO PW)

LOCATION - SOUTH PERIMETER (PS) (SOME RELOCATED TO PW)			
LENGTH - 665' LEVEL - 1			
REQUIRED POINTS - 6.65			
PROVIDED			
PLANT	QTY	PTS	SUB
6' EVERGREEN	6	0.50 EA	3.0
1.5' ORNAMENTAL	6	0.50 EA	3.0
2.5' SHADE	2	0.75 EA	1.5
24' SHRUBS	5	0.05 EA	0.25
TOTAL			6.75

FOUNDATION PLANTING REQUIREMENTS

LOCATION - WEST FOUNDATION (FW)			
LENGTH - 973' LEVEL - 1			
REQUIRED POINTS - 9.73			
PROVIDED			
PLANT	QTY	PTS	SUB
2.5' SHADE	8	0.75 EA	6.0
1.5' ORNAMENTAL	6	0.50 EA	3.0
24' SHRUBS	15	0.05 EA	0.75
TOTAL			9.75

LOCATION - EAST FOUNDATION (FE)

LOCATION - EAST FOUNDATION (FE)			
LENGTH - 973' LEVEL - 1			
REQUIRED POINTS - 9.73			
PROVIDED			
PLANT	QTY	PTS	SUB
1.5' ORNAMENTAL	10	0.50 EA	5.0
2.5' SHADE	5	0.75 EA	3.75
1.5' EVERGREEN	2	0.50 EA	1.0
TOTAL			9.75

LOCATION - NORTH FOUNDATION (FN)

LOCATION - NORTH FOUNDATION (FN)			
LENGTH - 272' LEVEL - 1			
REQUIRED POINTS - 2.72			
PROVIDED			
PLANT	QTY	PTS	SUB
2.5' SHADE	2	0.75 EA	1.5
24' SHRUBS	5	0.05 EA	0.25
6' EVERGREEN	2	0.50 EA	1.0
TOTAL			2.75

LOCATION - SOUTH FOUNDATION (FS)


LOCATION - SOUTH FOUNDATION (FS)			
LENGTH - 272' LEVEL - 1			
REQUIRED POINTS - 2.72			
PROVIDED			
PLANT	QTY	PTS	SUB
1.5' ORNAMENTAL	5	0.50 EA	2.5
24' SHRUBS	5	0.05 EA	0.25
TOTAL			2.75

PARKING EXTERIOR REQUIREMENTS

REQUIRED - 24" TALL SHRUBS, 36" ON CENTER
PROVIDED - 24" TALL SHRUBS, 36" ON CENTER

PARKING INTERIOR REQUIREMENTS

REQUIRED: 1 TREE PER 15 SPACES
184 PARKING SPACES
PROVIDED: 13 TREES

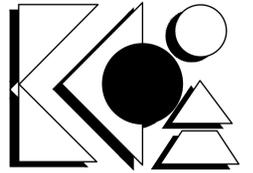

**KEVIN K. PARSONS
& ASSOCIATES, INC.**
landscape architecture
land planning
urban design
212 West 10th Street - Suite A-290
Indianapolis, Indiana 46202
317-955-9155 - Fax 317-955-9455

PREPARED FOR:
**INNOVATIVE ENGINEERING
AND CONSULTING**
3961 PERRY BOULEVARD
WHITESTOWN, IN 46075

E-MAIL: WWW.INNOVATIVEECCI.COM



**PRELIMINARY
NOT FOR CONSTRUCTION**

CERTIFICATION

**GATEWAY BUSINESS
PARK BUILDING 5**

PLAINFIELD, IN

DETAILS AND NOTES

PROJECT: KPA-17542
DRAWN: DM
CHECKED: KKP/JML
SCALE: AS SHOWN
ISSUE DATE: 11/21/2017
REVISION: 12/06/2017
12/14/2017

DETAILS AND NOTES

L1.03



Know what's below.
Call before you dig.