

INFRASTRUCTURE ENGINEERING
 301 South Capital Avenue | Suite 400 | Indianapolis, IN 46225
 731.245.8880 | 731.245.8333 | www.infrastructure-eng.com

PROJECT:
 PLAINFIELD COMMUNITY SCHOOL CORPORATION
 GUILFORD ELEMENTARY SCHOOL
 6400 S. COUNTY RD. 600 E, PLAINFIELD, IN 46168

SCOPE DRAWINGS:
 These drawings indicate the general scope of the project in terms of architectural design, concept, the dimensions of the building, the major architectural details and the type of structural, mechanical and electrical systems.
 The drawings do not necessarily include or describe all work required for full performance and completion of the requirements of the Contract.
 On the basis of the general scope indicated or described, the trade contractors shall furnish all items required for the proper execution and completion of the work.

REVISIONS:



| ISSUE DATE | DRAWN BY | CHECKED BY |
|------------|----------|------------|
| 04/08/2019 | G8B | TT |

DRAWING TITLE:
 OVERALL SITE PLAN

CERTIFIED BY:
 APPROVAL PENDING
 NOT FOR CONSTRUCTION

DRAWING NUMBER
 C200

PROJECT NUMBER
 18032

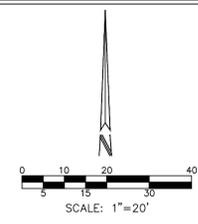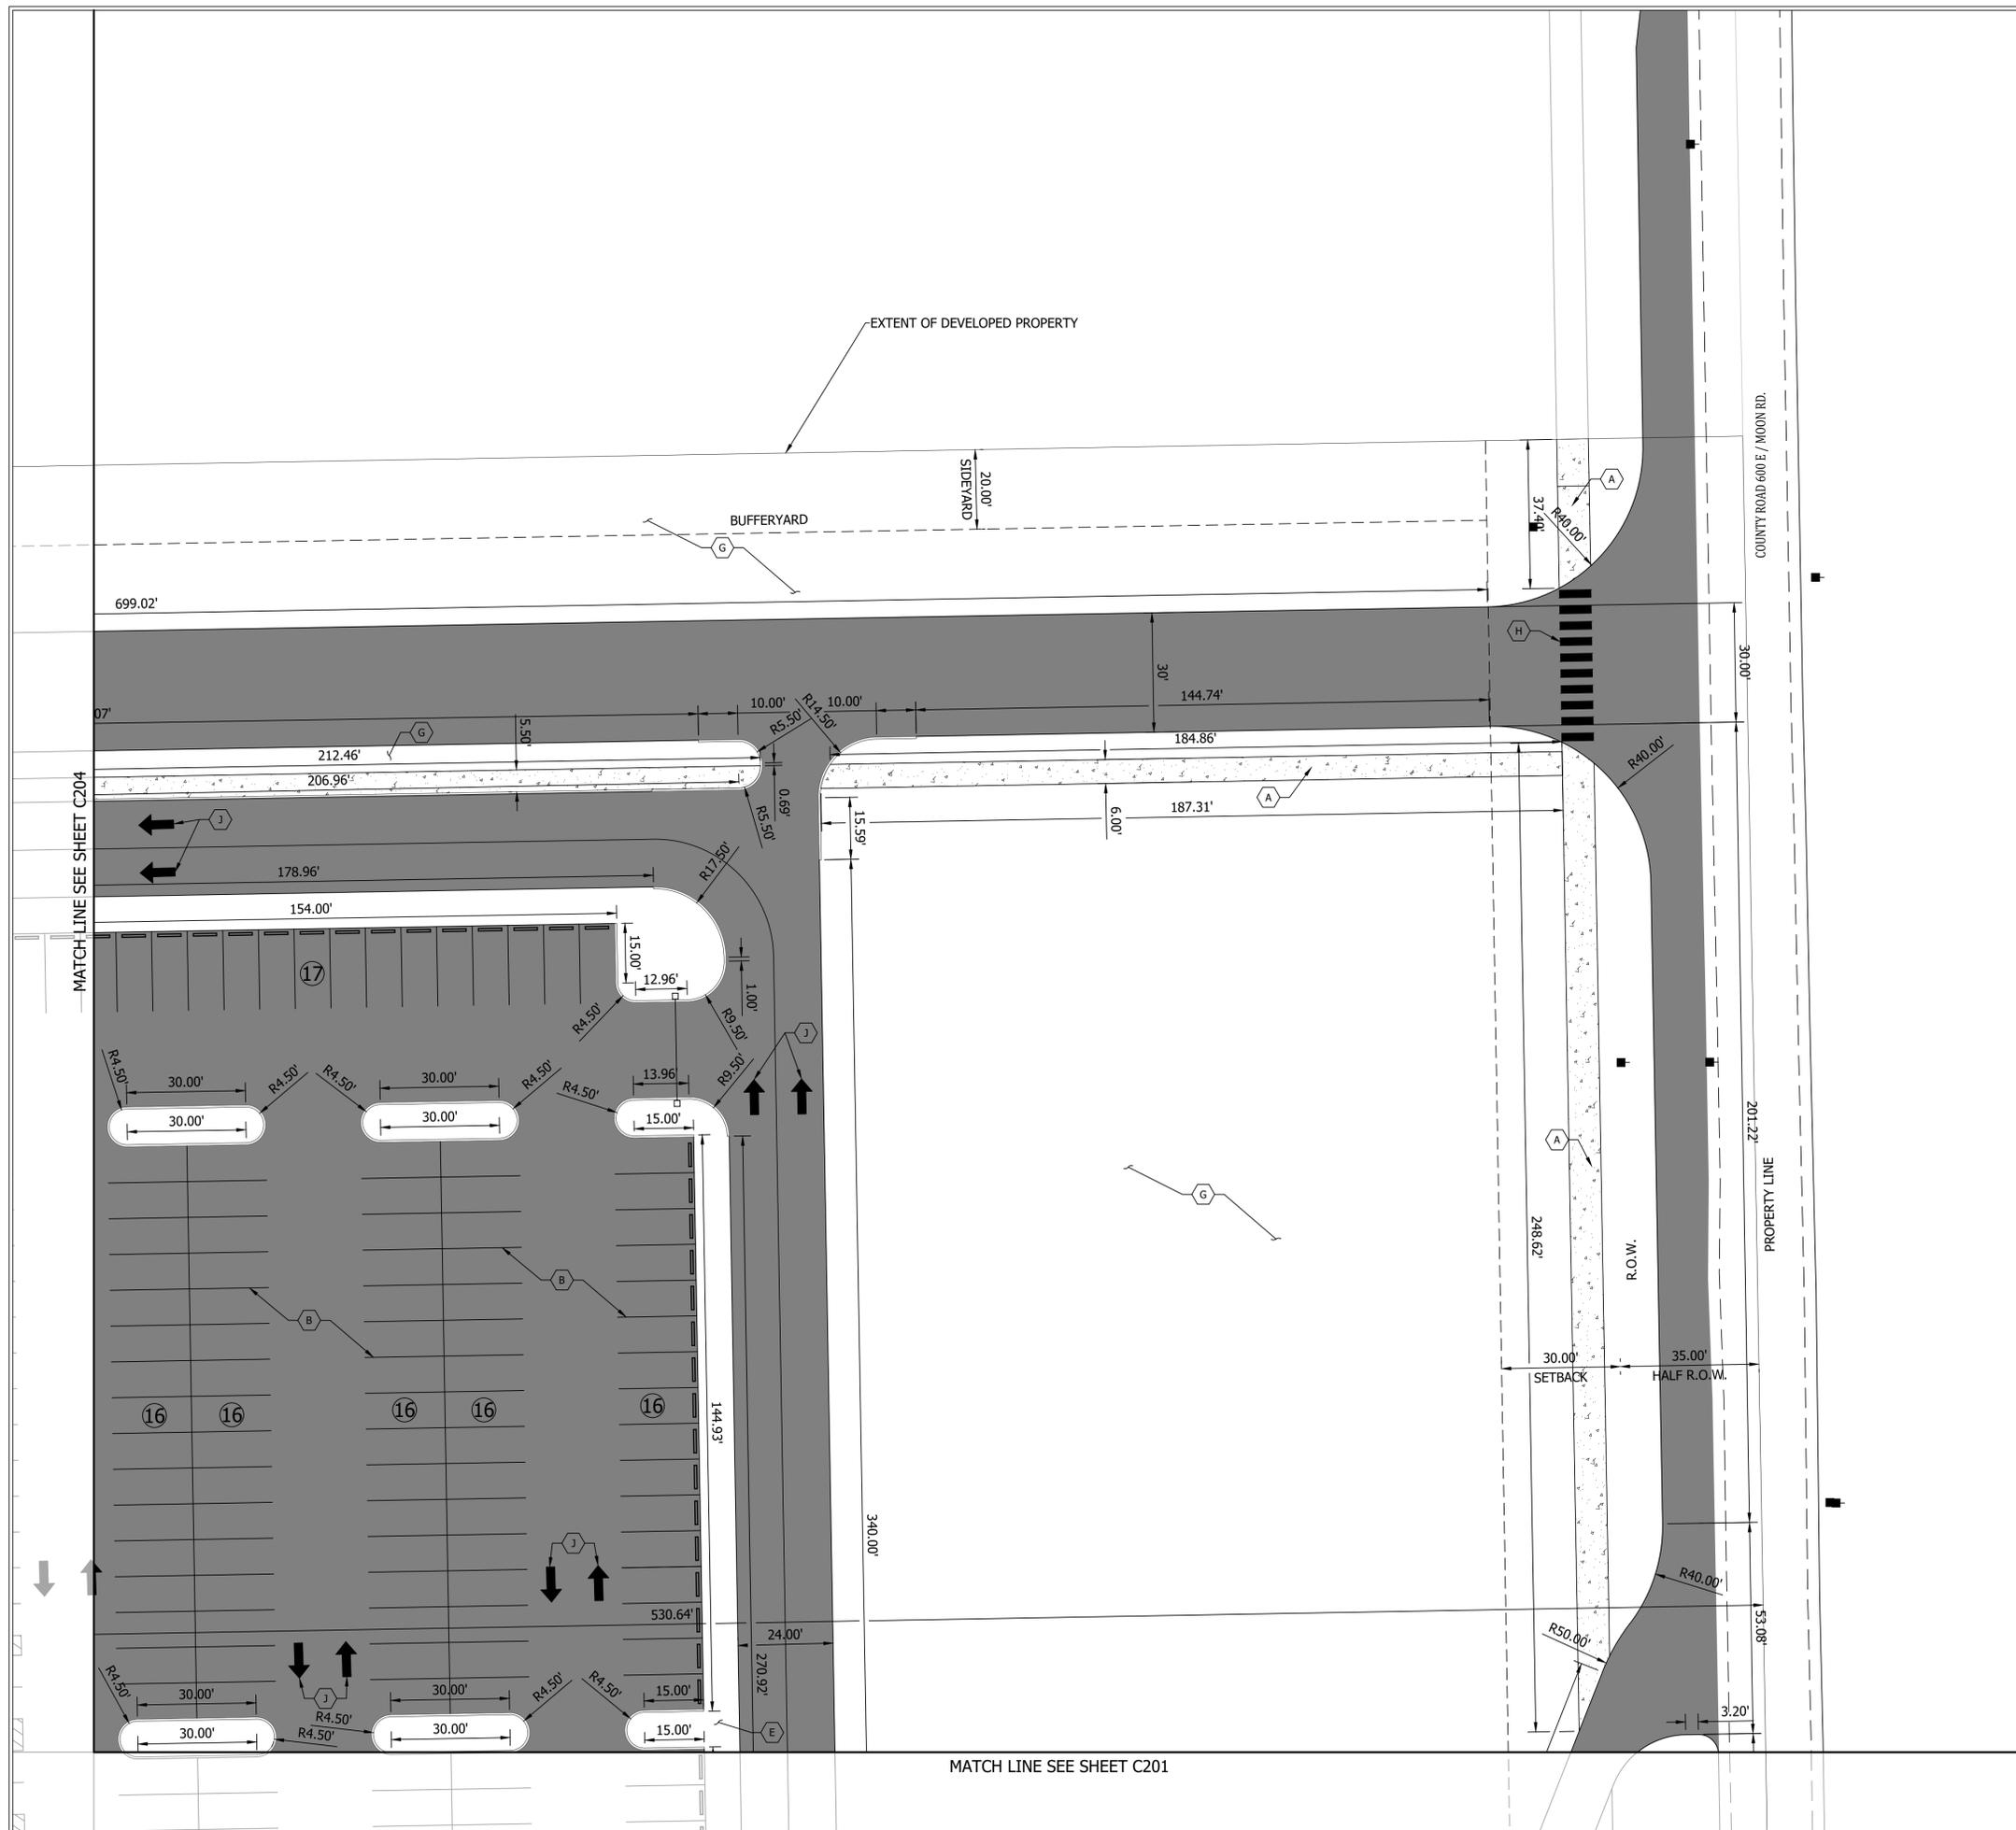

SITE NOTES:

1. ALL DIMENSIONS SHALL BE TO EDGE OF PAVEMENT.
-ALL DIMENSIONS FROM BUILDING SHALL BE FROM FACE OF BUILDING.
2. ALL RADII IN PAVED AREAS SHALL BE 5' UNLESS NOTED OTHERWISE.
3. THE CONTRACTOR SHALL VERIFY ALL DIMENSIONS IN FIELD BEFORE STARTING CONSTRUCTION. THE CONTRACTOR SHALL BE RESPONSIBLE FOR ALL FIELD DIMENSIONS. IF ANY DISCREPANCIES ARE FOUND IN THESE PLANS FROM ACTUAL FIELD CONDITION, THE CONTRACTOR SHALL CONTACT THE ENGINEER IMMEDIATELY.
4. PROVIDE SMOOTH TRANSITIONS FROM NEW AREAS TO EXISTING FEATURES AS NECESSARY.
5. ALL AREAS WHERE THE EXISTING PAVEMENT OR PAVEMENTS ARE DAMAGED DURING CONSTRUCTION FROM TRAFFIC BY THE GENERAL CONTRACTOR, SUBCONTRACTORS, OR SUPPLIERS SHALL BE RESURFACED OR RECONSTRUCTED AT LEAST TO THEIR ORIGINAL CONDITION AFTER CONSTRUCTION WORK IS COMPLETED TO THE SATISFACTION OF THE CITY WHERE SUCH WORK IS IN THE RIGHT-OF-WAY.
6. ALL RADII INDICATED SHALL BE FORMED AS CIRCULAR ARCS.
7. ALL DIMENSIONS ARE PARALLEL AND PERPENDICULAR TO BASE LINES, PROPERTY LINES OR BUILDING LINES UNLESS OTHERWISE NOTED.
8. DISABLED RAMP AND SIGNAGE SHALL BE IN ACCORDANCE WITH FEDERAL, STATE, COUNTY, CITY AND LOCAL CODE WHICHEVER HAS JURISDICTION. SEE SITE PLAN FOR LOCATION AND SITE DETAILS FOR SPECIFICATIONS.
9. ALL STRIPES ARE TO BE 4" PAINTED, YELLOW, UNLESS OTHERWISE NOTED.
10. THE CONTRACTOR SHALL BE RESPONSIBLE TO PROVIDE, AT HIS EXPENSE, ALL AUTOMOBILE AND PEDESTRIAN TRAFFIC CONTROL DEVICES REQUIRED BY FEDERAL, STATE, COUNTY, CITY OR LOCAL AGENCY. THE AMOUNT, LOCATION AND SIZE SHALL BE PER THE DIRECTION OF AGENCY.
11. IT IS THE RESPONSIBILITY OF THE CONTRACTOR TO REMOVE ALL MUD, DIRT, GRAVEL, AND ANY OTHER MATERIALS TRACKED ONTO ANY PUBLIC OR PRIVATE STREETS OR SIDEWALKS. THE CONTRACTOR MUST CLEAN THESE DAILY IF NECESSARY. THE CONTRACTOR MUST USE WATER OR OTHER METHODS TO KEEP AIRBORNE DUST TO A REQUIRED MINIMUM.
12. ALL PAVING WITHIN THE EXISTING AND PROPOSED CITY RIGHT-OF-WAY SHALL CONFORM TO THE REQUIREMENTS OF THE DEPARTMENT OF CODE ENFORCEMENT. CONTRACTOR SHALL CONTACT THE DEPARTMENT OF ENFORCEMENT TO SCHEDULE A PRE-CONSTRUCTION MEETING TO REVIEW THE DEPARTMENT'S CONSTRUCTION REQUIREMENTS, STAFF NOTIFICATION REQUIREMENTS, REQUIRED INSPECTIONS FOR CERTAIN STAGES OF THE WORK AND TO REVIEW THE AUTHORITY OF THE DEPARTMENT AS IT RELATES TO WORK WITHIN THE EXISTING AND PROPOSED CITY RIGHT-OF-WAY.
13. CONTRACTOR SHALL FIELD VERIFY ALL EXISTING UTILITIES PRIOR TO THE START OF CONSTRUCTION. ALL CONFLICTS AND NEWLY IDENTIFIED UTILITIES SHALL BE BROUGHT TO THE ENGINEER'S ATTENTION PRIOR TO THE START OF CONSTRUCTION. ALL COSTS ASSOCIATED WITH THE RELOCATION SHALL BE AT CONTRACTORS EXPENSE.
14. ALL STANDARD PARKING STALLS ARE ASSUMED TO BE 10' WIDE BY 18' LONG UNLESS OTHERWISE NOTED.
15. ALL AREAS BETWEEN PARKING AND SIDEWALKS SHALL BE GRASS UNLESS OTHERWISE NOTED.

SITE LEGEND:

- (A) 4" CONCRETE WALK
- (B) 4" PAINTED WHITE PAVEMENT STRIPE
- (C) 4" PAINTED WHITE DASHED PAVEMENT STRIPE
- (D) 4" PAINTED YELLOW PAVEMENT STRIPE
- (E) 4" PAINTED BLUE PAVEMENT STRIPE
- (F) 4" PAINTED BLUE PAVEMENT STRIPE AT 45° ANGLE, 2' O.C.
- (G) GRASS AREA
- (H) PAINTED, WHITE, PEDESTRIAN CROSS WALK
- (I) 24" PAINTED WHITE STOP BAR
- (J) PAINTED WHITE PAVEMENT ARROW
- (K) PAINTED WHITE PAVEMENT MESSAGE
- [Pattern] HEAVY DUTY HMA PAVEMENT
- [Pattern] STANDARD HMA PAVEMENT
- [Pattern] PROPOSED CONCRETE SIDEWALK
- [Pattern] PROPOSED HEAVY DUTY CONCRETE
- # NUMBER OF PARKING SPACES



INFRASTRUCTURE ENGINEERING
 201 South Capitol Avenue | Suite 400 | Independence, MO 64225
 P: 314.251.8800 | F: 314.251.8200 | www.infrastructure-eng.com

PROJECT:
 PLAINFIELD COMMUNITY SCHOOL CORPORATION
 GUILFORD ELEMENTARY SCHOOL
 6400 S. COUNTY RD. 600 E, PLAINFIELD, IN 46168

SCOPE DRAWINGS:
 These drawings indicate the general scope of the project in terms of architectural design, concept, the dimensions of the building, the major structural elements and the type of structural, mechanical and electrical systems.
 The drawings do not necessarily include or describe all work required for full performance and completion of the requirements of the Contract.
 On the basis of the general scope indicated or described, the trade contractors shall furnish all items required for the proper execution and completion of the work.

REVISIONS:

| NO. | DATE | DESCRIPTION |
|-----|------|-------------|
| | | |



| ISSUE DATE | DRAWN BY | CHECKED BY |
|------------|----------|------------|
| 04/08/2019 | G8B | TT |

DRAWING TITLE:
 SITE PLAN

CERTIFIED BY:
 APPROVAL PENDING
 NOT FOR CONSTRUCTION

DRAWING NUMBER:
 C202

PROJECT NUMBER:
 18032

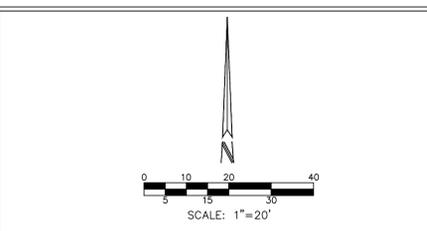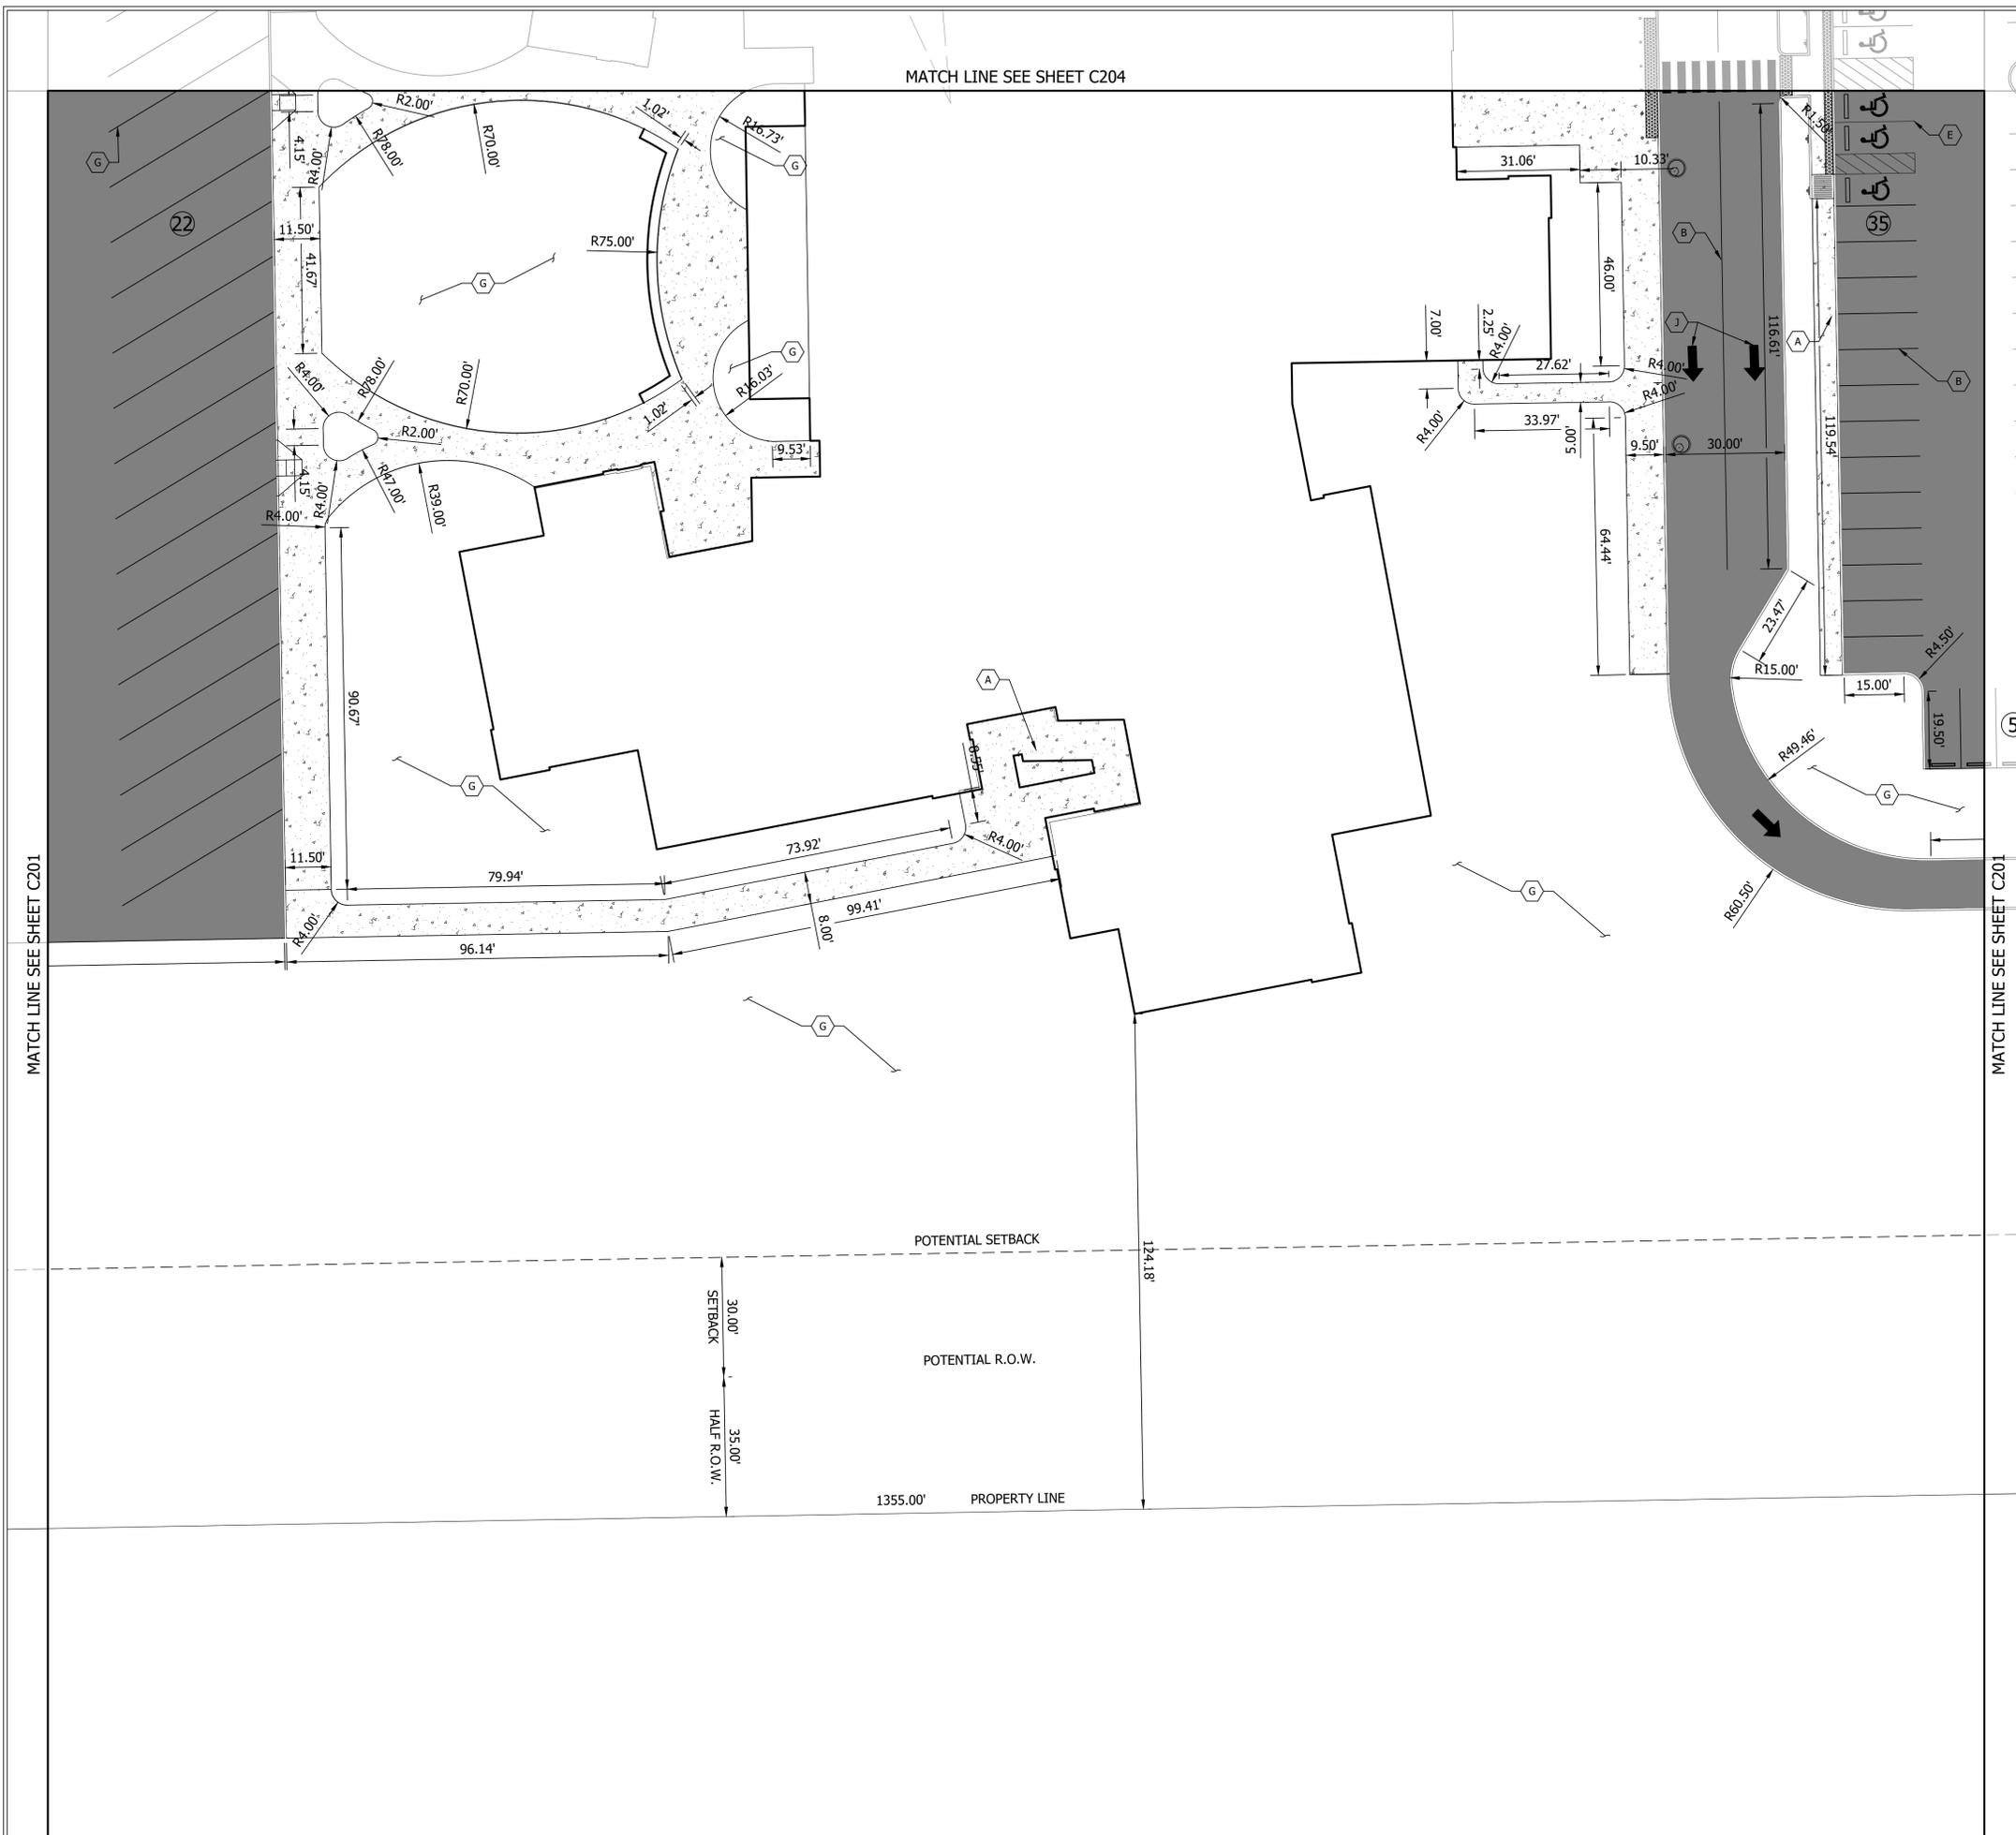

SITE NOTES:

1. ALL DIMENSIONS SHALL BE TO EDGE OF PAVEMENT.
-ALL DIMENSIONS FROM BUILDING SHALL BE FROM FACE OF BUILDING.
2. ALL RADII IN PAVED AREAS SHALL BE 5' UNLESS NOTED OTHERWISE.
3. THE CONTRACTOR SHALL VERIFY ALL DIMENSIONS IN FIELD BEFORE STARTING CONSTRUCTION. THE CONTRACTOR SHALL BE RESPONSIBLE FOR ALL FIELD DIMENSIONS. IF ANY DISCREPANCIES ARE FOUND IN THESE PLANS FROM ACTUAL FIELD CONDITION, THE CONTRACTOR SHALL CONTACT THE ENGINEER IMMEDIATELY.
4. PROVIDE SMOOTH TRANSITIONS FROM NEW AREAS TO EXISTING FEATURES AS NECESSARY.
5. ALL AREAS WHERE THE EXISTING PAVEMENT OR PAVEMENTS ARE DAMAGED DURING CONSTRUCTION FROM TRAFFIC BY THE GENERAL CONTRACTOR, SUBCONTRACTORS, OR SUPPLIERS SHALL BE RESURFACED OR RECONSTRUCTED AT LEAST TO THEIR ORIGINAL CONDITION AFTER CONSTRUCTION WORK IS COMPLETED TO THE SATISFACTION OF THE CITY WHERE SUCH WORK IS IN THE RIGHT-OF-WAY.
6. ALL RADII INDICATED SHALL BE FORMED AS CIRCULAR ARCS.
7. ALL DIMENSIONS ARE PARALLEL AND PERPENDICULAR TO BASE LINES, PROPERTY LINES OR BUILDING LINES UNLESS OTHERWISE NOTED.
8. DISABLED RAMP AND SIGNAGE SHALL BE IN ACCORDANCE WITH FEDERAL, STATE, COUNTY, CITY AND LOCAL CODE WHICHEVER HAS JURISDICTION. SEE SITE PLAN FOR LOCATION AND SITE DETAILS FOR SPECIFICATIONS.
9. ALL STRIPES ARE TO BE 4" PAINTED, YELLOW, UNLESS OTHERWISE NOTED.
10. THE CONTRACTOR SHALL BE RESPONSIBLE TO PROVIDE, AT HIS EXPENSE, ALL AUTOMOBILE AND PEDESTRIAN TRAFFIC CONTROL DEVICES REQUIRED BY FEDERAL, STATE, COUNTY, CITY OR LOCAL AGENCY. THE AMOUNT, LOCATION AND SIZE SHALL BE PER THE DIRECTION OF AGENCY.
11. IT IS THE RESPONSIBILITY OF THE CONTRACTOR TO REMOVE ALL MUD, DIRT, GRAVEL, AND ANY OTHER MATERIALS TRACKED ONTO ANY PUBLIC OR PRIVATE STREETS OR SIDEWALKS. THE CONTRACTOR MUST CLEAN THESE DAILY IF NECESSARY. THE CONTRACTOR MUST USE WATER OR OTHER METHODS TO KEEP AIRBORNE DUST TO A REQUIRED MINIMUM.
12. ALL PAVING WITHIN THE EXISTING AND PROPOSED CITY RIGHT-OF-WAY SHALL CONFORM TO THE REQUIREMENTS OF THE DEPARTMENT OF CODE ENFORCEMENT. CONTRACTOR SHALL CONTACT THE DEPARTMENT OF ENFORCEMENT TO SCHEDULE A PRE-CONSTRUCTION MEETING TO REVIEW THE DEPARTMENT'S CONSTRUCTION REQUIREMENTS. STAFF NOTIFICATION REQUIREMENTS, REQUIRED INSPECTIONS FOR CERTAIN STAGES OF THE WORK AND TO REVIEW THE AUTHORITY OF THE DEPARTMENT AS IT RELATES TO WORK WITHIN THE EXISTING AND PROPOSED CITY RIGHT-OF-WAY.
13. CONTRACTOR SHALL FIELD VERIFY ALL EXISTING UTILITIES PRIOR TO THE START OF CONSTRUCTION. ALL CONFLICTS AND NEWLY IDENTIFIED UTILITIES SHALL BE BROUGHT TO THE ENGINEER'S ATTENTION PRIOR TO THE START OF CONSTRUCTION. ALL COSTS ASSOCIATED WITH THE RELOCATION SHALL BE AT CONTRACTORS EXPENSE.
14. ALL STANDARD PARKING STALLS ARE ASSUMED TO BE 10' WIDE BY 18' LONG UNLESS OTHERWISE NOTED.
15. ALL AREAS BETWEEN PARKING AND SIDEWALKS SHALL BE GRASS UNLESS OTHERWISE NOTED.

SITE LEGEND:

- (A) 4" CONCRETE WALK
- (B) 4" PAINTED WHITE PAVEMENT STRIPE
- (C) 4" PAINTED WHITE DASHED PAVEMENT STRIPE
- (D) 4" PAINTED YELLOW PAVEMENT STRIPE
- (E) 4" PAINTED BLUE PAVEMENT STRIPE
- (F) 4" PAINTED BLUE PAVEMENT STRIPE AT 45° ANGLE, 2' O.C.
- (G) GRASS AREA
- (H) PAINTED, WHITE, PEDESTRIAN CROSS WALK
- (I) 24" PAINTED WHITE STOP BAR
- (J) PAINTED WHITE PAVEMENT ARROW
- (K) PAINTED WHITE PAVEMENT MESSAGE
- [Pattern] HEAVY DUTY HMA PAVEMENT
- [Pattern] STANDARD HMA PAVEMENT
- [Pattern] PROPOSED CONCRETE SIDEWALK
- [Pattern] PROPOSED HEAVY DUTY CONCRETE
- # NUMBER OF PARKING SPACES



INFRASTRUCTURE ENGINEERING
 333 South Capitol Avenue | Suite 400 | Indianapolis, IN 46202
 P 317.251.8880 | F 317.251.8289 | www.infrastructure-eng.com

PROJECT:
 PLAINFIELD COMMUNITY SCHOOL CORPORATION
 GUILFORD ELEMENTARY SCHOOL
 SCHOOL
 6400 S. COUNTY RD. 600 E, PLAINFIELD, IN 46168

SCOPE DRAWINGS:
 These drawings indicate the general scope of the project in terms of architectural design, concept, the dimensions of the building, the major structural elements and the type of structural, mechanical and electrical systems.
 The drawings do not necessarily include or describe all work required for full performance and completion of the requirements of the Contract.
 On the basis of the general scope indicated or described, the trade contractors shall furnish all items required for the proper execution and completion of the work.

REVISIONS:

| NO. | DATE | DESCRIPTION |
|-----|------|-------------|
| | | |



| ISSUE DATE | DRAWN BY | CHECKED BY |
|------------|----------|------------|
| 04/08/2019 | G8B | TT |

DRAWING TITLE:
 SITE PLAN

CERTIFIED BY:
 APPROVAL PENDING
 NOT FOR CONSTRUCTION

DRAWING NUMBER
 C203

PROJECT NUMBER
 18032

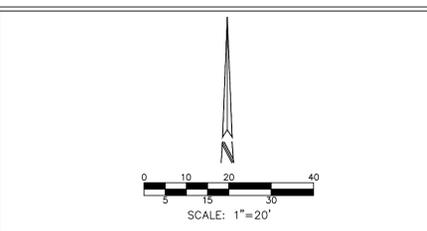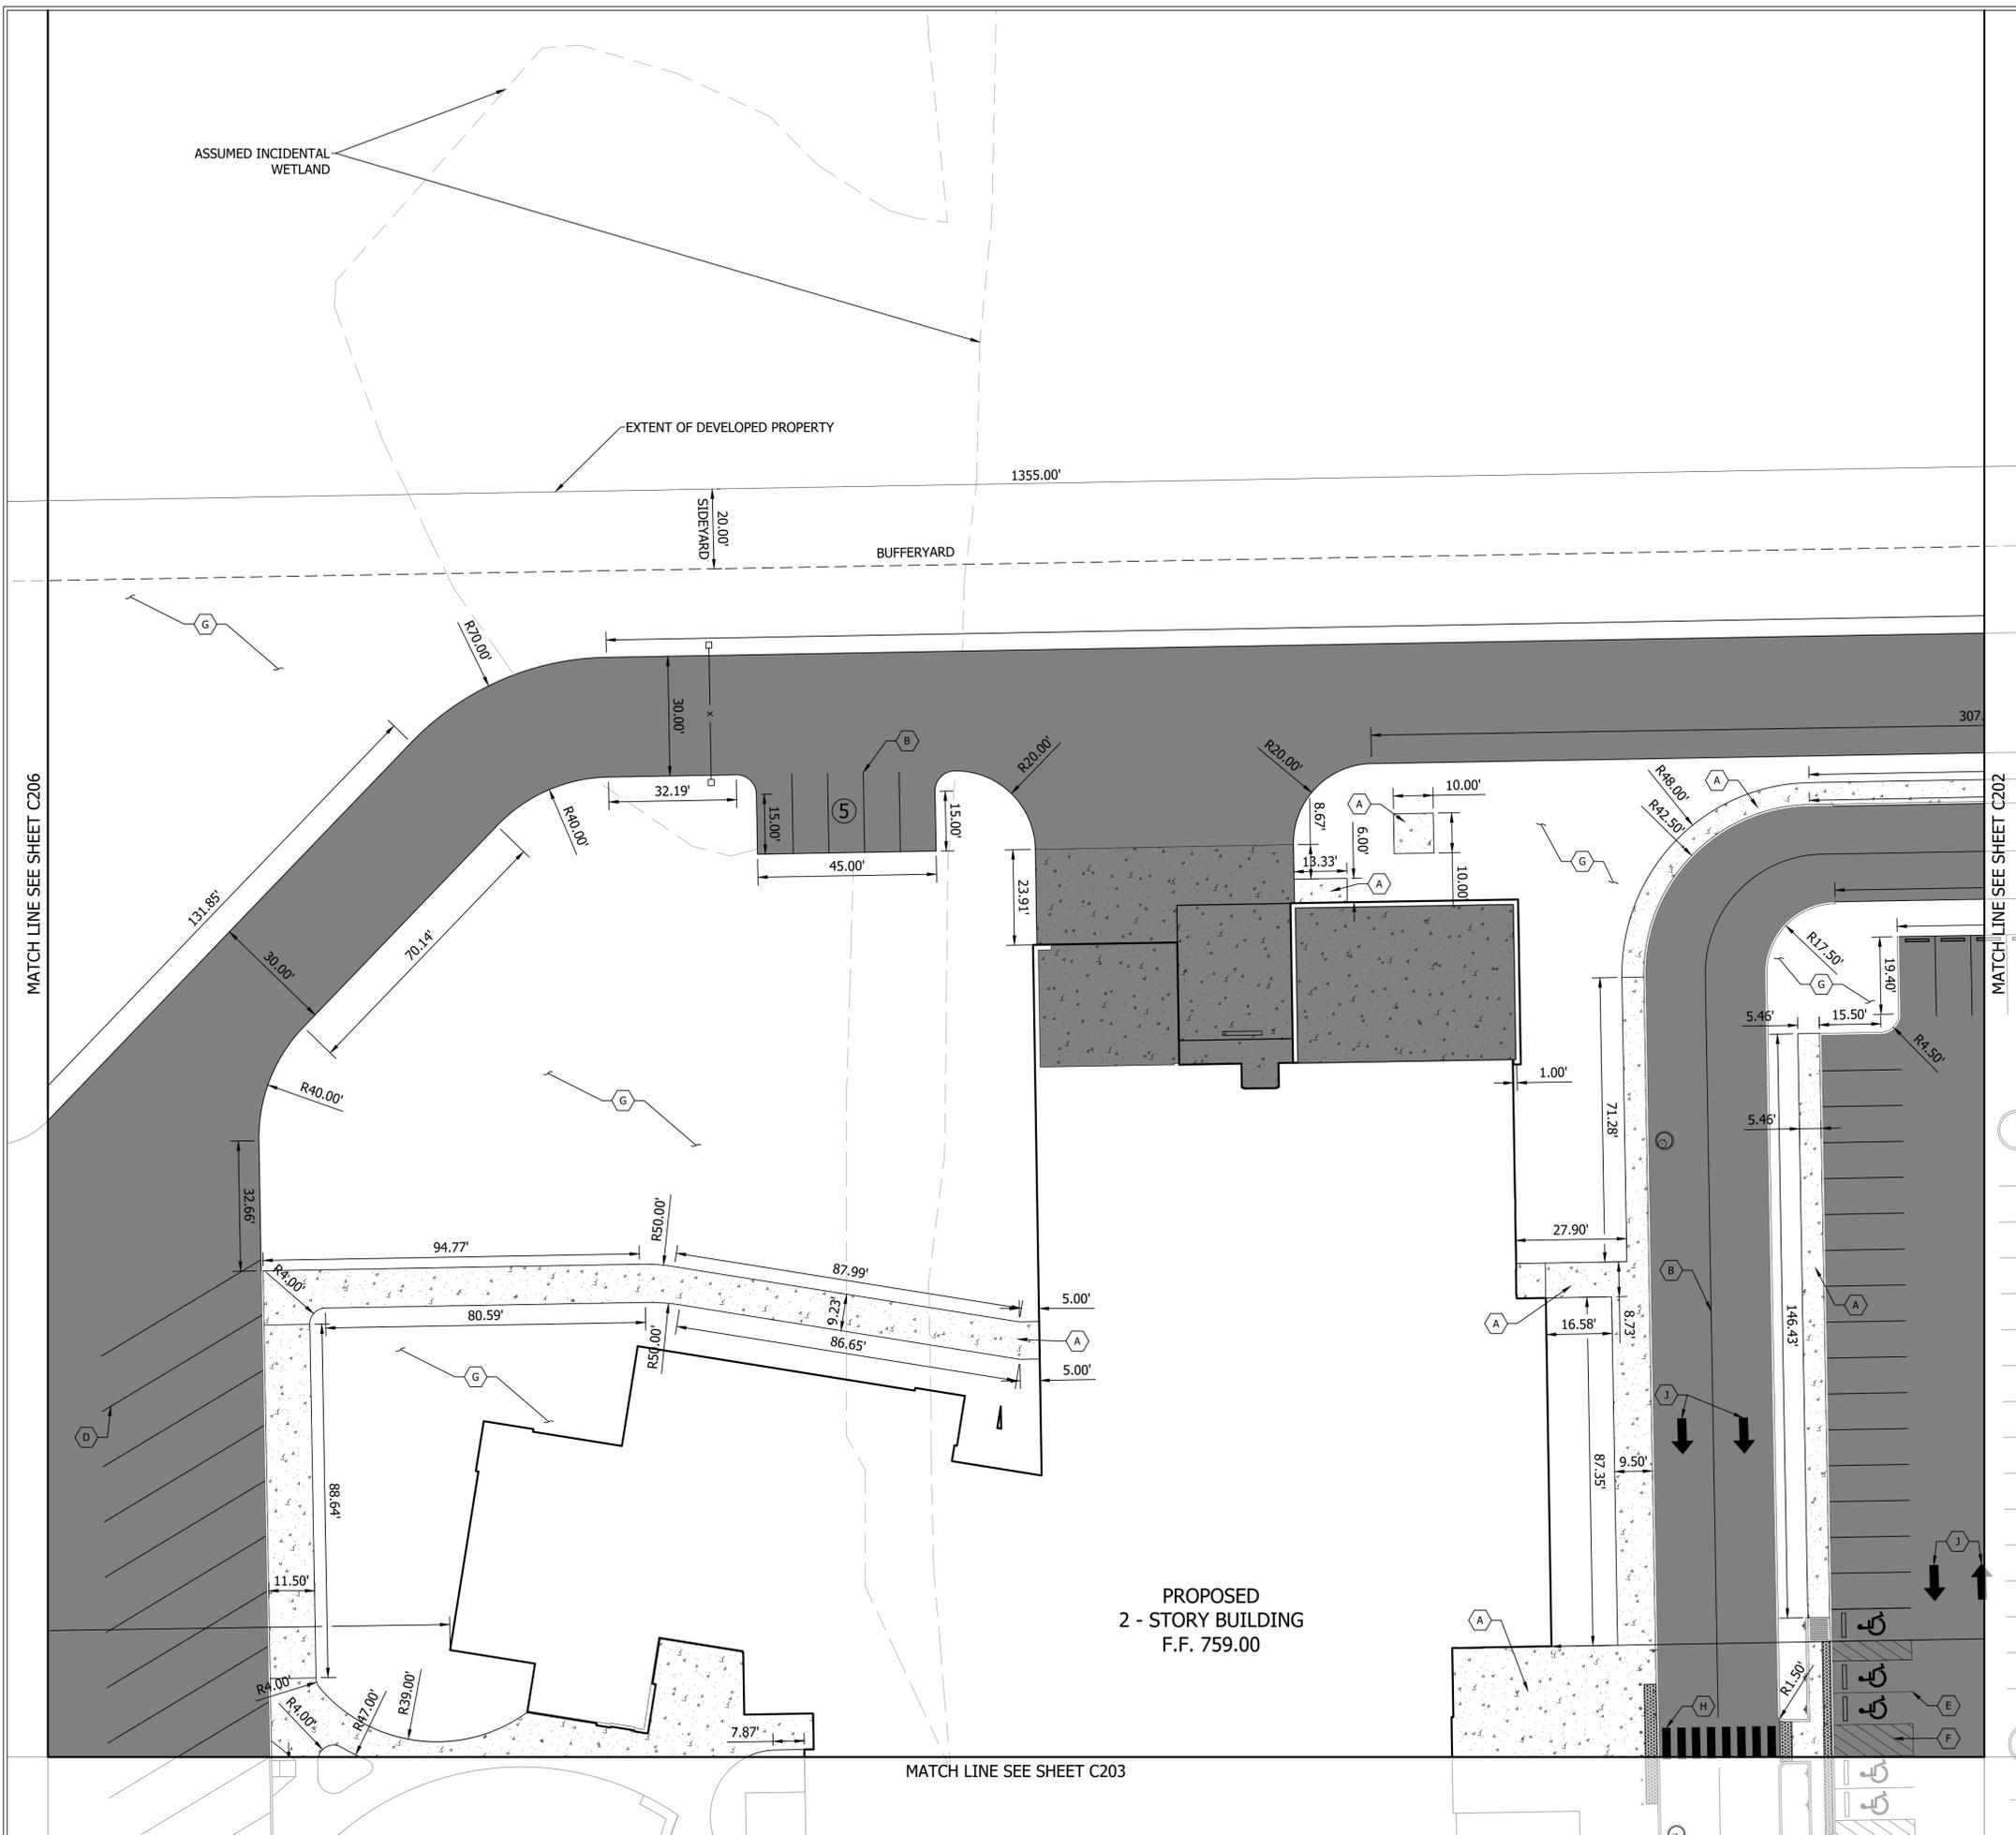

SITE NOTES:

1. ALL DIMENSIONS SHALL BE TO EDGE OF PAVEMENT.
-ALL DIMENSIONS FROM BUILDING SHALL BE FROM FACE OF BUILDING.
2. ALL RADII IN PAVED AREAS SHALL BE 5' UNLESS NOTED OTHERWISE.
3. THE CONTRACTOR SHALL VERIFY ALL DIMENSIONS IN FIELD BEFORE STARTING CONSTRUCTION. THE CONTRACTOR SHALL BE RESPONSIBLE FOR ALL FIELD DIMENSIONS. IF ANY DISCREPANCIES ARE FOUND IN THESE PLANS FROM ACTUAL FIELD CONDITION, THE CONTRACTOR SHALL CONTACT THE ENGINEER IMMEDIATELY.
4. PROVIDE SMOOTH TRANSITIONS FROM NEW AREAS TO EXISTING FEATURES AS NECESSARY.
5. ALL AREAS WHERE THE EXISTING PAVEMENT OR PAVEMENTS ARE DAMAGED DURING CONSTRUCTION FROM TRAFFIC BY THE GENERAL CONTRACTOR, SUBCONTRACTORS, OR SUPPLIERS SHALL BE RESURFACED OR RECONSTRUCTED AT LEAST TO THEIR ORIGINAL CONDITION AFTER CONSTRUCTION WORK IS COMPLETED TO THE SATISFACTION OF THE CITY WHERE SUCH WORK IS IN THE RIGHT-OF-WAY.
6. ALL RADII INDICATED SHALL BE FORMED AS CIRCULAR ARCS.
7. ALL DIMENSIONS ARE PARALLEL AND PERPENDICULAR TO BASE LINES, PROPERTY LINES OR BUILDING LINES UNLESS OTHERWISE NOTED.
8. DISABLED RAMP AND SIGNAGE SHALL BE IN ACCORDANCE WITH FEDERAL, STATE, COUNTY, CITY AND LOCAL CODE WHICHEVER HAS JURISDICTION. SEE SITE PLAN FOR LOCATION AND SITE DETAILS FOR SPECIFICATIONS.
9. ALL STRIPES ARE TO BE 4" PAINTED, YELLOW, UNLESS OTHERWISE NOTED.
10. THE CONTRACTOR SHALL BE RESPONSIBLE TO PROVIDE, AT HIS EXPENSE, ALL AUTOMOBILE AND PEDESTRIAN TRAFFIC CONTROL DEVICES REQUIRED BY FEDERAL, STATE, COUNTY, CITY OR LOCAL AGENCY. THE AMOUNT, LOCATION AND SIZE SHALL BE PER THE DIRECTION OF AGENCY.
11. IT IS THE RESPONSIBILITY OF THE CONTRACTOR TO REMOVE ALL MUD, DIRT, GRAVEL, AND ANY OTHER MATERIALS TRACKED ONTO ANY PUBLIC OR PRIVATE STREETS OR SIDEWALKS. THE CONTRACTOR MUST CLEAN THESE DAILY IF NECESSARY. THE CONTRACTOR MUST USE WATER OR OTHER METHODS TO KEEP AIRBORNE DUST TO A REQUIRED MINIMUM.
12. ALL PAVING WITHIN THE EXISTING AND PROPOSED CITY RIGHT-OF-WAY SHALL CONFORM TO THE REQUIREMENTS OF THE DEPARTMENT OF CODE ENFORCEMENT. CONTRACTOR SHALL CONTACT THE DEPARTMENT OF ENFORCEMENT TO SCHEDULE A PRE-CONSTRUCTION MEETING TO REVIEW THE DEPARTMENT'S CONSTRUCTION REQUIREMENTS. STAFF NOTIFICATION REQUIREMENTS, REQUIRED INSPECTIONS FOR CERTAIN STAGES OF THE WORK AND TO REVIEW THE AUTHORITY OF THE DEPARTMENT AS IT RELATES TO WORK WITHIN THE EXISTING AND PROPOSED CITY RIGHT-OF-WAY.
13. CONTRACTOR SHALL FIELD VERIFY ALL EXISTING UTILITIES PRIOR TO THE START OF CONSTRUCTION. ALL CONFLICTS AND NEWLY IDENTIFIED UTILITIES SHALL BE BROUGHT TO THE ENGINEER'S ATTENTION PRIOR TO THE START OF CONSTRUCTION. ALL COSTS ASSOCIATED WITH THE RELOCATION SHALL BE AT CONTRACTORS EXPENSE.
14. ALL STANDARD PARKING STALLS ARE ASSUMED TO BE 10' WIDE BY 18' LONG UNLESS OTHERWISE NOTED.
15. ALL AREAS BETWEEN PARKING AND SIDEWALKS SHALL BE GRASS UNLESS OTHERWISE NOTED.

SITE LEGEND:

- (A) 4" CONCRETE WALK
- (B) 4" PAINTED WHITE PAVEMENT STRIPE
- (C) 4" PAINTED WHITE DASHED PAVEMENT STRIPE
- (D) 4" PAINTED YELLOW PAVEMENT STRIPE
- (E) 4" PAINTED BLUE PAVEMENT STRIPE
- (F) 4" PAINTED BLUE PAVEMENT STRIPE AT 45° ANGLE, 2' O.C.
- (G) GRASS AREA
- (H) PAINTED, WHITE, PEDESTRIAN CROSS WALK
- (I) 24" PAINTED WHITE STOP BAR
- (J) PAINTED WHITE PAVEMENT ARROW
- (K) PAINTED WHITE PAVEMENT MESSAGE
- [HEAVY DUTY HMA PAVEMENT] HEAVY DUTY HMA PAVEMENT
- [STANDARD HMA PAVEMENT] STANDARD HMA PAVEMENT
- [PROPOSED CONCRETE SIDEWALK] PROPOSED CONCRETE SIDEWALK
- [PROPOSED HEAVY DUTY CONCRETE] PROPOSED HEAVY DUTY CONCRETE
- (#) NUMBER OF PARKING SPACES



INFRASTRUCTURE ENGINEERING
 333 South Capitol Avenue | Suite 400 | Indianapolis, IN 46202
 P: 317.251.8880 | F: 317.251.8289 | www.infrastructure-eng.com

PROJECT:
 PLAINFIELD COMMUNITY SCHOOL CORPORATION
 GUILFORD ELEMENTARY SCHOOL
 6400 S. COUNTY RD. 600 E, PLAINFIELD, IN 46168

SCOPE DRAWINGS:
 These drawings indicate the general scope of the project in terms of architectural design, concept, the dimensions of the building, the major structural elements and the type of structural, mechanical and electrical systems.
 The drawings do not necessarily include or describe all work required for full performance and completion of the requirements of the Contract.
 On the basis of the general scope indicated or described, the trade contractors shall furnish all items required for the proper execution and completion of the work.

REVISIONS:

| NO. | DATE | DESCRIPTION |
|-----|------|-------------|
| | | |


ISSUE DATE 04/08/2019 **DRAWN BY** GSB **CHECKED BY** TT

DRAWING TITLE:
 SITE PLAN

CERTIFIED BY:
 APPROVAL PENDING
 NOT FOR CONSTRUCTION

DRAWING NUMBER
 C204

PROJECT NUMBER
 18032

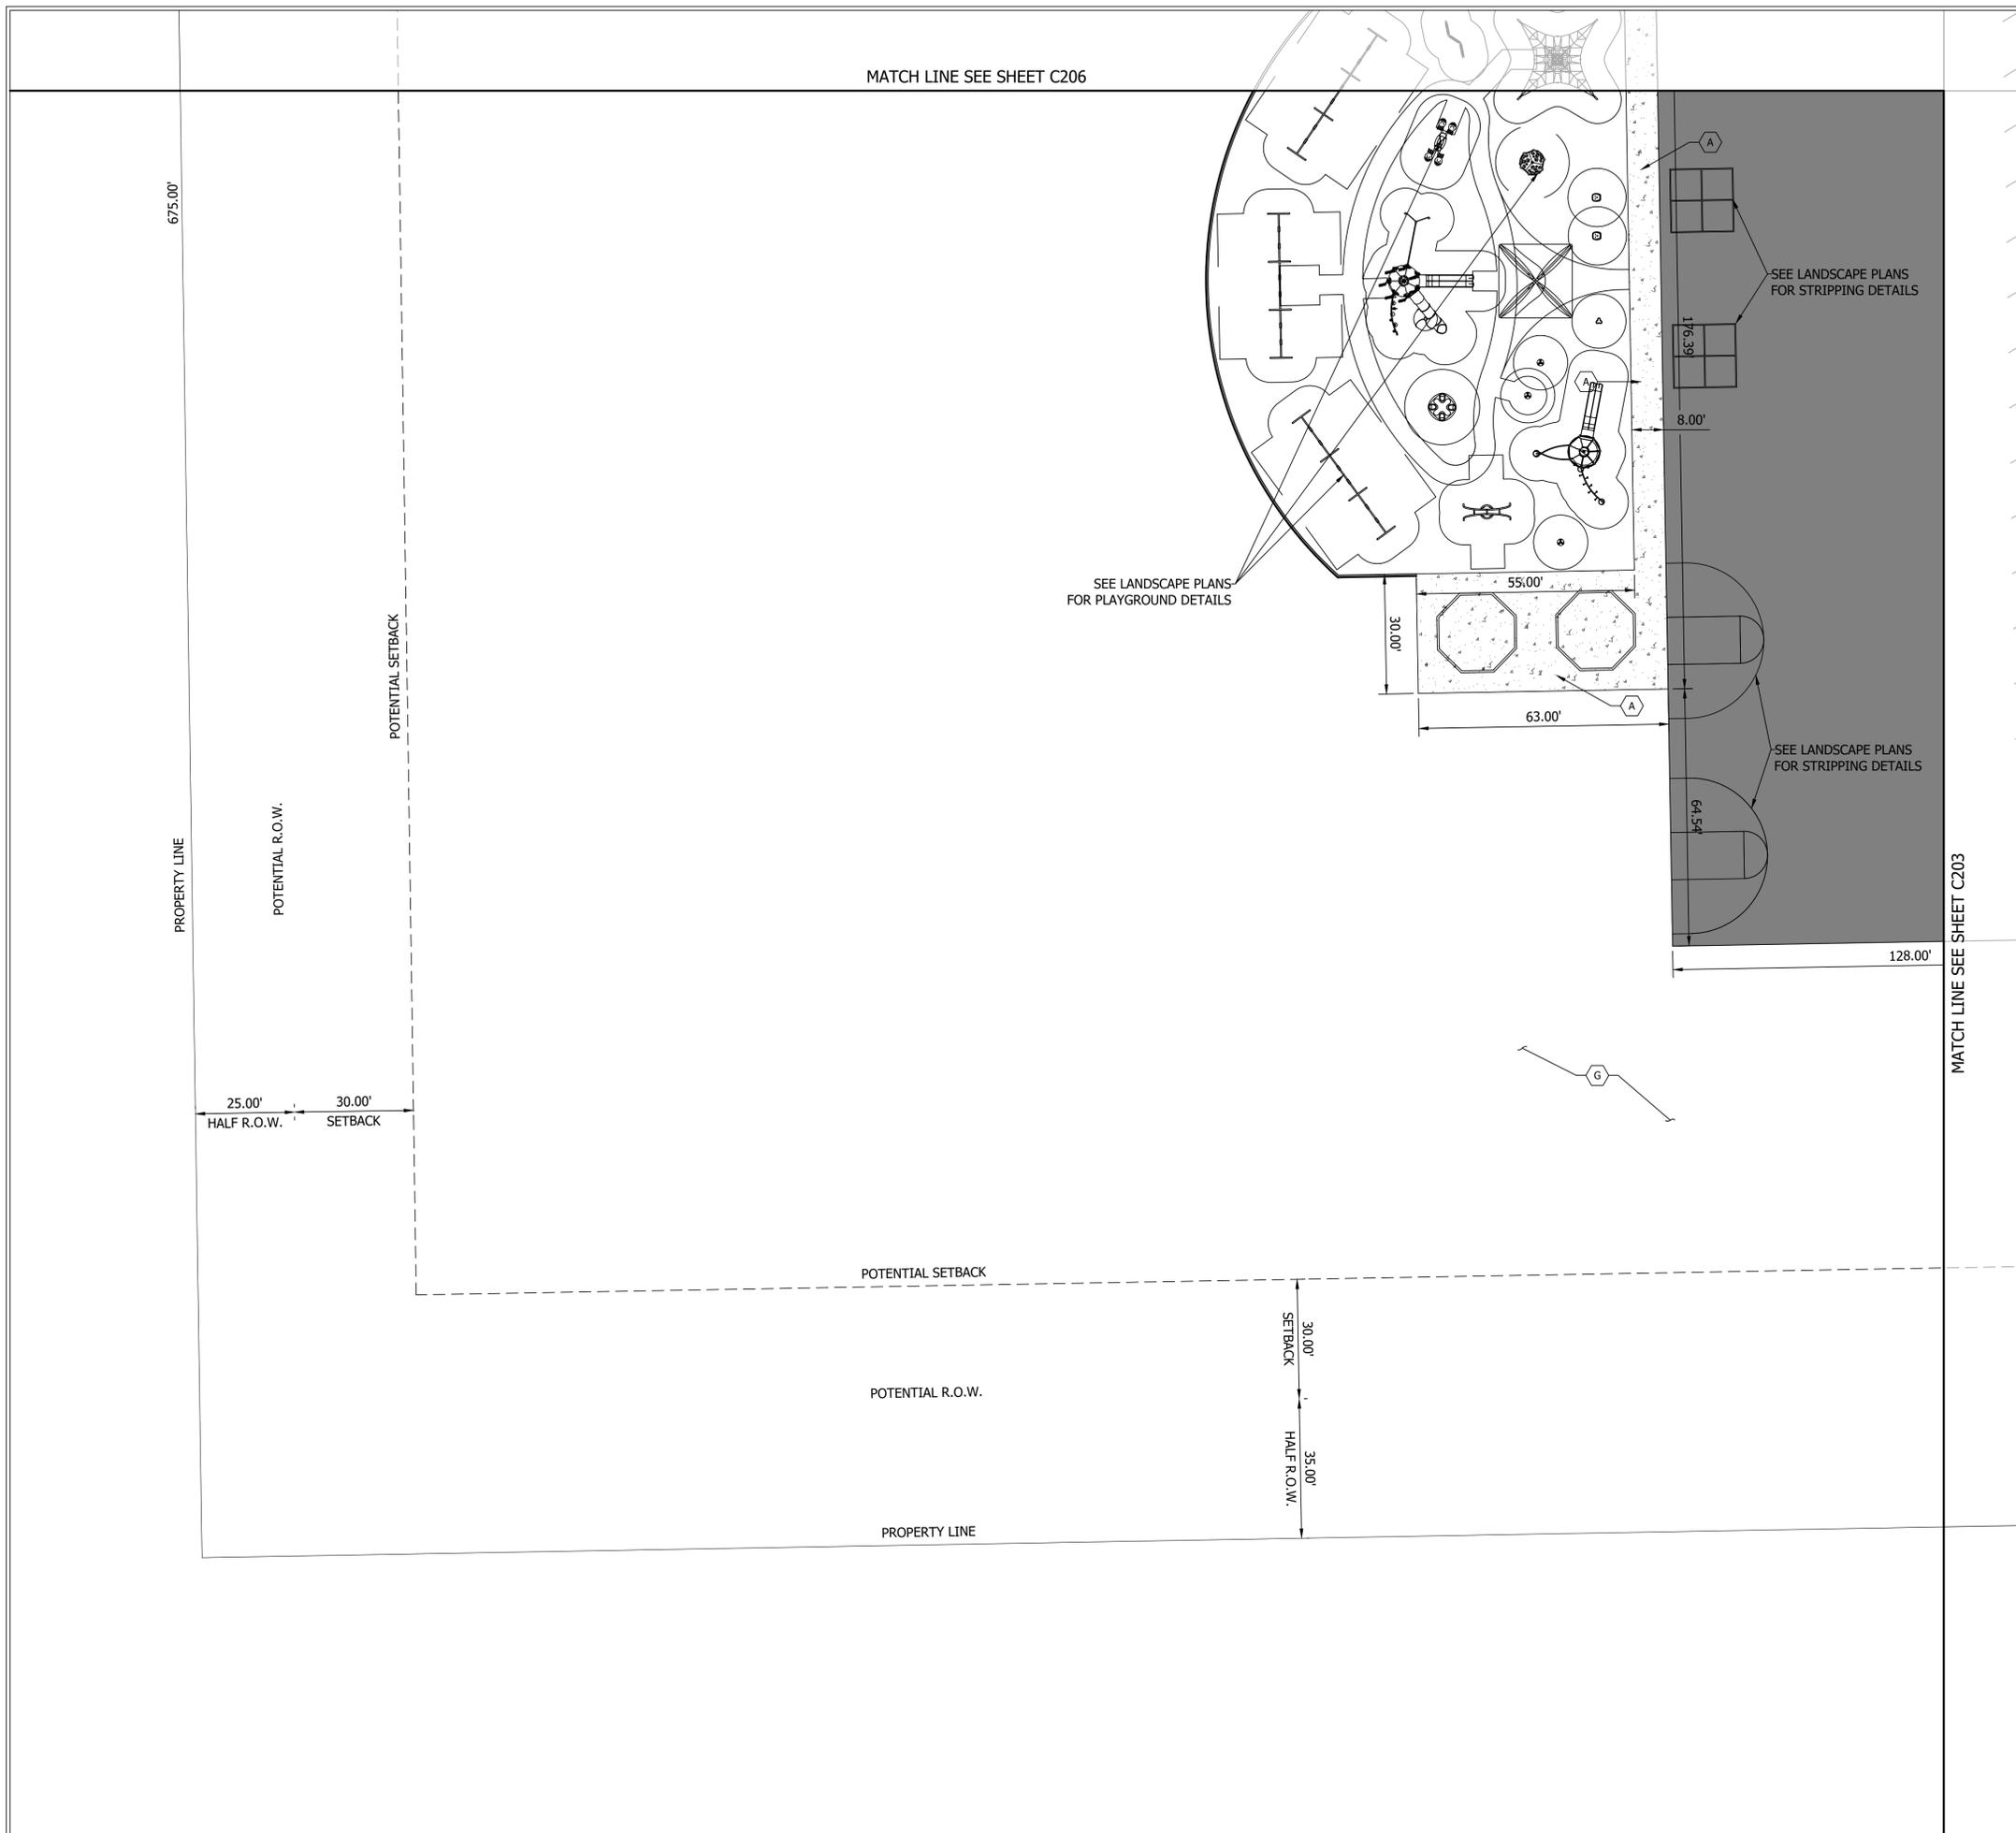

MATCH LINE SEE SHEET C206

675.00'

PROPERTY LINE

POTENTIAL R.O.W.

POTENTIAL SETBACK

25.00'
HALF R.O.W.

30.00'
SETBACK

POTENTIAL SETBACK

POTENTIAL R.O.W.

PROPERTY LINE

30.00'
SETBACK

35.00'
HALF R.O.W.

30.00'

63.00'


55.00'

8.00'

64.54'

128.00'

MATCH LINE SEE SHEET C203

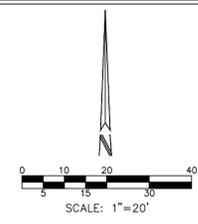

SITE NOTES:

1. ALL DIMENSIONS SHALL BE TO EDGE OF PAVEMENT.
-ALL DIMENSIONS FROM BUILDING SHALL BE FROM FACE OF BUILDING.
2. ALL RADII IN PAVED AREAS SHALL BE 5' UNLESS NOTED OTHERWISE.
3. THE CONTRACTOR SHALL VERIFY ALL DIMENSIONS IN FIELD BEFORE STARTING CONSTRUCTION. THE CONTRACTOR SHALL BE RESPONSIBLE FOR ALL FIELD DIMENSIONS. IF ANY DISCREPANCIES ARE FOUND IN THESE PLANS FROM ACTUAL FIELD CONDITION, THE CONTRACTOR SHALL CONTACT THE ENGINEER IMMEDIATELY.
4. PROVIDE SMOOTH TRANSITIONS FROM NEW AREAS TO EXISTING FEATURES AS NECESSARY.
5. ALL AREAS WHERE THE EXISTING PAVEMENT OR PAVEMENTS ARE DAMAGED DURING CONSTRUCTION FROM TRAFFIC BY THE GENERAL CONTRACTOR, SUBCONTRACTORS, OR SUPPLIERS SHALL BE RESURFACED OR RECONSTRUCTED AT LEAST TO THEIR ORIGINAL CONDITION AFTER CONSTRUCTION WORK IS COMPLETED TO THE SATISFACTION OF THE CITY WHERE SUCH WORK IS IN THE RIGHT-OF-WAY.
6. ALL RADII INDICATED SHALL BE FORMED AS CIRCULAR ARCS.
7. ALL DIMENSIONS ARE PARALLEL AND PERPENDICULAR TO BASE LINES, PROPERTY LINES OR BUILDING LINES UNLESS OTHERWISE NOTED.
8. DISABLED RAMP AND SIGNAGE SHALL BE IN ACCORDANCE WITH FEDERAL, STATE, COUNTY, CITY AND LOCAL CODE WHICHEVER HAS JURISDICTION. SEE SITE PLAN FOR LOCATION AND SITE DETAILS FOR SPECIFICATIONS.
9. ALL STRIPES ARE TO BE 4" PAINTED, YELLOW, UNLESS OTHERWISE NOTED.
10. THE CONTRACTOR SHALL BE RESPONSIBLE TO PROVIDE, AT HIS EXPENSE, ALL AUTOMOBILE AND PEDESTRIAN TRAFFIC CONTROL DEVICES REQUIRED BY FEDERAL, STATE, COUNTY, CITY OR LOCAL AGENCY. THE AMOUNT, LOCATION AND SIZE SHALL BE PER THE DIRECTION OF AGENCY.
11. IT IS THE RESPONSIBILITY OF THE CONTRACTOR TO REMOVE ALL MUD, DIRT, GRAVEL, AND ANY OTHER MATERIALS TRACKED ONTO ANY PUBLIC OR PRIVATE STREETS OR SIDEWALKS. THE CONTRACTOR MUST CLEAN THESE DAILY IF NECESSARY. THE CONTRACTOR MUST USE WATER OR OTHER METHODS TO KEEP AIRBORNE DUST TO A REQUIRED MINIMUM.
12. ALL PAVING WITHIN THE EXISTING AND PROPOSED CITY RIGHT-OF-WAY SHALL CONFORM TO THE REQUIREMENTS OF THE DEPARTMENT OF CODE ENFORCEMENT. CONTRACTOR SHALL CONTACT THE DEPARTMENT OF ENFORCEMENT TO SCHEDULE A PRE-CONSTRUCTION MEETING TO REVIEW THE DEPARTMENT'S CONSTRUCTION REQUIREMENTS, STAFF NOTIFICATION REQUIREMENTS, REQUIRED INSPECTIONS FOR CERTAIN STAGES OF THE WORK AND TO REVIEW THE AUTHORITY OF THE DEPARTMENT AS IT RELATES TO WORK WITHIN THE EXISTING AND PROPOSED CITY RIGHT-OF-WAY.
13. CONTRACTOR SHALL FIELD VERIFY ALL EXISTING UTILITIES PRIOR TO THE START OF CONSTRUCTION. ALL CONFLICTS AND NEWLY IDENTIFIED UTILITIES SHALL BE BROUGHT TO THE ENGINEER'S ATTENTION PRIOR TO THE START OF CONSTRUCTION. ALL COSTS ASSOCIATED WITH THE RELOCATION SHALL BE AT CONTRACTORS EXPENSE.
14. ALL STANDARD PARKING STALLS ARE ASSUMED TO BE 10' WIDE BY 18' LONG UNLESS OTHERWISE NOTED.
15. ALL AREAS BETWEEN PARKING AND SIDEWALKS SHALL BE GRASS UNLESS OTHERWISE NOTED.

SITE LEGEND:

- (A) 4" CONCRETE WALK
- (B) 4" PAINTED WHITE PAVEMENT STRIPE
- (C) 4" PAINTED WHITE DASHED PAVEMENT STRIPE
- (D) 4" PAINTED YELLOW PAVEMENT STRIPE
- (E) 4" PAINTED BLUE PAVEMENT STRIPE
- (F) 4" PAINTED BLUE PAVEMENT STRIPE AT 45° ANGLE, 2' O.C.
- (G) GRASS AREA
- (H) PAINTED, WHITE, PEDESTRIAN CROSS WALK
- (I) 24" PAINTED WHITE STOP BAR
- (J) PAINTED WHITE PAVEMENT ARROW
- (K) PAINTED WHITE PAVEMENT MESSAGE
- [Dark Grey Box] HEAVY DUTY HMA PAVEMENT
- [Light Grey Box] STANDARD HMA PAVEMENT
- [Dotted Box] PROPOSED CONCRETE SIDEWALK
- [Dark Grey Box] PROPOSED HEAVY DUTY CONCRETE
- (#) NUMBER OF PARKING SPACES



INFRASTRUCTURE ENGINEERING
 201 South Capitol Avenue | Suite 400 | Indianapolis, IN 46225
 P: 317.251.8800 | F: 317.251.8200 | www.infrastructure-eng.com

PROJECT:
 PLAINFIELD COMMUNITY SCHOOL CORPORATION
 GUILFORD ELEMENTARY SCHOOL
 6400 S. COUNTY RD. 600 E. PLAINFIELD, IN 46168

SCOPE DRAWINGS:
 These drawings indicate the general scope of the project in terms of architectural design, concept, the dimensions of the building, the major structural elements and the type of structural, mechanical and electrical systems.
 The drawings do not necessarily include or describe all work required for full performance and completion of the requirements of the Contract.
 On the basis of the general scope indicated or described, the trade contractors shall furnish all items required for the proper execution and completion of the work.

REVISIONS:

| NO. | DATE | DESCRIPTION |
|-----|------|-------------|
| | | |



| ISSUE DATE | DRAWN BY | CHECKED BY |
|------------|----------|------------|
| 04/08/2019 | G8B | TT |

DRAWING TITLE:
 SITE PLAN

CERTIFIED BY:
 APPROVAL PENDING
 NOT FOR CONSTRUCTION

DRAWING NUMBER
 C205

PROJECT NUMBER
 18032

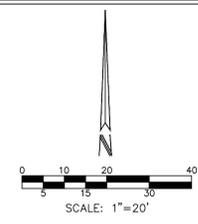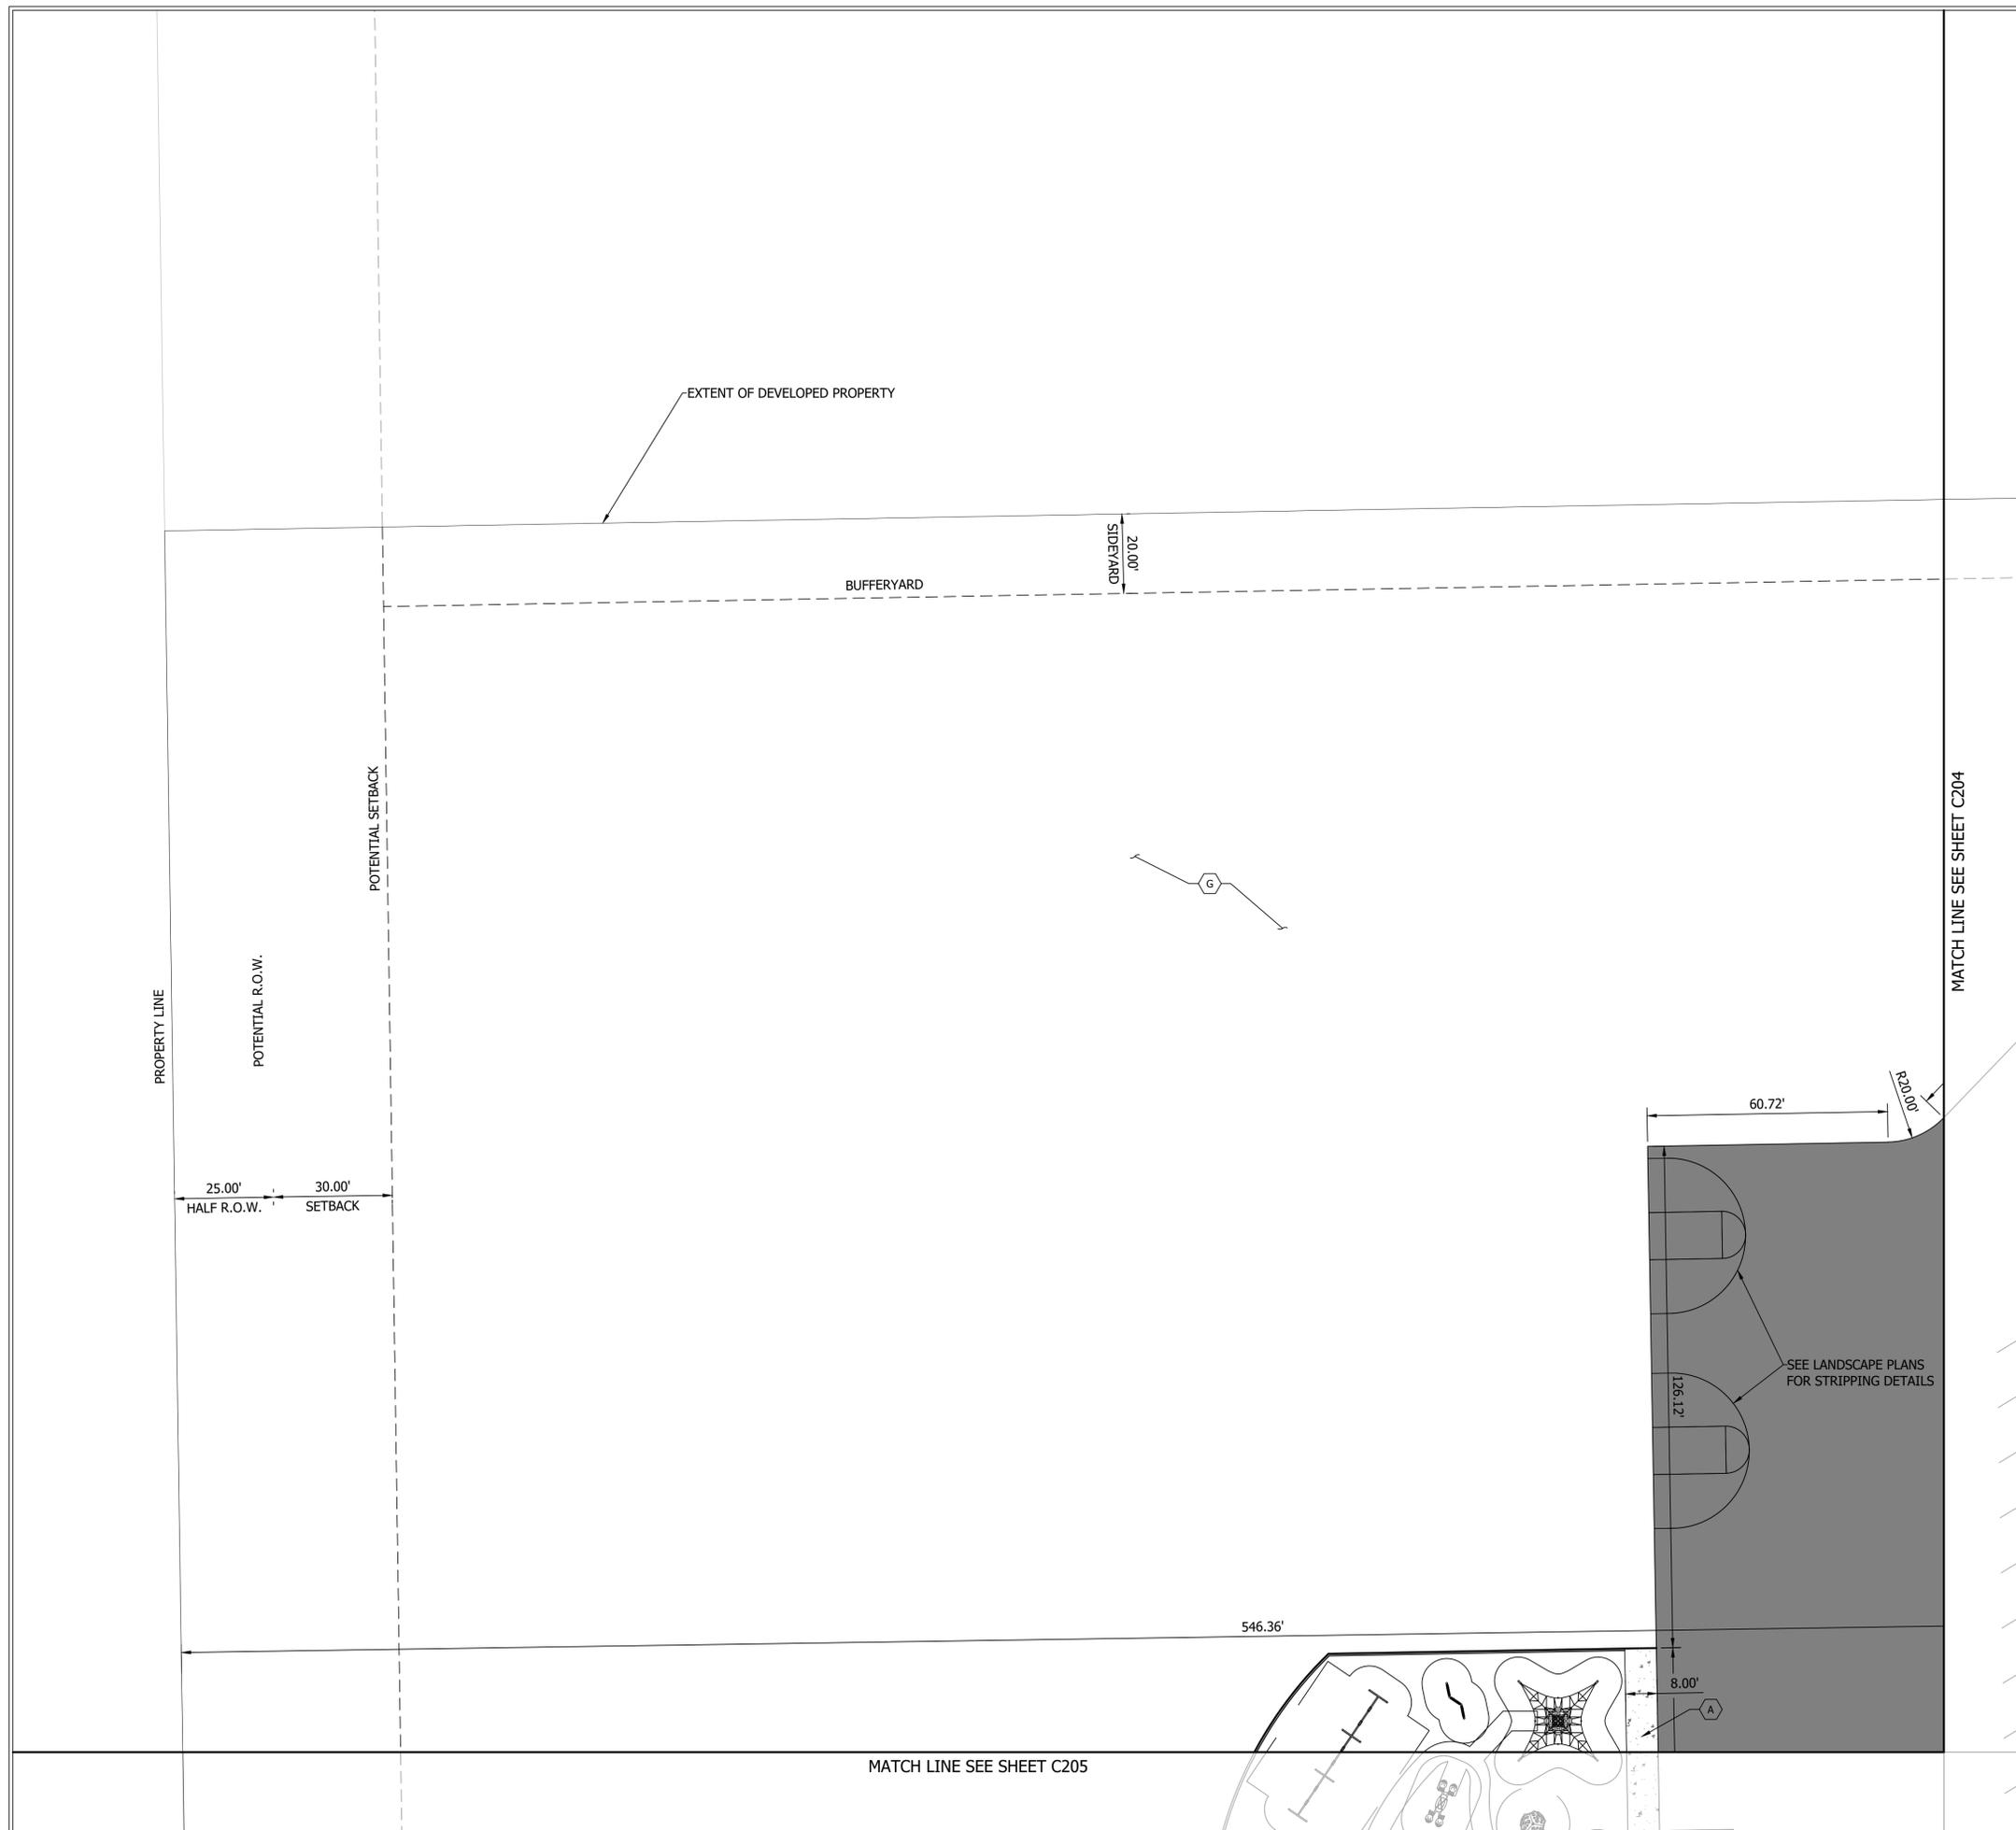

SITE NOTES:

1. ALL DIMENSIONS SHALL BE TO EDGE OF PAVEMENT.
-ALL DIMENSIONS FROM BUILDING SHALL BE FROM FACE OF BUILDING.
2. ALL RADII IN PAVED AREAS SHALL BE 5' UNLESS NOTED OTHERWISE.
3. THE CONTRACTOR SHALL VERIFY ALL DIMENSIONS IN FIELD BEFORE STARTING CONSTRUCTION. THE CONTRACTOR SHALL BE RESPONSIBLE FOR ALL FIELD DIMENSIONS. IF ANY DISCREPANCIES ARE FOUND IN THESE PLANS FROM ACTUAL FIELD CONDITION, THE CONTRACTOR SHALL CONTACT THE ENGINEER IMMEDIATELY.
4. PROVIDE SMOOTH TRANSITIONS FROM NEW AREAS TO EXISTING FEATURES AS NECESSARY.
5. ALL AREAS WHERE THE EXISTING PAVEMENT OR PAVEMENTS ARE DAMAGED DURING CONSTRUCTION FROM TRAFFIC BY THE GENERAL CONTRACTOR, SUBCONTRACTORS, OR SUPPLIERS SHALL BE RESURFACED OR RECONSTRUCTED AT LEAST TO THEIR ORIGINAL CONDITION AFTER CONSTRUCTION WORK IS COMPLETED TO THE SATISFACTION OF THE CITY WHERE SUCH WORK IS IN THE RIGHT-OF-WAY.
6. ALL RADII INDICATED SHALL BE FORMED AS CIRCULAR ARCS.
7. ALL DIMENSIONS ARE PARALLEL AND PERPENDICULAR TO BASE LINES, PROPERTY LINES OR BUILDING LINES UNLESS OTHERWISE NOTED.
8. DISABLED RAMP AND SIGNAGE SHALL BE IN ACCORDANCE WITH FEDERAL, STATE, COUNTY, CITY AND LOCAL CODE WHICHEVER HAS JURISDICTION. SEE SITE PLAN FOR LOCATION AND SITE DETAILS FOR SPECIFICATIONS.
9. ALL STRIPES ARE TO BE 4" PAINTED, YELLOW, UNLESS OTHERWISE NOTED.
10. THE CONTRACTOR SHALL BE RESPONSIBLE TO PROVIDE, AT HIS EXPENSE, ALL AUTOMOBILE AND PEDESTRIAN TRAFFIC CONTROL DEVICES REQUIRED BY FEDERAL, STATE, COUNTY, CITY OR LOCAL AGENCY. THE AMOUNT, LOCATION AND SIZE SHALL BE PER THE DIRECTION OF AGENCY.
11. IT IS THE RESPONSIBILITY OF THE CONTRACTOR TO REMOVE ALL MUD, DIRT, GRAVEL, AND ANY OTHER MATERIALS TRACKED ONTO ANY PUBLIC OR PRIVATE STREETS OR SIDEWALKS. THE CONTRACTOR MUST CLEAN THESE DAILY IF NECESSARY. THE CONTRACTOR MUST USE WATER OR OTHER METHODS TO KEEP AIRBORNE DUST TO A REQUIRED MINIMUM.
12. ALL PAVING WITHIN THE EXISTING AND PROPOSED CITY RIGHT-OF-WAY SHALL CONFORM TO THE REQUIREMENTS OF THE DEPARTMENT OF CODE ENFORCEMENT. CONTRACTOR SHALL CONTACT THE DEPARTMENT OF ENFORCEMENT TO SCHEDULE A PRE-CONSTRUCTION MEETING TO REVIEW THE DEPARTMENT'S CONSTRUCTION REQUIREMENTS, STAFF NOTIFICATION REQUIREMENTS, REQUIRED INSPECTIONS FOR CERTAIN STAGES OF THE WORK AND TO REVIEW THE AUTHORITY OF THE DEPARTMENT AS IT RELATES TO WORK WITHIN THE EXISTING AND PROPOSED CITY RIGHT-OF-WAY.
13. CONTRACTOR SHALL FIELD VERIFY ALL EXISTING UTILITIES PRIOR TO THE START OF CONSTRUCTION. ALL CONFLICTS AND NEWLY IDENTIFIED UTILITIES SHALL BE BROUGHT TO THE ENGINEER'S ATTENTION PRIOR TO THE START OF CONSTRUCTION. ALL COSTS ASSOCIATED WITH THE RELOCATION SHALL BE AT CONTRACTORS EXPENSE.
14. ALL STANDARD PARKING STALLS ARE ASSUMED TO BE 10' WIDE BY 18' LONG UNLESS OTHERWISE NOTED.
15. ALL AREAS BETWEEN PARKING AND SIDEWALKS SHALL BE GRASS UNLESS OTHERWISE NOTED.

SITE LEGEND:

- (A) 4" CONCRETE WALK
- (B) 4" PAINTED WHITE PAVEMENT STRIPE
- (C) 4" PAINTED WHITE DASHED PAVEMENT STRIPE
- (D) 4" PAINTED YELLOW PAVEMENT STRIPE
- (E) 4" PAINTED BLUE PAVEMENT STRIPE
- (F) 4" PAINTED BLUE PAVEMENT STRIPE AT 45° ANGLE, 2' O.C.
- (G) GRASS AREA
- (H) PAINTED, WHITE, PEDESTRIAN CROSS WALK
- (I) 24" PAINTED WHITE STOP BAR
- (J) PAINTED WHITE PAVEMENT ARROW
- (K) PAINTED WHITE PAVEMENT MESSAGE
- [Dark Grey Box] HEAVY DUTY HMA PAVEMENT
- [Light Grey Box] STANDARD HMA PAVEMENT
- [Dotted Box] PROPOSED CONCRETE SIDEWALK
- [Dark Grey Box with Dotted] PROPOSED HEAVY DUTY CONCRETE
- (#) NUMBER OF PARKING SPACES



INFRASTRUCTURE ENGINEERING
301 South Capitol Avenue | Suite 400 | Indianapolis, IN 46202
 P: 317.251.8800 | F: 317.251.8300 | www.infrastructureeng.com

PROJECT:
 PLAINFIELD COMMUNITY SCHOOL CORPORATION
 GUILFORD ELEMENTARY SCHOOL
 6400 S. COUNTY RD. 600 E. PLAINFIELD, IN 46168

SCOPE DRAWINGS:
 These drawings indicate the general scope of the project in terms of architectural design, concept, the dimensions of the building, the major structural elements and the type of structural, mechanical and electrical systems.
 The drawings do not necessarily include or describe all work required for full performance and completion of the requirements of the Contract.
 On the basis of the general scope indicated or described, the trade contractors shall furnish all items required for the proper execution and completion of the work.

REVISIONS:

| NO. | DATE | DESCRIPTION |
|-----|------|-------------|
| | | |

| ISSUE DATE | DRAWN BY | CHECKED BY |
|------------|----------|------------|
| 04/08/2019 | G8B | TT |

DRAWING TITLE:
 SITE PLAN

CERTIFIED BY:
 APPROVAL PENDING
 NOT FOR CONSTRUCTION

DRAWING NUMBER
 C206

PROJECT NUMBER
 18032



PROJECT:
 PLAINFIELD COMMUNITY
 SCHOOL CORPORATION
 GUILFORD ELEMENTARY
 SCHOOL
 6400 S. COUNTY RD. 600 E. PLAINFIELD, IN 46168

SCOPE DRAWINGS:
 These drawings indicate the general scope of the project in terms of architectural design, concept, the dimensions of the building, the major structural elements and the type of structural, mechanical and electrical systems.
 The drawings do not necessarily include or describe all work required for full performance and completion of the requirements of the Contract.
 On the basis of the general scope indicated or described, the trade contractors shall furnish all items required for the proper execution and completion of the work.

REVISIONS:

| NO. | DATE | DESCRIPTION |
|-----|------|-------------|
| | | |

| ISSUE DATE | DRAWN BY | CHECKED BY |
|------------|----------|------------|
| 04/08/2019 | G8B | TT |

DRAWING TITLE:


SITE PLAN

CERTIFIED BY:

APPROVAL PENDING
NOT FOR CONSTRUCTION

DRAWING NUMBER
C207

PROJECT NUMBER
18032

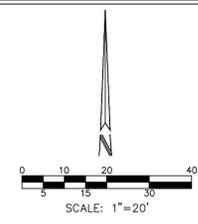

SITE NOTES:

1. ALL DIMENSIONS SHALL BE TO EDGE OF PAVEMENT.
-ALL DIMENSIONS FROM BUILDING SHALL BE FROM FACE OF BUILDING.
2. ALL RADII IN PAVED AREAS SHALL BE 5' UNLESS NOTED OTHERWISE.
3. THE CONTRACTOR SHALL VERIFY ALL DIMENSIONS IN FIELD BEFORE STARTING CONSTRUCTION. THE CONTRACTOR SHALL BE RESPONSIBLE FOR ALL FIELD DIMENSIONS. IF ANY DISCREPANCIES ARE FOUND IN THESE PLANS FROM ACTUAL FIELD CONDITION, THE CONTRACTOR SHALL CONTACT THE ENGINEER IMMEDIATELY.
4. PROVIDE SMOOTH TRANSITIONS FROM NEW AREAS TO EXISTING FEATURES AS NECESSARY.
5. ALL AREAS WHERE THE EXISTING PAVEMENT OR PAVEMENTS ARE DAMAGED DURING CONSTRUCTION FROM TRAFFIC BY THE GENERAL CONTRACTOR, SUBCONTRACTORS, OR SUPPLIERS SHALL BE RESURFACED OR RECONSTRUCTED AT LEAST TO THEIR ORIGINAL CONDITION AFTER CONSTRUCTION WORK IS COMPLETED TO THE SATISFACTION OF THE CITY WHERE SUCH WORK IS IN THE RIGHT-OF-WAY.
6. ALL RADII INDICATED SHALL BE FORMED AS CIRCULAR ARCS.
7. ALL DIMENSIONS ARE PARALLEL AND PERPENDICULAR TO BASE LINES, PROPERTY LINES OR BUILDING LINES UNLESS OTHERWISE NOTED.
8. DISABLED RAMP AND SIGNAGE SHALL BE IN ACCORDANCE WITH FEDERAL, STATE, COUNTY, CITY AND LOCAL CODE WHICHEVER HAS JURISDICTION. SEE SITE PLAN FOR LOCATION AND SITE DETAILS FOR SPECIFICATIONS.
9. ALL STRIPES ARE TO BE 4" PAINTED, YELLOW, UNLESS OTHERWISE NOTED.
10. THE CONTRACTOR SHALL BE RESPONSIBLE TO PROVIDE, AT HIS EXPENSE, ALL AUTOMOBILE AND PEDESTRIAN TRAFFIC CONTROL DEVICES REQUIRED BY FEDERAL, STATE, COUNTY, CITY OR LOCAL AGENCY. THE AMOUNT, LOCATION AND SIZE SHALL BE PER THE DIRECTION OF AGENCY.
11. IT IS THE RESPONSIBILITY OF THE CONTRACTOR TO REMOVE ALL MUD, DIRT, GRAVEL, AND ANY OTHER MATERIALS TRACKED ONTO ANY PUBLIC OR PRIVATE STREETS OR SIDEWALKS. THE CONTRACTOR MUST CLEAN THESE DAILY IF NECESSARY. THE CONTRACTOR MUST USE WATER OR OTHER METHODS TO KEEP AIRBORNE DUST TO A REQUIRED MINIMUM.
12. ALL PAVING WITHIN THE EXISTING AND PROPOSED CITY RIGHT-OF-WAY SHALL CONFORM TO THE REQUIREMENTS OF THE DEPARTMENT OF CODE ENFORCEMENT. CONTRACTOR SHALL CONTACT THE DEPARTMENT OF ENFORCEMENT TO SCHEDULE A PRE-CONSTRUCTION MEETING TO REVIEW THE DEPARTMENT'S CONSTRUCTION REQUIREMENTS, STAFF NOTIFICATION REQUIREMENTS, REQUIRED INSPECTIONS FOR CERTAIN STAGES OF THE WORK AND TO REVIEW THE AUTHORITY OF THE DEPARTMENT AS IT RELATES TO WORK WITHIN THE EXISTING AND PROPOSED CITY RIGHT-OF-WAY.
13. CONTRACTOR SHALL FIELD VERIFY ALL EXISTING UTILITIES PRIOR TO THE START OF CONSTRUCTION. ALL CONFLICTS AND NEWLY IDENTIFIED UTILITIES SHALL BE BROUGHT TO THE ENGINEER'S ATTENTION PRIOR TO THE START OF CONSTRUCTION. ALL COSTS ASSOCIATED WITH THE RELOCATION SHALL BE AT CONTRACTORS EXPENSE.
14. ALL STANDARD PARKING STALLS ARE ASSUMED TO BE 10' WIDE BY 18' LONG UNLESS OTHERWISE NOTED.
15. ALL AREAS BETWEEN PARKING AND SIDEWALKS SHALL BE GRASS UNLESS OTHERWISE NOTED.

SITE LEGEND:

- A 4" CONCRETE WALK
- B 4" PAINTED WHITE PAVEMENT STRIPE
- C 4" PAINTED WHITE DASHED PAVEMENT STRIPE
- D 4" PAINTED YELLOW PAVEMENT STRIPE
- E 4" PAINTED BLUE PAVEMENT STRIPE
- F 4" PAINTED BLUE PAVEMENT STRIPE AT 45° ANGLE, 2' O.C.
- G GRASS AREA
- H PAINTED, WHITE, PEDESTRIAN CROSS WALK
- I 24" PAINTED WHITE STOP BAR
- J PAINTED WHITE PAVEMENT ARROW
- K PAINTED WHITE PAVEMENT MESSAGE
- HEAVY DUTY HMA PAVEMENT
- STANDARD HMA PAVEMENT
- PROPOSED CONCRETE SIDEWALK
- PROPOSED HEAVY DUTY CONCRETE
- # NUMBER OF PARKING SPACES

MATCH LINE SEE THIS SHEET

MATCH LINE SEE SHEET C306

MATCH LINE SEE SHEET C305