



WILKUS ARCHITECTS

LOT 4 MEIJER SUBDIVISION  
- TOWN OF PLAINFIELD - HENDRICKS COUNTY, IN  
DRIVE THRU 05/02/19






WILKUS ARCHITECTS

LOT 4 MEIJER SUBDIVISION  
TOWN OF PLAINFIELD – HENDRICKS COUNTY, IN  
ENTRANCE 05/02/19



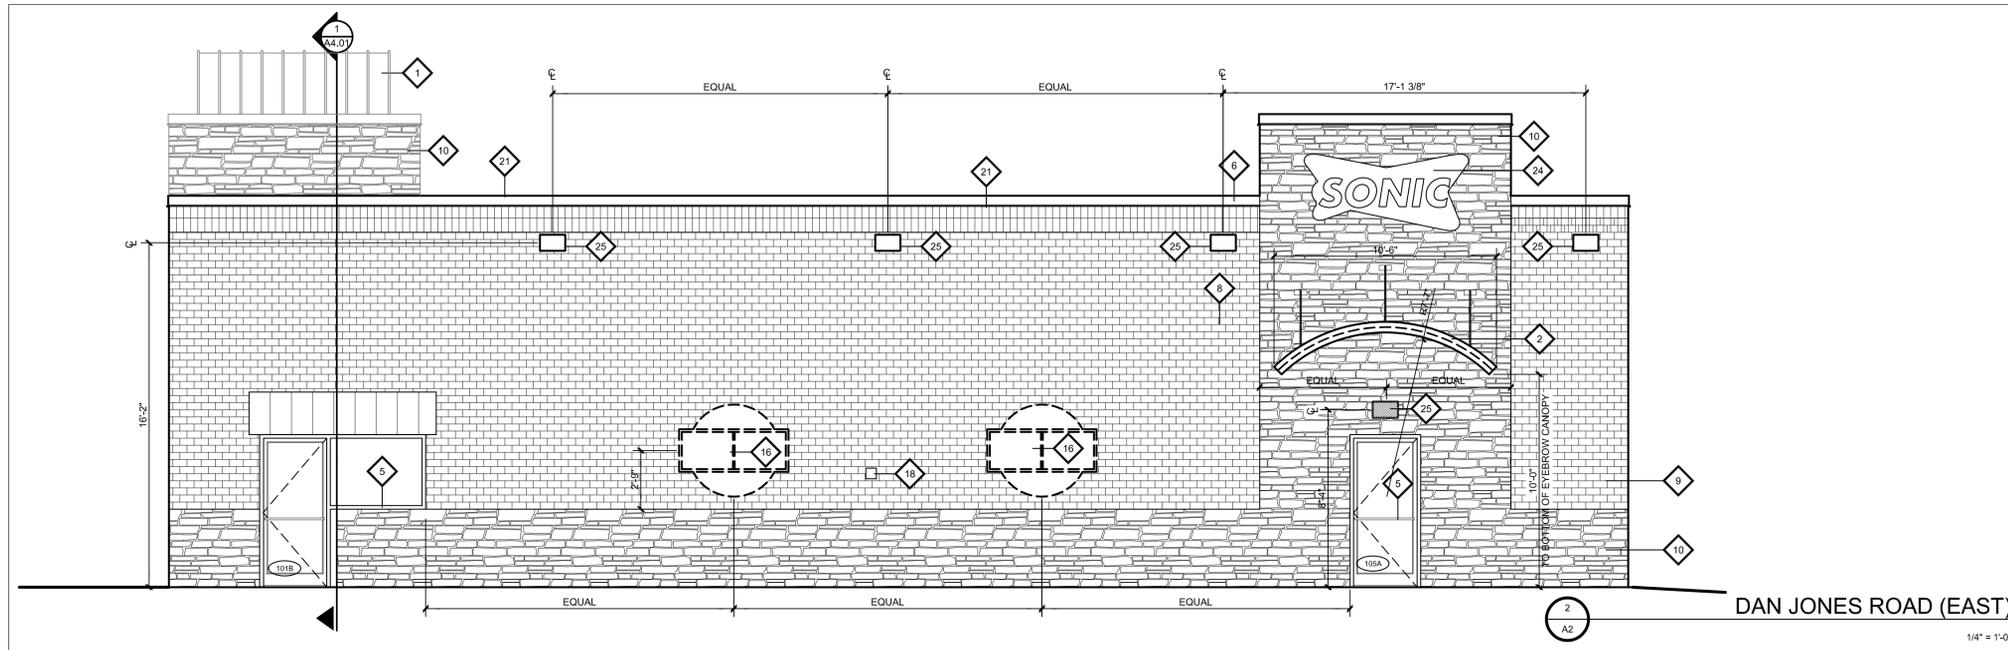

# DRAWING LEGEND

**GENERAL NOTES**

- DIMENSIONS OF REVEALS ARE TO CENTERLINE
- VERIFY GRADE PRIOR TO CONSTRUCTION
- DO NOT SCALE DRAWINGS
- CONTACT ARCHITECT FOR ANY DISCREPANCIES ARE FOUND
- REFER TO CANOPY DRAWINGS FOR ADDITIONAL PREMANUFACTURED CANOPY INFORMATION

**KEYED NOTES**





- 1. PREMANUFACTURED METAL YELLOW ROOF DOME WITH BLUE L.E.D. LIGHT STRIPLIGHTS - PROVIDED BY CANOPY VENDOR
- 2. PREMANUFACTURED YELLOW METAL DRIVE-THRU AWNING WITH GREEN L.E.D. STRIP LIGHTS - SUPPLIED BY CANOPY VENDOR
- 3. PREMANUFACTURED SILVER ALUMINUM CANOPY FASCIA WITH YELLOW AND RED L.E.D. STALL STARS - SUPPLIED AND INSTALLED BY CANOPY VENDOR
- 4. CO2 ACCESS PANEL 5'-4" A.F.F. TO CENTER
- 5. STOREFRONT DOORS AND WINDOW FRAMES - COLOR #1
- 6. PREFINISHED METAL - COLOR #2
- 7. ADDITIONAL PAYS UNIT - VERIFY LOCATION WITH OWNER - REFER TO ELECTRICAL
- 8. DASHED LINE INDICATES ROOF LINE BEYOND
- 9. BRICK - COLOR #4
- 10. NATURAL STONE - COLOR #3
- 11. OVERFLOW SCUPPER - REFER TO 11/A5.02
- 12. ADDRESS NUMBERS PER LOCAL FIRE DEPARTMENT AUTHORITY - PROVIDED AND INSTALLED BY GENERAL CONTRACTOR
- 13. ALUCOBOND GRAPHIC PANEL - MOUNTED 11'-4" A.F.F. TO CENTER - PROVIDED BY OWNER AND INSTALLED BY GENERAL CONTRACTOR
- 14. ROUND LED DRIVE-THRU SIGN SUPPLIED BY OWNER, ELECTRICAL CONTRACTOR TO PROVIDE ELECTRICAL CONNECTION.
- 15. LED SIGN OVER WINDOW, "FULL MENU ALL DAY" AND "FRESH EVERY TIME". SIGN SUPPLIED BY OWNER AND INSTALLED BY GENERAL CONTRACTOR. UTILIZE SIGN OUTLET(S) AT INTERIOR. RUN LOW VOLTAGE WIRE THRU WALL TO SIGNS. (CENTER OVER WINDOW)
- 16. POSTER DISPLAY BOARD WITH BLUE DISK SUPPLIED BY OWNER. ELECTRICAL CONTRACTOR TO PROVIDE ELECTRICAL.
- 17. GAS SERVICE - PAINT TO MATCH COLOR #2
- 18. GREASE EXTRACTION SYSTEM CONNECTION 5'-4" TO CENTER
- 19. NOT USED
- 20. ELECTRICAL SERVICE - PAINT TO MATCH COLOR #5
- 21. DASHED LINES INDICATE ROOF MOUNTED EQUIPMENT - BEYOND
- 22. ROOF LADDER - REFER TO 3/A5.02
- 23. PATIO CANOPY WITH METALLIC SILVER STANDING SEAM ROOF - REFER TO SHEET A7.01 S4.01 AND S5.01 FOR ADDITIONAL INFORMATION
- 24. AVAILABLE SIGN LOCATION AS DETERMINED BY OWNER PER LOCAL SIGN ORDINANCES. SIGNS BY SIGN COMPANY. GENERAL CONTRACTOR TO PROVIDE ELECTRICAL
- 25. DOWN LIGHT FIXTURE - REFER TO ELECTRICAL DRAWINGS - HATCHED IN VERSIONS ARE EMERGENCY FIXTURES - PROVIDE BACKING AS NECESSARY - REFER TO DIMENSION FOR MOUNTING HEIGHT
- 26. ROUND LED OPEN SIGN SUPPLIED BY OWNER AND MOUNTED TO FRONT OF PATIO CANOPY. ELECTRICAL CONTRACTOR TO PROVIDE ELECTRICAL CONNECTION.
- 27. HOLLOW METAL DOOR AND FRAME - COLOR #2

**COLOR SCHEDULE**

<b>COLOR #1</b> WINDOW AND STOREFRONT DOOR FRAMES COLOR: DARK BRONZE ANODIZED MANUF: US ALUMINUM CORP.	<b>COLOR #3</b> BUILDING ACCENT FINISH COLOR: CULTURED STONE MODEL: COUNTRY LEDGESTONE COLOR: CHARDONNAVY
<b>COLOR #2</b> PREFINISHED METAL SILL/CAP FLASHING COLOR: PAINT ENDURING BRONZE SW7055	<b>COLOR #4</b> BUILDING MAIN FINISH MANUF: ACME BRICK - TULSA PLANT COLOR: GARNET 2 SOLDIER COURSES @ PARAPET 1 SOLDIER COURSE ABOVE WINDOWS & DOORS

**EXTERIOR BUILDING MATERIAL SUMMARY**

	TOTAL AREA	AREA EXCLUDING WINDOWS, DOORS, ROOFING & SOFFIT	AREA OF BUILDING MATERIALS	PERCENTAGE OF AREA OF EACH QUALIFYING MATERIAL
NORTH	521 S.F.	480 S.F.	BRICK: 316 S.F. STONE: 165 S.F.	66% 34%
EAST	1,357 S.F.	1,253 S.F.	BRICK: 783 S.F. STONE: 470 S.F.	62% 38%
SOUTH	532 S.F.	464 S.F.	BRICK: 278 S.F. STONE: 186 S.F.	60% 40%
WEST	1,312 S.F.	1,228 S.F.	BRICK: 803 S.F. STONE: 425 S.F.	65% 35%

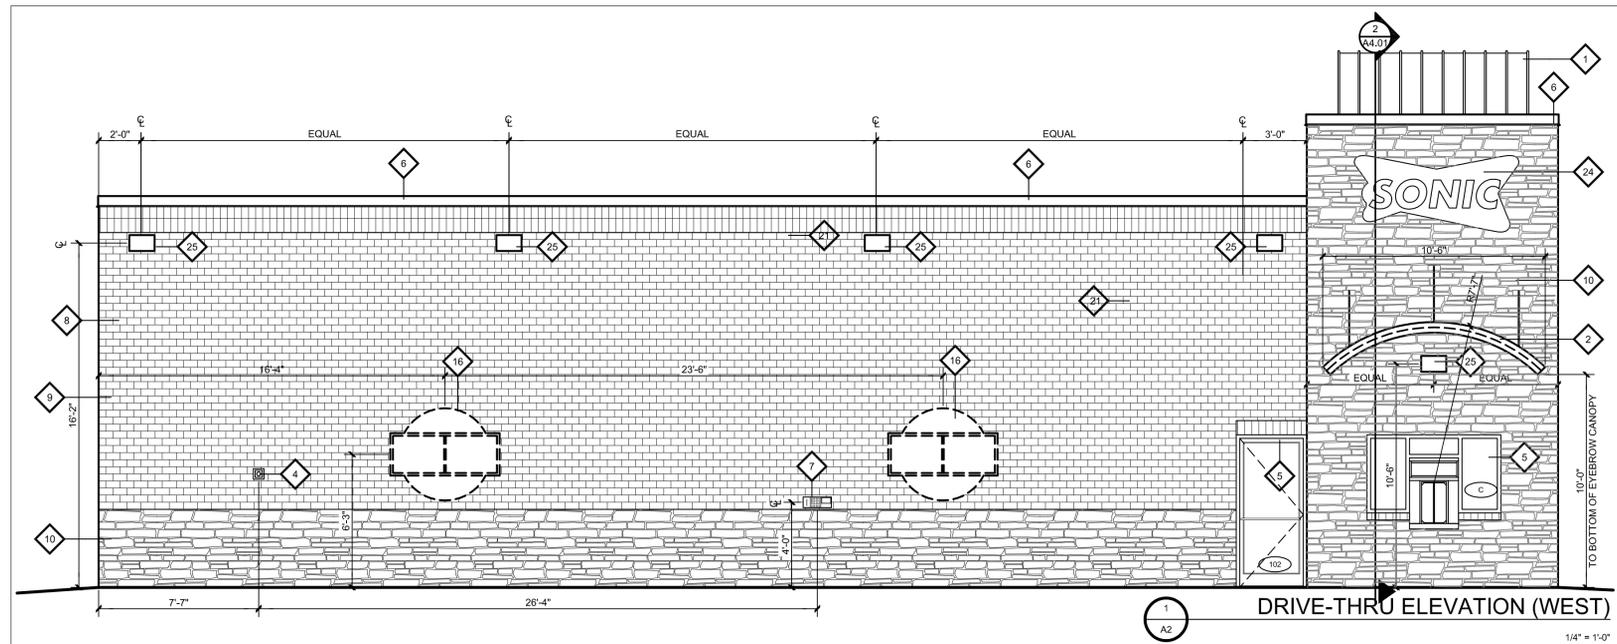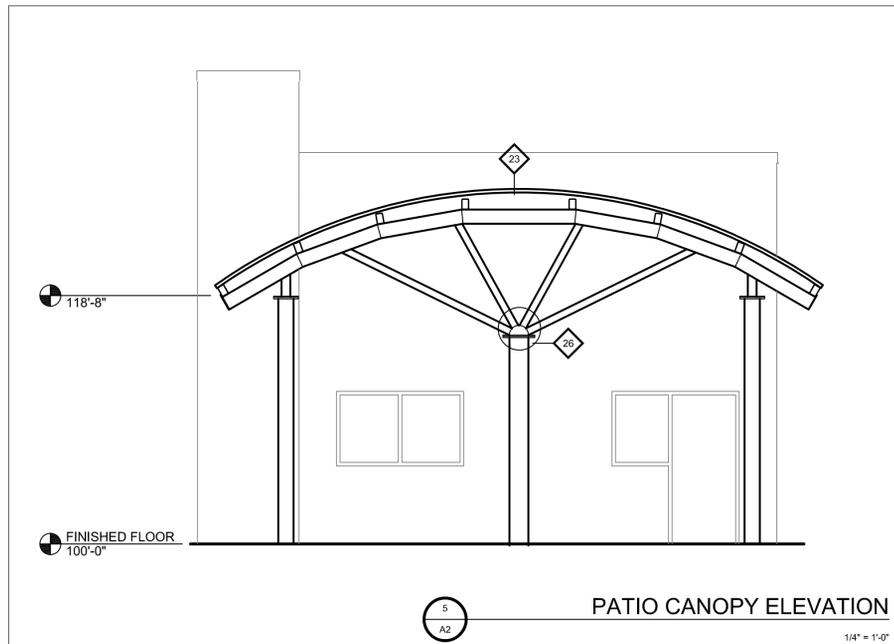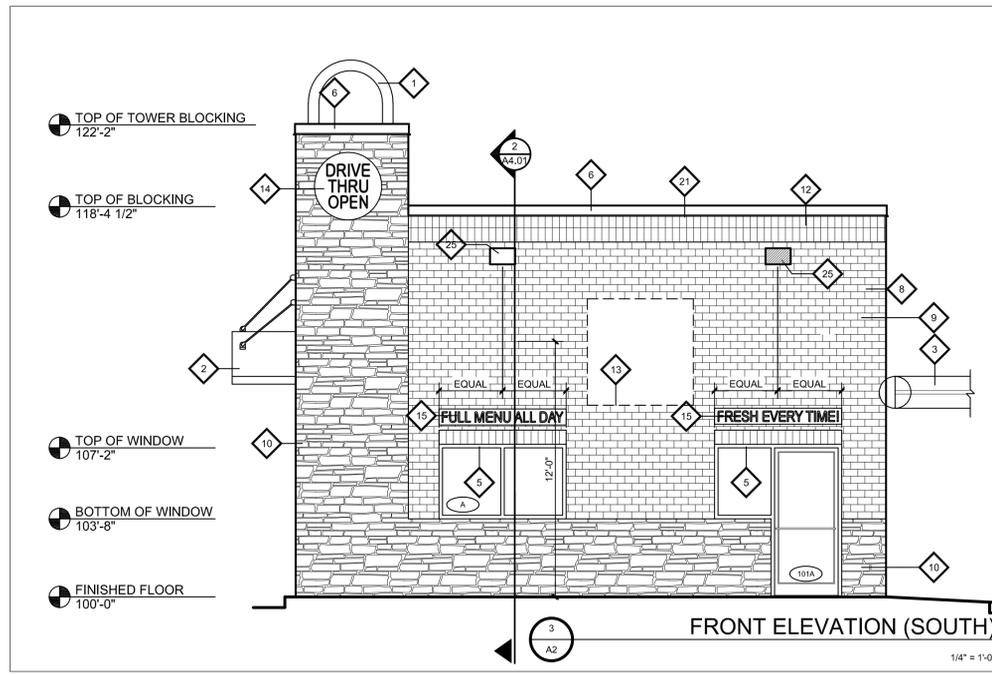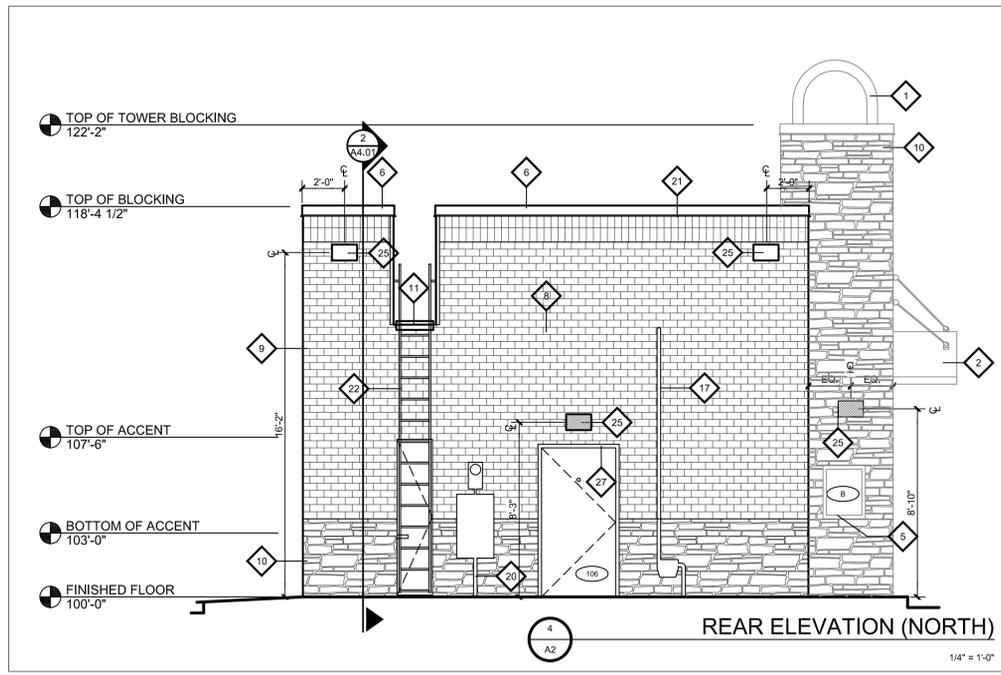

PROJECT INFORMATION:

**SONIC®**

**SONIC DRIVE-IN RESTAURANT  
LOT 4 MEIJER SUBDIVISION  
TOWN OF PLAINFIELD, IN  
STORE #**

SEAL:


PROJECT NO.: 2019-0191  
DRAWN BY: S.S.  
CHECKED BY: J.A.K.

ISSUE: \_\_\_\_\_ DATE: \_\_\_\_\_  
DEVELOPMENT DWGS 05-02-19

REVISION: \_\_\_\_\_ DATE: \_\_\_\_\_

PROJECT LOCATION:  
**PLAINFIELD, IN**

SHEET NUMBER / TITLE:  
**A2**  
EXTERIOR ELEVATIONS

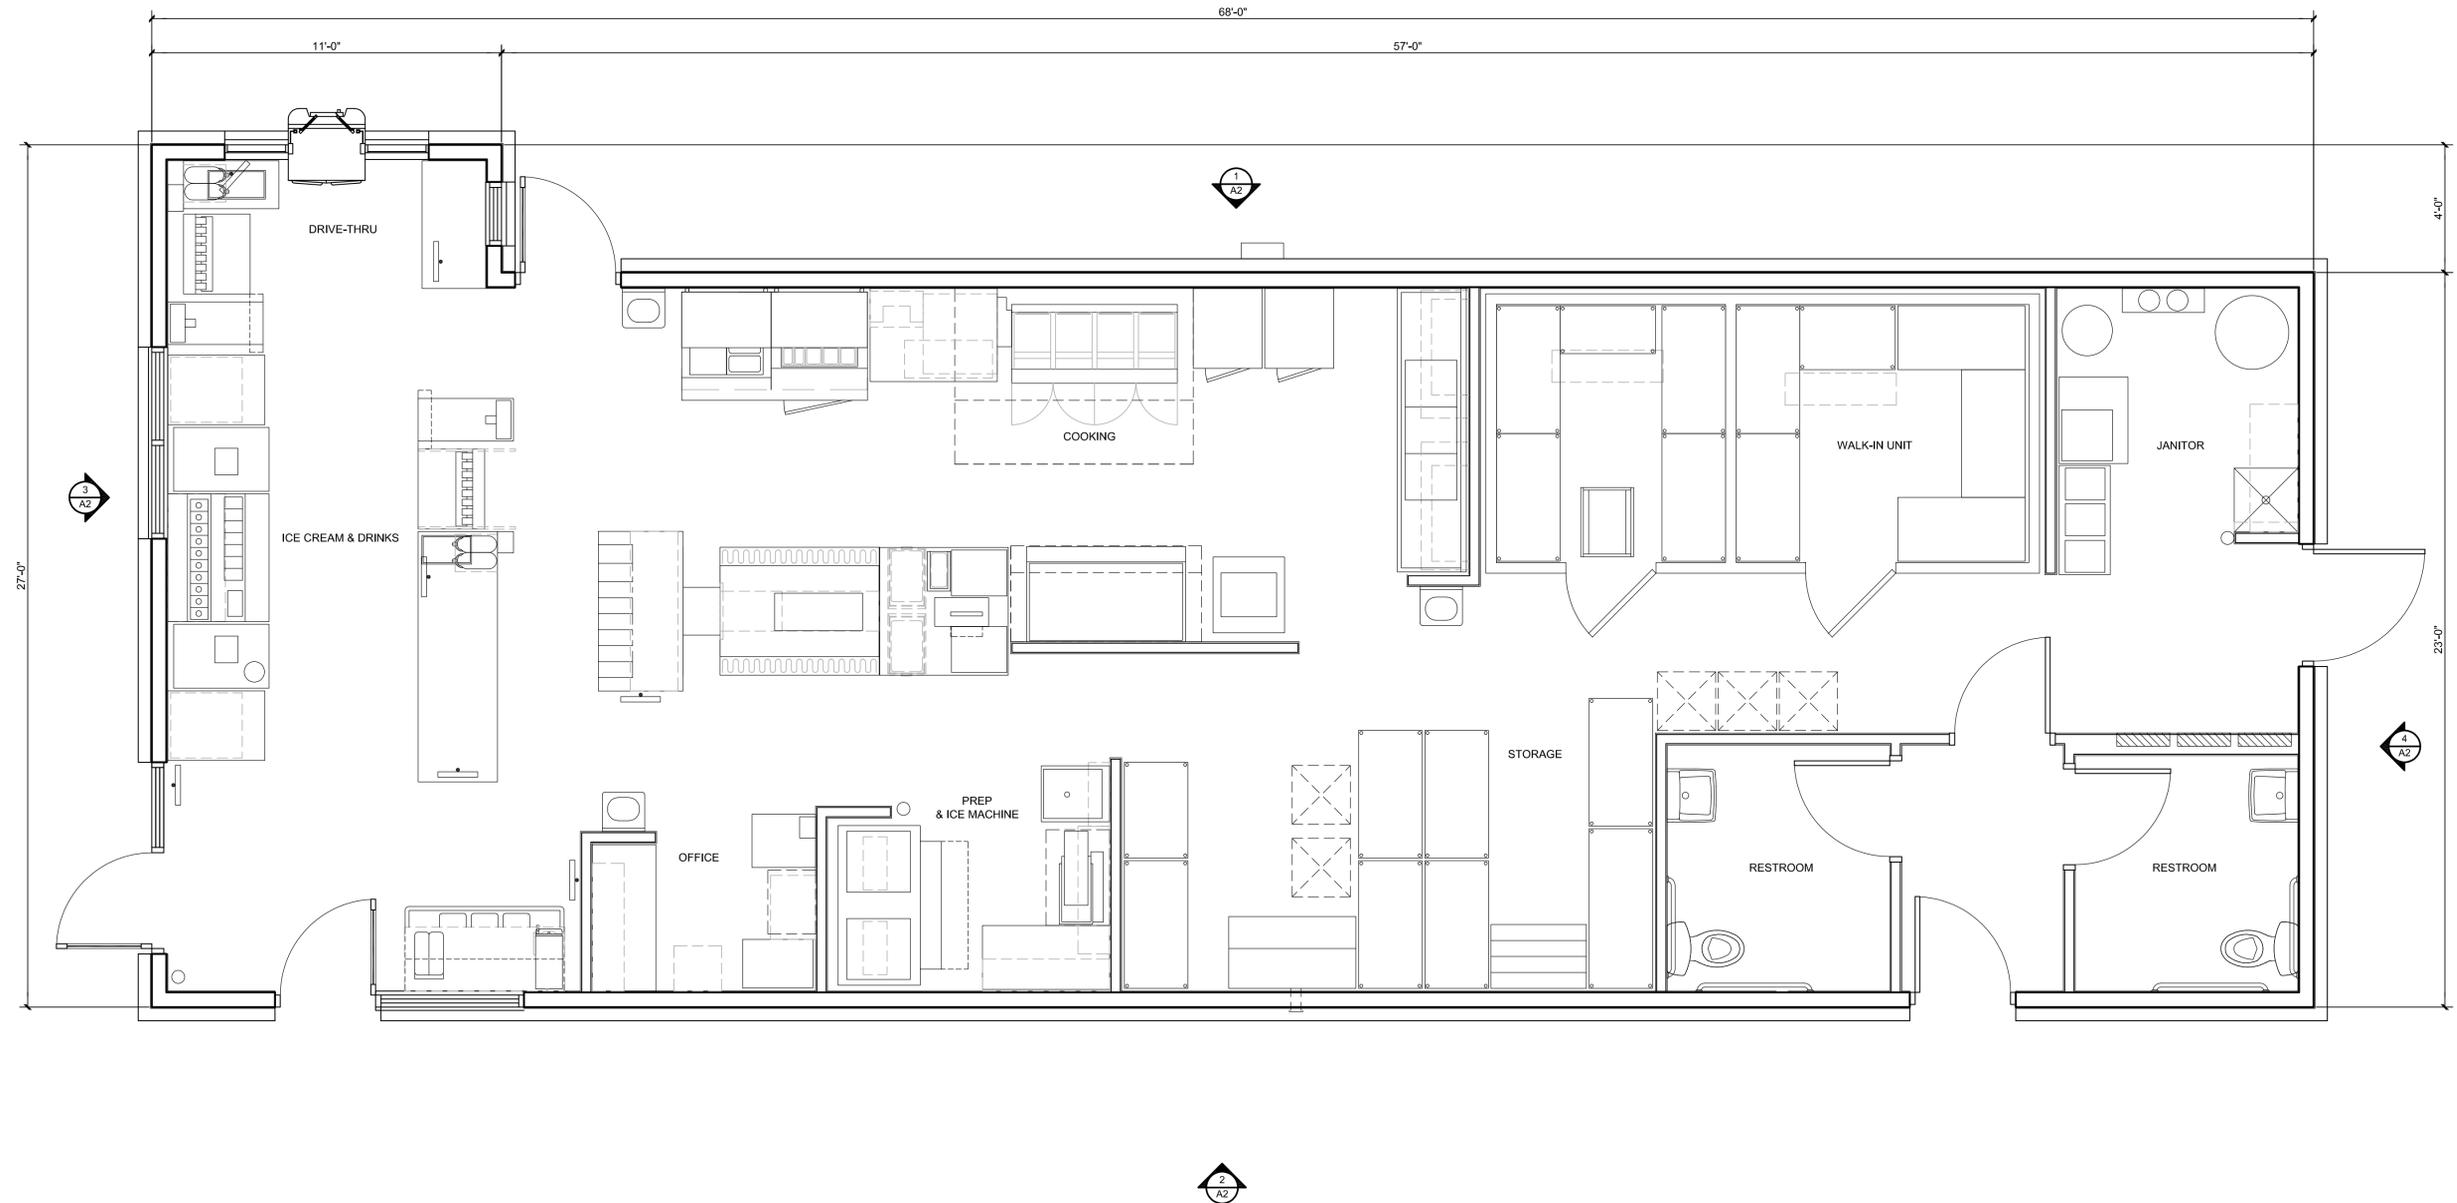

CONSULTANT:



15 Ninth Avenue North, Hopkins, MN 55343  
Phone: 952.941.8860/ www.wilkusarch.com

CLIENT:



PROJECT INFORMATION:

**SONIC**  
SONIC DRIVE-IN RESTAURANT  
LOT 4 MEIJER SUBDIVISION  
TOWN OF PLAINFIELD, IN  
STORE #

SEAL:

PROJECT NO.: 2019-0191

DRAWN BY: S.S.

CHECKED BY: J.A.K.

ISSUE: DATE:

DEVELOPMENT DWGS 05-02-19

REVISION: DATE:

PROJECT LOCATION:

PLAINFIELD, IN

SHEET NUMBER / TITLE:

**K1.01**

EQUIPMENT PLAN & SCHEDULE



ARCHITECTURAL FLOOR PLAN

3/8" = 1'-0"