

**01** FIRST FLOOR CONSTRUCTION PLAN  
SCALE: 1/16" = 1'-0"

**GENERAL PLAN NOTES**

- A. REFER TO A001-A002 FOR GENERAL NOTES, WALL TYPES, SYMBOLS AND TYPICAL CONSTRUCTION DETAILS.
- B. PROVIDE BULLNOSE CMU AT ALL EXPOSED CMU CORNERS.
- C. PROVIDE MOISTURE AND MOLD RESISTANT GYPSUM WALLBOARD AT THE APPARATUS BAY AND ALL ROOMS DIRECTLY OFF OF IT.
- D. PROVIDE MOISTURE AND MOLD RESISTANT GYPSUM WALLBOARD AT ALL WET WALLS IN KITCHENS, AND ALL WALLS AND CEILING IN BATHROOMS AND JANITOR CLOSETS.
- E. PROVIDE HIGH-IMPACT GYPSUM WALLBOARD AT ALL CORRIDORS, STAIRCASES AND THE LOBBY.
- F. PLAN KEYNOTES APPLY TO SHEETS A101, A102 AND A110.

**PLAN KEYNOTES**



618 East Market Street  
Indianapolis, Indiana 46202  
phone 317.264.8162  
axisarch.com

These drawings represent the general scope of the project in terms of architectural design concept, the dimensions of the building, the major architectural elements and the type of structural, mechanical and electrical systems. The drawings do not necessarily indicate a complete set of work required for full performance and completion of the requirements of the contract. On the basis of the general scope and information provided, the trade contractor shall verify all items required for the proper execution and construction of work.

DRAWN BY: \_\_\_\_\_ AUTHOR: \_\_\_\_\_  
CHECKED BY: \_\_\_\_\_ CHECKER: \_\_\_\_\_  
DATE ISSUED: 12 APR 2019

**REVISIONS:**

# DESCRIPTION DATE



**CLIENT**  
REBAR DEVELOPMENT  
Shelby Bowen  
8700 North St, Ste 120  
Fishers, IN 46038  
317.670.7997

**CIVIL ENGINEER**  
A-E Engineering  
Paul Hackett, P.E.  
8345 Keystone Crossing, Suite 201  
Indianapolis, IN 46240  
317.203.2864

**STRUCTURAL ENGINEER**  
Lynch, Harrison & Burniere, Inc.  
Robert Dees, P.E.  
280 Virginia Avenue  
Indianapolis, IN 46203  
317.423.1500

**MEP ENGINEER**  
Circle Design Group  
Bobby Simpson, P.E.  
9229 Debbinger Row, Suite 150  
Indianapolis, IN 46240  
317.853.2627

**LANDSCAPE ARCHITECT**  
CONTEXT DESIGN  
Gregg Wood  
13 South Main Street, Suite 200  
Fortville, Indiana 46040  
317.485.6900

**REBAR DEVELOPMENT**  
**THE BARLOW**  
EAST & MAIN STREET  
PLAINFIELD, IN

NOT FOR CONSTRUCTION

FIRST FLOOR CONSTRUCTION PLAN

**A101**  
PROJECT NUMBER: 18013

**GENERAL PLAN NOTES**

- A. REFER TO A001-A002 FOR GENERAL NOTES, WALL TYPES, SYMBOLS AND TYPICAL CONSTRUCTION DETAILS.
- B. PROVIDE BULLNOSE CMU AT ALL EXPOSED CMU CORNERS.
- C. PROVIDE MOISTURE AND MOLD RESISTANT GYPSUM WALLBOARD AT THE APPARATUS BAY AND ALL ROOMS DIRECTLY OFF OF IT.
- D. PROVIDE MOISTURE AND MOLD RESISTANT GYPSUM WALLBOARD AT ALL WET WALLS IN KITCHENS, AND ALL WALLS AND CEILINGS IN BATHROOMS AND JANITOR CLOSETS.
- E. PROVIDE HIGH-IMPACT GYPSUM WALLBOARD AT ALL CORRIDORS, STAIRCASES AND THE LOBBY.
- F. PLAN KEYNOTES APPLY TO SHEETS A101, A102 AND A110.

**PLAN KEYNOTES**



618 East Market Street  
Indianapolis, Indiana 46202  
phone 317.264.8162  
axisarch.com

Drawn By: \_\_\_\_\_  
Checked By: \_\_\_\_\_  
Date Issued: 12 APR 2019

**REVISIONS:**

#	DESCRIPTION	DATE



**CLIENT**  
REBAR DEVELOPMENT  
Shelby Bowen  
8700 North St, Ste 100  
Fishers, IN 46038  
317.670.7997

**CIVIL ENGINEER**  
A-F Engineering  
Paul Heston, P.E.  
8345 Keystone Crossing, Suite 201  
Indianapolis, IN 46240  
317.203.2864

**STRUCTURAL ENGINEER**  
Lynch, Harrison & Brumleve, Inc.  
Robert Dees, P.E.  
280 Virginia Avenue  
Indianapolis, IN 46203  
317.423.1500

**MEP ENGINEER**  
Circle Design Group  
Bobby Simpson, P.E.  
9229 Debbinger Row, Suite 150  
Indianapolis, IN 46240  
317.853.2627


**LANDSCAPE ARCHITECT**  
CONTEXT DESIGN  
Greg Wood  
13 South Main Street, Suite 200  
Fortville, Indiana 46040  
317.485.6900

**REBAR DEVELOPMENT**  
**THE BARLOW**  
EAST & MAIN STREET  
PLAINFIELD, IN




SECOND FLOOR  
CONSTRUCTION PLAN

**A102**  
PROJECT NUMBER: 18013

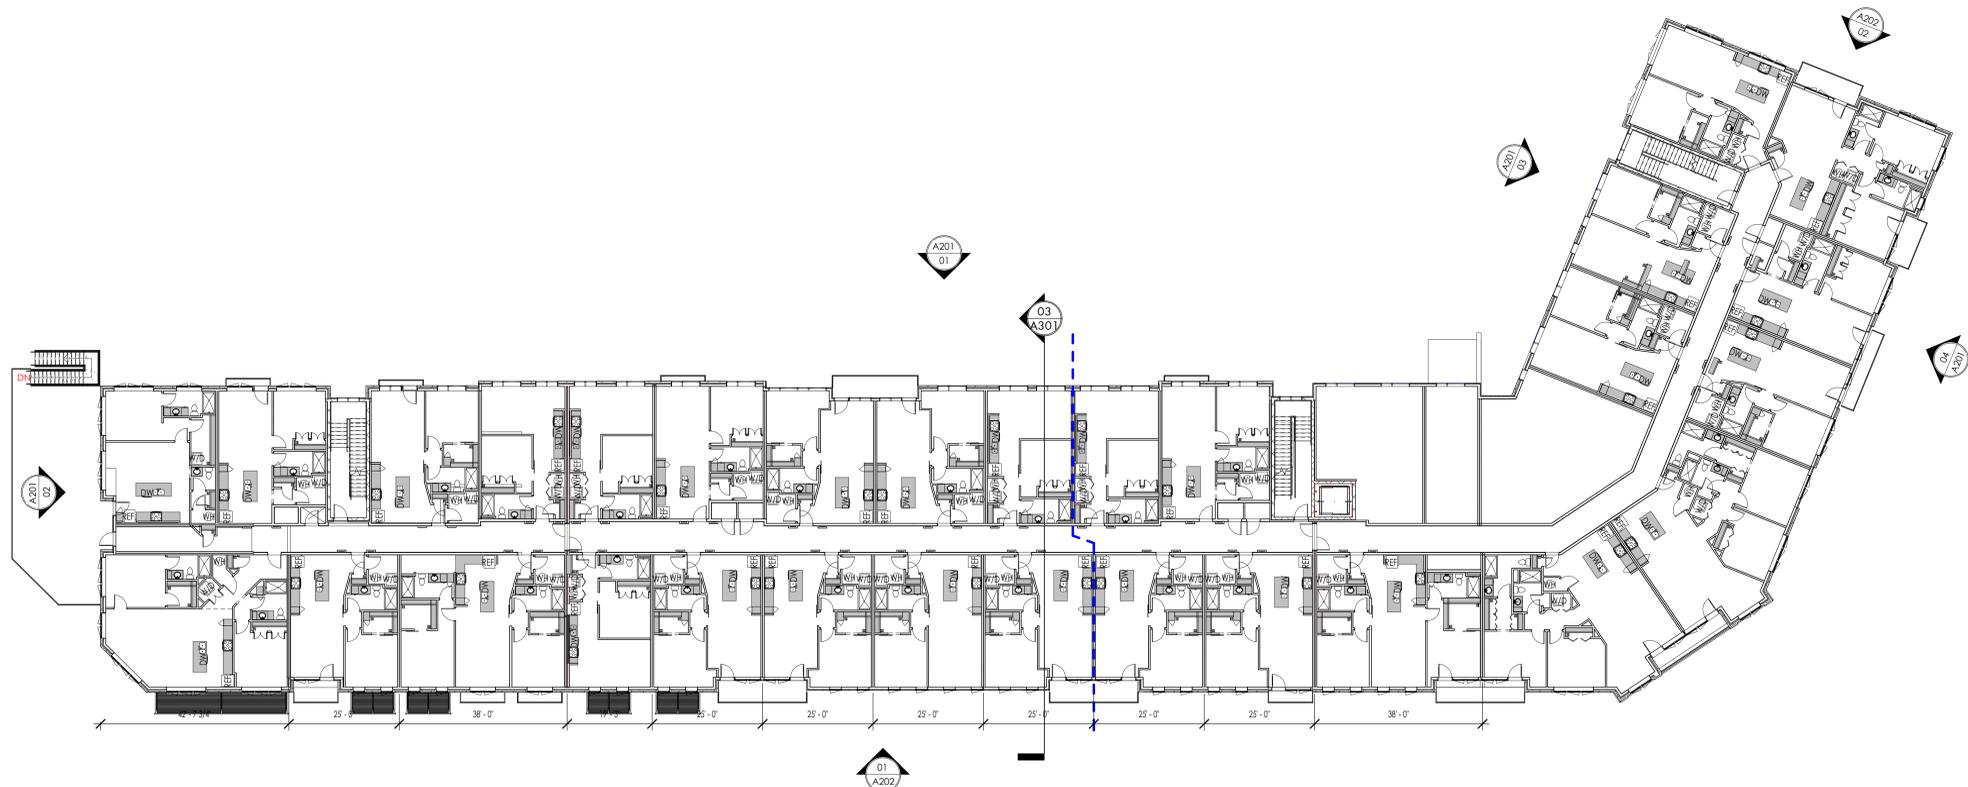

**01 SECOND FLOOR CONSTRUCTION PLAN**  
SCALE: 1/16" = 1'-0"



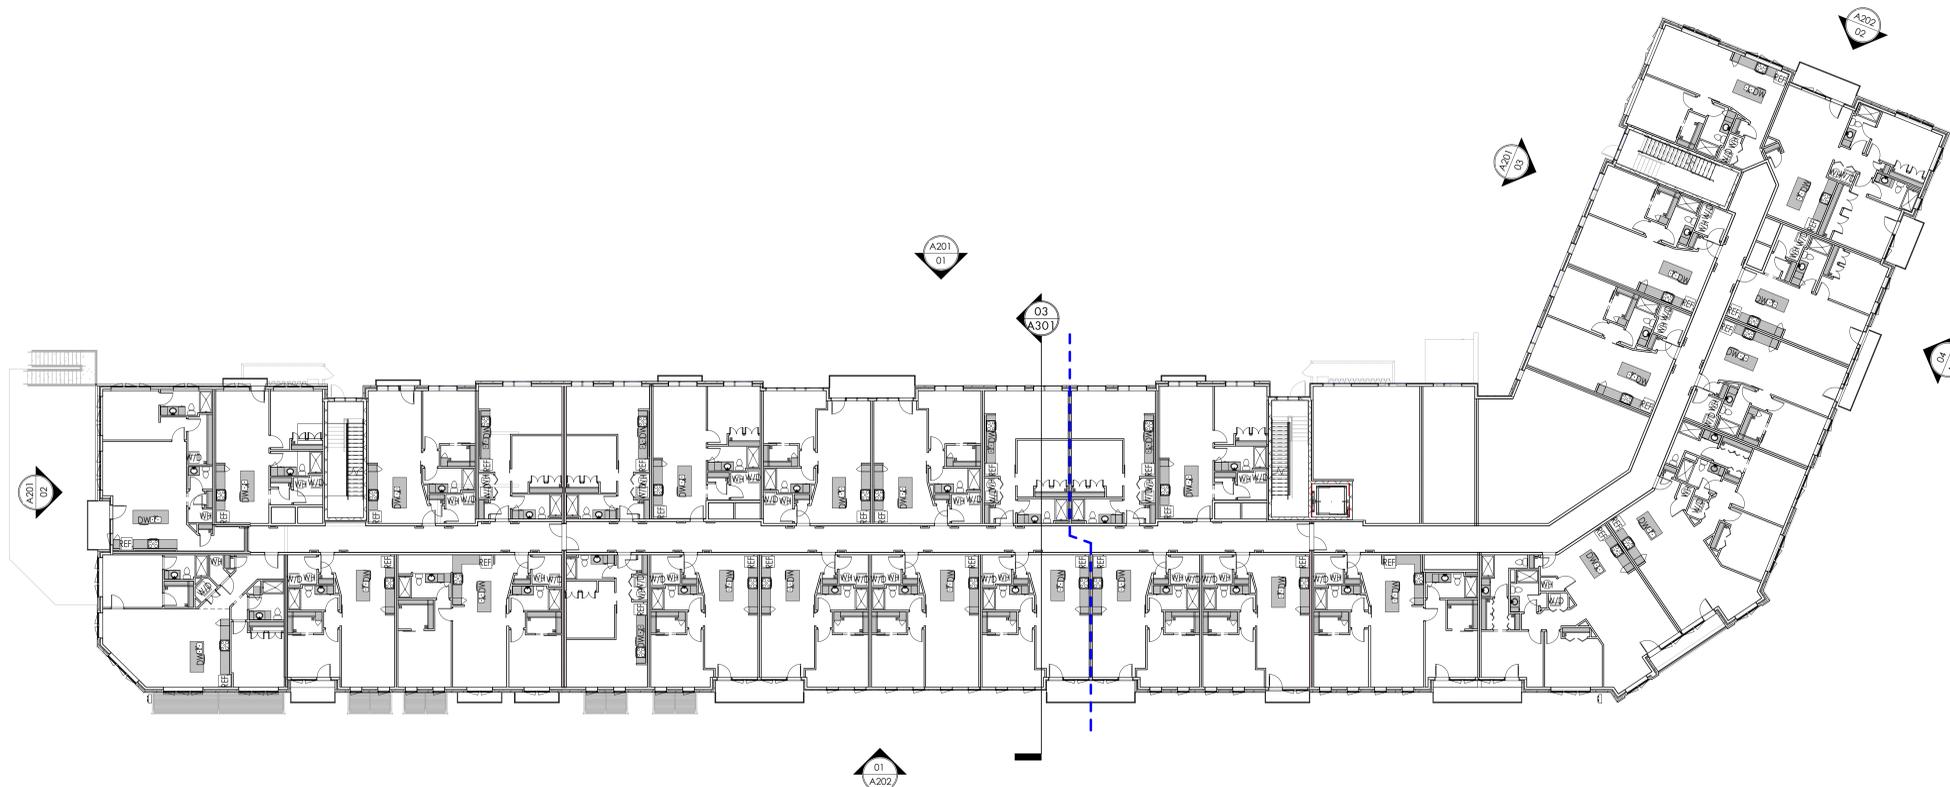

**01 03 - THIRD FLOOR CONSTRUCTION PLAN OVERALL**  
SCALE: 1/16" = 1'-0"

**GENERAL PLAN NOTES**

- A. REFER TO A201-A202 FOR GENERAL NOTES, WALL TYPES, SYMBOLS AND TYPICAL CONSTRUCTION DETAILS.
- B. PROVIDE BULLNOSE CMU AT ALL EXPOSED CMU CORNERS.
- C. PROVIDE MOISTURE AND MOLD RESISTANT GYPSUM WALLBOARD AT THE APPARATUS BAY AND ALL ROOMS DIRECTLY OFF OF IT.
- D. PROVIDE MOISTURE AND MOLD RESISTANT GYPSUM WALLBOARD AT ALL WET WALLS IN KITCHENS, AND ALL WALLS AND CEILING IN BATHROOMS AND JANITOR CLOSETS.
- E. PROVIDE HIGH-IMPACT GYPSUM WALLBOARD AT ALL CORRIDORS, STAIRCASES AND THE LOBBY.
- F. PLAN KEYNOTES APPLY TO SHEETS A101, A102 AND A110.

**PLAN KEYNOTES**



618 East Market Street  
Indianapolis, Indiana 46202  
phone 317.264.8162  
axisarch.com

Drawn By: \_\_\_\_\_  
Checked By: \_\_\_\_\_  
Date Issued: 12 APR 2019

**REVISIONS:**

#	DESCRIPTION	DATE



**CLIENT**  
REBAR DEVELOPMENT  
Shelby Bowen  
8700 North St, Ste 120  
Fishers, IN 46038  
317.470.7997


**CIVIL ENGINEER**  
A-E Engineering  
Paul Heston, P.E.  
8345 Keystone Crossing, Suite 201  
Indianapolis, IN 46240  
317.203.2864

**STRUCTURAL ENGINEER**  
Lynch, Harrison & Brumleve, Inc.  
Robert Dees, P.E.  
280 Virginia Avenue  
Indianapolis, IN 46203  
317.423.1500

**MEP ENGINEER**  
Circle Design Group  
Bobby Simpson, P.E.  
9229 Debbinger Row, Suite 150  
Indianapolis, IN 46240  
317.853.2627

**LANDSCAPE ARCHITECT**  
CONTEXT DESIGN  
Greg Probst  
13 South Main Street, Suite 200  
Fortville, Indiana 46040  
317.485.6900

**REBAR DEVELOPMENT**  
**THE BARLOW**  
EAST & MAIN STREET  
PLAINFIELD, IN

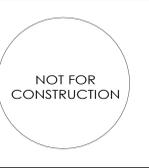

THIRD FLOOR OVERALL

**A103**  
PROJECT NUMBER: 18013

**GENERAL PLAN NOTES**

- A. REFER TO A001-A002 FOR GENERAL NOTES, WALL TYPES, SYMBOLS AND TYPICAL CONSTRUCTION DETAILS.
- B. PROVIDE BULLNOSE CMU AT ALL EXPOSED CMU CORNERS.
- C. PROVIDE MOISTURE AND MOLD RESISTANT GYPSUM WALLBOARD AT THE APPARATUS BAY AND ALL ROOMS DIRECTLY OFF OF IT.
- D. PROVIDE MOISTURE AND MOLD RESISTANT GYPSUM WALLBOARD AT ALL WET WALLS IN KITCHENS, AND ALL WALLS AND CEILING IN BATHROOMS AND JANITOR CLOSETS.
- E. PROVIDE HIGH-IMPACT GYPSUM WALLBOARD AT ALL CORRIDORS, STAIRCASES AND THE LOBBY.
- F. PLAN KEYNOTES APPLY TO SHEETS A101, A102 AND A110.

**PLAN KEYNOTES**

These drawings depict the general scope of the project in terms of architectural design concept, the dimensions of the building, the major architectural elements and the type of structural, mechanical and electrical systems. The drawings do not necessarily indicate a complete set of work required for full performance and completion of the requirements of the contract. On the part of the general contractor, the contractor shall describe the trade construction staff levels of items required for the proper execution and completion of work.

DRAWN BY: Author  
 CHECKED BY: Checker  
 DATE ISSUED: 12 APR 2019

**AXIS**

618 East Market Street  
 Indianapolis, Indiana 46202  
 phone 317.264.8162  
 axisarch.com

**REVISIONS:**

#	DESCRIPTION	DATE



**CLIENT**  
 REBAR DEVELOPMENT  
 Shelby Bowen  
 8700 North St, Ste 100  
 Fishers, IN 46038  
 317.670.7997

**CIVIL ENGINEER**  
 A-F Engineering  
 Fred Heston, P.E.  
 8345 Keystone Crossing, Suite 201  
 Indianapolis, IN 46240  
 317.203.2864

**STRUCTURAL ENGINEER**  
 Lynch, Harrison & Brumleve, Inc.  
 Robert Dees, P.E.  
 280 Virginia Avenue  
 Indianapolis, IN 46203  
 317.423.1500

**MEP ENGINEER**  
 Civic Design Group  
 Brian Simpson, P.E.  
 9229 DeBogater Row, Suite 150  
 Indianapolis, IN 46240  
 317.853.2627


**LANDSCAPE ARCHITECT**  
 CONTEXT DESIGN  
 Greg Rouse  
 12 South Main Street, Suite 200  
 Fortville, Indiana 46040  
 317.485.6900

**REBAR DEVELOPMENT**  
**THE BARLOW**  
 EAST & MAIN STREET  
 PLAINFIELD, IN

NOT FOR  
 CONSTRUCTION

FOURTH FLOOR OVERALL  
 PLAN

**A104**  
 PROJECT NUMBER: 18013

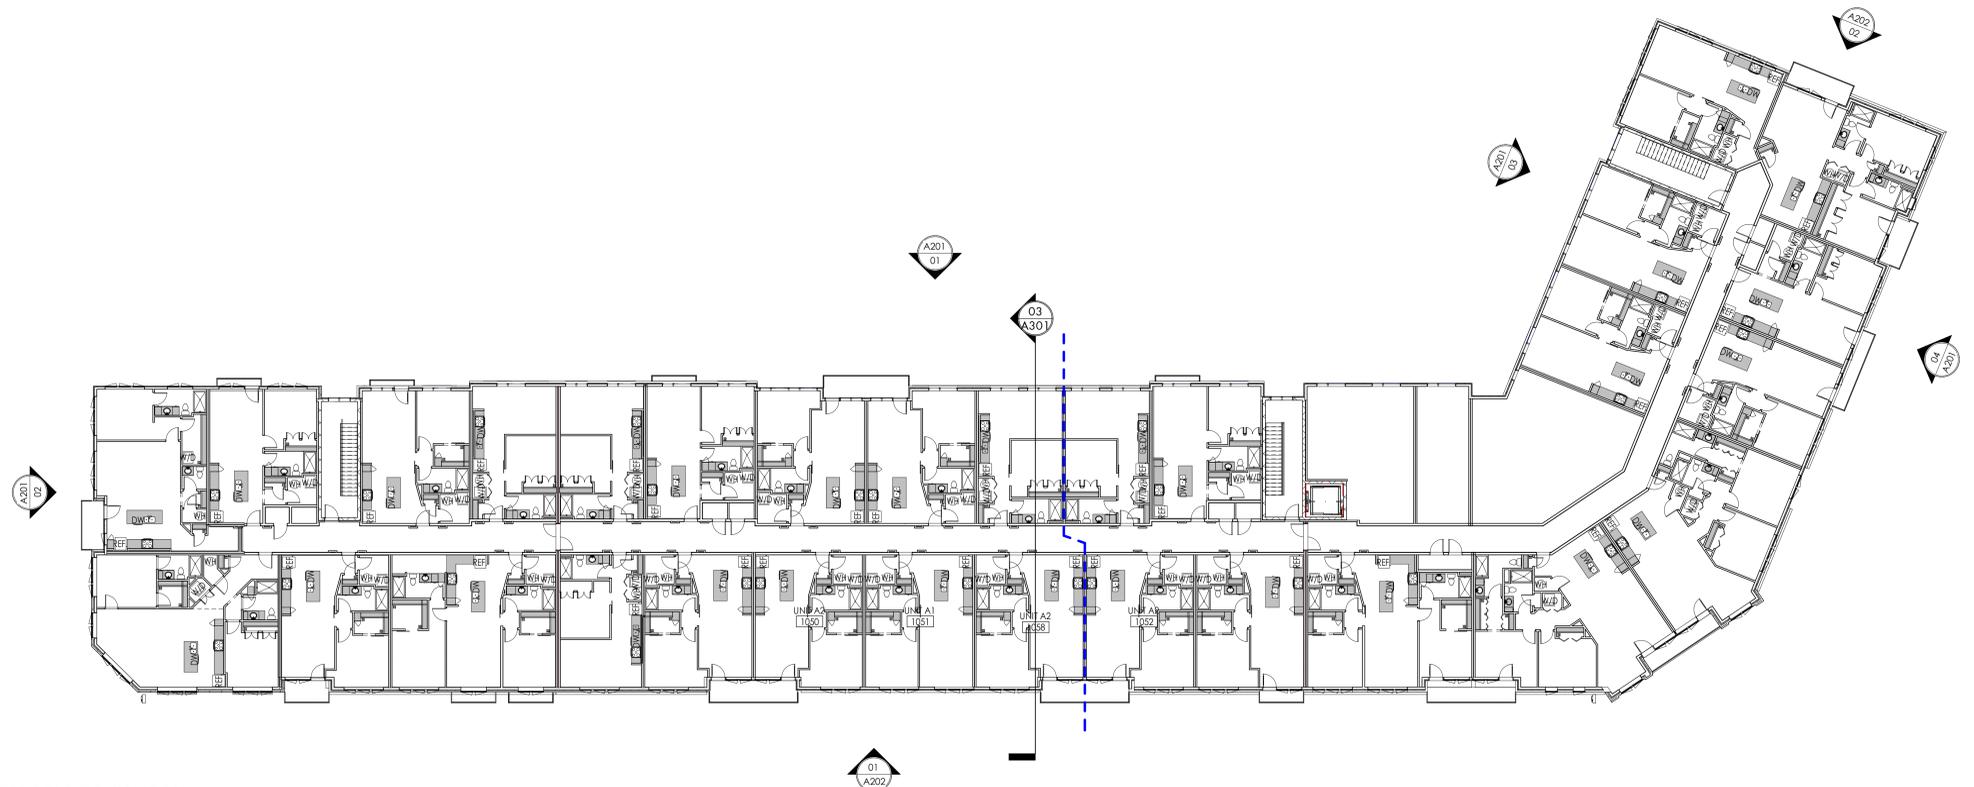

**01 04 - FOURTH FLOOR OVERALL**  
 SCALE: 1/16" = 1'-0"

