


Legend:

Current Bus Route 

Stop Locations 

Notes:

1. All Stop Locations represent potential locations where bus shelters may be located.
2. All shelter designs shall be approved and installed in accordance with Article 3.10 ROW Overlay District.
3. Future Stop Locations as determined by the operating entity of the North Plainfield Connector shall be eligible to include bus shelters, subject to approval as noted above.

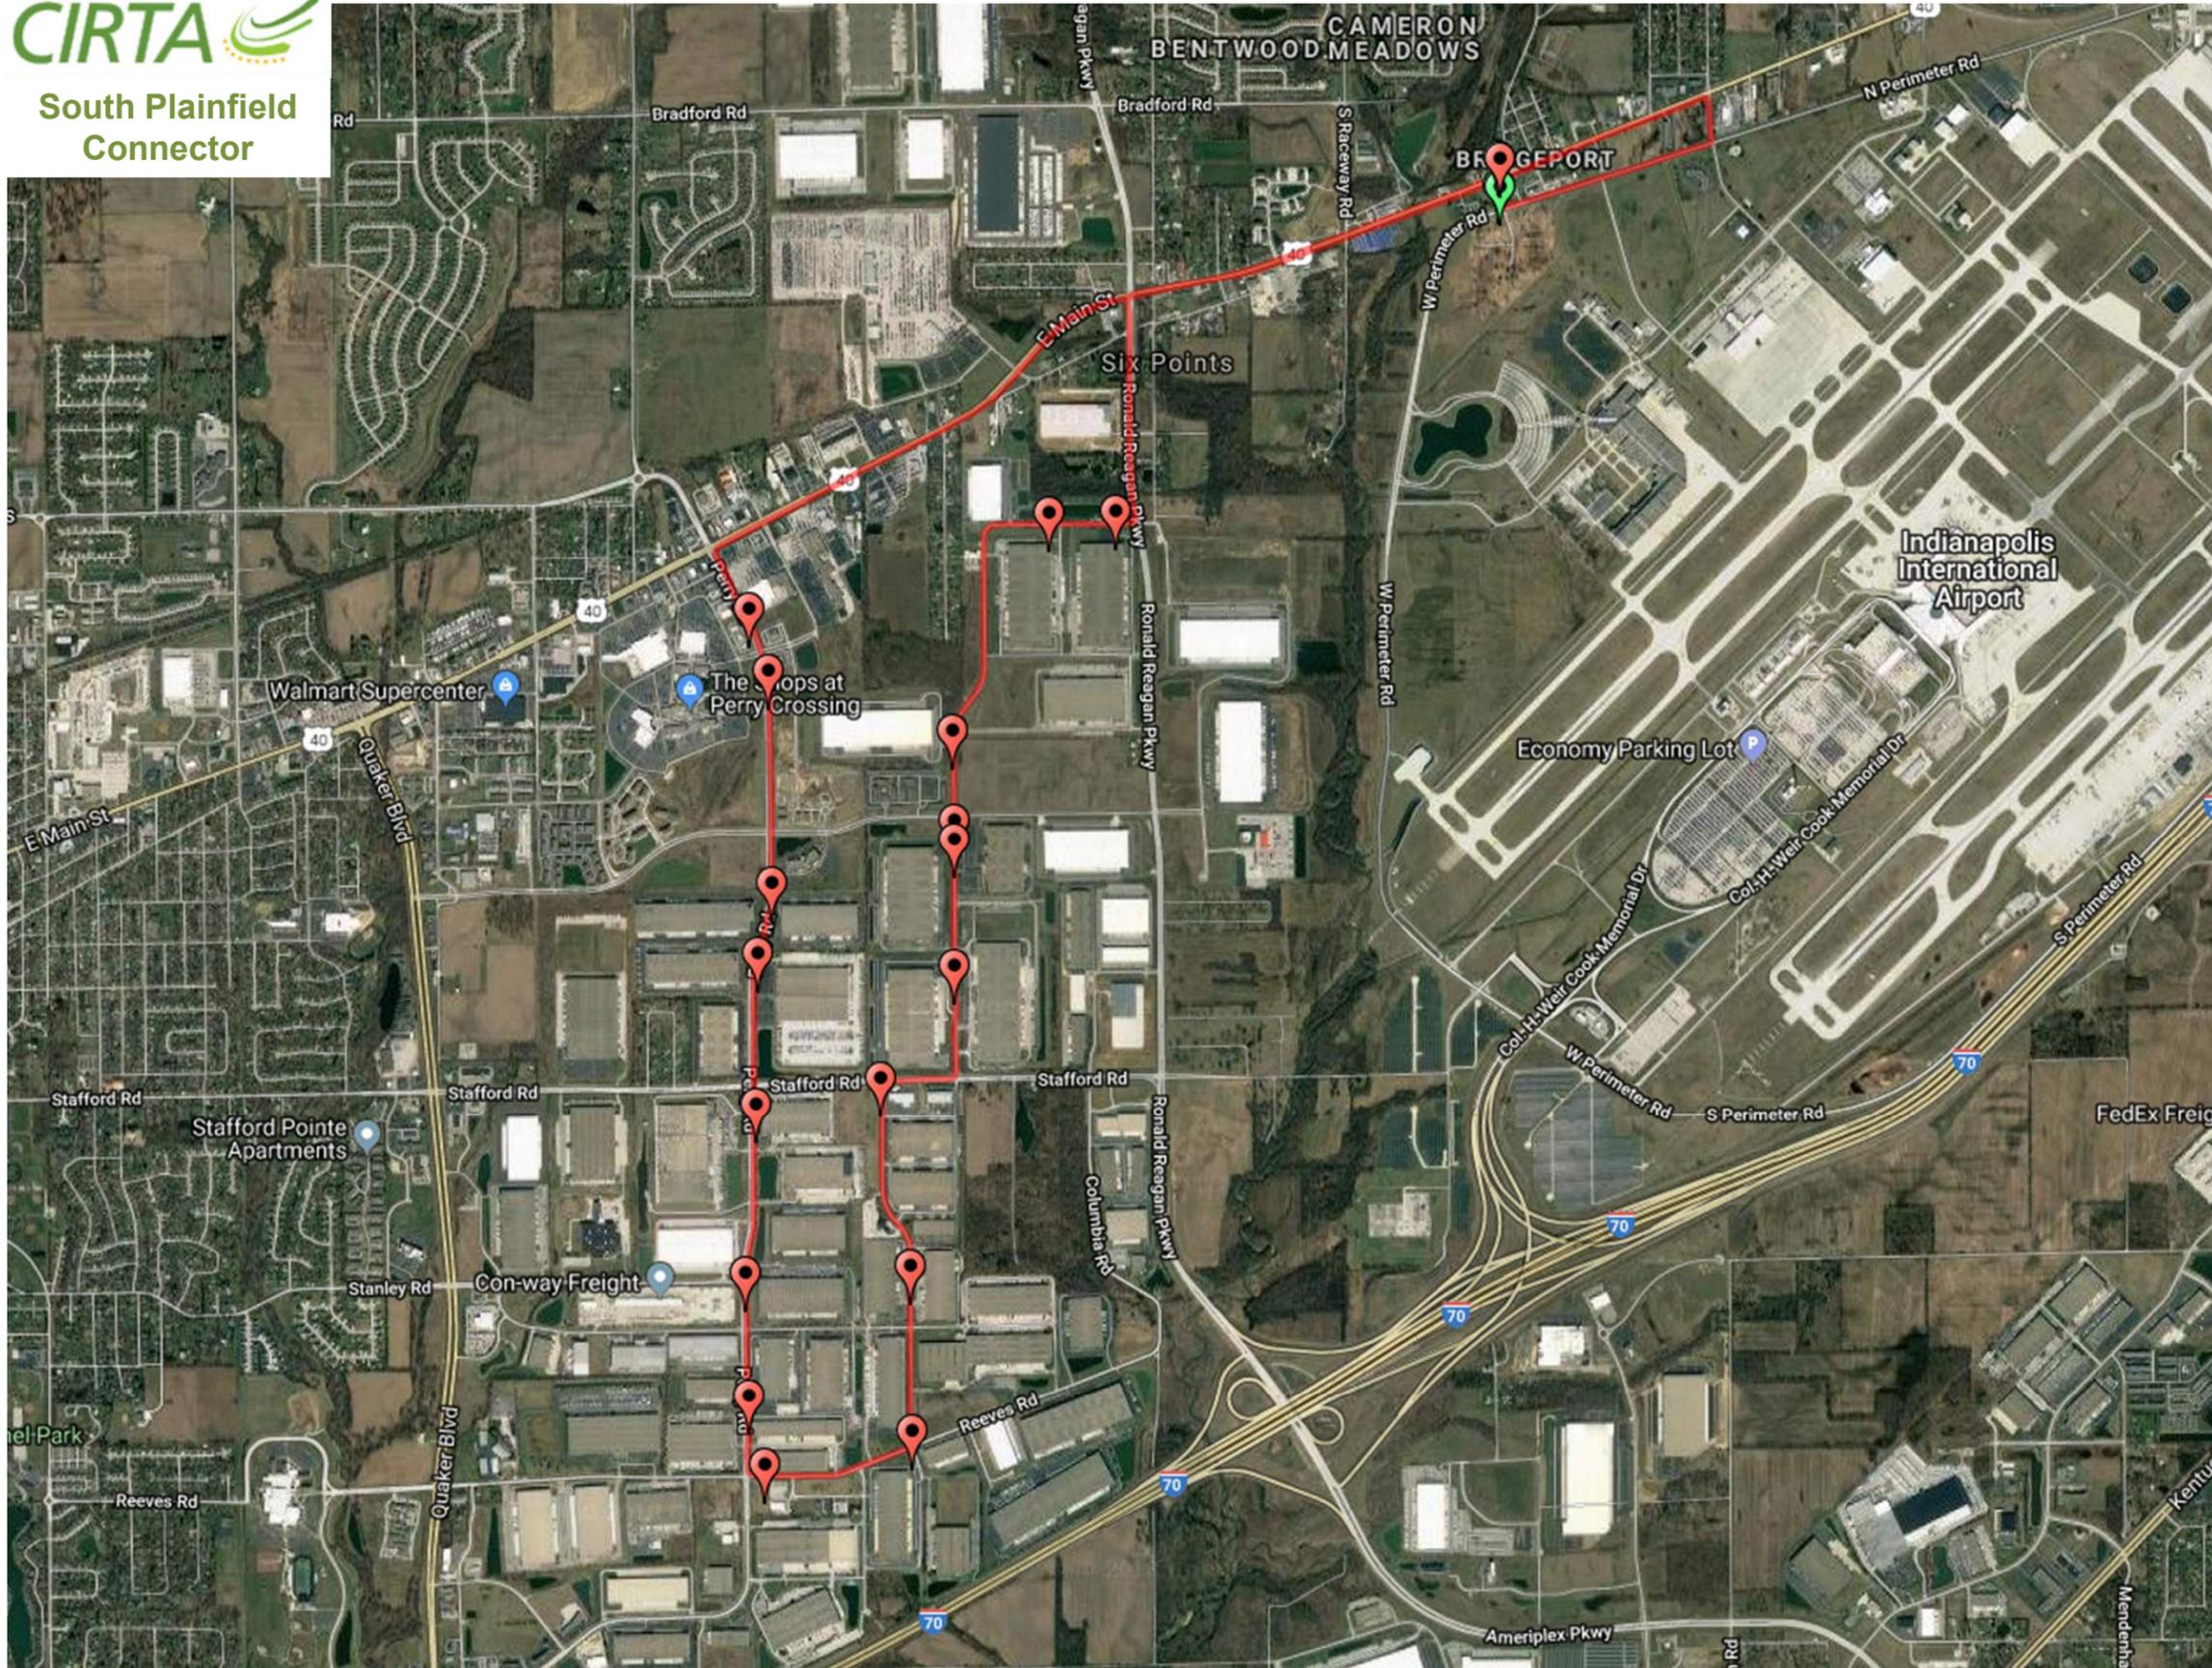


Legend:

Current Bus Route 

Stop Locations 

Notes:

1. All Stop Locations represent potential locations where bus shelters may be located.
2. All shelter designs shall be approved and installed in accordance with Article 3.10 ROW Overlay District.
3. Future Stop Locations as determined by the operating entity of the South Plainfield Connector shall be eligible to include bus shelters, subject to approval as noted above.

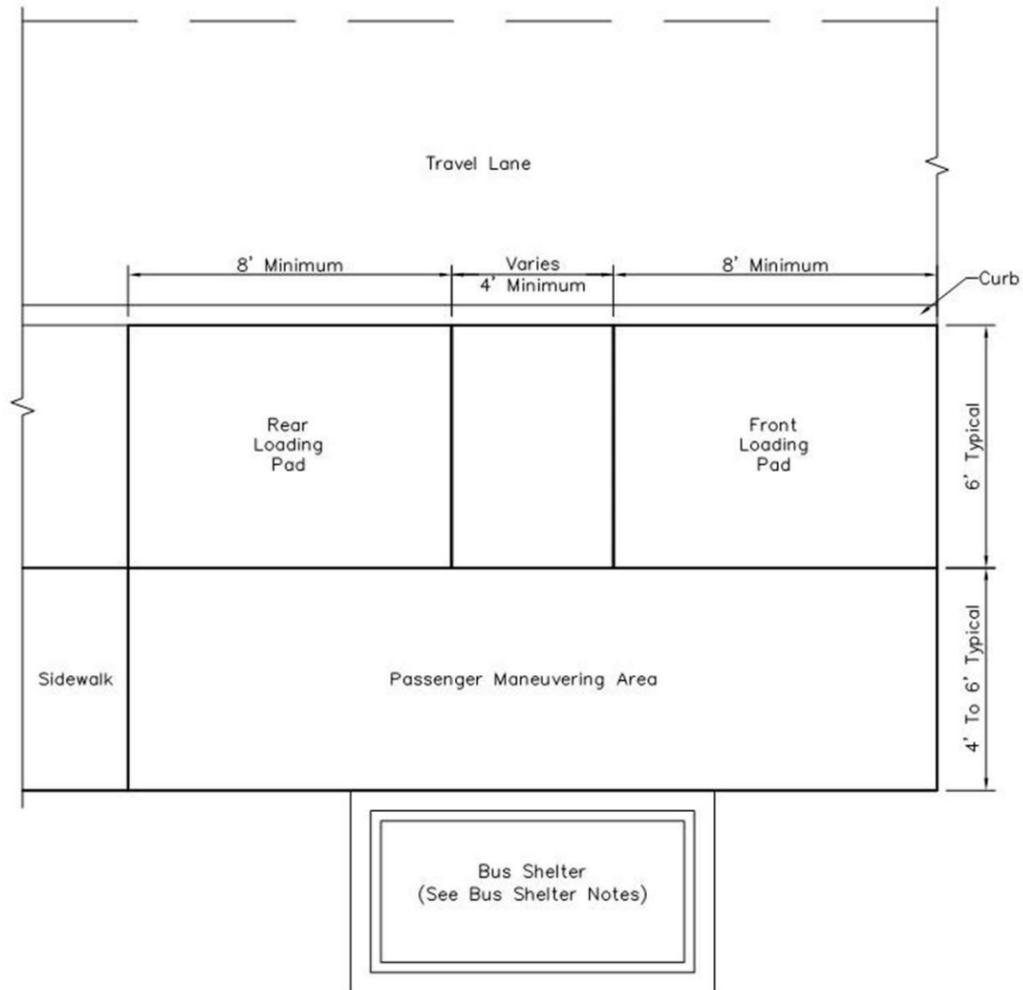

Location And Pad Notes:

1. Shelters Shall Be Located A Minimum Of 100 Feet From Any Intersection Measured Mid-Radius From The Intersection Curb Subject To Town Review.
2. The Shelter Opening Shall Be Oriented Toward The Passenger Maneuvering Area.
3. Loading Pads And Passenger Maneuvering Area Shall Be 4 Inches Of Concrete On Top Of 4 Inches Of Compacted Aggregate Base, No. 53.
4. The Pad For The Bus Shelter Shall Be A Minimum Of 1 Foot Wider And 1 Foot Longer Than The Dimensions Of The Bus Shelter. The Pad Shall Be Engineered Per Manufacturer's Recommendations Based Upon The Sizing Of The Shelter.

Bus Shelter Notes:

1. Shelter And All Accessories Shall Be The Slimline Arched Model As Manufactured By Brasco International Or A Town Approved Equal. Shelters Shall Be Engineered By The Manufacturer To Meet Wind, Snow, And Seismic Loadings. Shelters May Vary In Size Between 4 Feet Wide By 8 Feet Long and 6 Feet Wide By 18 Feet Long Depending On The Amount Of Passengers Estimated At An Individual Stop.
2. Shelter Frame Shall Be Powder Coated Signal Gray (RAL 7004).
3. Shelter Roof Shall Be Shed Style With A Minimum 6 Inches Of Overhang Past The Opening, Acrylic, And Shall Be Signal White (RAL 9003).
4. Shelter Wall Panels Shall Be Glass. Shelter Wall Side Wall Panels Shall Include The Plainfield "P" Logo Ceramic Baked Into The Glass. An Advertisement Box May Be Included As One Of The Shelter Wall Panels.
5. Shelters Shall Be Provided With Wall Mount Benches On The Interior Of All Walls. Wall Mount Benches Shall Be Powder Coated Signal Gray (RAL 7004).
6. Shelters Shall Include A Solar Powered Lighting Package And Wall-Mounted Map Case.
7. A Signal White (RAL 9003) "Stop Name" Plate With Luminous Bright Red (RAL 3026) Lettering Shall Be Provided On The Front Of The Shelter.

BUS SHELTER DETAIL

Not To Scale



Notes:

1. Bus Shelter Detail specifications shall be included as part of the Plainfield Town Standards.

