


5" D INTERNALLY LIGHTED CAPSULE WITH EMBOSSED FACE

5" D INTERNALLY LIGHTED LETTERS

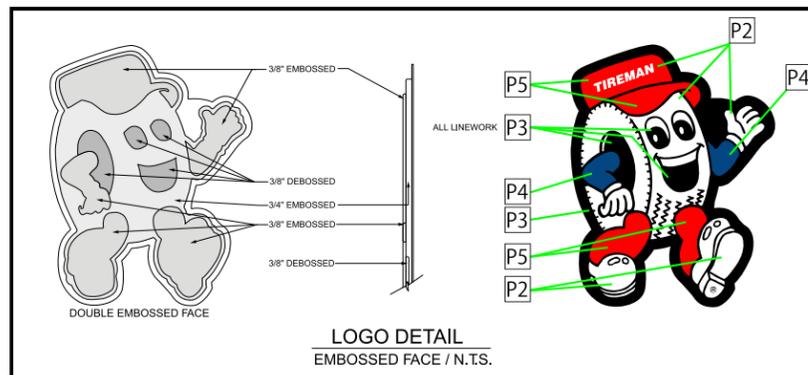

ESTIMATED BILL OF MATERIALS

No.	Qty.	Part #	DESCRIPTION
1	-	-	-
2	-	-	-
3	20'	13500	1 1/2" x 1 1/2" x 1/8" Aluminum Angle
4	12'	91060	5" Schedule 40 Steel Pipe
5	21'	L00001	Sloan VL Plus2 Long Red LED
6	60 Sq'	11110	.063 Mill 3003 Aluminum Sheet
7	4'	12070	2" x 2" x 1/4" Aluminum Arch. Angle
8	90 sf	11140	1/8" thick aluminum sheet
9	10 sf	50104	3/4" thick Clear acrylic
10	17'	30131	Sloan VL Plus2 Long White LED
11	2	30071	MeanWell LPV60-12 power supply
12	50 sf	11040	.040" White aluminum sheet
13	8 Mod	30983	GE Powerstrip D/S 7100K, GEDS71-2
14	1	30180	GEPS24-100U Power Supply
15	10'	12010	1/2" x 1" x 1/8" aluminum angle
16	123'	11010	.040" Matte Black aluminum coil
17	123'	50601	1" Black Jewelite trim cap
18	-	-	3/8" Hex bolts with hardware
19	1	MISCRS	3/8" Lift Eye Bolt
20	1	30302	Mulberry Weather-Proof Switch Cover
21	1	30242	Switch, Single Pole, 120/277, PS20AC1
23	-	-	-
24	2	-	1/4" thk. Steel plate
25			Concrete foundation / footing
26			Harmon/Electrical Label
27			UL Label
28			Primary power to sign location BY OTHERS
29	5'		SignComp 2075 Dual Retainer Cover
30	10'		SignComp 2065 Dual Retainer
31	30	-	Sign Comp #2005 Wide Body Extrusion
32	58'	-	Sign Comp #2045 2-1/4" Retainer
A1		50323	3/16" thk. 2793 Red acrylic
L1		50435	3/16" thk. Clear Lexan pan Formed Faces
P2			White
P3			Black
P4			PMS 294C Blue
P5			PMS 1805C Red
P6			MAP to match 3M 3630-73 Dark Red Vinyl
P7			MAP 41-313 Dark Bronze
V8		82030	3M 680-10 Reflective White Vinyl
V9		-	3M 3630-73 Dark Red (trans) Vinyl

Fabrication Notes

- Extruded aluminum sign cabinet with aluminum face
- Lighted channel letters and logo main ID
- 3/4" routed push thru "CERTIFIED AUTO SERVICE" letters
- Separation of dissimilar metals per paint / primer barrier
- All hardware to be 18-8 stainless steel painted to match adjacent surfaces (where exposed as required)

Electrical Notes

LED Footage/Type :
 (20' 9") Total - Sloan VL Plus2 Long Red LED
 (16' 5") Total - Sloan VL Plus2 Long White LED
 (8 Modules) Total - GE Powerstrip D/S White
 Power Supply:
 Qty (1) GEPS24-100U @ 1.10 amps Max
 Qty (2) Meanwell LPV60-12 @ 1.0 amps Max
 Total Amps = 3.10 Volts = 120V
 (1) 20 amp 120V circuit required

Install Notes

- Installed on direct burial pipe in brick base
- Brick base by others
- Brick cap by HSC
- Replace lift eye bolt w/ s.s. cap screw (painted to match adjacent surface) after install

GENERAL NOTES:

- All paint colors Matthews Acrylic Polyurethane Satin Finish to match spec UNO

JOB #: **SF#**
 JOB NAME: **Belle Tire**
 ADDRESS/ LOCATION: **Plainfield, IN**

SIGN TYPE/ QUANTITY: **QTY. 1 D/F LED Lighted Monument Sign**
 FILENAME: **BELTI-KI-17-MON-P** SCALE: **1/2" = 1' - 0"**
 SALES PERSON: **Dave Brink**
 DRAWN BY / DATE: **Kara Frey 10-3-17 DB 7-18-18**

REV. No.	DATE	DESCRIPTION
Δ KF 10-23-17		Show electrical inside 2 sides removable on extrusion; update to 1/2" plates; lower the CAs letters; concrete base wider than brick base
KF 10-26-17		Correct label; on page 2
KF 10-31-17		BC color for aluminum panel; add V9; correct #15; add red LEDs; add Meanwell PS

ELECTRICAL TO USE U.L. LISTED COMPONENTS AND SHALL MEET N.E.C. STANDARDS

Underwriters Laboratories Inc. LISTED
ELECTRIC SIGN