



3 MONUMENT SIGN
SCALE: 1/2" = 1'-0"

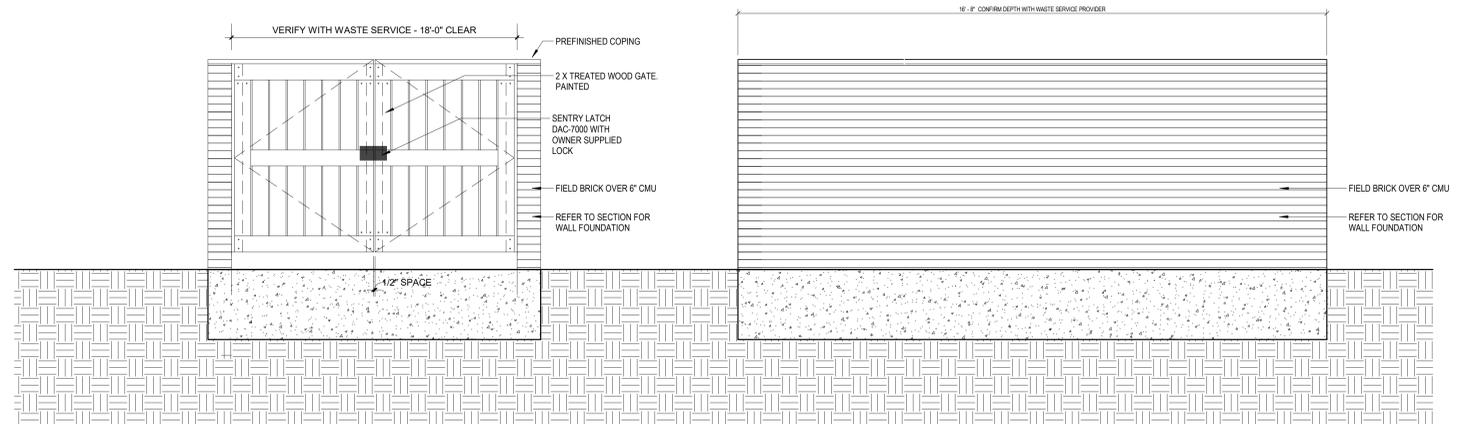

1 DUMPSTER ENCLOSURE - ELEVATIONS
SCALE: 1/2" = 1'-0"

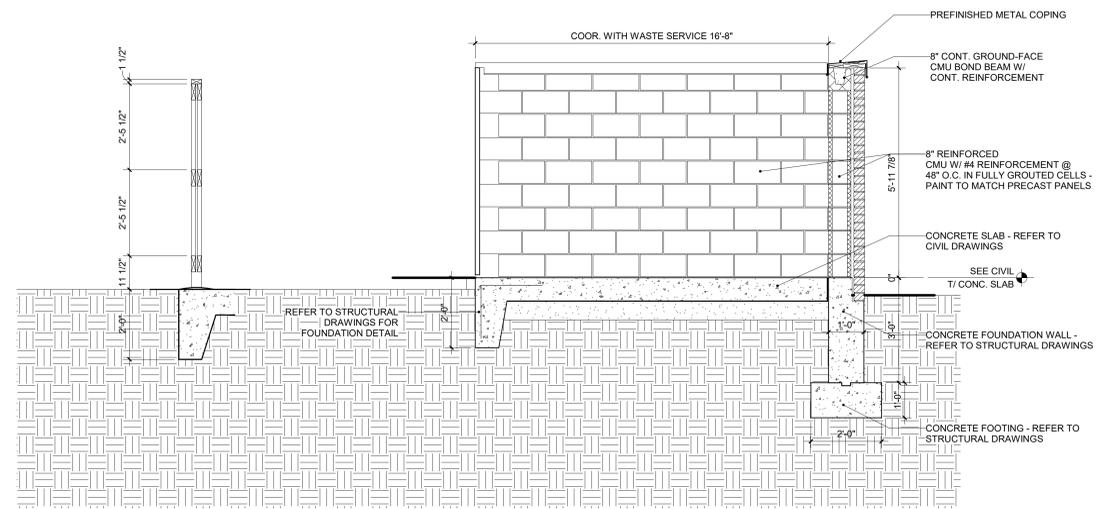

2 DUMPSTER SECTION
SCALE: 1/2" = 1'-0"

REVISIONS	DATE	REMARKS



OWNER/CLIENT

BCCLT
CONSULTING ENGINEERS

KRUSE
CONSULTING ENGINEERS
100 GRANDVIEW BLVD. SUITE 100
EVANSVILLE, INDIANA 47712-2506
PH: 772-2506 / FAX: 772-25410

CONSULTANTS

GUIDON
DESIGN
SUSTAINABLE
ARCHITECTURE + ENGINEERING
GUIDON DESIGN, INC. | 901 N. CAPITAL BLVD. SUITE 100 | INDIANAPOLIS, IN 46204
317.636.8888 | WWW.GUIDONDESIGN.COM

DESIGN ARCHITECT/ENGINEER

SCHEMATIC DESIGN
NO FOR CONSTRUCTION

ENGINEER/ARCHITECTS SEAL

PROJECT ADDRESS

PLAINFIELD WEST MEDICAL OFFICE BUILDING

5328 EAST US HWY 40 PLAINFIELD, INDIANA

SCHEMATIC DESIGN

DESIGNED: Designer	DRAWN: Author
APPROVED: Approver	CHECKED: Checker
CLIENT PROJECT NUMBER	
N/A	
PROJECT NUMBER	
17-1010	
DATE	
10.26.2018	

DUMPSTER ENCLOSURE AND MONUMENT SIGN

A 521