




EAST ELEVATION

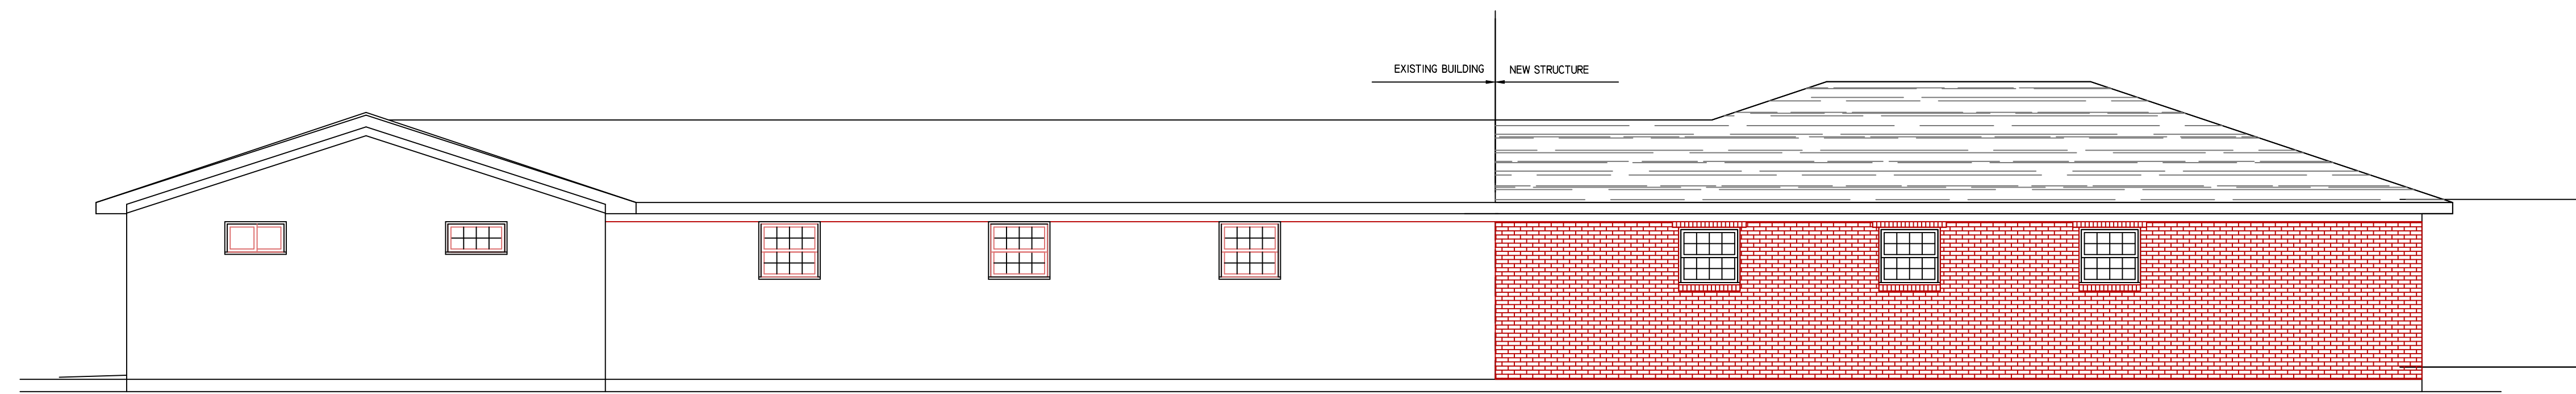

WEST ELEVATION

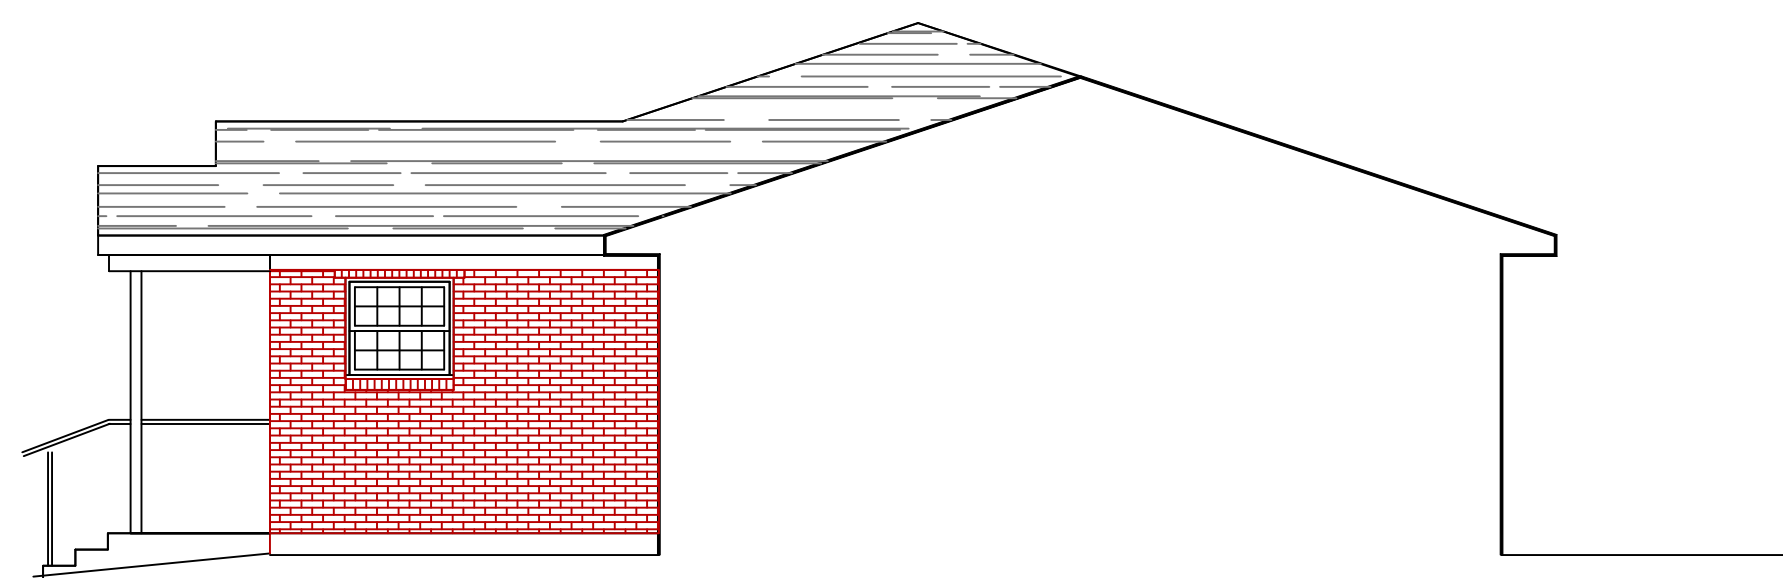

NORTH ELEVATION

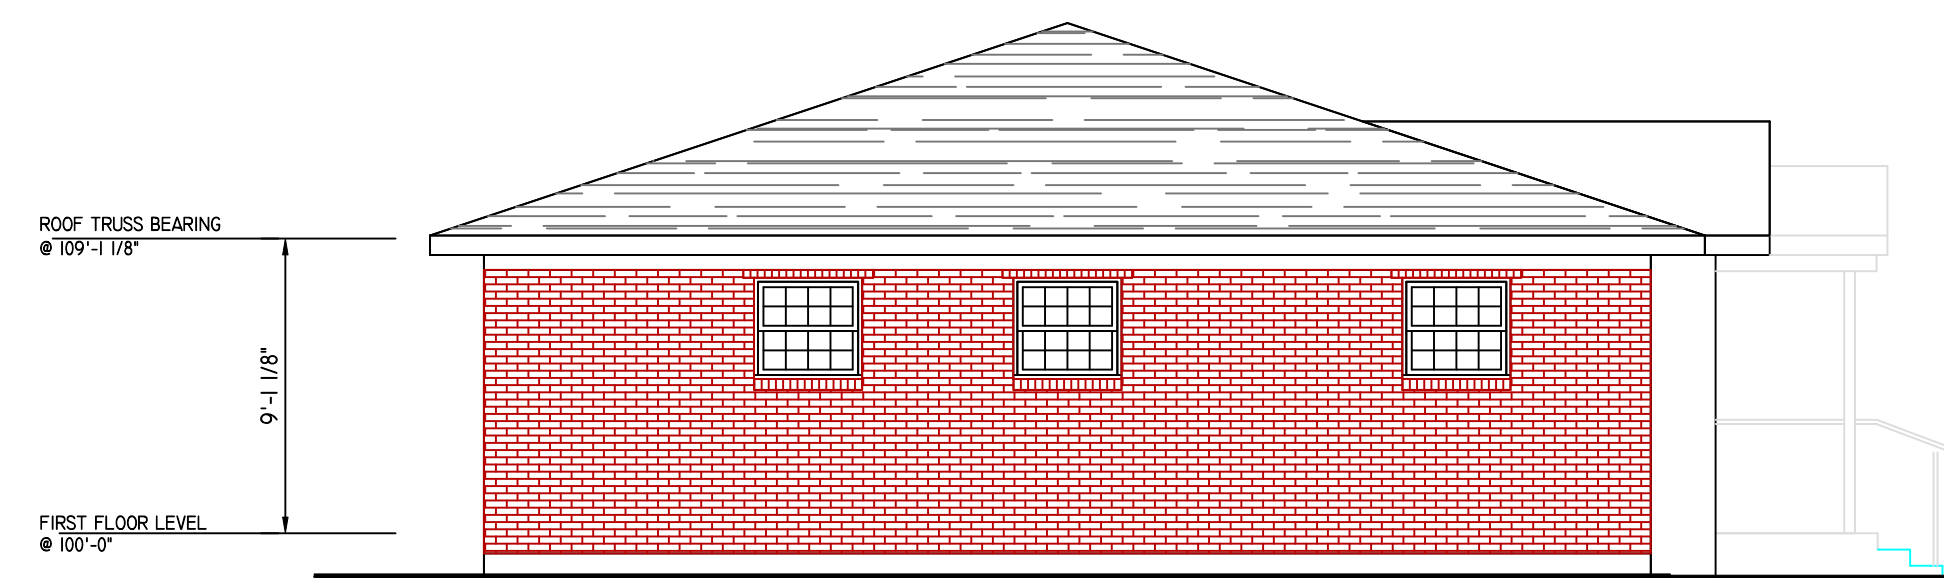

SOUTH ELEVATION

THESE DRAWINGS, OR ANY PART THEREOF, ARE NOT TO BE REPRODUCED, COPIED, OR TRANSMITTED IN ANY FORM BY ANY MEANS, WITHOUT THE WRITTEN CONSENT OF R.E. THOMPSON & ASSOC.

Do NOT SCALE THESE DRAWINGS. VERIFY DIMENSIONS AGAINST ARCHITECT RECORDS TO CONSTRUCTION.

This document is a copyrighted instrument of use. It is the property of R.E. Thompson & Associates, Inc. and is loaned to you under agreement with T&W Corporation. Use of this document for any other purpose, including reproduction, design by any party other than T&W Corporation, or without specific authorization, is strictly prohibited.

Copyright 2016  
General Contractor  
Design/Build  
www.tawcorp.com  
All rights reserved.

OFFICE BUILDING ADDITION FOR:  
**INTEGRITY ABA**  
1599 TOWNSHIP LINE ROAD PLAINFIELD, INDIANA



PROJECT: 18005  
DATE: PRELIM 10-9-18  
REVISIONS:

**r.e. thompson & assoc's.**  
architecture & planning  
7202 East 87th Street  
Suite 114  
Indianapolis, IN 46256  
317.913.2160