



Drawing name: K:\IND_LBE\170022000_SCP_NEC-RRP-Stafford-Printed_V1.2 Design\CAD\PlanSheets\Building 8\1.0 OVERALL LANDSCAPE PLAN L1.0 OVERALL LANDSCAPE PLAN May 15, 2019 8:32am by: Michele Dyer
 This document, together with the concepts and designs presented herein, as an instrument of service, is intended only for the specific purpose and client for which it was prepared. Reuse of and improper reliance on this document without written authorization and adaptation by Kimley-Horn and Associates, Inc. shall be without liability to Kimley-Horn and Associates, Inc.

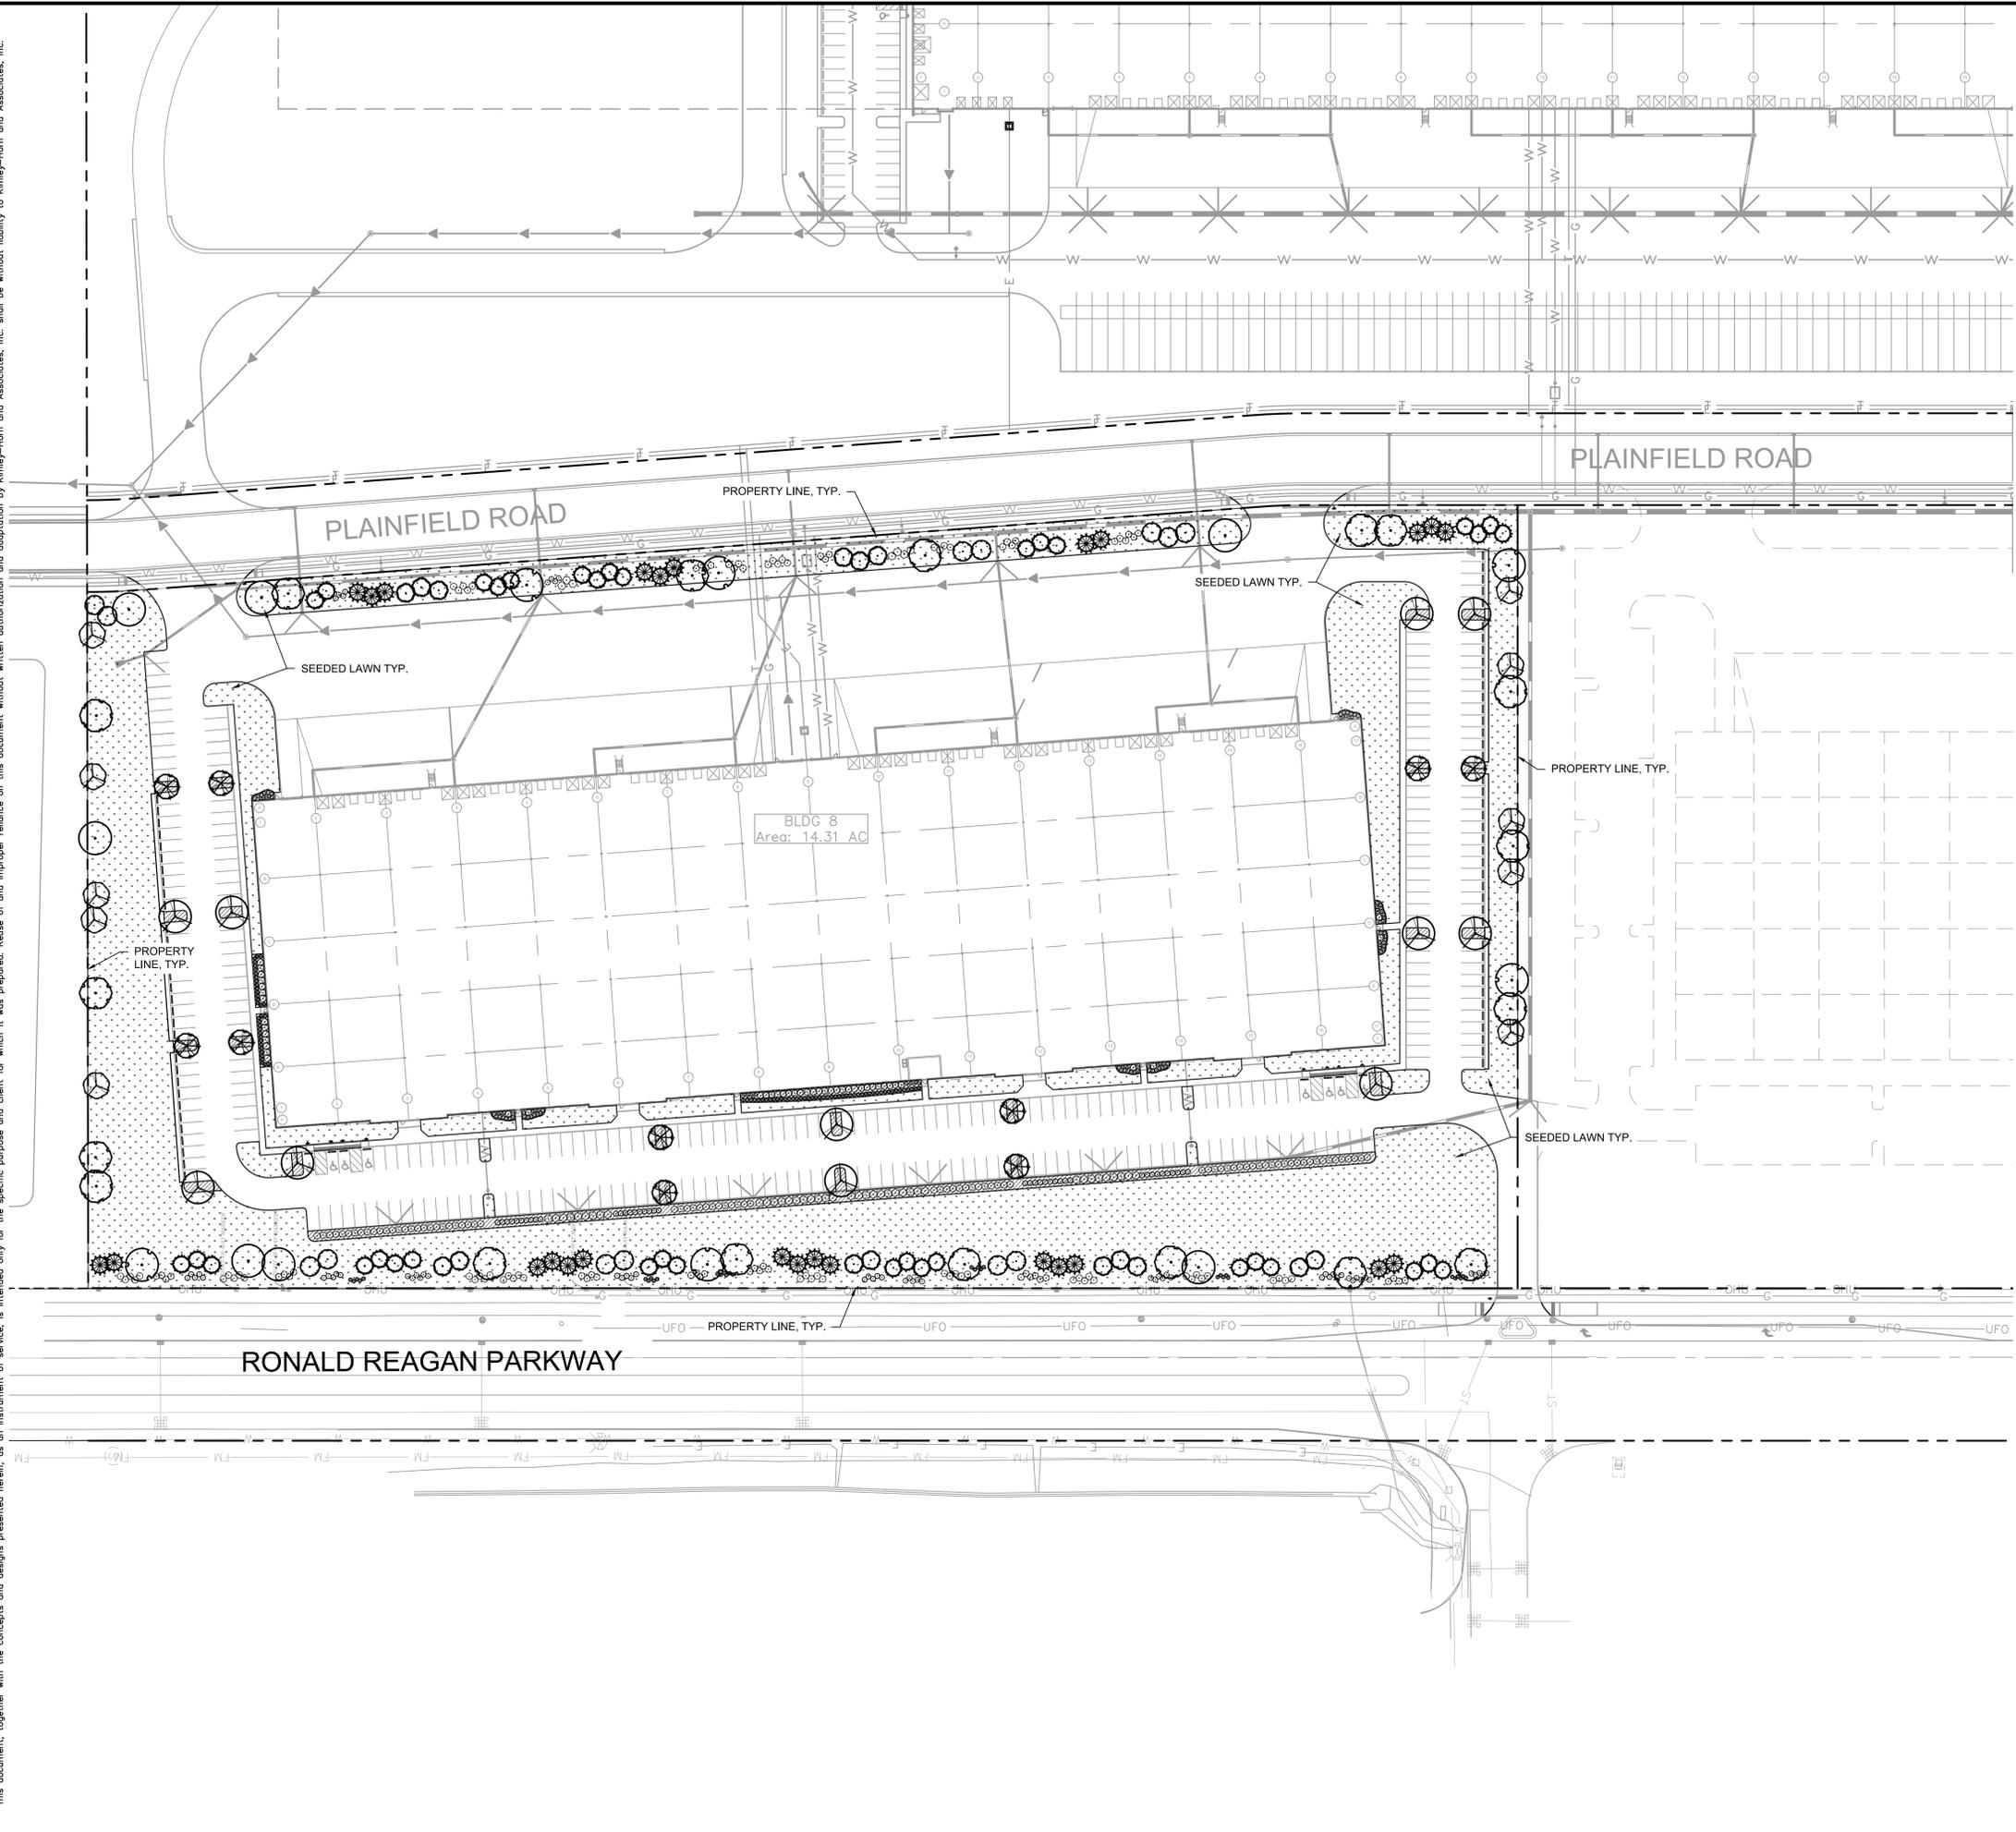


Indiana Utilities Protection Service
Call 811
 before you dig

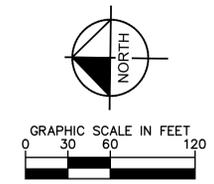

NO.	REVISIONS	DATE	BY

Kimley-Horn
 © 2019 KIMLEY-HORN AND ASSOCIATES, INC.
 INDIANAPOLIS, IN 46240
 WWW.KIMLEY-HORN.COM

SCALE: AS NOTED
 DESIGNED BY: MCD
 DRAWN BY: MCD
 CHECKED BY: BMS

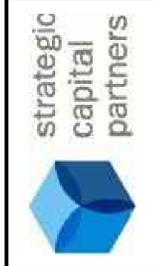


OVERALL LANDSCAPE PLAN



METRO AIR EAST BUILDING 8

ORIGINAL ISSUE: 04/15/2019
 KHA PROJECT NO. 170022000
 SHEET NUMBER
L1.0

Drawing name: K:\IND_L1\170022000_SDP_NEC-RRP-Startof_PlanSheet_Building B\1.0 LANDSCAPE PLAN.dwg L1.1 May 15, 2019 8:32am by MicheleDyer
 This document, together with the concepts and designs presented herein, is intended only for the specific purpose and client for which it was prepared. Reuse of and improper reliance on this document without written authorization and adaptation by Kimley-Horn and Associates, Inc. shall be without liability to Kimley-Horn and Associates, Inc.

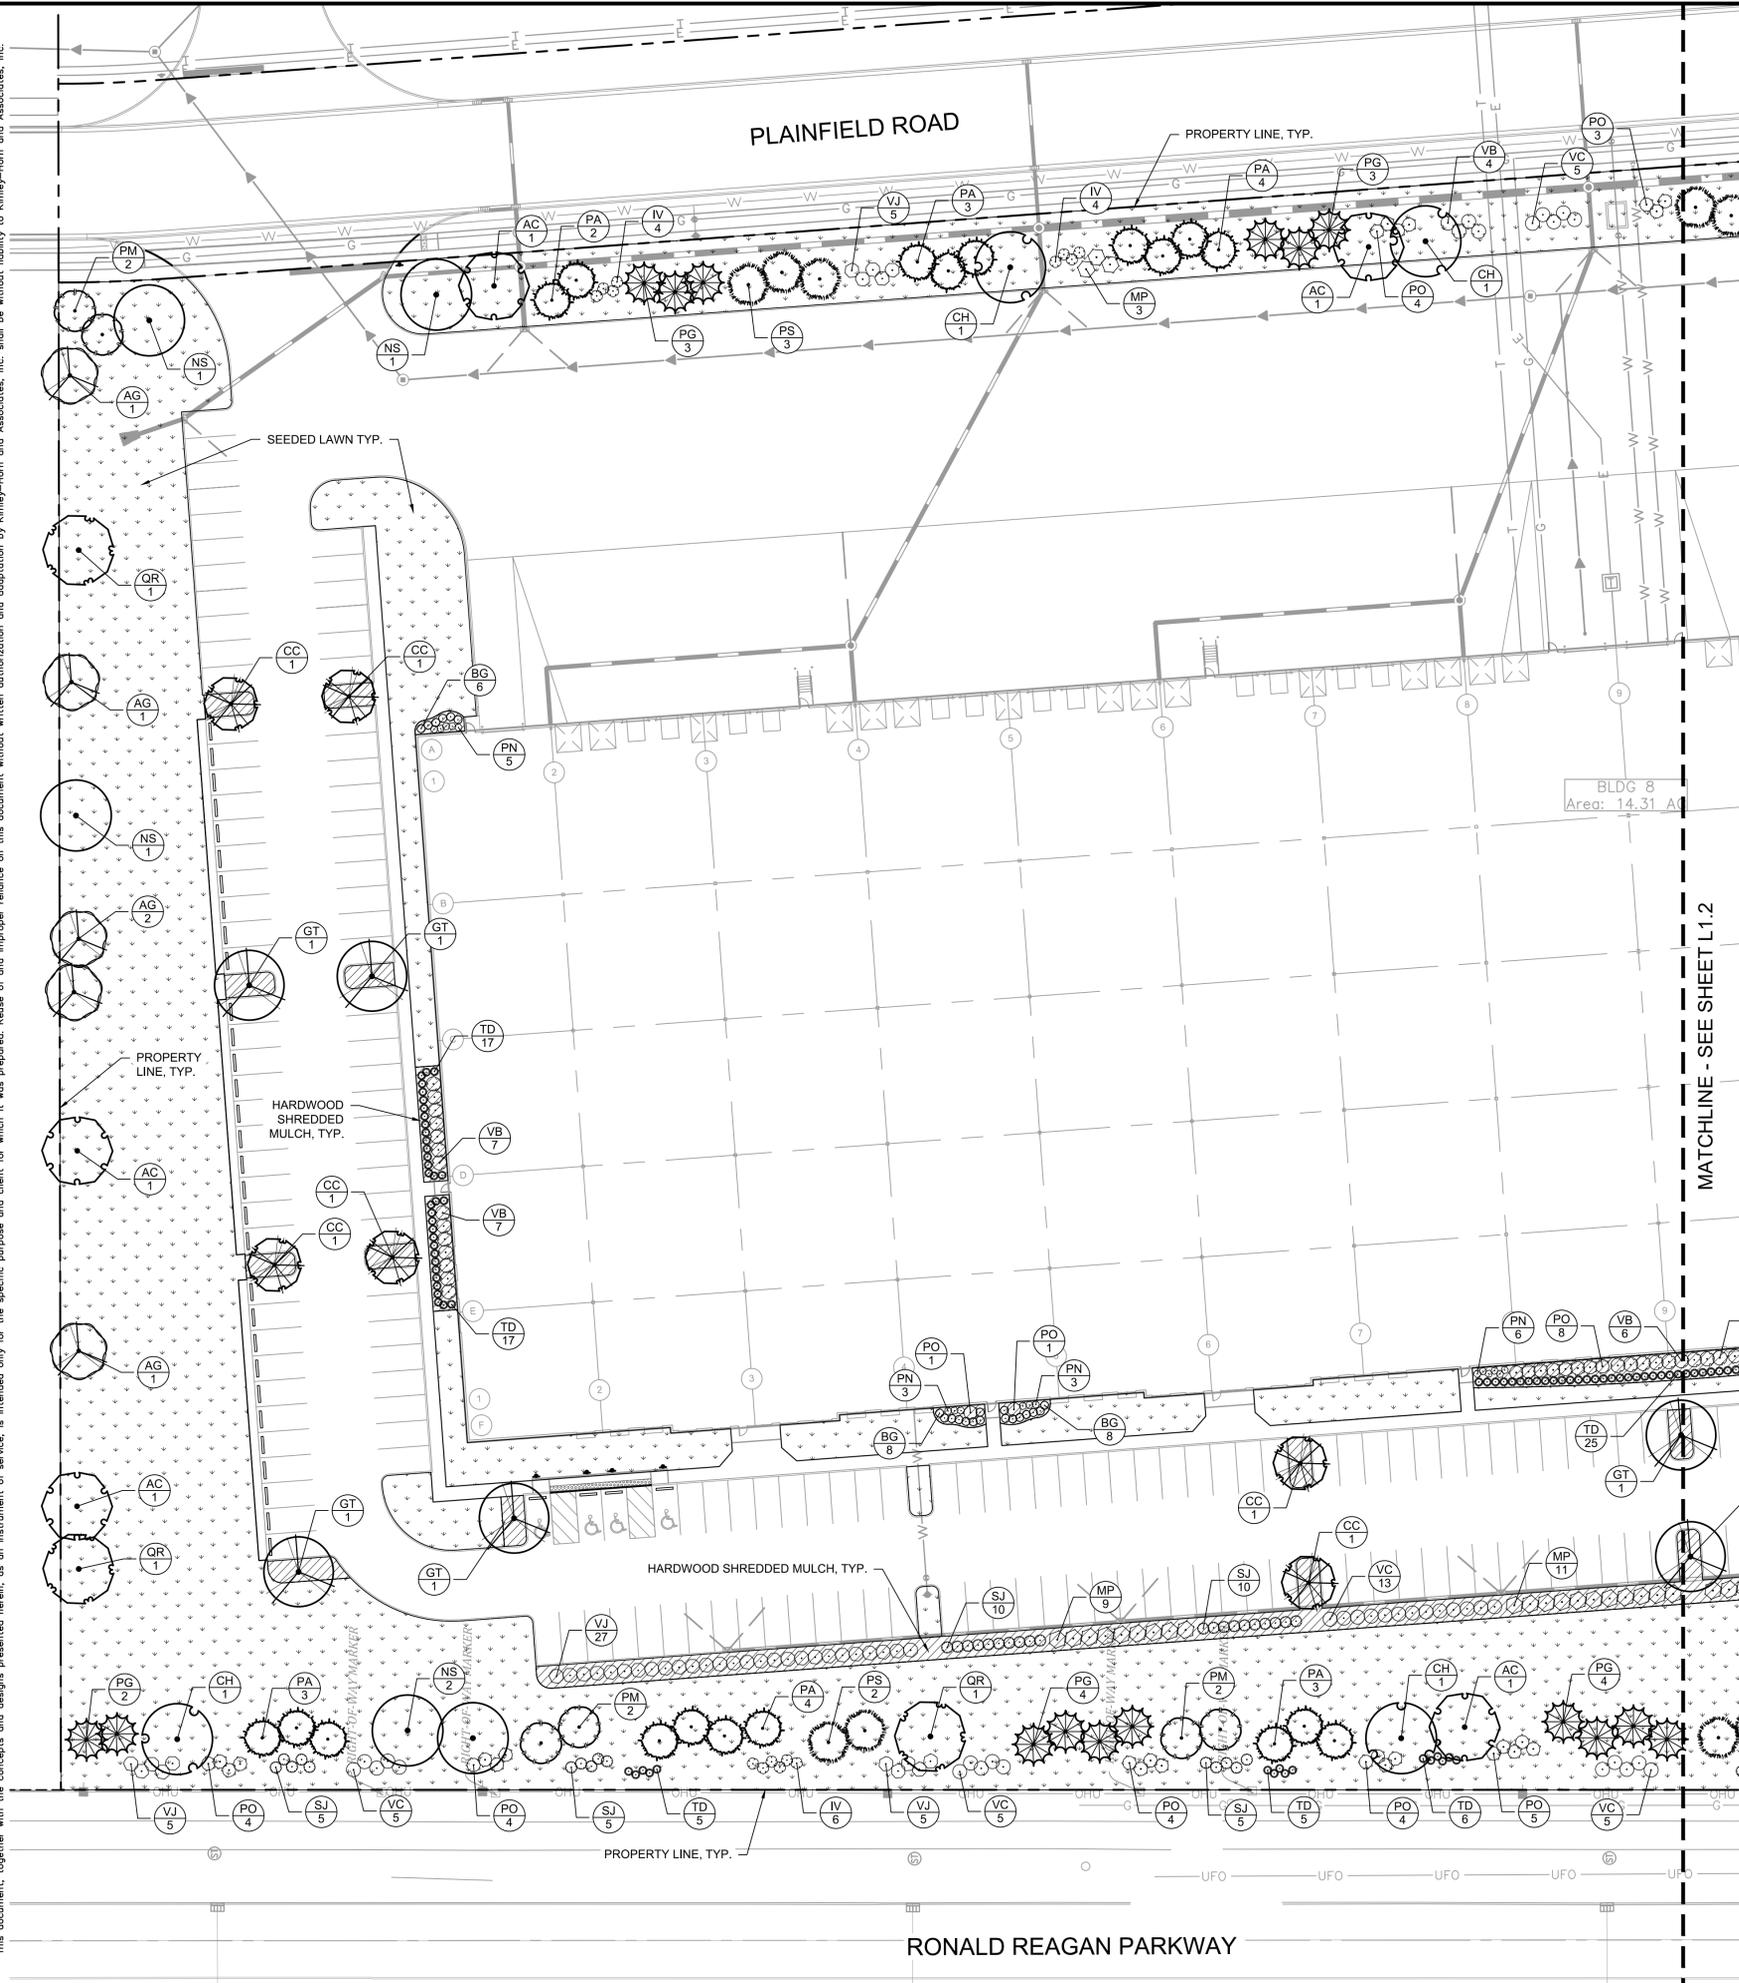


Indiana Utilities Protection Service

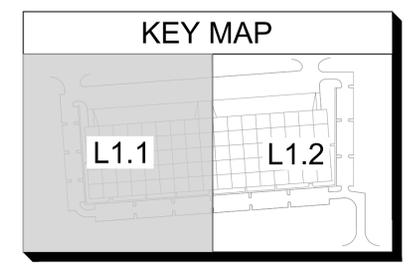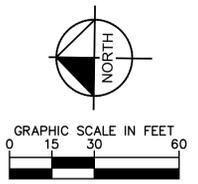

NO.	REVISIONS	DATE	BY
04/15/19	BAS		
05/17/19	BAS		

Kimley-Horn
 © 2019 KIMLEY-HORN AND ASSOCIATES, INC.
 250 EAST 96TH STREET, SUITE 550,
 INDIANAPOLIS, IN 46240
 WWW.KIMLEY-HORN.COM

SCALE: AS NOTED
 DESIGNED BY: MCD
 DRAWN BY: MCD
 CHECKED BY: BMS

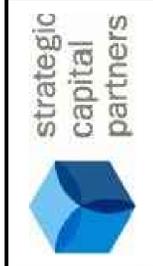


LANDSCAPE PLAN
 (1 OF 2)

METRO AIR EAST
BUILDING 8


ORIGINAL ISSUE:
 04/15/2019
 KHA PROJECT NO.
 170022000
 SHEET NUMBER

L1.1

Drawing name: K:\INDO\170022000_SDP_NEC-RRP-Startof_PlanSheet_Building B\1.0 LANDSCAPE PLAN.dwg L1.2 May 15, 2019 8:32am by: Michele.Dyer
 This document, together with the concepts and designs presented herein, is intended only for the specific purpose and client for which it was prepared. Reuse of and improper reliance on this document without written authorization and adaptation by Kimley-Horn and Associates, Inc. shall be without liability to Kimley-Horn and Associates, Inc.

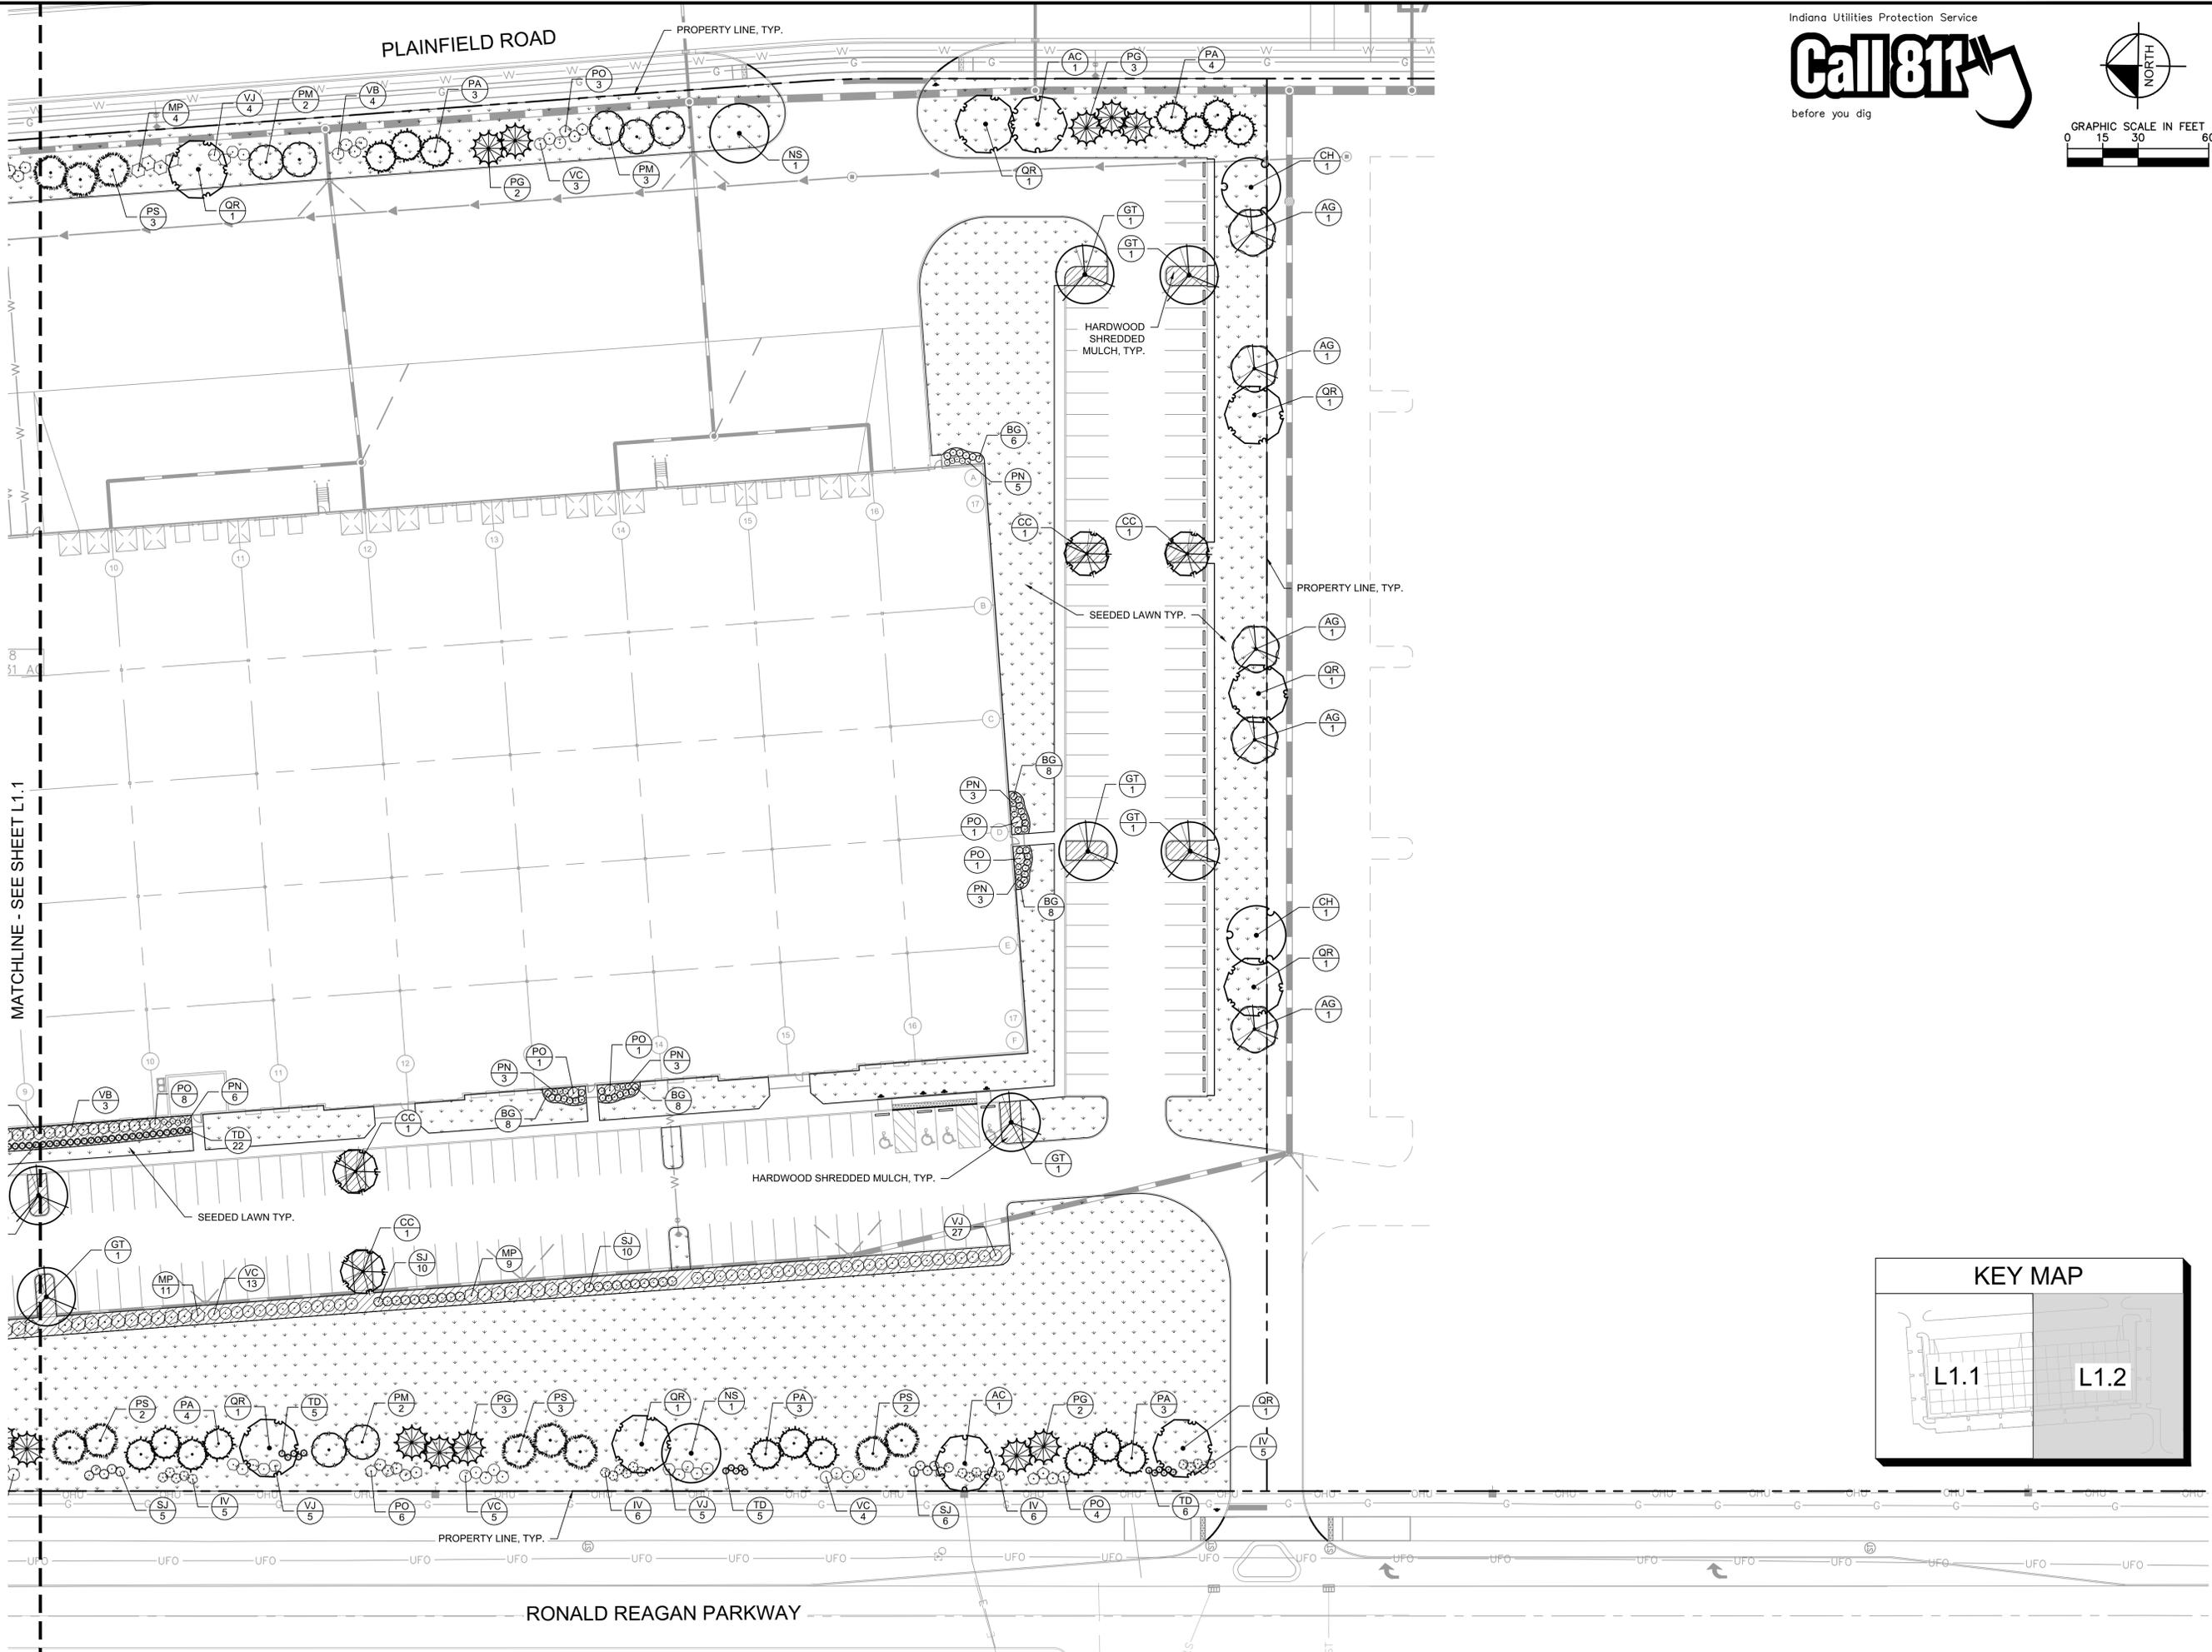

Indiana Utilities Protection Service
Call 811
 before you dig

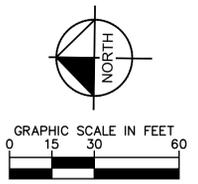

INTERVAL PRICING PLANS	04/15/19	BAS
RESUBMITTAL	05/17/19	BAS
SCALE:	AS NOTED	
DESIGNED BY:	MCD	
DRAWN BY:	MCD	
CHECKED BY:	BMS	
LANDSCAPE PLAN (2 OF 2)		
METRO AIR EAST BUILDING 8		
ORIGINAL ISSUE:	04/15/2019	
KHA PROJECT NO.	170022000	
SHEET NUMBER	L1.2	
DATE		BY

