

SCALE: 3/8"=1'


31'-0"

4'-0"

TireDiscounters®

SIDE VIEW
Not To Scale

ELECTRICAL TO USE U.L. LISTED COMPONENTS AND SHALL MEET N.E.C. STANDARDS
UL Underwriters Laboratories Inc. ELEGANT SIGN

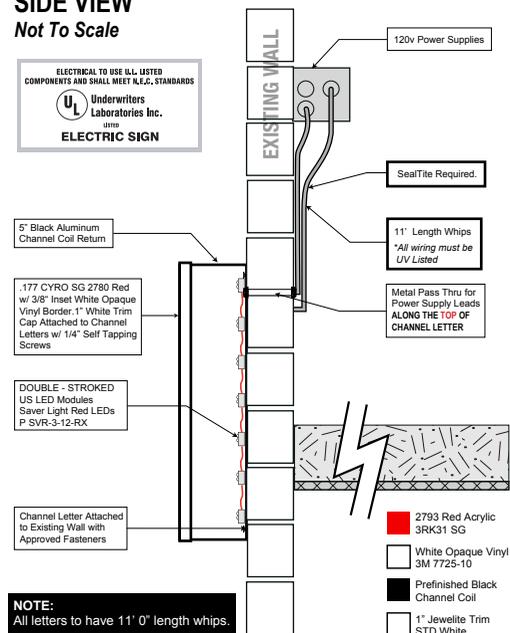


NOTE:
All letters to have 11' 0" length whips.

J-Box w/ Approved Cut-Off Switch To Be Visible From LED Power Supply.
Electrical To Box and Final Hook-Up by G.C. Electrician. (120v-20 amp circuit)


WEST ELEVATION

Facing Perry Rd.

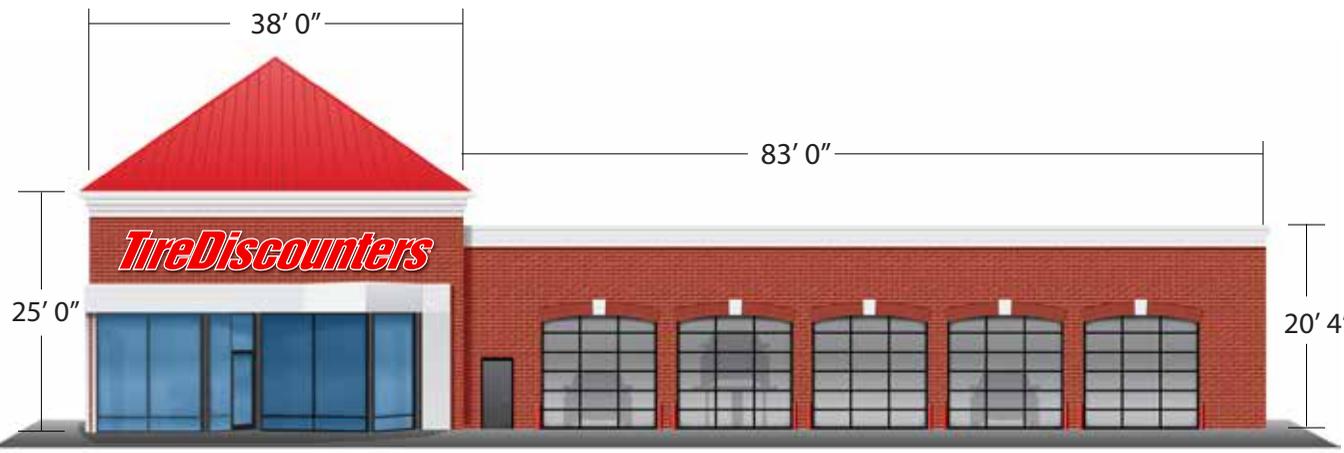


- 2012 OBC TO GOVERN CONSTRUCTION
- A-36 STEEL / PRIMED A-325 BOLTS
- WEEP HOLES AS NEEDED

- SIGN ELECTRICAL DISCONNECT TO COMPLY WITH NEC 600-6
- SIGN GROUNDING PER NEC 600-7
- WIRING/FIXTURES SUITABLE FOR DAMP CONDITIONS

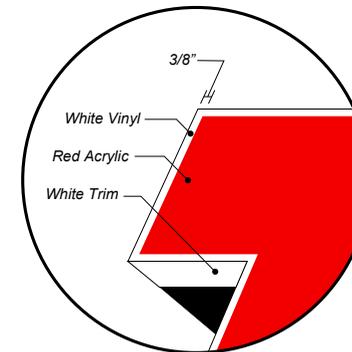

Red Acrylic Faces w/ 3/8" Inset **White Opaque Vinyl**

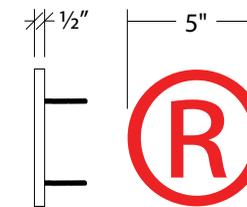

Registered Logo:

1/2" White PVC w/ Red Vinyl Mounted to Existing Fascia w/ 1/8" Aluminum or Stainless Steel Studs.

124 SQ FT PROPOSED / 263 SQ FT ALLOWED

TRIUMPH
signs & consulting, inc.

480 Milford Parkway • Milford, OH 45150
phone 513-576-8090 • fax 513-576-8095
visit us at www.triumphsigns.com

START DATE: 3-19-18 SCALE: _____

DESIGNED BY: TW MANAGED BY: AM

REVISION DATES:	
1. <u>3-22-18</u>	4. _____
2. _____	5. _____
3. _____	6. _____

****FOR PERMITTING****

COMPANY NAME: TIRE DISCOUNTERS

ADDRESS: Perry Rd., Plainfield, IN 46168

SIGNATURE: _____ DATE: _____

SCALE: 3/8"=1'


31'-0"

4'-0"

TireDiscounters®

SIDE VIEW
Not To Scale

ELECTRICAL TO USE ILL LISTED COMPONENTS AND SHALL MEET N.E.C. STANDARDS
UL Underwriters Laboratories Inc. ELEGANT SIGN

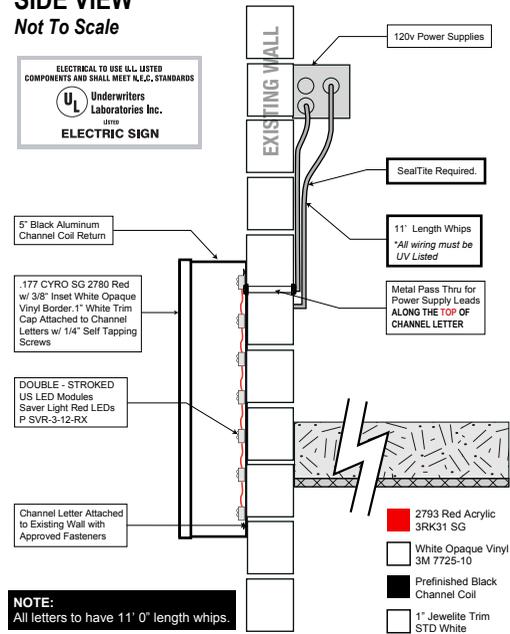

NOTE:
All letters to have 11' 0" length whips.

J-Box w/ Approved Cut-Off Switch To Be Visible From LED Power Supply.
Electrical To Box and Final Hook-Up by G.C. Electrician. (120v-20 amp circuit)


NORTH ELEVATION

Facing Red Robin




- 2012 OBC TO GOVERN CONSTRUCTION
- A-36 STEEL / PRIMED A-325 BOLTS
- WEEP HOLES AS NEEDED

- SIGN ELECTRICAL DISCONNECT TO COMPLY WITH NEC 600-6
- SIGN GROUNDING PER NEC 600-7
- WIRING/FIXTURES SUITABLE FOR DAMP CONDITIONS

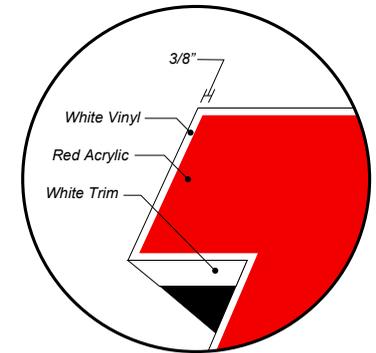

Red Acrylic Faces w/ 3/8" Inset **White Opaque Vinyl**

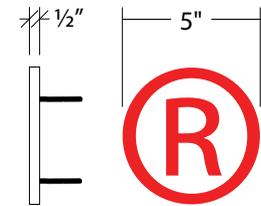

124 SQ FT PROPOSED / 159 SQ FT ALLOWED



480 Milford Parkway • Milford, OH 45150
phone 513-576-8090 • fax 513-576-8095
visit us at www.triumphsigns.com

START DATE: 3-19-18 SCALE: _____
DESIGNED BY: TW MANAGED BY: AM

REVISION DATES:	
1. <u>3-22-18</u>	4. _____
2. _____	5. _____
3. _____	6. _____

****FOR PERMITTING****

COMPANY NAME: TIRE DISCOUNTERS
ADDRESS: Perry Rd., Plainfield, IN 46168
SIGNATURE: _____ DATE: _____

SCALE: 3/8"=1'

31'-0"


4'-0"

TireDiscounters®

SIDE VIEW
Not To Scale

ELECTRICAL TO USE U.L. LISTED COMPONENTS AND SHALL MEET N.E.C. STANDARDS

ELECTRIC SIGN

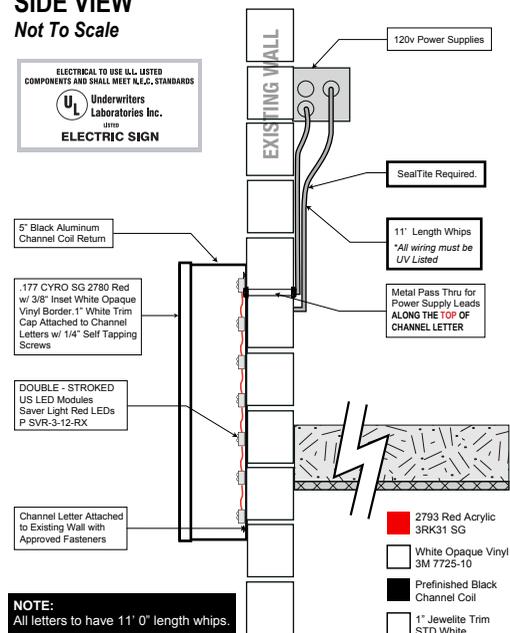

NOTE:
All letters to have 11' 0" length whips.

J-Box w/ Approved Cut-Off Switch To Be Visible From LED Power Supply.
Electrical To Box and Final Hook-Up by G.C. Electrician. (120v-20 amp circuit)


SOUTH ELEVATION

Facing Futura Parkway




- 2012 OBC TO GOVERN CONSTRUCTION
- A-36 STEEL / PRIMED A-325 BOLTS
- WEEP HOLES AS NEEDED

- SIGN ELECTRICAL DISCONNECT TO COMPLY WITH NEC 600-6
- SIGN GROUNDING PER NEC 600-7
- WIRING/FIXTURES SUITABLE FOR DAMP CONDITIONS

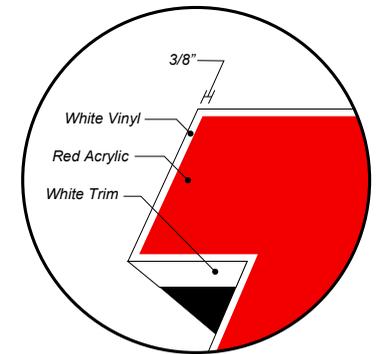

Red Acrylic Faces w/ 3/8" Inset **White Opaque Vinyl**

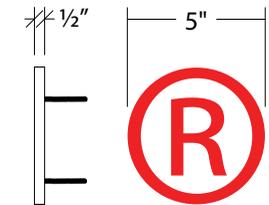

Registered Logo:

1/2" White PVC w/ Red Vinyl Mounted to Existing Fascia w/ 1/8" Aluminum or Stainless Steel Studs.

124 SQ FT PROPOSED / 131 SQ FT ALLOWED



TRIUMPH
signs & consulting, inc.

480 Milford Parkway • Milford, OH 45150
phone 513-576-8090 • fax 513-576-8095
visit us at www.triumphsigns.com

START DATE: 3-19-18 SCALE: _____

DESIGNED BY: TW MANAGED BY: AM

REVISION DATES:	
1. <u>3-22-18</u>	4. _____
2. _____	5. _____
3. _____	6. _____

****FOR PERMITTING****

COMPANY NAME: TIRE DISCOUNTERS

ADDRESS: Perry Rd., Plainfield, IN 46168

SIGNATURE: _____ DATE: _____


SCALE: 3/8"=1'

31'-0"

4'-0"


Tire Discounters®

SIDE VIEW
Not To Scale

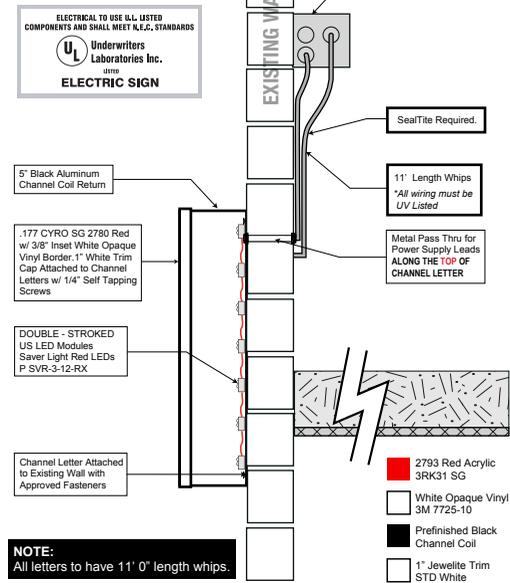


EAST ELEVATION

Facing access drive

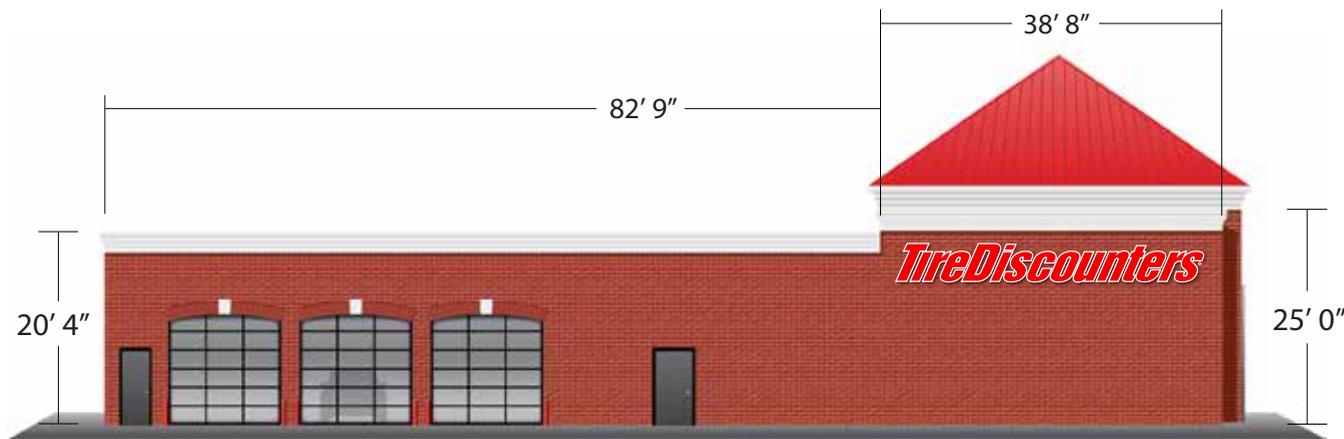


- 2012 OBC TO GOVERN CONSTRUCTION
- A-36 STEEL / PRIMED A-325 BOLTS
- WEEP HOLES AS NEEDED

- SIGN ELECTRICAL DISCONNECT TO COMPLY WITH NEC 600-6
- SIGN GROUNDING PER NEC 600-7
- WIRING/FIXTURES SUITABLE FOR DAMP CONDITIONS

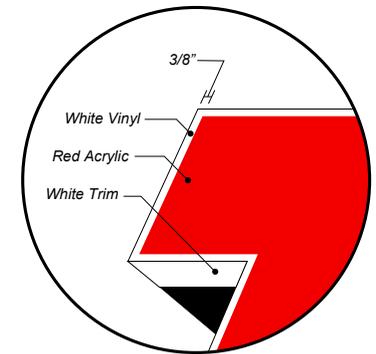

Red Acrylic Faces w/ 3/8" Inset **White Opaque Vinyl**

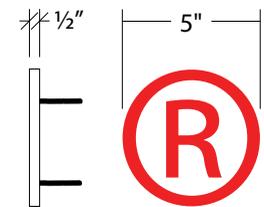

Registered Logo:

1/2" White PVC w/ Red Vinyl Mounted to Existing Fascia w/ 1/8" Aluminum or Stainless Steel Studs.

124 SQ FT PROPOSED / 264 SQ FT ALLOWED

TRIUMPH
signs & consulting, inc.
480 Milford Parkway • Milford, OH 45150
phone 513-576-8090 • fax 513-576-8095
visit us at www.triumphsigns.com

START DATE: 3-19-18 SCALE: _____
DESIGNED BY: TW MANAGED BY: AM

REVISION DATES:	
1. <u>3-22-18</u>	4. _____
2. _____	5. _____
3. _____	6. _____


****FOR PERMITTING****

COMPANY NAME: TIRE DISCOUNTERS
ADDRESS: Perry Rd., Plainfield, IN 46168
SIGNATURE: _____ DATE: _____

Double-Sided Monument Sign


LED Internally Illuminated / Changeable Copy / UL Listed

White Pigmented Acrylic
Pan Formed Faces w/ Embossed "Cloud" Logo w/ Tomato Red Translucent vinyl applied 1st surface

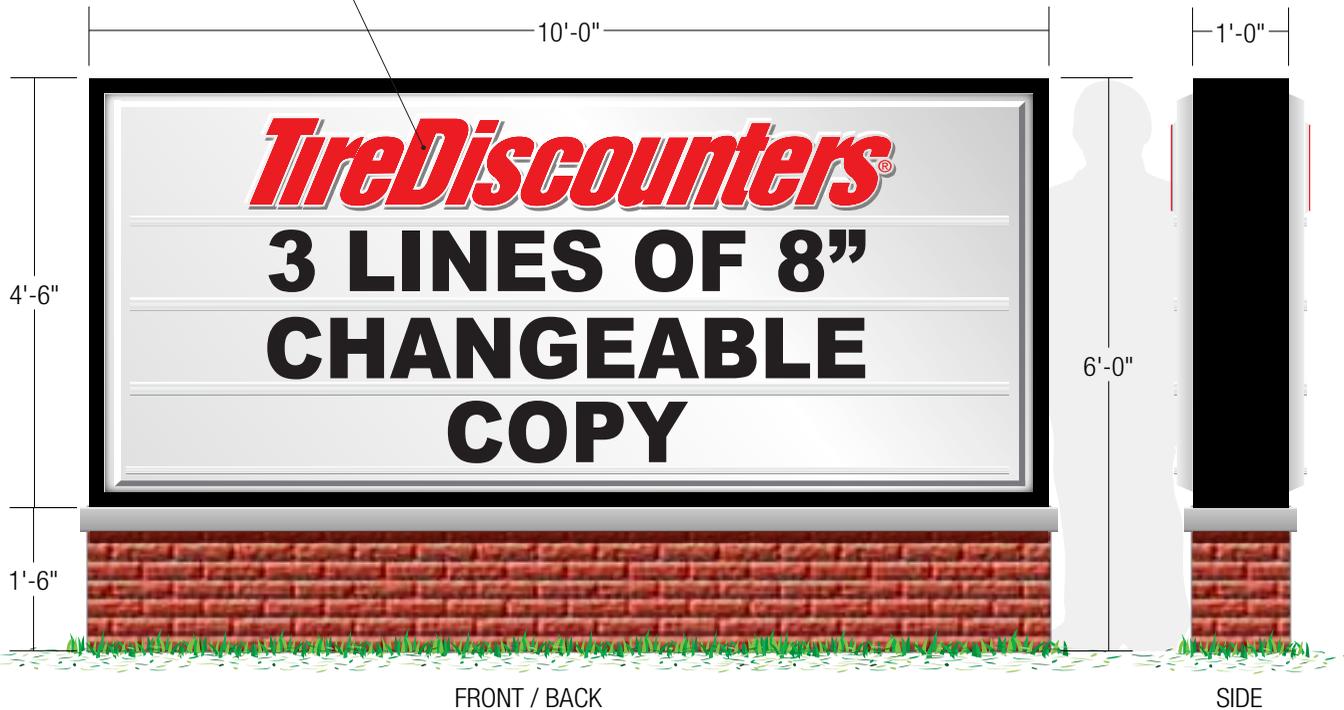

1 MONUMENT SIGN
A SCALE: 1/2"=1'

45 SQ FT PROPOSED / 48 SQ FT ALLOWED

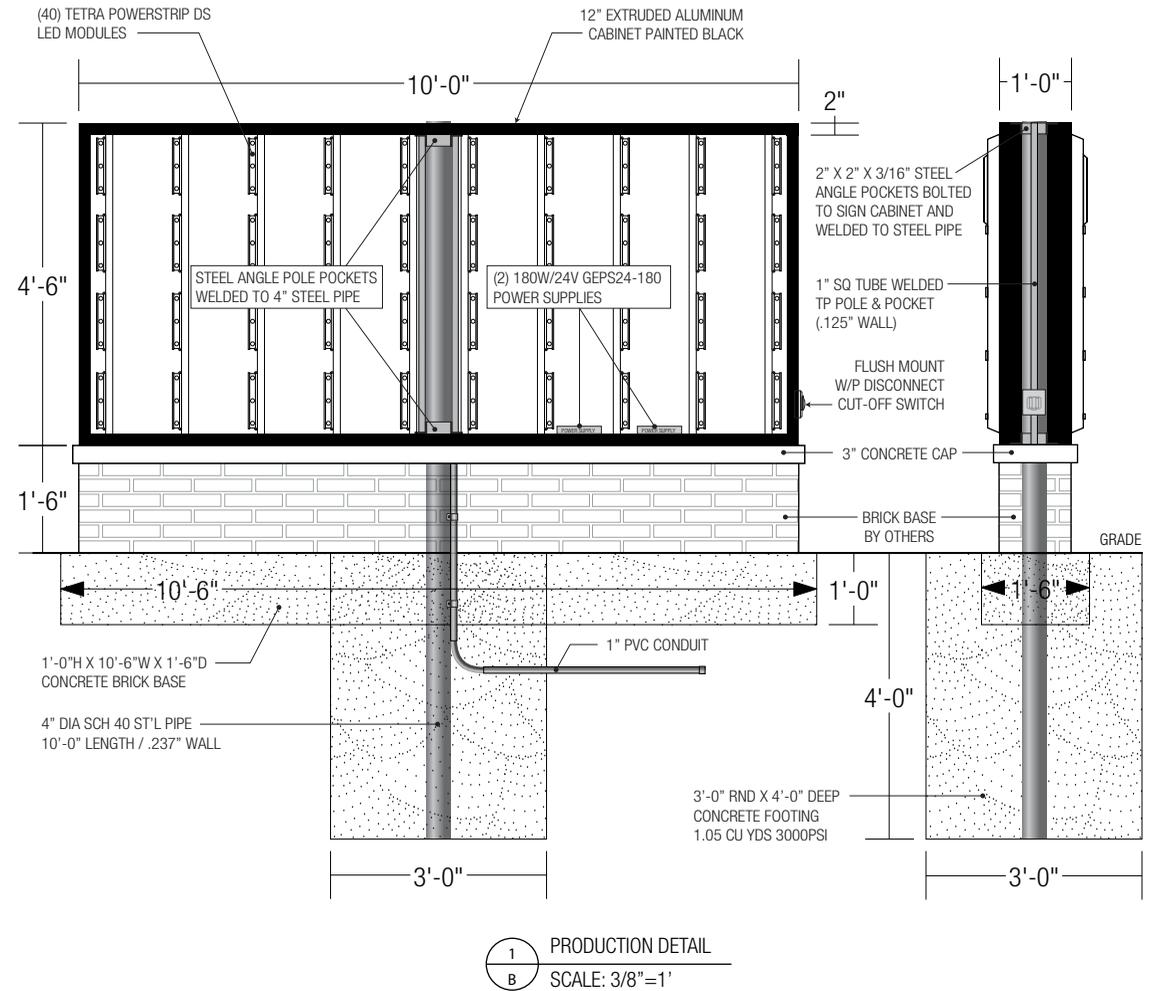


ENGINEERED FOR 90 MPH WINDLOAD

- D/F, UL LISTED, INTERNALLY ILLUMINATED WITH TETRA POWERSTRIP LEADS.
- PAN FORMED FACES W/ EMBOSSED "CLOUD" LOGO W/ 3M LIGHT TOMATO RED TRANSLUCENT VINYL APPLIED 1ST SURFACE.
- SIGN TO BE CENTER POLE MOUNTED W/ BRICK BASE (BY OTHERS) WEATHERPROOF, FLUSH MOUNTED ELECTRIC SWITCH.

- 2012 OBC TO GOVERN CONSTRUCTION
- A-36 STEEL / PRIMED A-325 BOLTS
- WEEP HOLES AS NEEDED

- SIGN ELECTRICAL DISCONNECT TO COMPLY WITH NEC 600-6
- SIGN GROUNDING PER NEC 600-7
- WIRING/FIXTURES SUITABLE FOR DAMP CONDITIONS

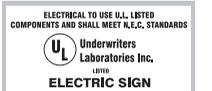


TRIUMPH
signs & consulting, inc.
480 Milford Parkway • Milford, OH 45150
phone 513-576-8090 • fax 513-576-8095
visit us at www.triumphsigns.com

START DATE: 3-19-18 SCALE: _____
DESIGNED BY: TW MANAGED BY: AM

REVISION DATES:	
1. <u>3-22-18</u>	4. _____
2. <u>4-6-18</u>	5. _____
3. _____	6. _____

****FOR PERMITTING****

COMPANY NAME: TIRE DISCOUNTERS
ADDRESS: Perry Rd., Plainfield, IN 46168
SIGNATURE: _____ DATE: _____

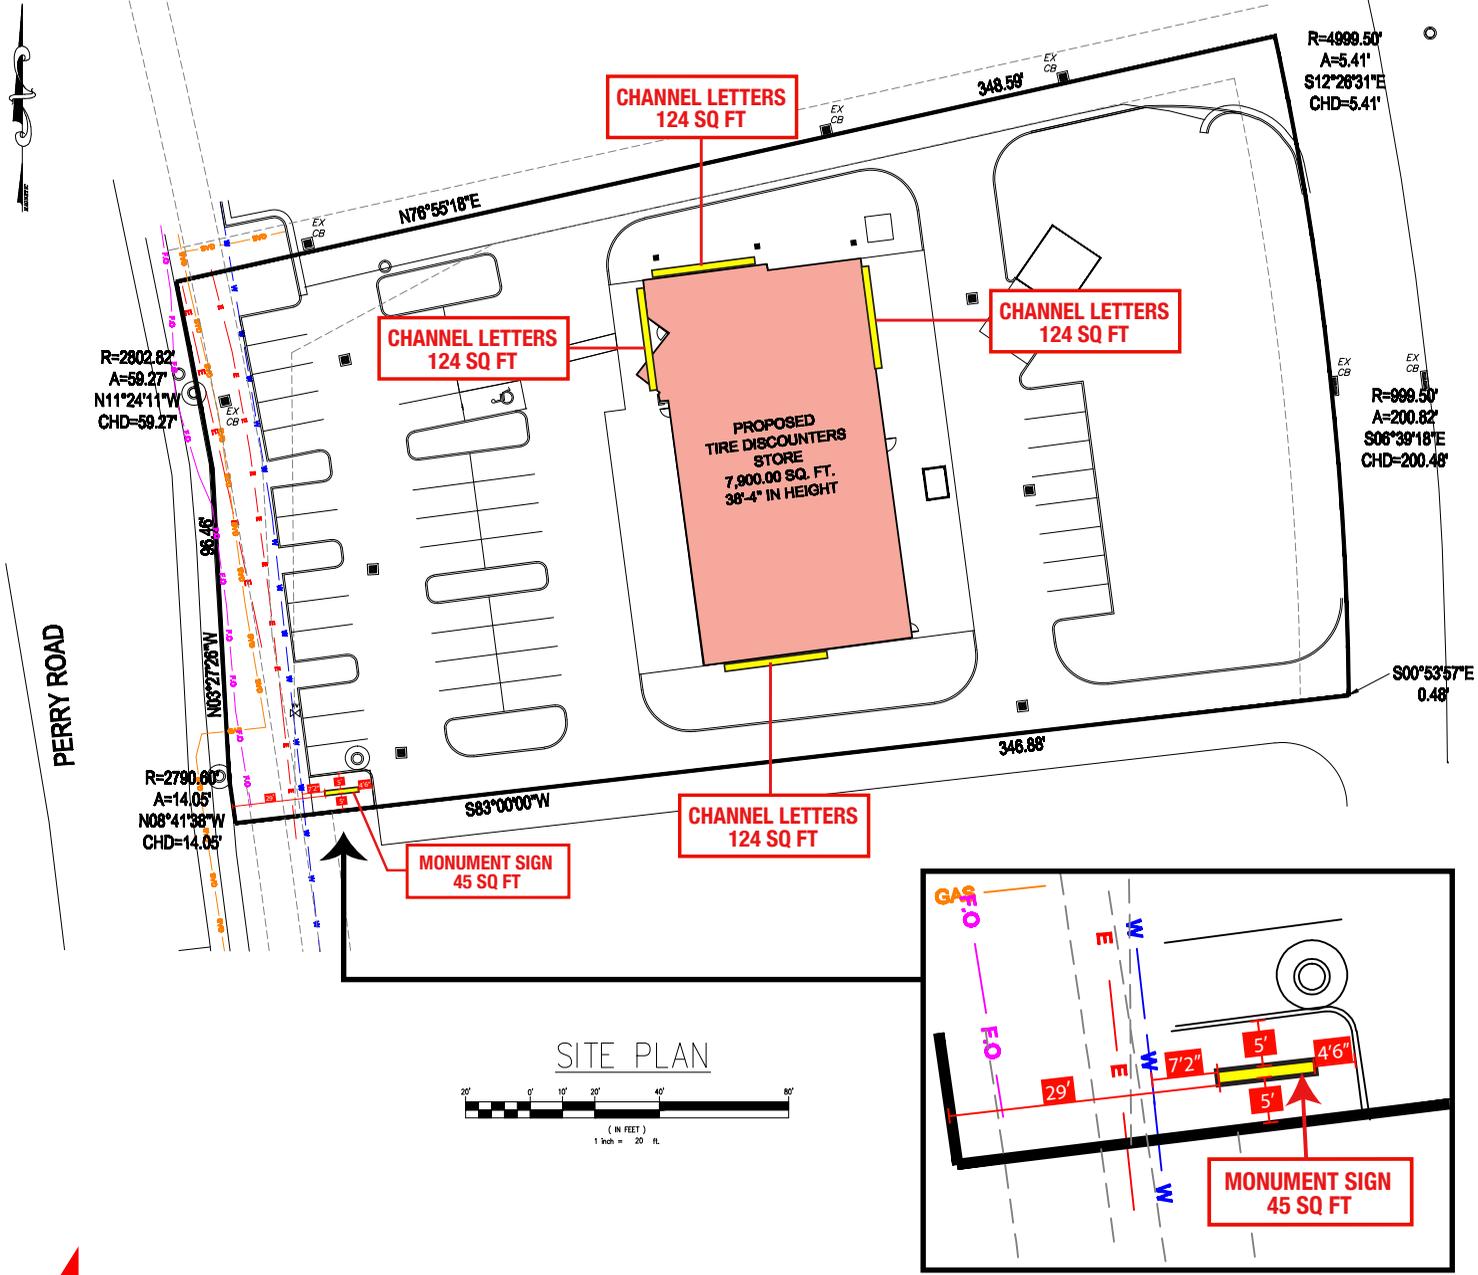

ZONING ALLOWANCES

ATTACHED SIGNS

- No limit to number of wall signs
- Each wall sign cannot exceed 10% of total area of building facade.
- Linear reading of copy cannot exceed 80% of fascia length.
- All wall signs together cannot exceed 50% of all aggregate square footage for each elevation combined.

FREESTANDING SIGNS

- 1 freestanding sign per lot frontage. Must be 100' apart.
- Max sq. feet of 48
- Setbacks: in front of property 10', in back of property 20' from ROW
- Max sign height of 6'. Not including 2' base




TRIUMPH
signs & consulting, inc.
480 Milford Parkway • Milford, OH 45150
phone 513-576-8090 • fax 513-576-8095
visit us at www.triumphsigns.com

START DATE: 3-20-18 SCALE: _____
DESIGNED BY: TW MANAGED BY: AM

REVISION DATES:	
1. <u>3-22-18</u>	4. _____
2. _____	5. _____
3. _____	6. _____

****FOR PERMITTING****

COMPANY NAME: TIRE DISCOUNTERS
ADDRESS: Perry Rd., Plainfield, IN 46168
SIGNATURE: _____ DATE: _____