




CROSS SECTION AA
1" = 20'-0"
0 5 10 20 40'

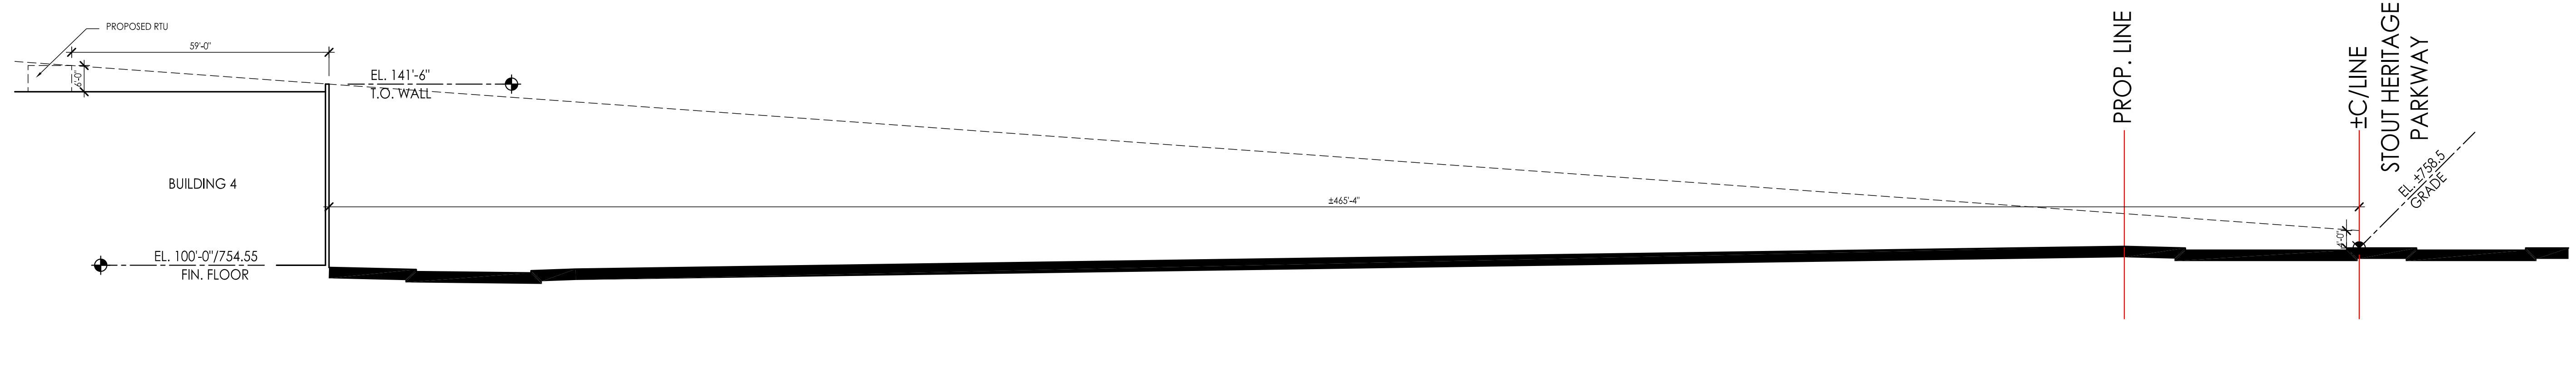

CROSS SECTION BB
1" = 20'-0"
0 5 10 20 40'

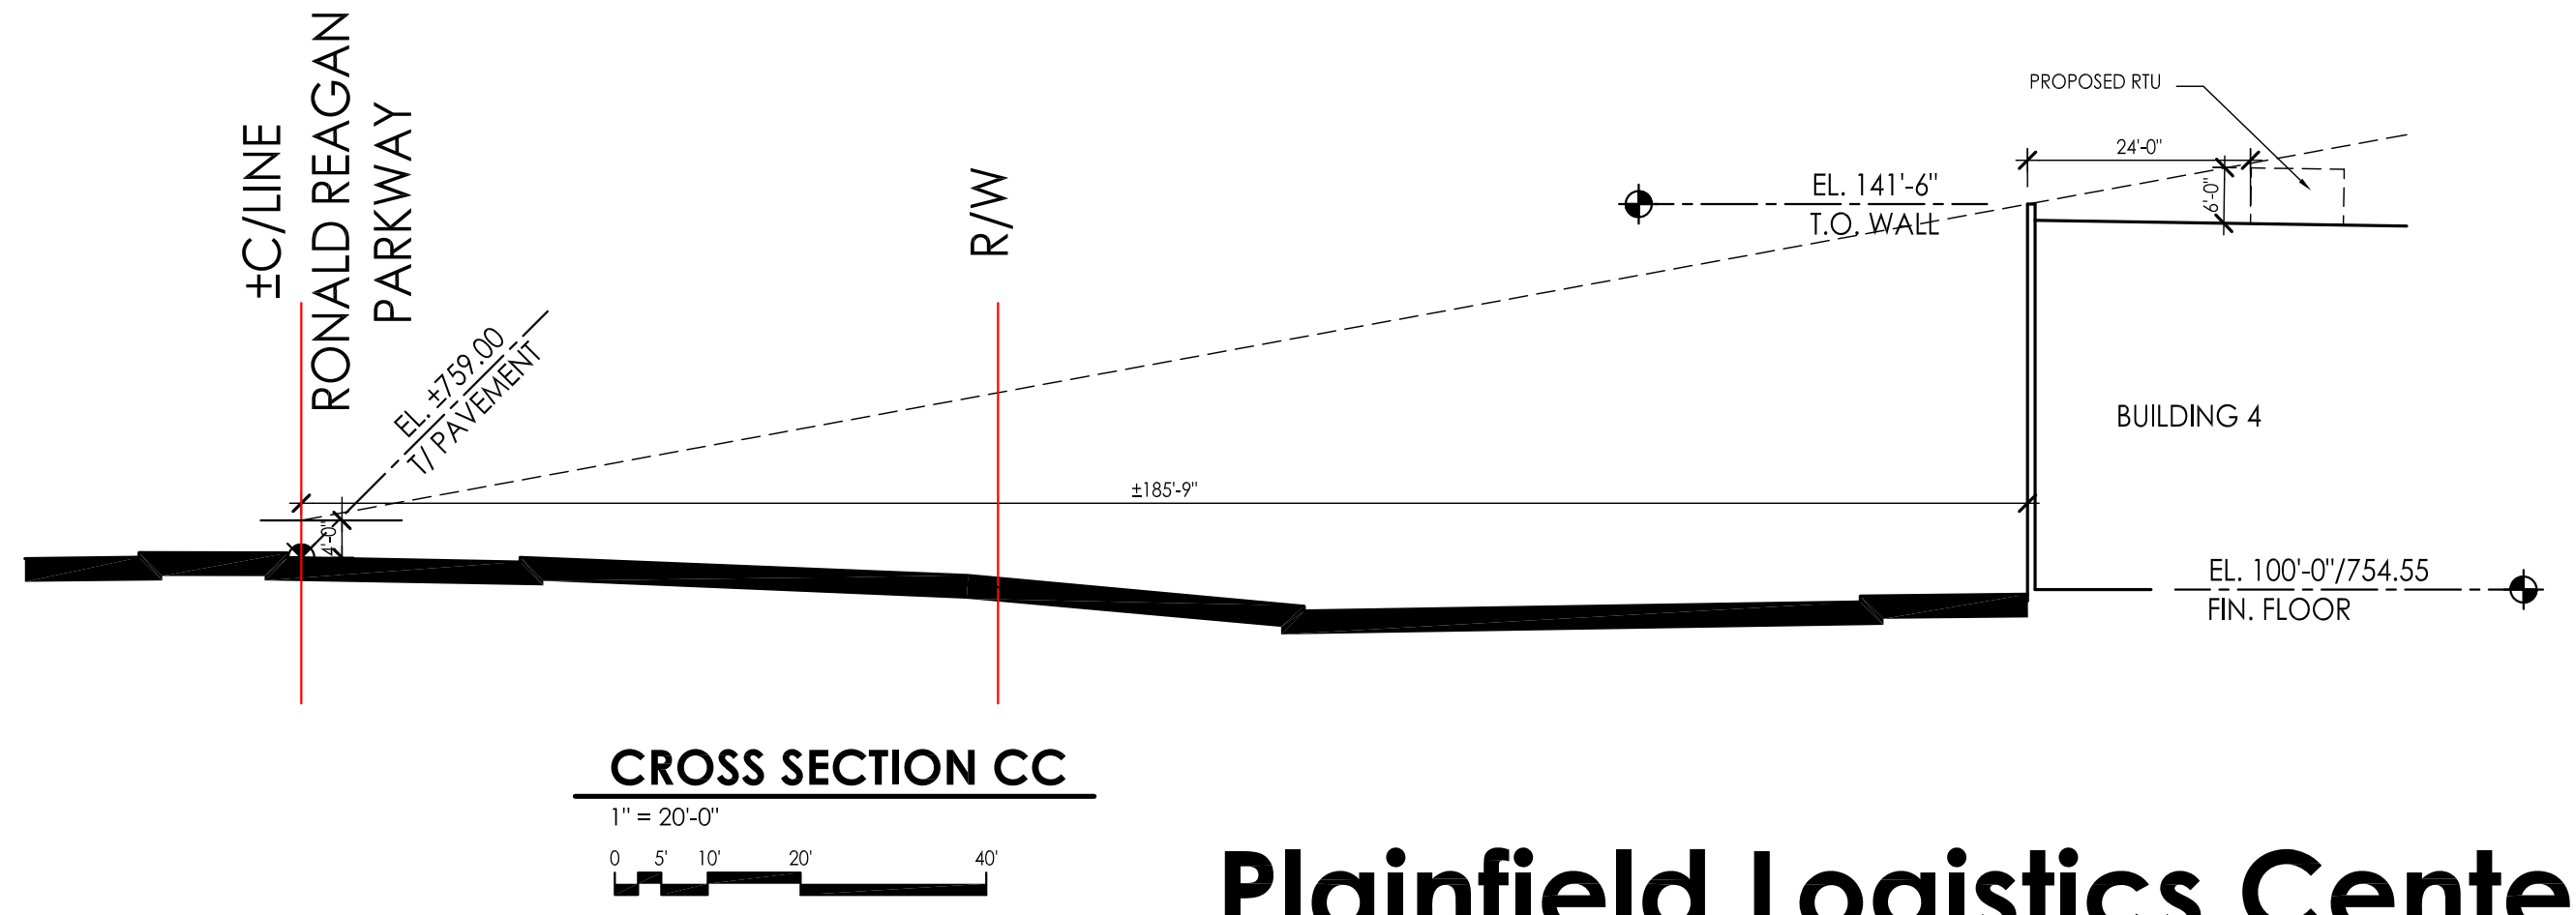

CROSS SECTION CC
1" = 20'-0"
0 5 10 20 40'

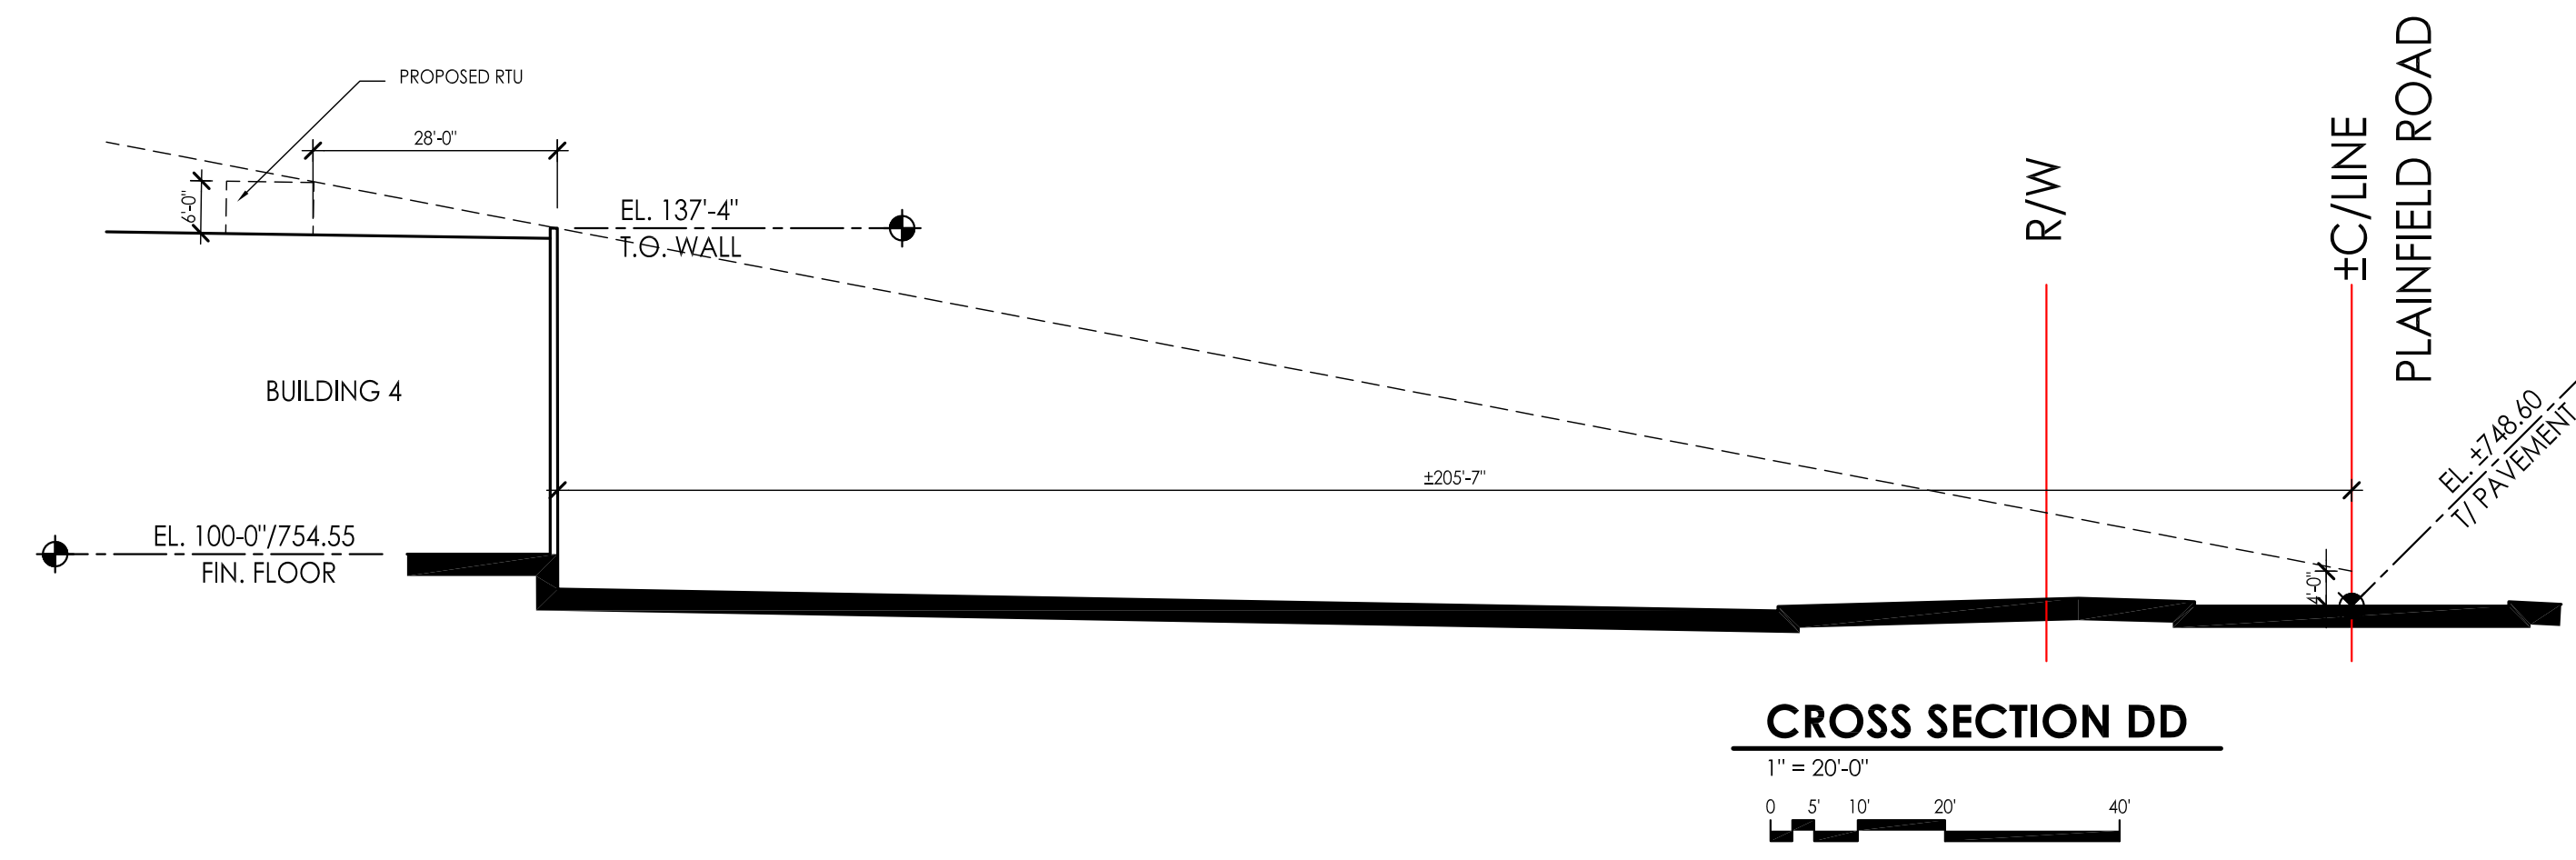

CROSS SECTION DD
1" = 20'-0"
0 5 10 20 40'

Plainfield Logistics Center Buildings 4 & 5

RONALD REAGAN PARKWAY, STOUT HERITAGE PARKWAY & PLAINFIELD ROAD - PLAINFIELD, INDIANA



24 JULY 2018

JRA ARCHITECTURE®
7222 North Shadeland Avenue, #200
Indianapolis, Indiana 46250
317.806.1060
FAX 317.806.1061
© 2018 JRA ARCHITECTURE #18139-Y