




CROSS SECTION AA

1" = 60'-0"
0 15' 30' 60' 120'

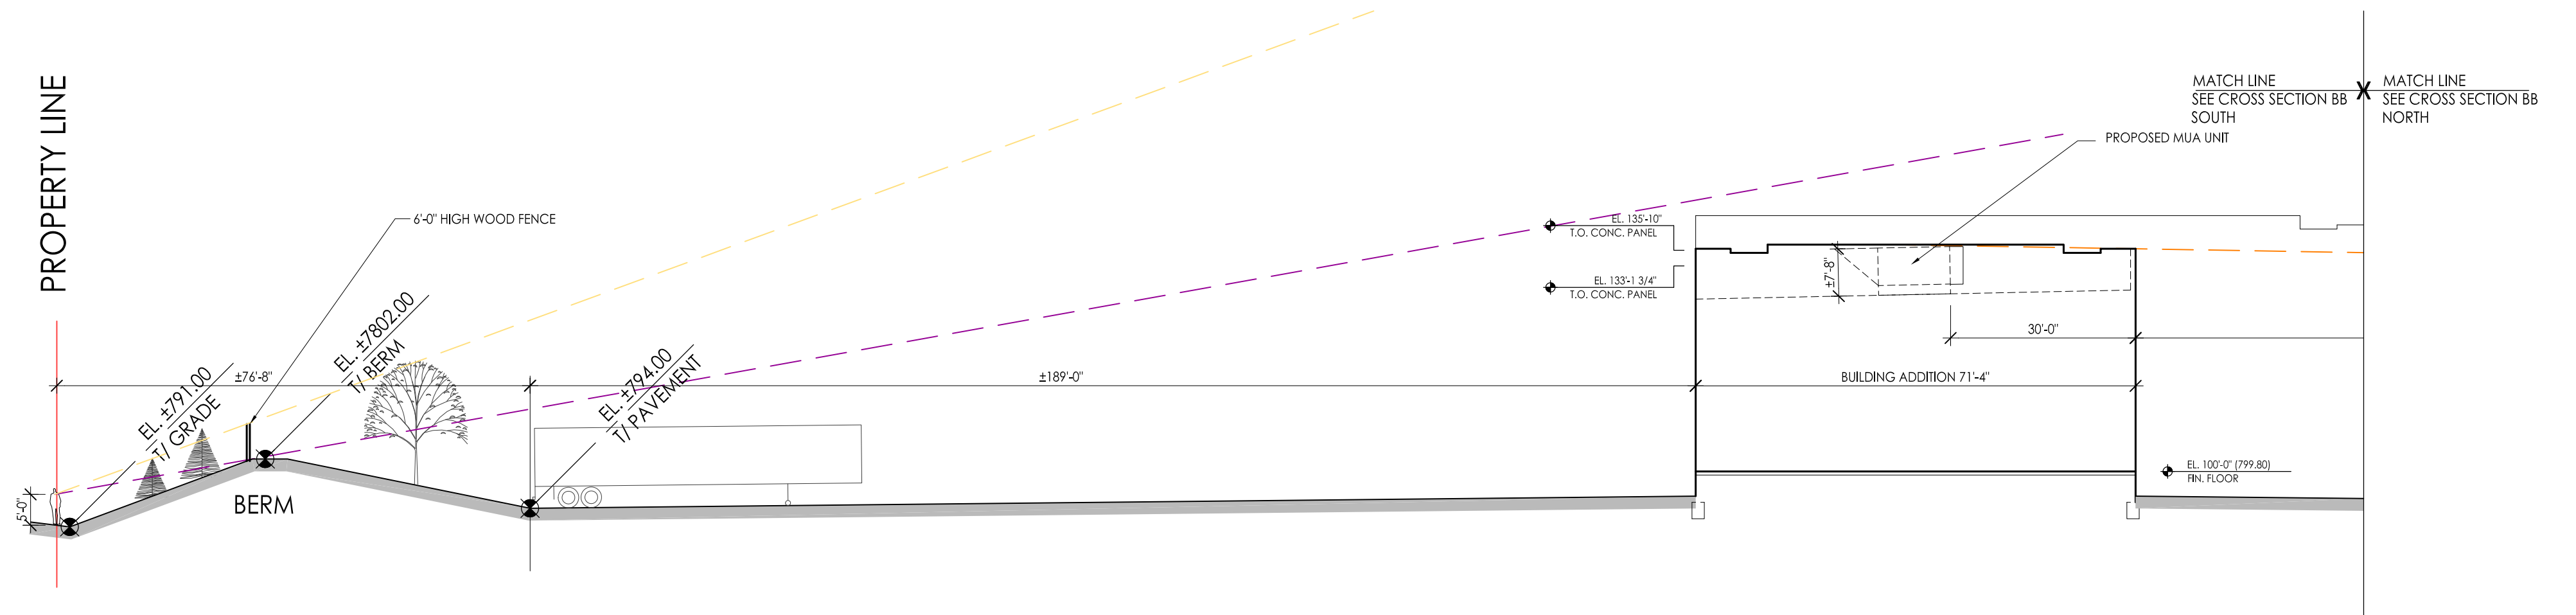

CROSS SECTION BB - SOUTH

1" = 20'-0"
0 5' 10' 20' 40'

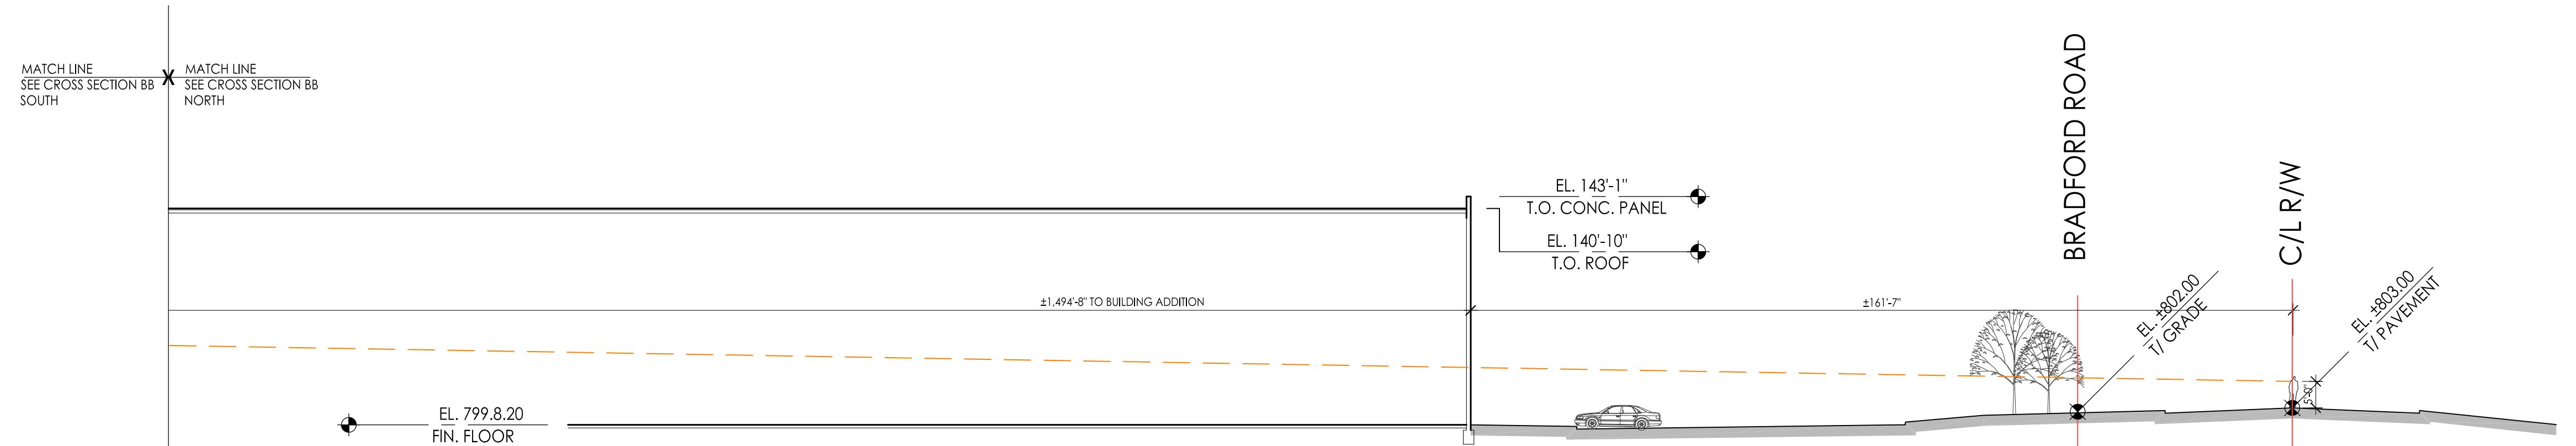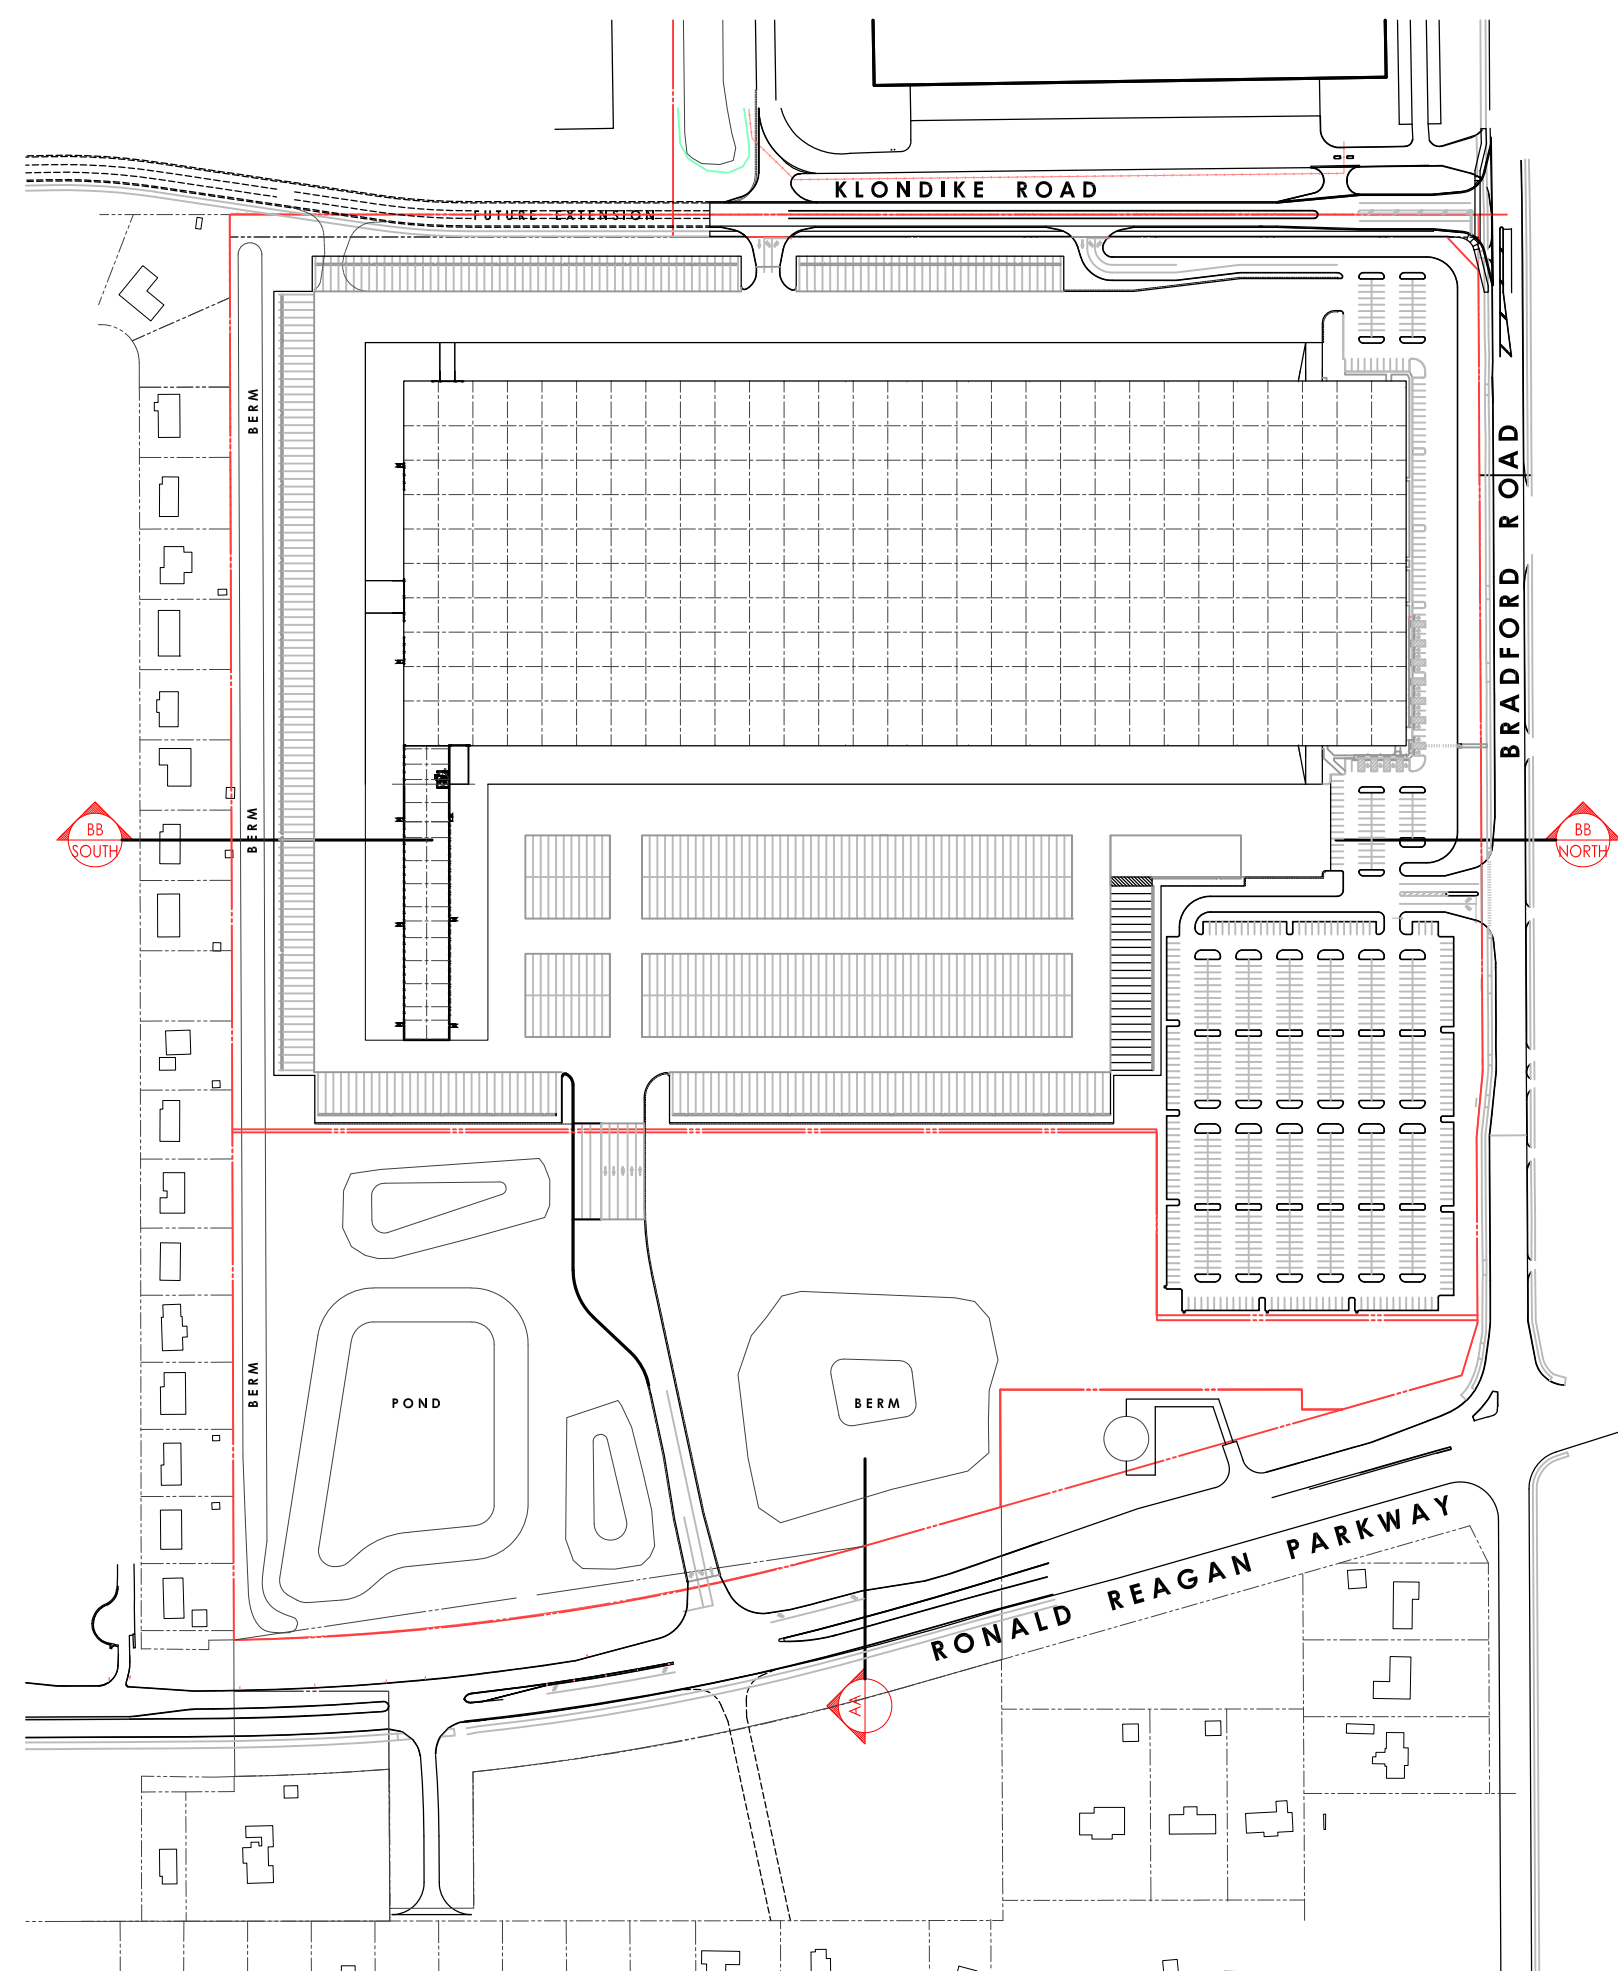


CROSS SECTION BB - NORTH

1" = 20'-0"
0 5' 10' 20' 40'

LOCATION PLAN

1" = 300'-0"
0 50' 100' 200' 300' 400'

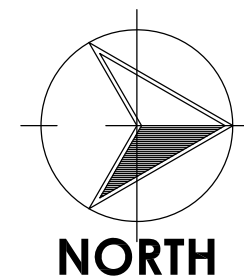

Plainfield Logistics Center Bldg 1: UPS Addition

10095 BRADFORD ROAD
PLAINFIELD, INDIANA 46123

21 FEBRUARY 2018

ARCHITECTURE®
JRA

7222 North Shadeland Avenue, #200
Indianapolis, Indiana 46250
317.806.1060
FAX 317.806.1061

© 2018 JRA ARCHITECTURE #17714-Y