



LOCATION PLAN



1" = 200'-0"

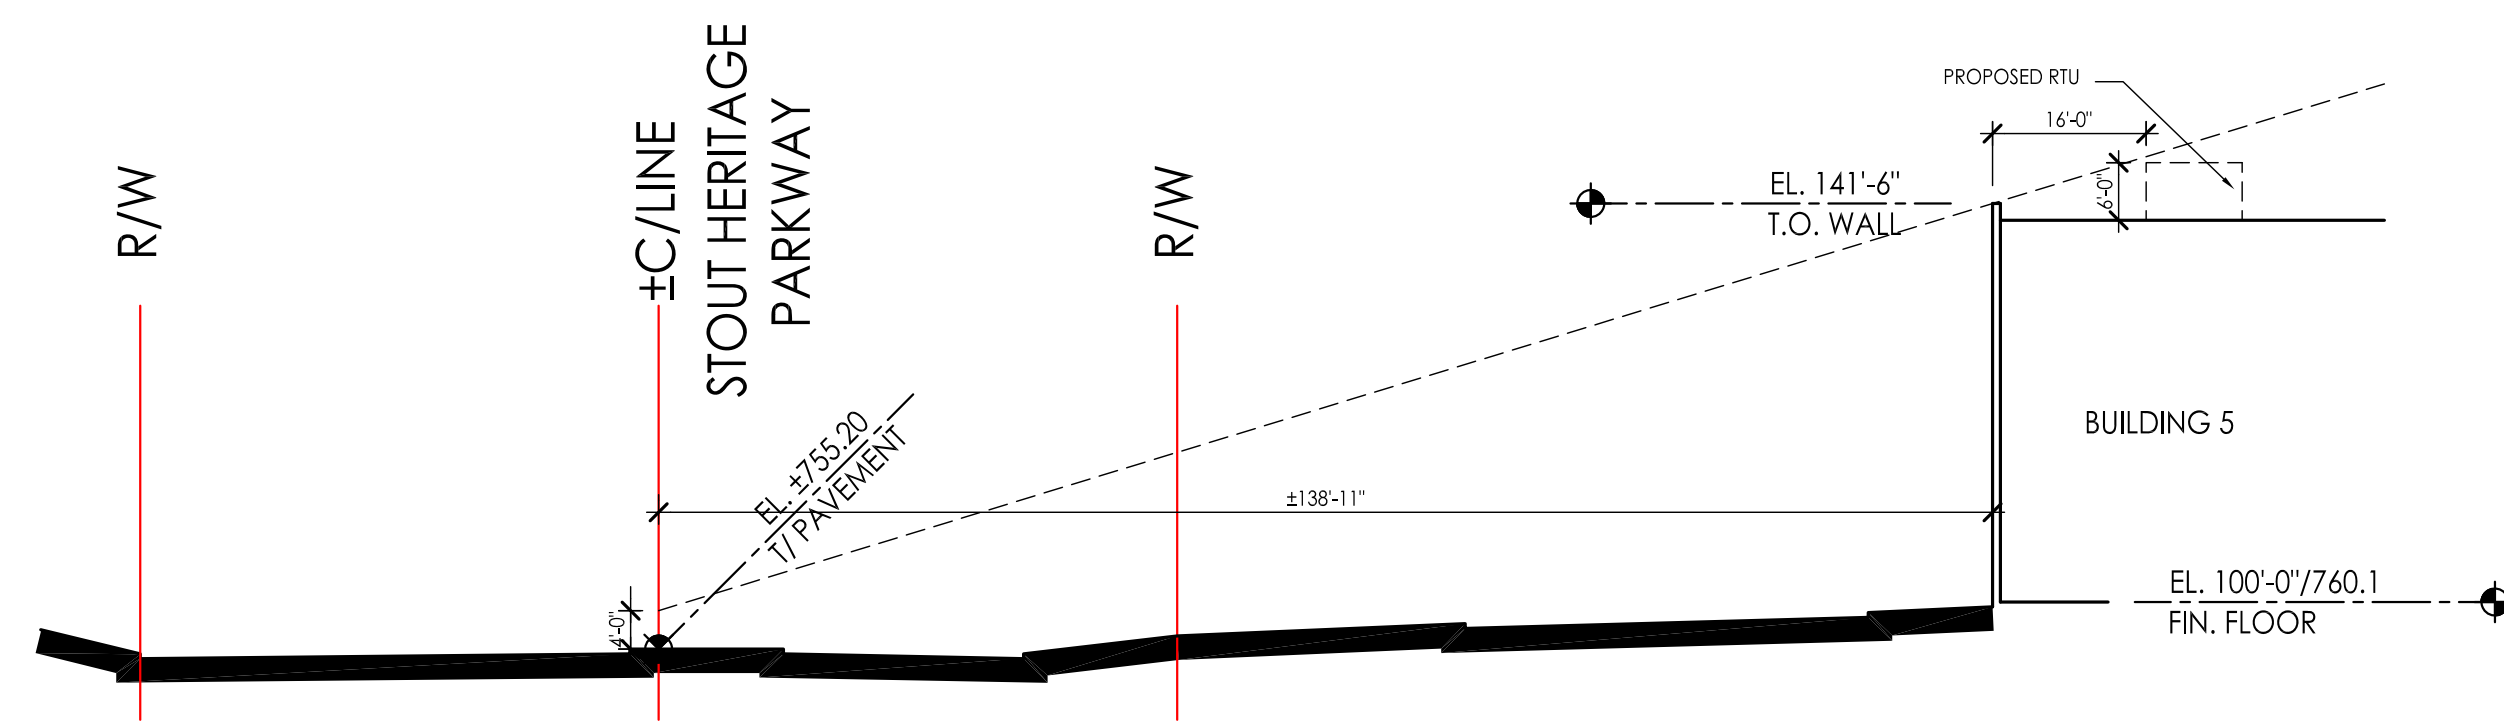


CROSS SECTION EE

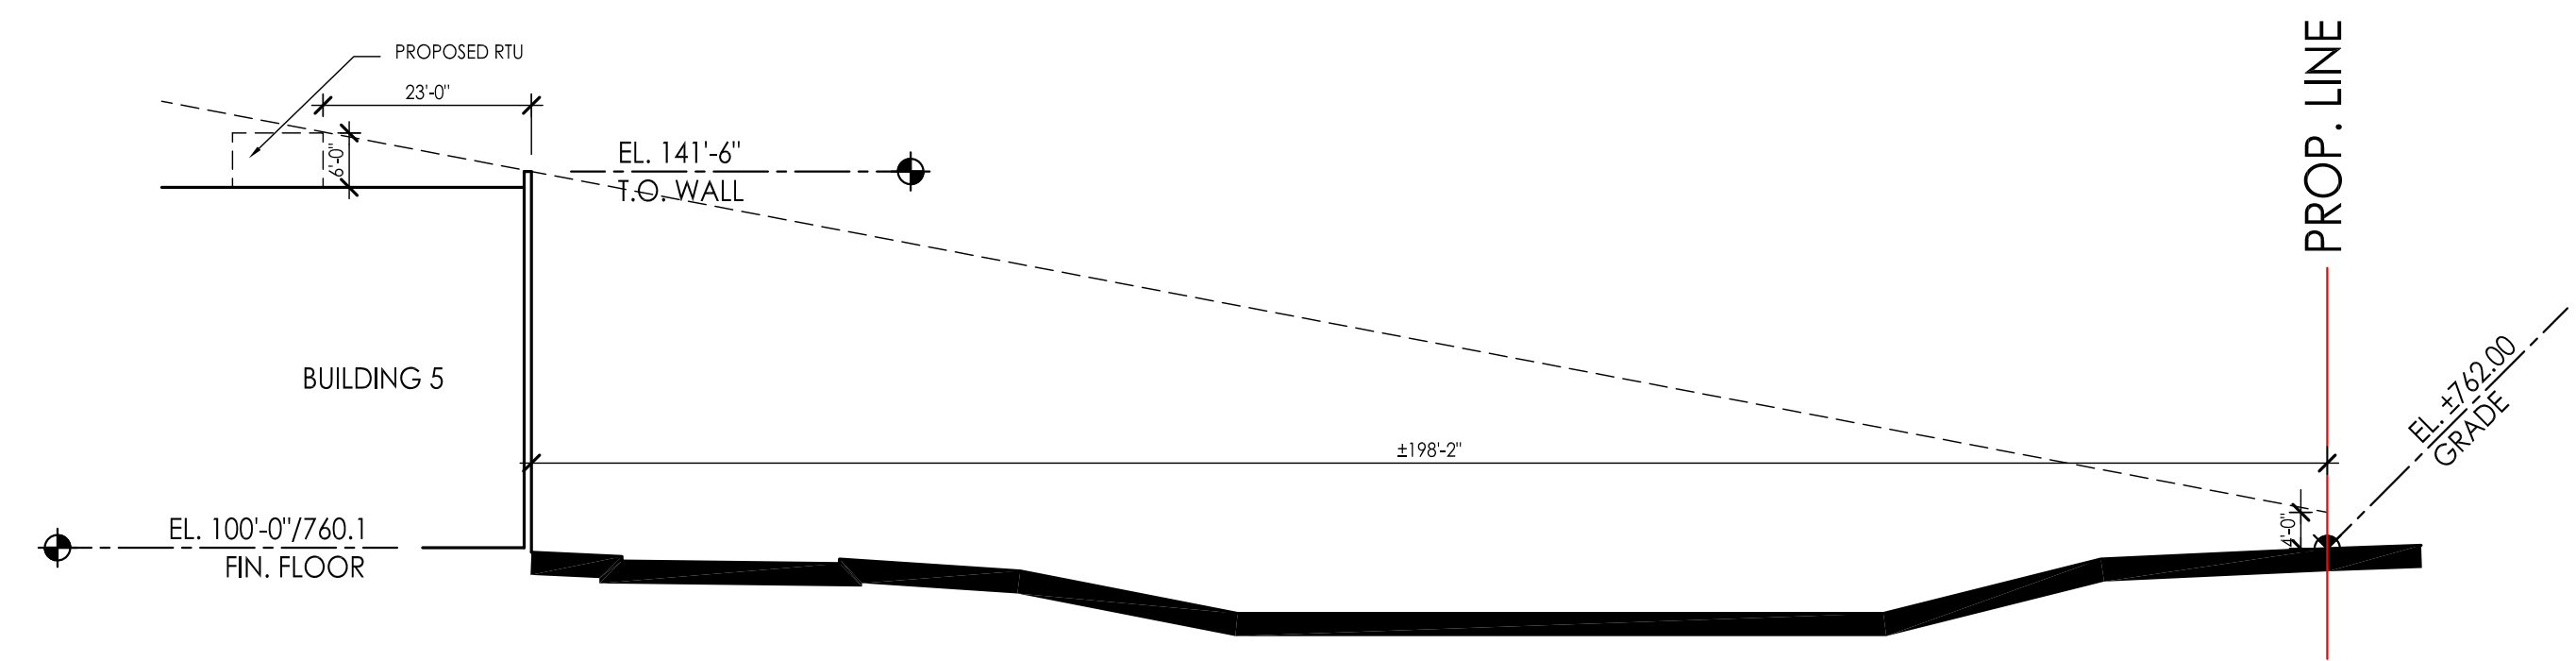


CROSS SECTION FF

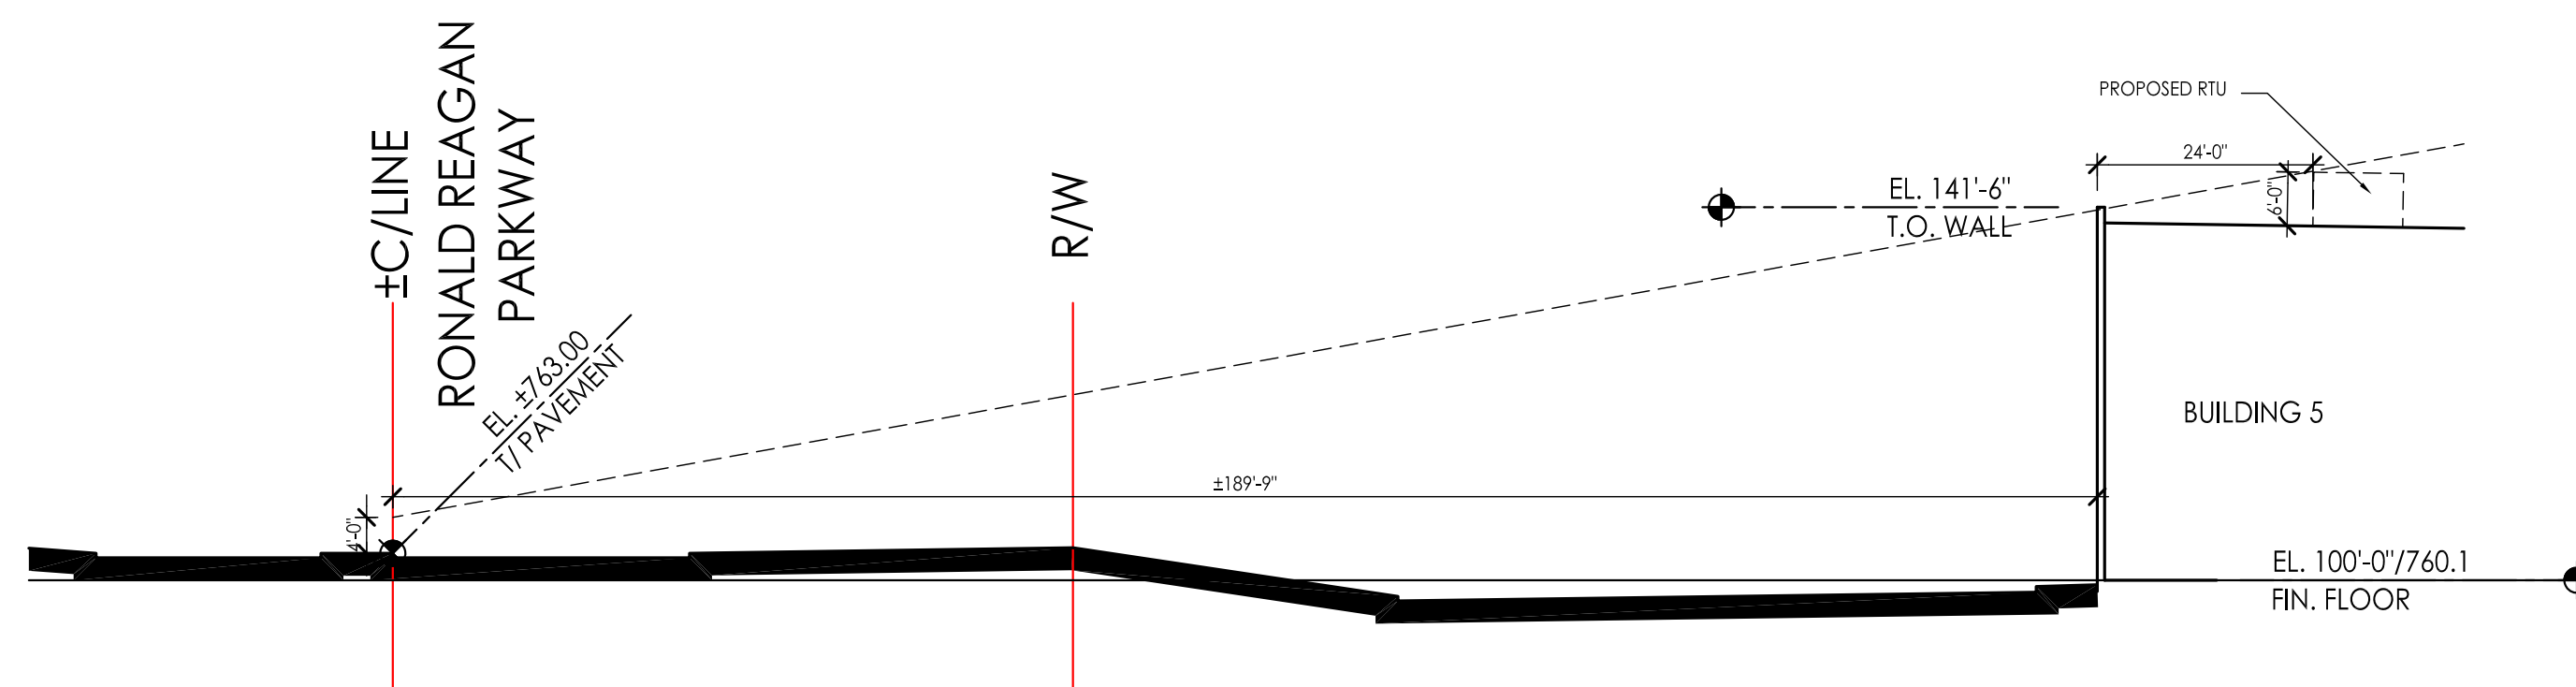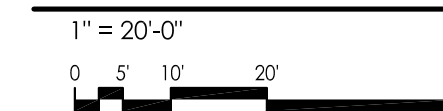

CROSS SECTION GG

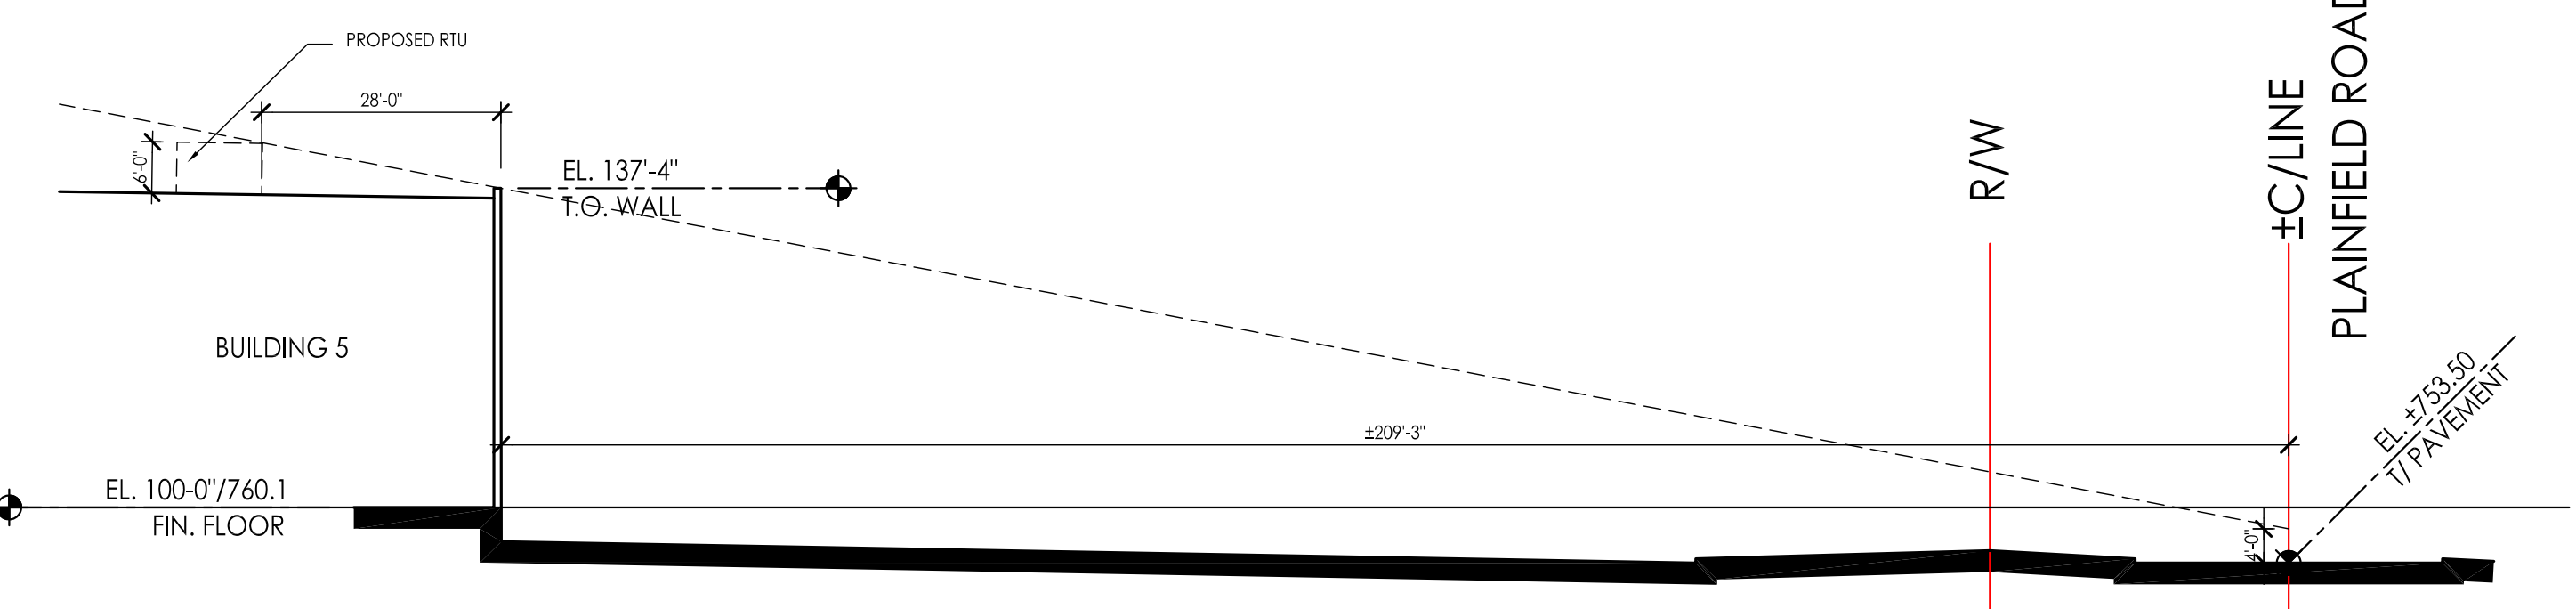

CROSS SECTION HH

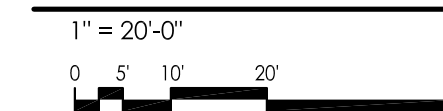

Plainfield Logistics Center Buildings 4 & 5

RONALD REAGAN PARKWAY, STOUT HERITAGE PARKWAY & PLAINFIELD ROAD - PLAINFIELD, INDIANA



24 JULY 2018

ARCHITECTURE®
JRA

7222 North Shadeland Avenue, #200
Indianapolis, Indiana 46250
317.806.1060
FAX 317.806.1061

© 2018 JRA ARCHITECTURE #18139-Y