


Tag	Symbol	Qty	Label	Arrangement	Description	BUG Rating	MOUNTING HEIGHT
S8	□	1	DSX1_LED_P2_40K_T3M_MVOLT	BACK-BACK	DSX1 LED P2 40K T3M MVOLT	B2-U0-G2	15'-0" AFG
S9	□	2	DSX1_LED_P2_40K_T3M_MVOLT	BACK-BACK	DSX1 LED P2 40K T3M MVOLT	B2-U0-G2	15'-0" AFG
W2	□	6	DSXW1_LED_20C_1000_40K_TFTM_M	SINGLE	DSXW1 LED 20C 1000 40K TFTM MVOLT	B1-U0-G2	15'-0" AFG
S14	□	5	DSX1_LED_P2_40K_T3M_MVOLT_HS	SINGLE	DSX1 LED P2 40K T3M MVOLT HS	B1-U0-G2	15'-0" AFG
W3	□	9	DSW141_115K-1	SINGLE	DSW141	B0-U0-G1	10'-0" AFG
W4	□	1	DSXW1_LED_20C_1000_40K_TFTM_M_1	SINGLE	DSXW1 LED 20C 1000 40K TFTM MVOLT	B1-U0-G2	10'-0" AFG

Label	CalcType	Units	Avg	Max	Min	Avg/Min	Max/Min
Lot	Illuminance	Fc	1.64	7.8	0.5	3.28	15.60
Property Line	Illuminance	Fc	0.22	1.2	0.0	N.A.	N.A.

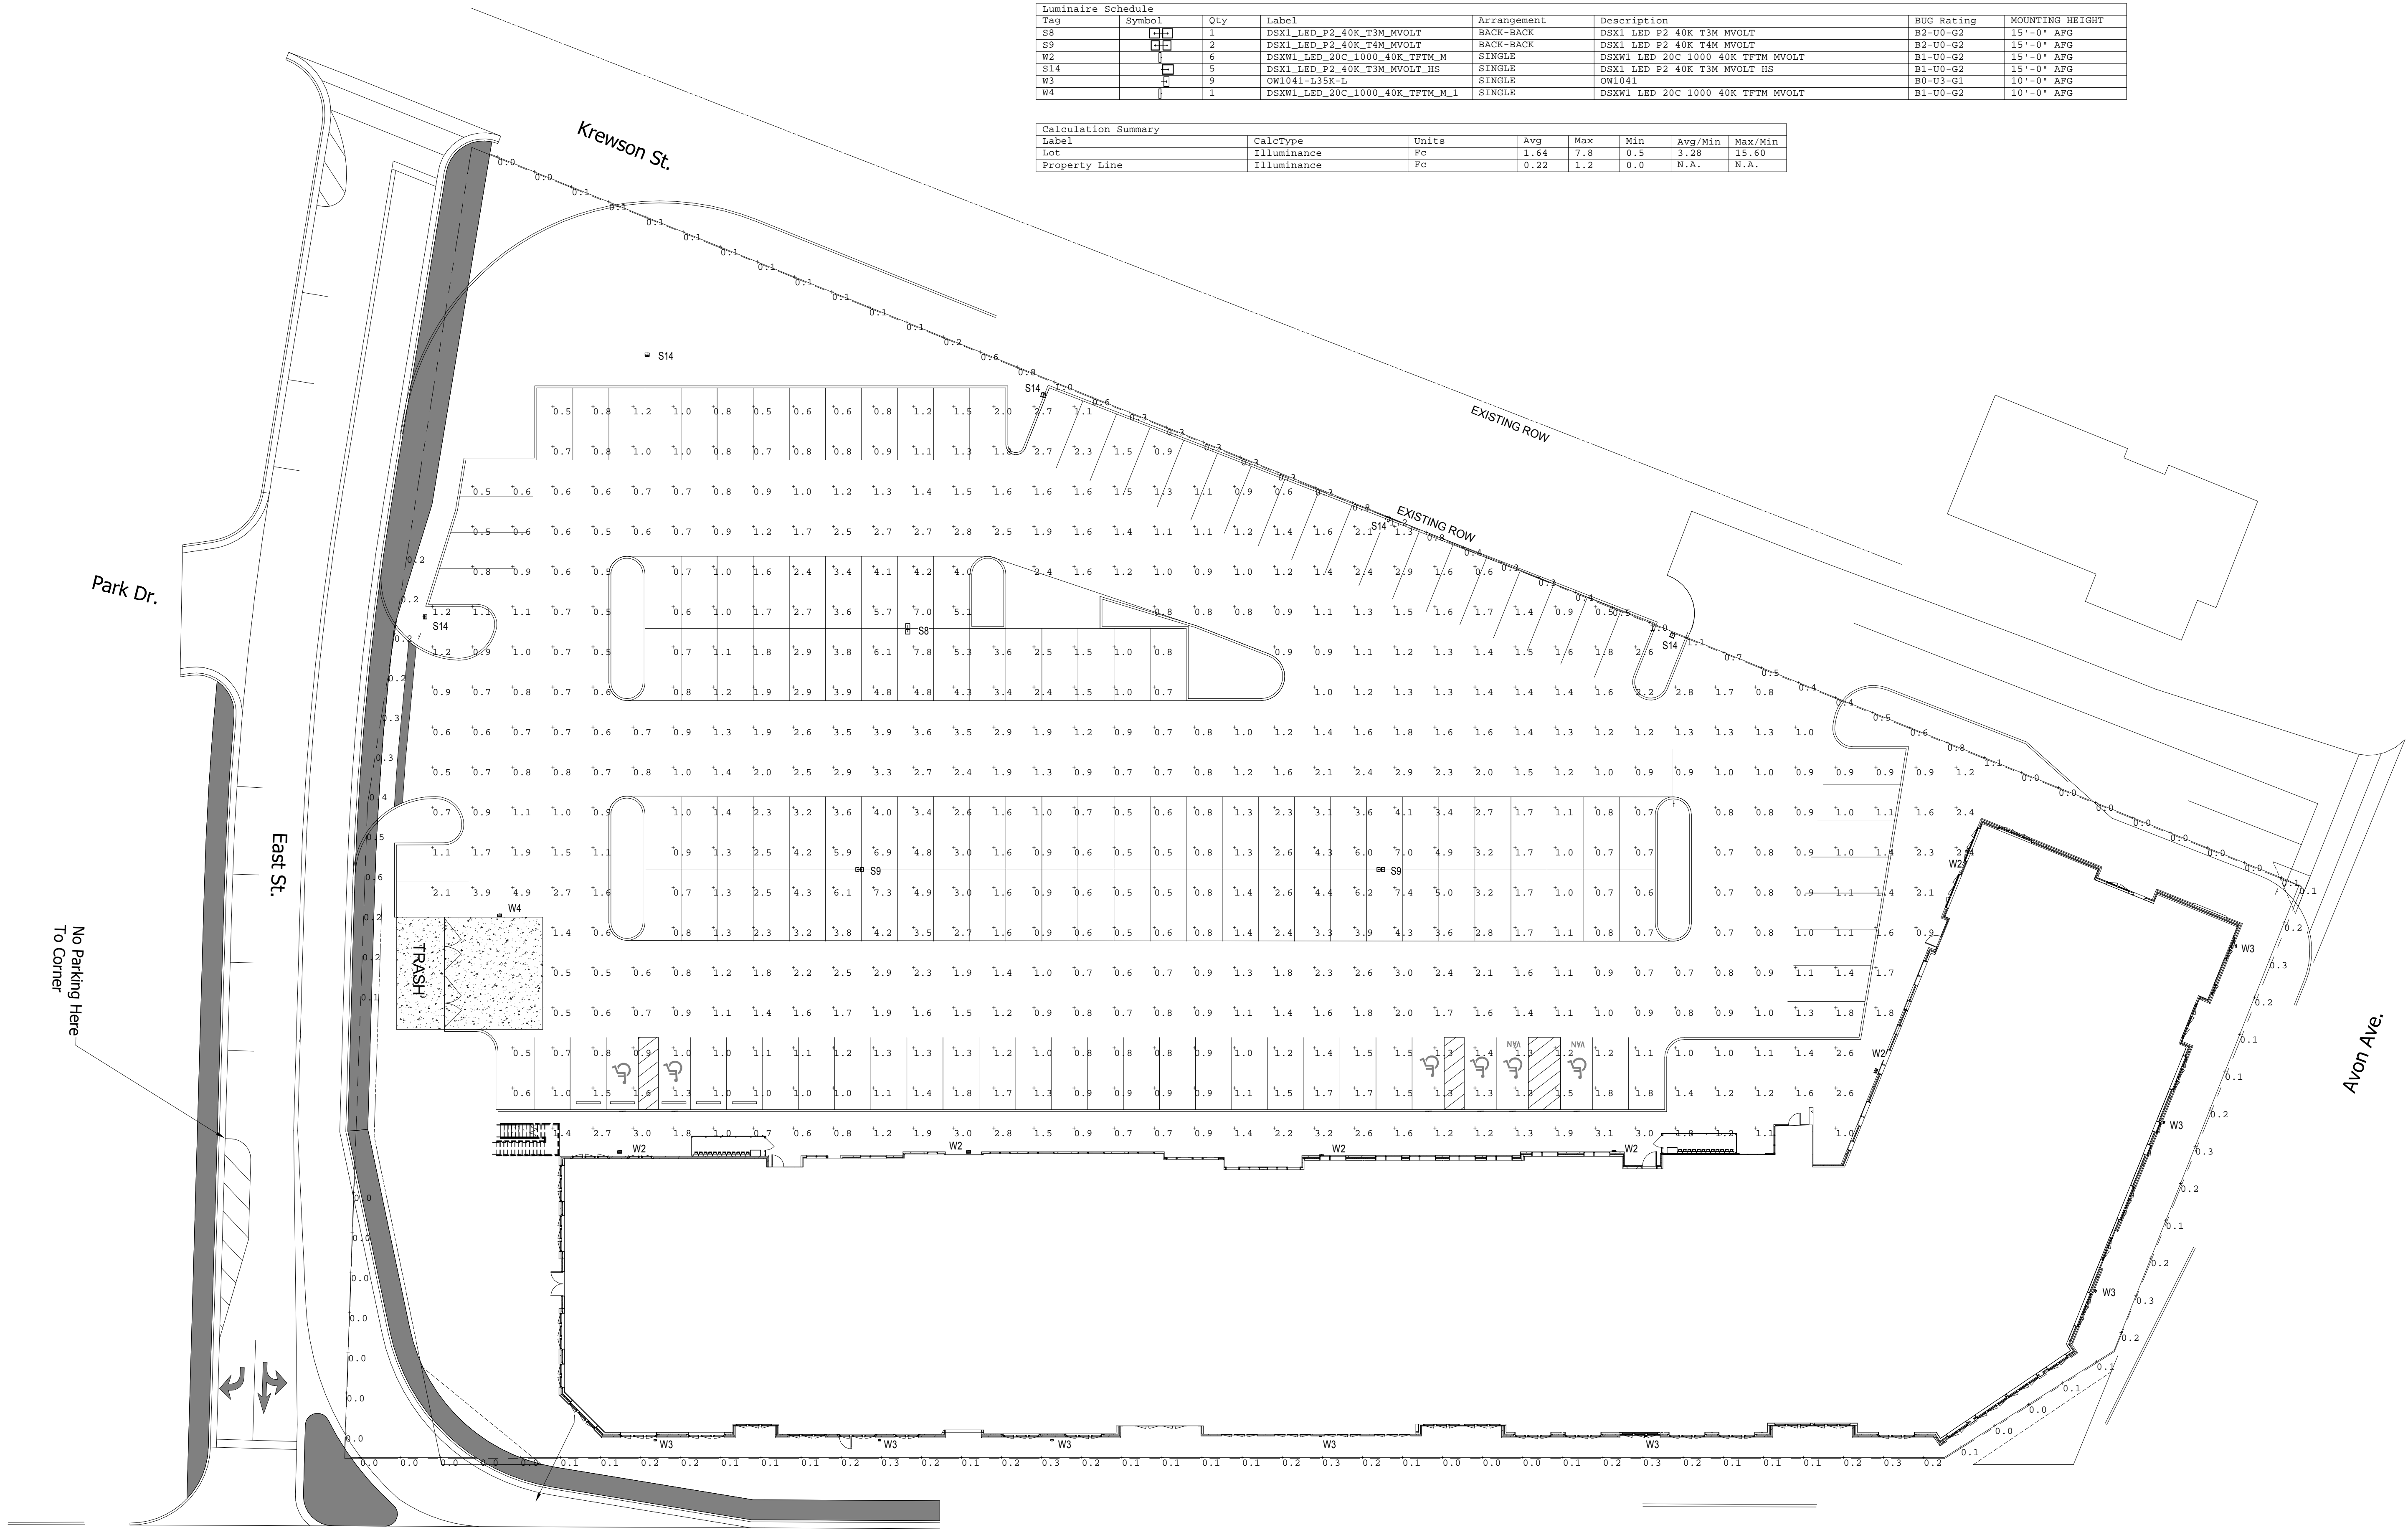

1 SITE LIGHTING PLAN
1" = 20'-0"