


Symbol	Label	Quantity	Manufacturer	Catalog Number	Description	Lamp	Number Lamps	Filename	Lumens Per Lamp	Light Loss Factor	Wattage
A	A	9	Lithonia Lighting	RSK3 LED P4 40K R4	RSK Area Fixture Size 3 P4 Lumen Package 4000K CCT Type R4 Distribution		1	RSK3_LED_P4_40K_R4.kes	40976	0.95	1247.60
B	B	4	Lithonia Lighting	RSK3 LED P4 40K R4	RSK Area Fixture Size 3 P4 Lumen Package 4000K CCT Type R4 Distribution		1	RSK3_LED_P4_40K_R4.kes	40976	0.95	935.76
C	C	3	Lithonia Lighting	RSK3 LED P4 40K R4	RSK Area Fixture Size 3 P4 Lumen Package 4000K CCT Type R4 Distribution		1	RSK3_LED_P4_40K_R4.kes	40976	0.95	623.84

Description	Symbol	Avg	Max	Min	Max/Min	Avg/Min
Calc Zone Existing	+	4.4/E	13.1/E	0.1/E	131.0/1	44.0/1

No.	Label	X	Y	MH	Orientation	Tilt
1	A	882.00	42.00	43.00	0.00	0.00
2	A	1057.25	83.00	43.00	0.00	0.00
3	A	1232.50	82.25	43.00	0.00	0.00
4	A	1403.75	62.75	43.00	0.00	0.00
5	A	1405.25	230.75	43.00	0.00	0.00
6	A	1233.00	231.50	43.00	0.00	0.00
7	A	1058.00	232.00	43.00	0.00	0.00
8	A	880.00	232.25	43.00	0.00	0.00
9	A	695.25	132.00	43.00	0.00	0.00
1	B	1572.25	60.75	43.00	0.00	0.00
2	B	1572.50	199.25	43.00	0.00	0.00
3	B	1071.00	408.00	43.00	90.00	0.00
4	B	1413.25	401.25	43.00	90.00	0.00
1	C	880.00	363.00	43.00	90.00	0.00
2	C	1233.50	363.00	43.00	90.00	0.00
3	C	722.50	298.75	43.00	22.50	0.00

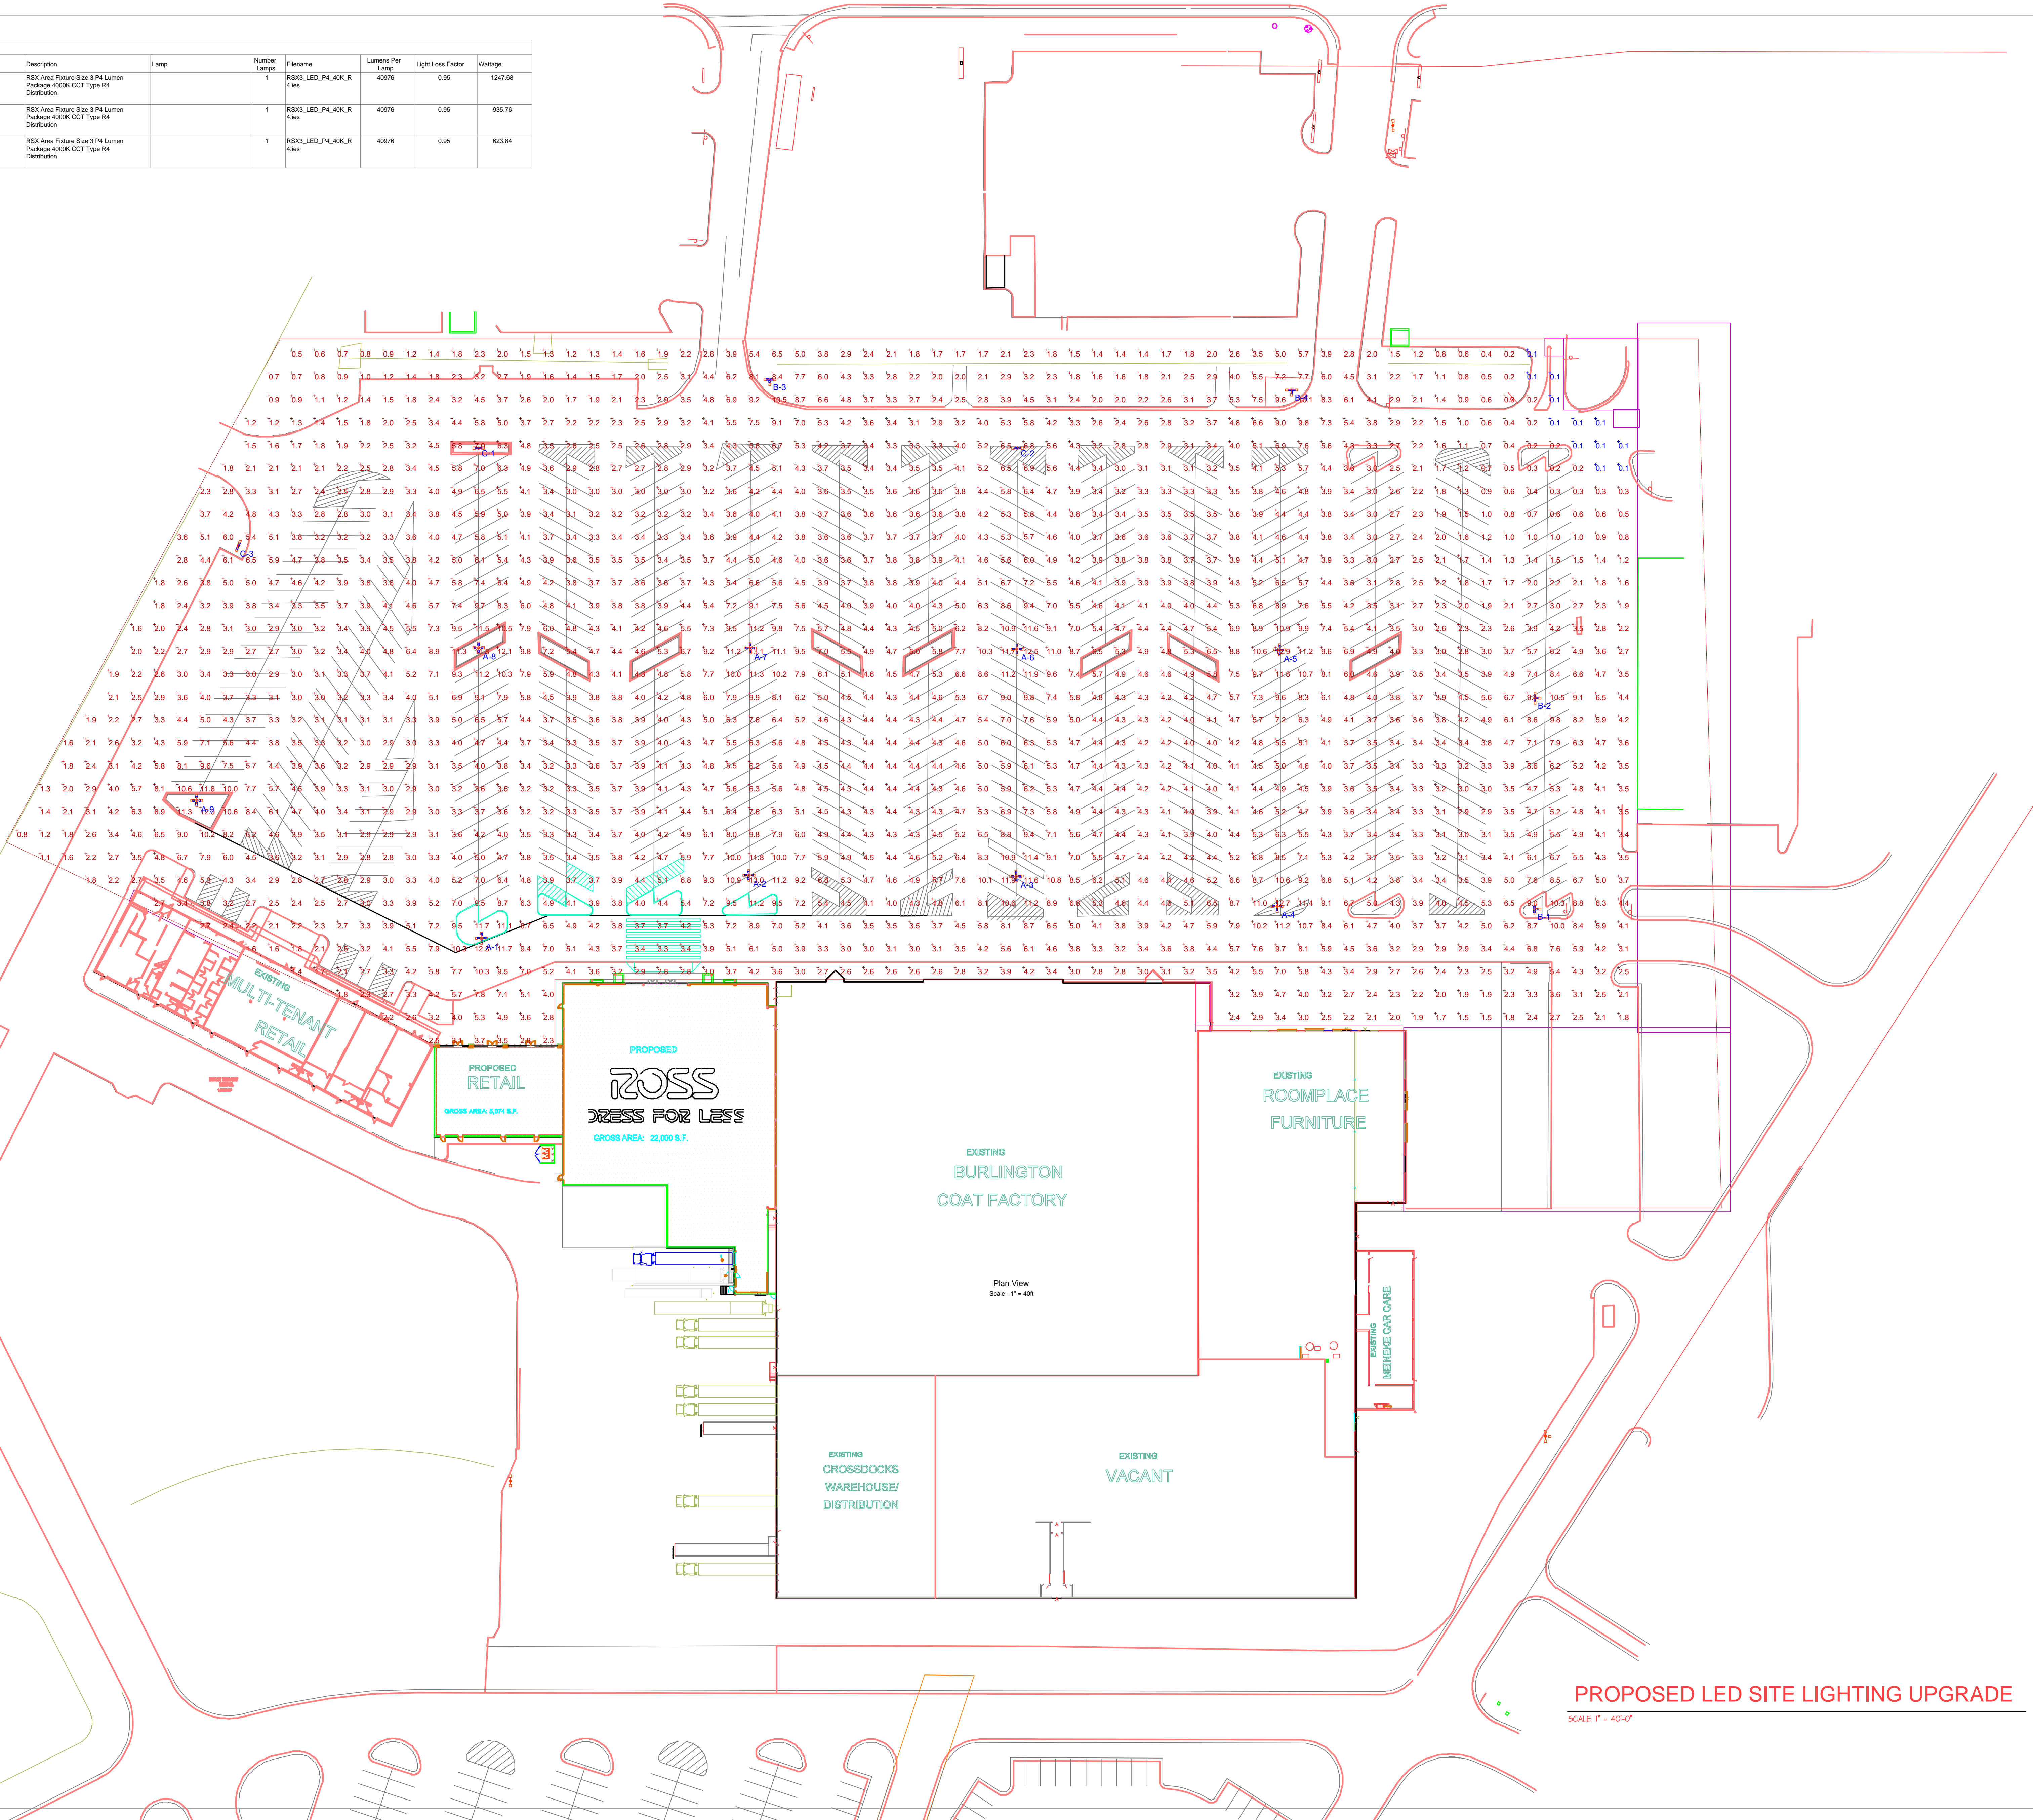

PROPOSED LED SITE LIGHTING UPGRADE
SCALE 1" = 40'-0"