

DHL Spec Building

**401 Airtech Parkway
 Plainfield, IN**



Nathan Winkler

CERTIFIED BY

ISSUANCE INDEX

DATE:	03/28/2019
PROJECT PHASE:	ISSUE FOR PERMIT


REVISION SCHEDULE

NO.	DESCRIPTION	DATE
Δ	DRC COMMENTS	04/17/2019

Project Number 2019.00107

**OVERALL UTILITY
 PLAN**

C400

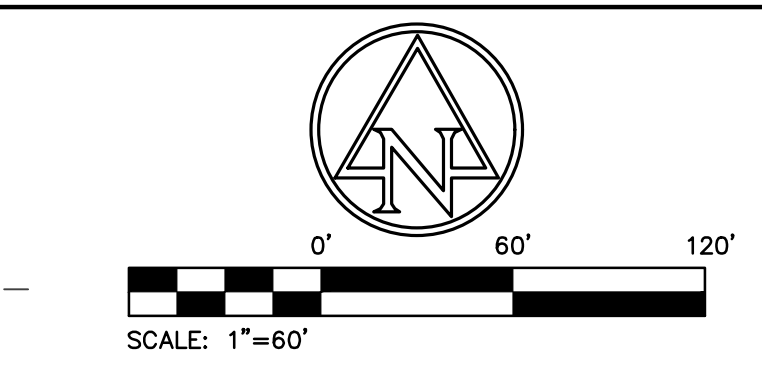


EXISTING LEGEND

- | | | | |
|--|-------------------------|--|-------------------------|
| | Beehive Inlet | | Telephone Handhole |
| | Curb Inlet | | Telephone Marker |
| | Drainage Inlet | | Telephone Pedestal |
| | Fire Hydrant | | Test Hole |
| | Gas Marker | | Transformer |
| | Hose Bib | | Tree |
| | Lid | | Water Meter |
| | Light Pole | | Water Valve |
| | Manhole | | Buried Electric Line |
| | Pine Tree | | Overhead Electric Line |
| | Post | | Buried Fiber Optic Line |
| | Power Pole | | Buried Gas Line |
| | Sanitary MH | | Buried Water Line |
| | Sign | | |
| | Sprinkler Control Valve | | |

UTILITY LEGEND

- | | |
|--|-------------------------------|
| | ETC / TELECOMMUNICATIONS LINE |
| | WATER LINE |
| | FIRE PROTECTION LINE |
| | ROOF DRAIN LINE |
| | GAS LINE |
| | SANITARY SEWER LINE |
| | STORM SEWER LINE |
| | PAVEMENT UNDERDRAIN |
| | GAS METER |
| | ELECTRICAL TRANSFORMER |
| | VALVE |
| | WATER METER PIT |
| | FIRE HYDRANT W/ ASSEMBLY |

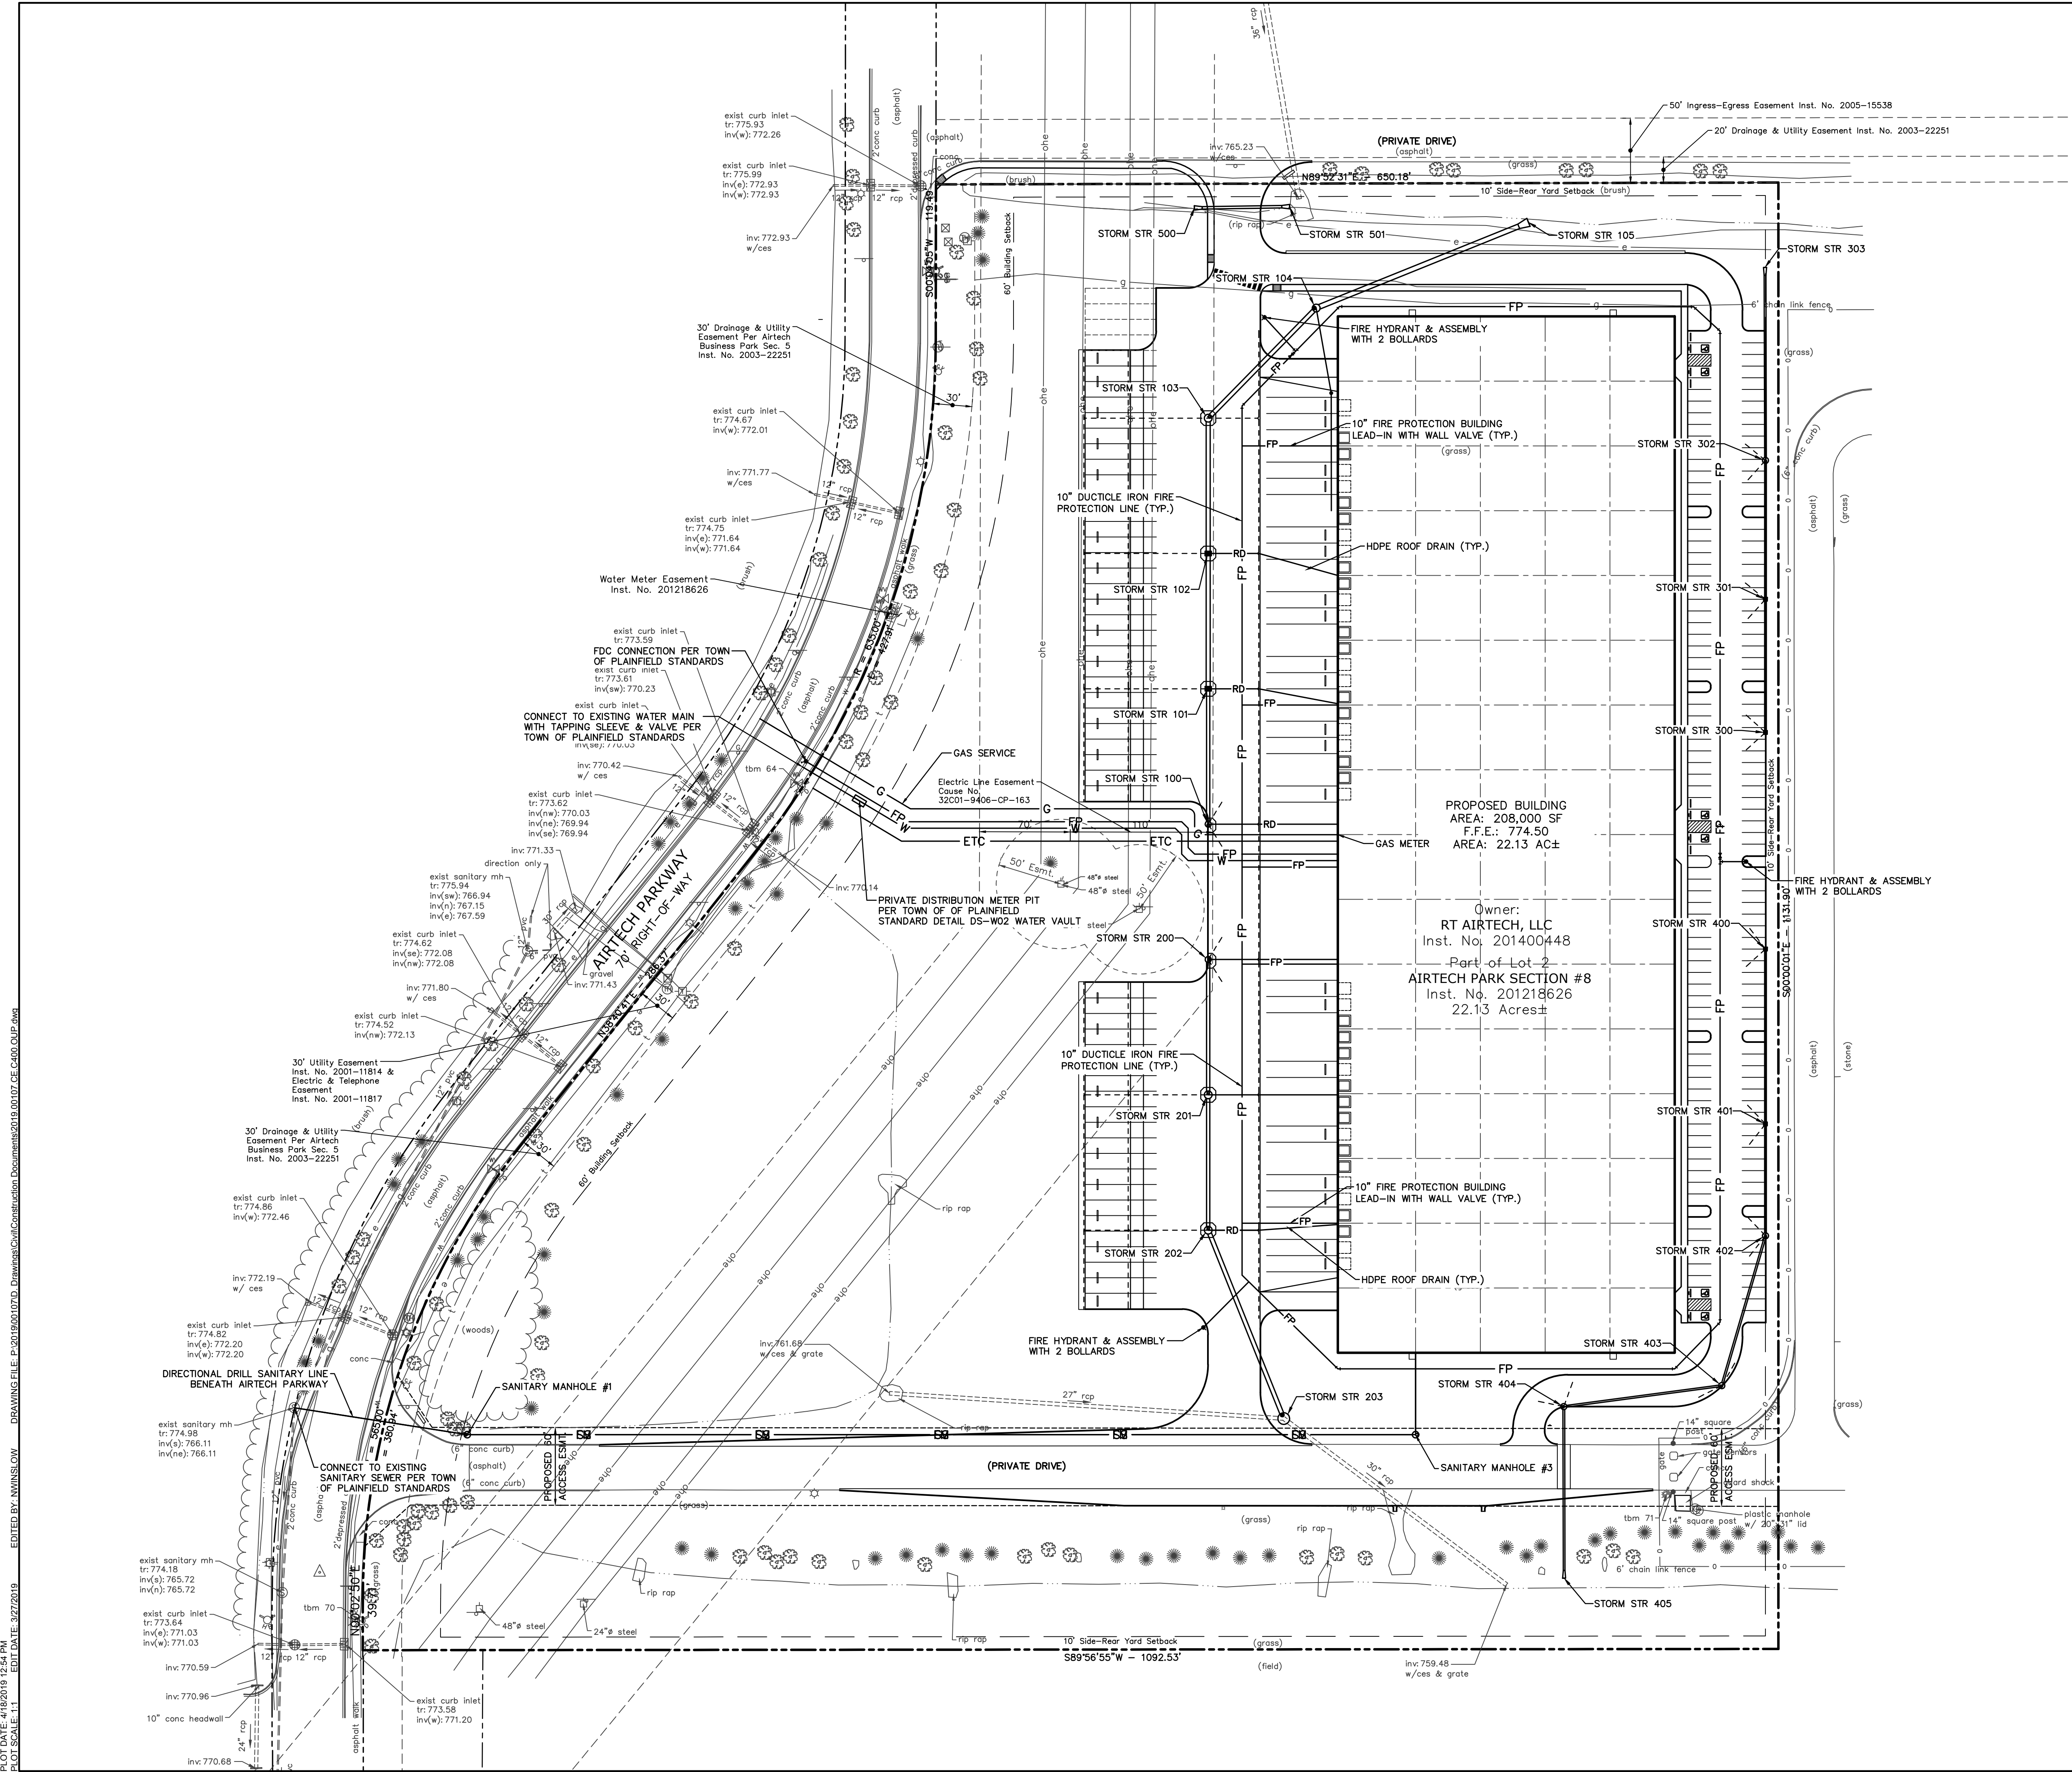

- GENERAL NOTES:**
- CONTRACTOR SHALL PROTECT AND NOT DESTROY THE PROPERTY CORNER MONUMENTS DURING CONSTRUCTION.
 - CONTRACTOR TO VERIFY LOCATION, SIZE AND DEPTH OF EXISTING UTILITIES PRIOR TO COMMENCING ANY CONSTRUCTION. CONTACT ENGINEER IF VARIATION EXISTS.
 - SEE SHEET C002 GENERAL NOTES FOR MORE INFORMATION.

!! CAUTION !!
 THE LOCATIONS OF ALL EXISTING UNDERGROUND UTILITIES SHOWN ON THIS PLAN ARE BASED UPON ABOVE GROUND EVIDENCE (including, but not limited to, manholes, inlets, valves, and marks made upon the ground by others) AND ARE SPECULATIVE IN NATURE. THERE MAY ALSO BE OTHER EXISTING UNDERGROUND UTILITIES FOR WHICH THERE IS NO ABOVE GROUND EVIDENCE OR FOR WHICH NO ABOVE GROUND EVIDENCE WAS OBSERVED. THE EXACT LOCATIONS OF SAID EXISTING UNDERGROUND UTILITIES SHALL BE VERIFIED BY THE CONTRACTOR PRIOR TO ANY AND ALL CONSTRUCTION.
 CALL TOLL FREE
 811 OR 1-800-382-5544
 - INDIANA UNDERGROUND -

DRAWING FILE: P:\2019\00107\00_Drawings\Civil\Construction\2019.00107_C400_CUP.dwg
 EDITOR: WINKLER
 PLOT DATE: 4/18/2019 12:54 PM
 PLOT SCALE: 1:1
 EDIT DATE: 3/27/2019