



LINE OF SIGHT 1:
0 20 40 80 FEET

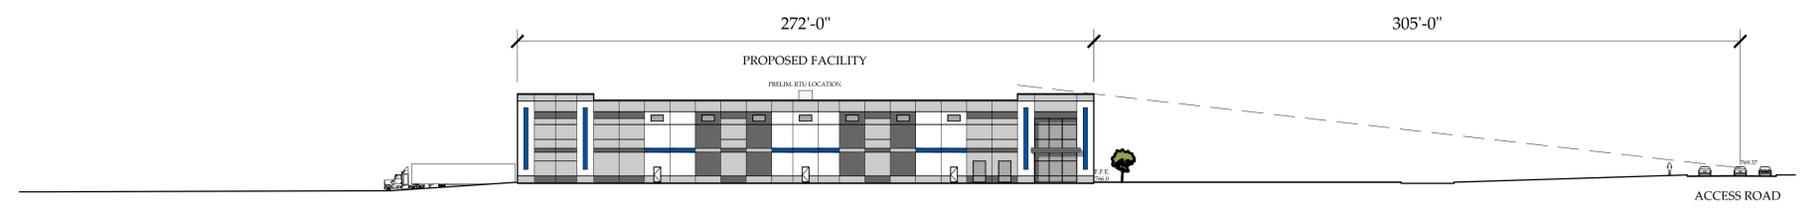

LINE OF SIGHT 2:
0 20 40 80 FEET

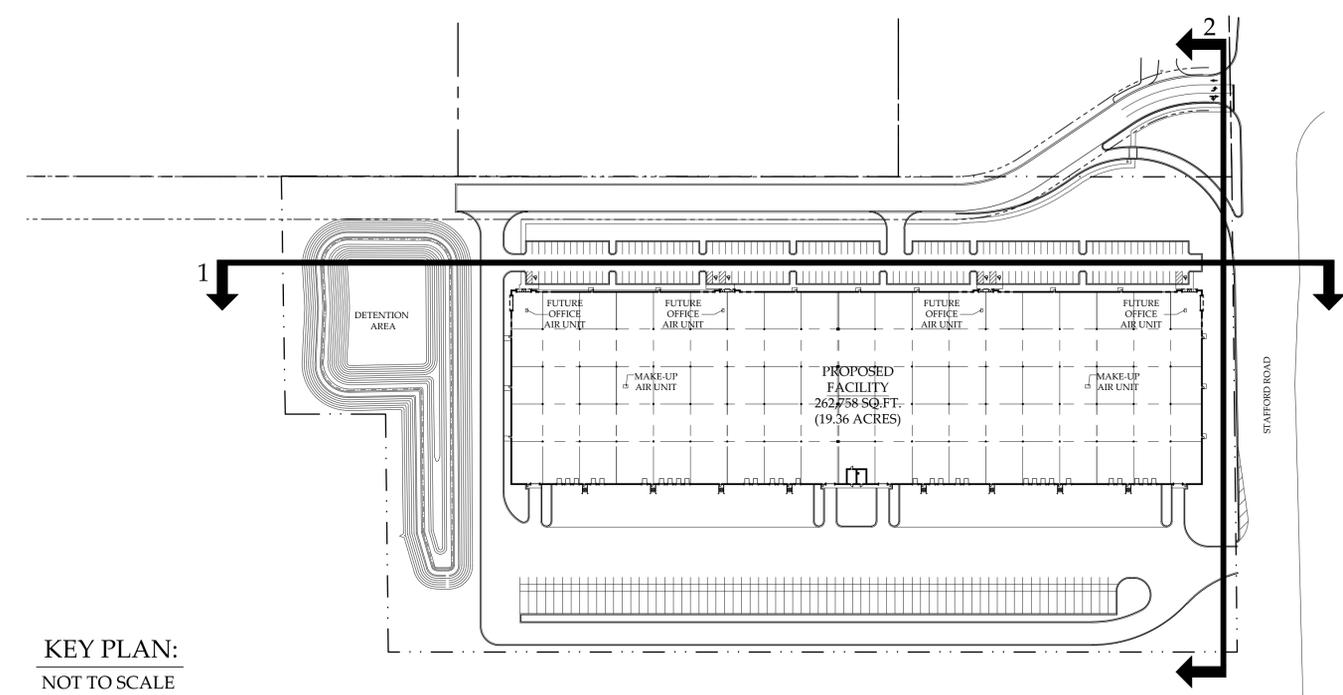

KEY PLAN:
NOT TO SCALE

PROPOSED FACILITY

PLAINFIELD, INDIANA



©CORNERSTONE ARCHITECTS LTD. 2017



DECEMBER 15, 2017 #17104