

KEYNOTE LEGEND



CSO
 8831 Keystone Crossing, Indianapolis, IN 46240
 317.284.7800 | CSOinc.net
 © 2019 CSO Architects, Inc. All Rights Reserved

PROJECT:
**PLAINFIELD COMMUNITY SCHOOL CORPORATION
 GUILFORD ELEMENTARY SCHOOL**
 6440 S COUNTY RD 600 E, PLAINFIELD, IN 46168

SCOPE DRAWINGS:
 These drawings indicate the general scope of the project in terms of architectural design concept, the structure of the building, the major mechanical and electrical systems, and the general location of the major equipment. The drawings do not necessarily include or describe all work required for the performance and completion of the project.
 On the basis of the general scope indicated on drawings, the trade contractors shall furnish all items required for the proper execution and completion of the work.

REVISIONS:


ISSUE DATE	DRAWN BY	CHECKED BY
05/17/19	CTS	BCH

DRAWING TITLE:
MECHANICAL YARD AND SERVICE AREA

CERTIFIED BY:
DESIGN DEVELOPMENT
 NOT FOR CONSTRUCTION

DRAWING NUMBER:
A201M

PROJECT NUMBER:
18032

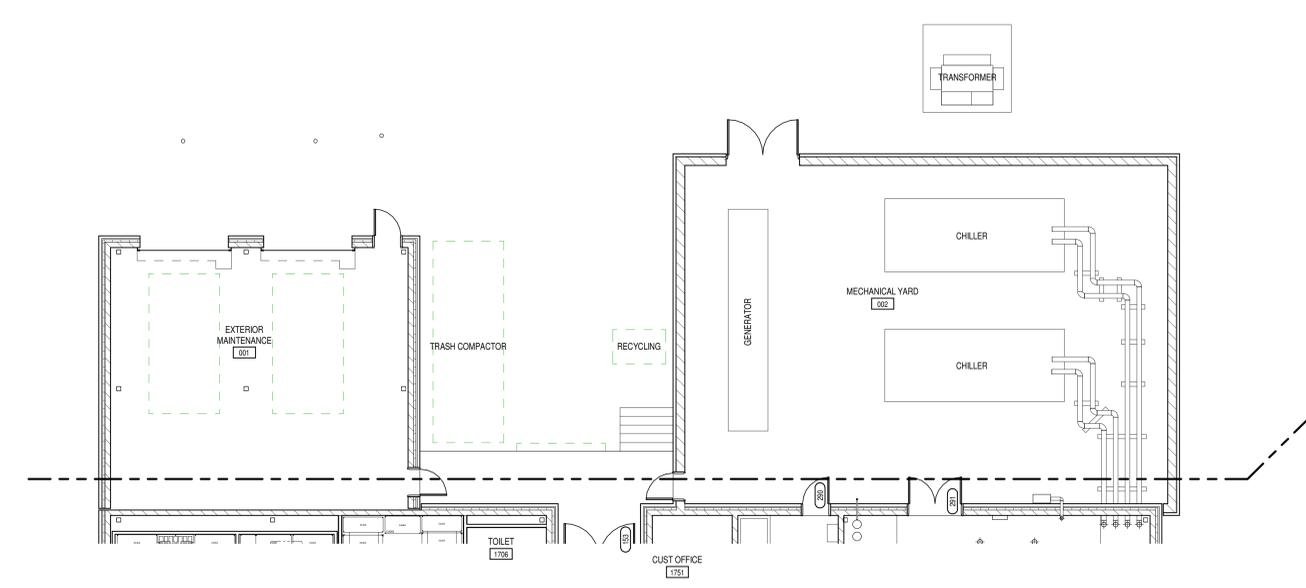

1 FIRST FLOOR - MECH YARD
 SCALE: 1/8" = 1'-0"