

LOC		QTY
A	EXISTING MONUMENT	1
B	EXISTING CHANNEL LETTERS	3
C	STOP	1
D	CIRCLE BUILDING 4 DT	1
E	STOP - NO RIGHT TURN / DO NOT ENTER	1
F	STOP / DO NOT ENTER	2
G	PED CROSSING WITH CROSSWALK	2
H	EXISTING ILLUMINATED ENTER	1
I	CURBSIDE DELIVERY	1
J	ADA	2
K	ADA WITH VAN ACCESS	1



5198 North Lake Drive
 Lake City, GA 30260
 404-361-3800 fax 404-361-7038
 website - www.claytonsigns.com

REMODEL

DRAWING FILE -

ALL ELECTRICAL
 SIGNS ARE
 120 VOLTS
 UNLESS
 OTHERWISE INDICATED

DRAWN BY BRANDON GUEST
 ACCOUNT REP. BRANDON GUEST
 DRAWING DATE 03-27-18

STORE NUMBER
1405

STORE ADDRESS
 Chick-Fil-A
 2687 East Main Street
 Plainfield, IN 46168
 Plainfield

THIS DRAWING IS AN ORIGINAL, UNPUBLISHED DESIGN CREATED BY CLAYTON SIGNS, INC. IT IS NOT TO BE REPRODUCED, CHANGED, OR EXHIBITED TO ANYONE OUTSIDE OF YOUR COMPANY IN WHOLE OR IN PART WITHOUT WRITTEN PERMISSION FROM THE OWNER OF CLAYTON SIGNS, INC.. ANY SUCH ACTIONS MAY BE SUBJECT TO LEGAL ACTION IN A COURT OF LAW.
 © 2005 ALL RIGHTS RESERVED

**REFACE ACRYLIC
ICON FACES**



**REFACE READER BOARDS
(3) LINES OF 4" ZIP**



5198 North Lake Drive
Lake City, GA 30260
404-361-3800 fax 404-361-7038
website - www.claytonsigns.com

REMODEL

DRAWING FILE -

ALL ELECTRICAL
SIGNS ARE
120 VOLTS
UNLESS
OTHERWISE INDICATED

DRAWN BY BRANDON GUEST
ACCOUNT REP. BRANDON GUEST
DRAWING DATE 03-27-18

STORE NUMBER
1405

STORE ADDRESS
Chick-Fil-A
2687 East Main Street
Plainfield, IN 46168
Plainfield

THIS DRAWING IS AN ORIGINAL, UNPUBLISHED DESIGN CREATED BY CLAYTON SIGNS, INC. IT IS NOT TO BE REPRODUCED, CHANGED, OR EXHIBITED TO ANYONE OUTSIDE OF YOUR COMPANY IN WHOLE OR IN PART WITHOUT WRITTEN PERMISSION FROM THE OWNER OF CLAYTON SIGNS, INC.. ANY SUCH ACTIONS MAY BE SUBJECT TO LEGAL ACTION IN A COURT OF LAW.
© 2005 ALL RIGHTS RESERVED

A



MAKE PATTERNS OF THE WALL SIGNS PRIOR TO REMOVAL TO ALLOW FOR PROPER RE-INSTALL.

**REMOVE THE EXISTING CHANNEL LETTER.
REINSTALL ON THE SAME WALL.
PAINT THE RETURNS LATTE , REFACE AND
LED or NEON (?).**

THE REFURBISHED SIDE WALLS WILL INCLUDE NEW AWNINGS ABOVE THE WINDOWS. OFTEN THE AWNINGS WILL BE INSTALLED AFTER THE SIGNS ARE RE-INSTALLED. **INSTALL THE SIGN AT 14' ABOVE GRADE TO THE BOTTOM OF THE "F" TO ALLOW ROOM FOR THE AWNING INSTALLS.**



5198 North Lake Drive
Lake City, GA 30260
404-361-3800 fax 404-361-7038
website - www.claytonsigns.com

REMODEL

DRAWING FILE -

ALL ELECTRICAL
SIGNS ARE
120 VOLTS
UNLESS
OTHERWISE INDICATED

DRAWN BY BRANDON GUEST
ACCOUNT REP. BRANDON GUEST
DRAWING DATE 03-27-18

STORE NUMBER
1405

STORE ADDRESS
Chick-Fil-A
2687 East Main Street
Plainfield, IN 46168
Plainfield

THIS DRAWING IS AN ORIGINAL, UNPUBLISHED DESIGN CREATED BY CLAYTON SIGNS, INC. IT IS NOT TO BE REPRODUCED, CHANGED, OR EXHIBITED TO ANYONE OUTSIDE OF YOUR COMPANY IN WHOLE OR IN PART WITHOUT WRITTEN PERMISSION FROM THE OWNER OF CLAYTON SIGNS, INC.. ANY SUCH ACTIONS MAY BE SUBJECT TO LEGAL ACTION IN A COURT OF LAW.
© 2005 ALL RIGHTS RESERVED

B

SPECIFICATIONS

SIGN PANELS

PANELS ARE .080 ALUMINUM WITH REFLECTIVE BACKGROUND AND GRAPHICS.

SIGN POSTS

POSTS ARE 2" x 2" SQUARE ALUMINUM TUBING CAPPED ON TOP





SIGN PANEL
RED REFLECTIVE



SIGN PANEL
WHITE REFLECTIVE



BACK OF SIGN PANEL AND POST
DARK BRONZE

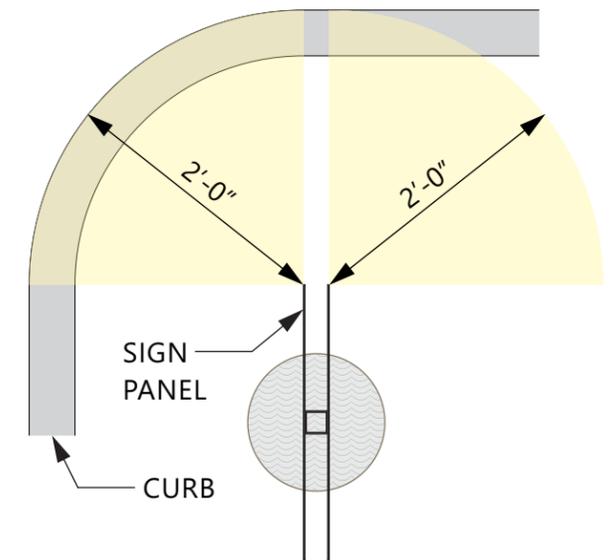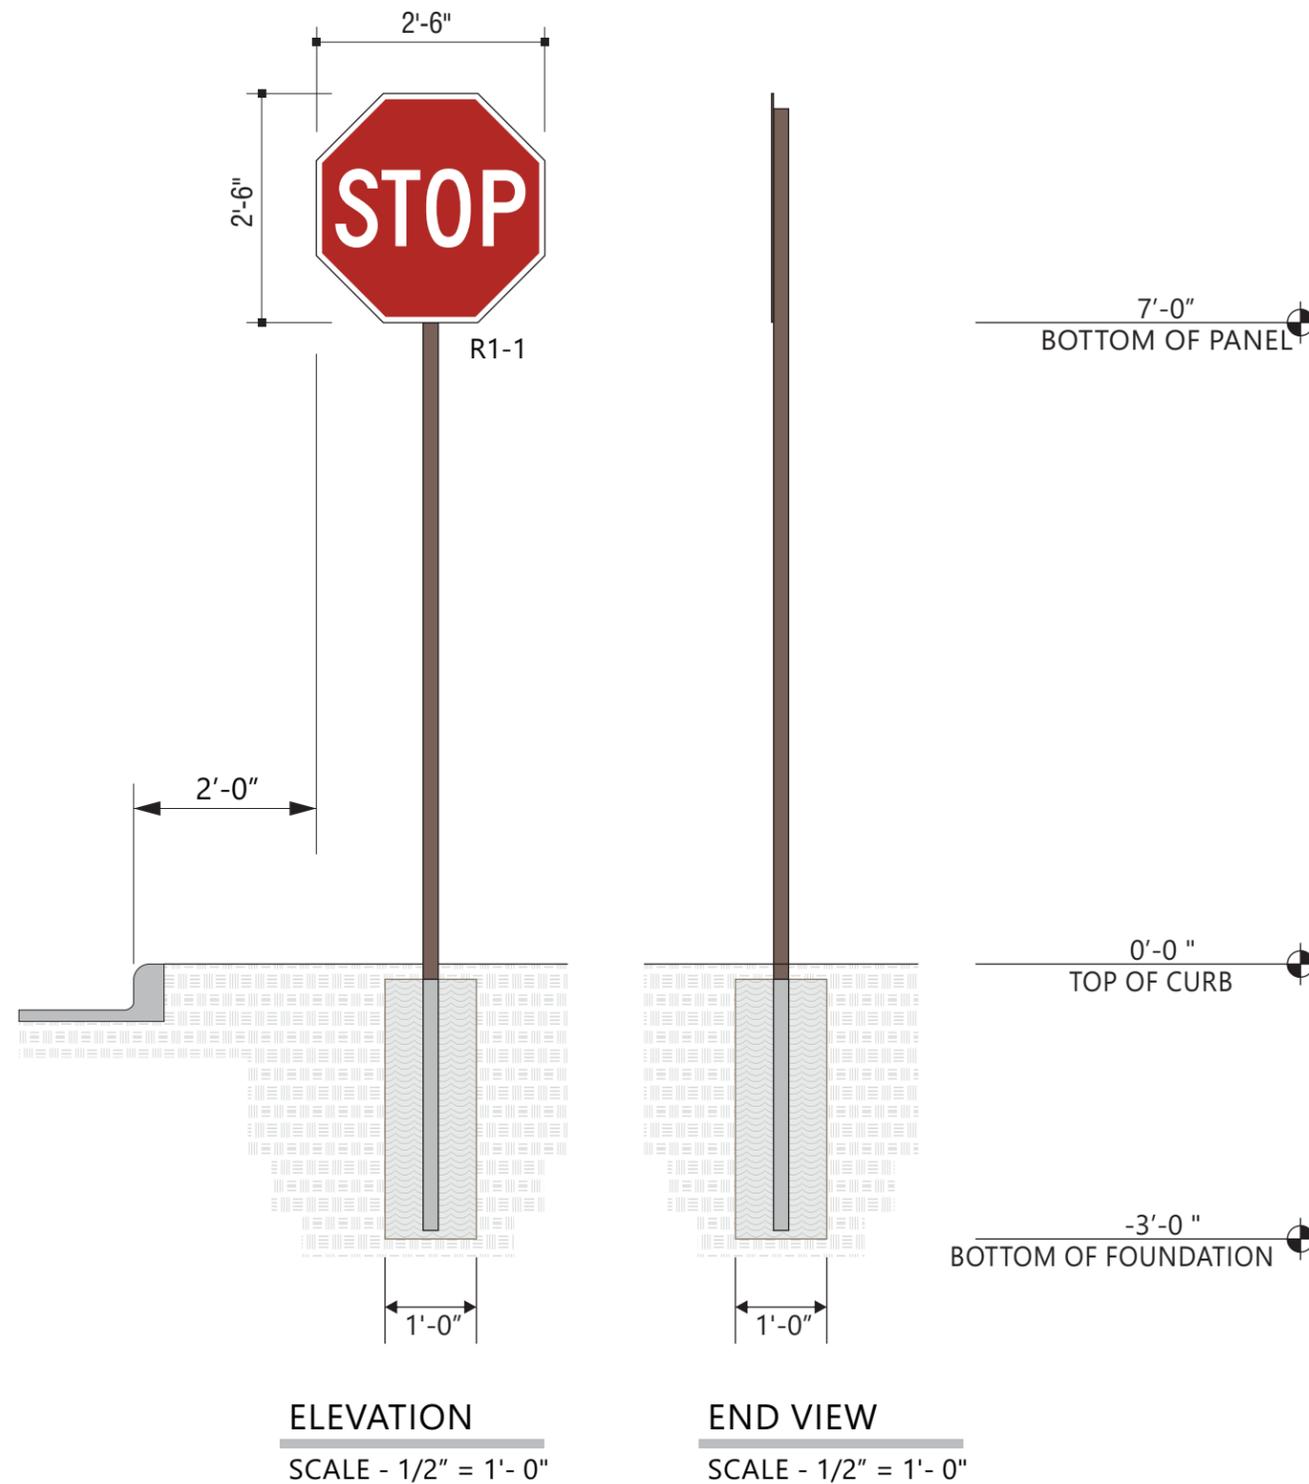

5198 North Lake Drive
Lake City, GA 30260
404-361-3800 fax 404-361-7038
website - www.claytonsigns.com

REMODEL	DRAWING FILE -	ALL ELECTRICAL SIGNS ARE 120 VOLTS UNLESS OTHERWISE INDICATED	DRAWN BY BRANDON GUEST	STORE NUMBER	STORE ADDRESS	THIS DRAWING IS AN ORIGINAL, UNPUBLISHED DESIGN CREATED BY CLAYTON SIGNS, INC. IT IS NOT TO BE REPRODUCED, CHANGED, OR EXHIBITED TO ANYONE OUTSIDE OF YOUR COMPANY IN WHOLE OR IN PART WITHOUT WRITTEN PERMISSION FROM THE OWNER OF CLAYTON SIGNS, INC.. ANY SUCH ACTIONS MAY BE SUBJECT TO LEGAL ACTION IN A COURT OF LAW. © 2005 ALL RIGHTS RESERVED	C
			ACCOUNT REP. BRANDON GUEST	1405	Chick-Fil-A 2687 East Main Street Plainfield, IN 46168 Plainfield		
			DRAWING DATE 03-27-18				

SPECIFICATIONS

SIGN PANELS

PANELS ARE .080 ALUMINUM WITH REFLECTIVE BACKGROUND AND GRAPHICS.

SIGN POSTS

POSTS ARE 2" x 2" SQUARE ALUMINUM TUBING CAPPED ON TOP




SIGN PANEL
RED REFLECTIVE



SIGN PANEL
WHITE REFLECTIVE



BACK OF SIGN PANEL AND POST
DARK BRONZE

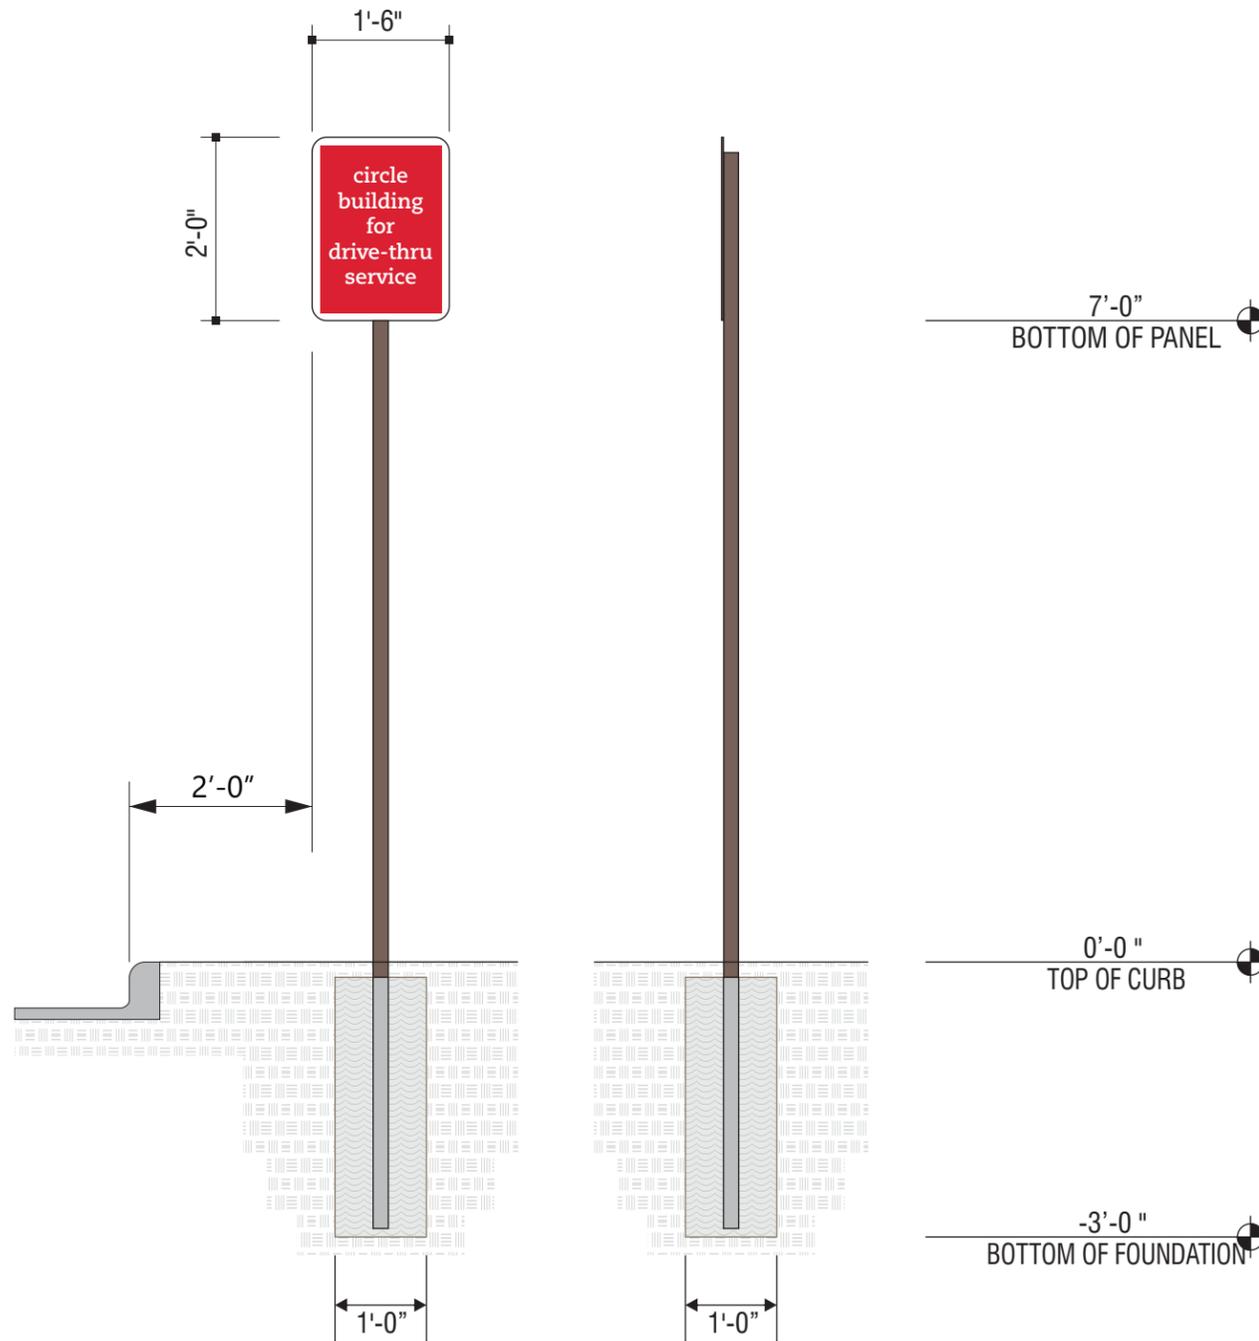


ELEVATION

SCALE - 1/2" = 1'- 0"

END VIEW

SCALE - 1/2" = 1'- 0"

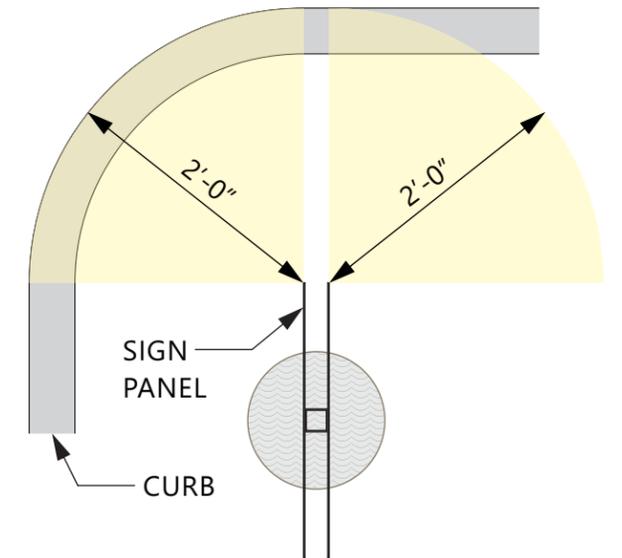

PLAN VIEW

SCALE - 3/4" = 1'- 0"



5198 North Lake Drive
Lake City, GA 30260
404-361-3800 fax 404-361-7038
website - www.claytonsigns.com

REMODEL

DRAWING FILE -

ALL ELECTRICAL
SIGNS ARE
120 VOLTS
UNLESS
OTHERWISE INDICATED

DRAWN BY BRANDON GUEST
ACCOUNT REP. BRANDON GUEST
DRAWING DATE 03-27-18

STORE NUMBER
1405

STORE ADDRESS
Chick-Fil-A
2687 East Main Street
Plainfield, IN 46168
Plainfield

THIS DRAWING IS AN ORIGINAL, UNPUBLISHED DESIGN CREATED BY CLAYTON SIGNS, INC. IT IS NOT TO BE REPRODUCED, CHANGED, OR EXHIBITED TO ANYONE OUTSIDE OF YOUR COMPANY IN WHOLE OR IN PART WITHOUT WRITTEN PERMISSION FROM THE OWNER OF CLAYTON SIGNS, INC.. ANY SUCH ACTIONS MAY BE SUBJECT TO LEGAL ACTION IN A COURT OF LAW.
© 2005 ALL RIGHTS RESERVED

D

SPECIFICATIONS

SIGN PANELS

PANELS ARE .080 ALUMINUM WITH REFLECTIVE BACKGROUND AND GRAPHICS.

SIGN POSTS

POSTS ARE 2" x 2" SQUARE ALUMINUM TUBING CAPPED ON TOP




SIGN PANEL
RED REFLECTIVE



SIGN PANEL
WHITE REFLECTIVE




BACK OF SIGN PANEL AND POST
DARK BRONZE

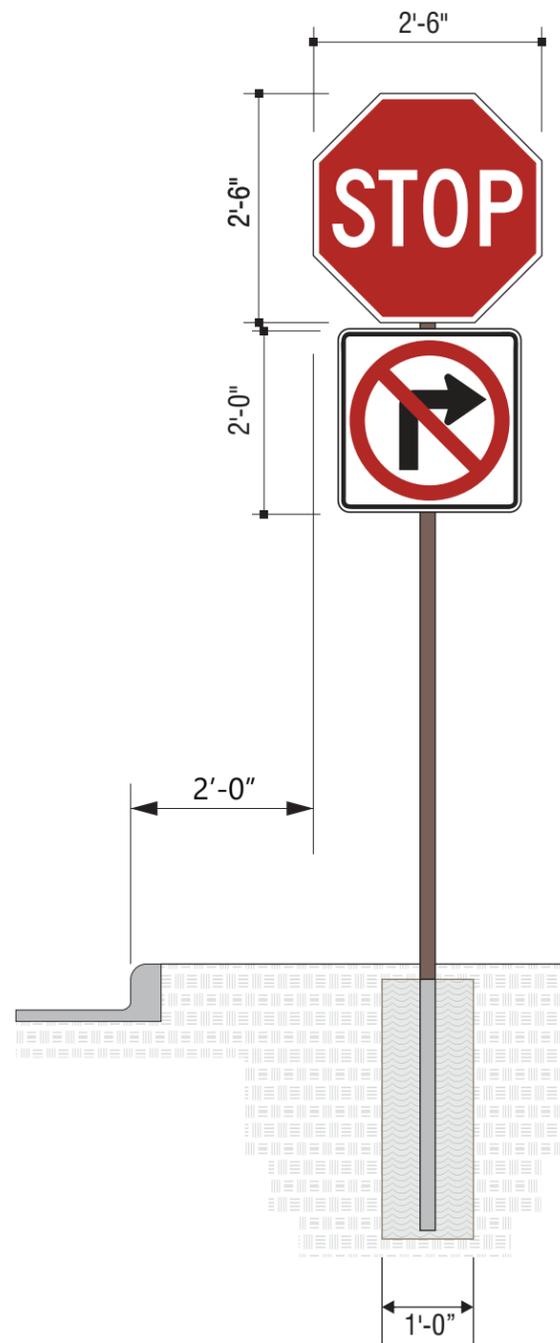

ELEVATION

SCALE - 1/2" = 1'- 0"



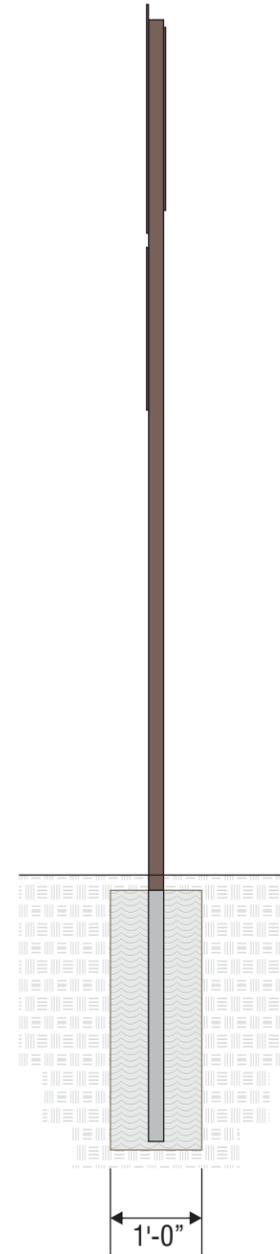


END VIEW

SCALE - 1/2" = 1'- 0"



SIDE B - R5-1

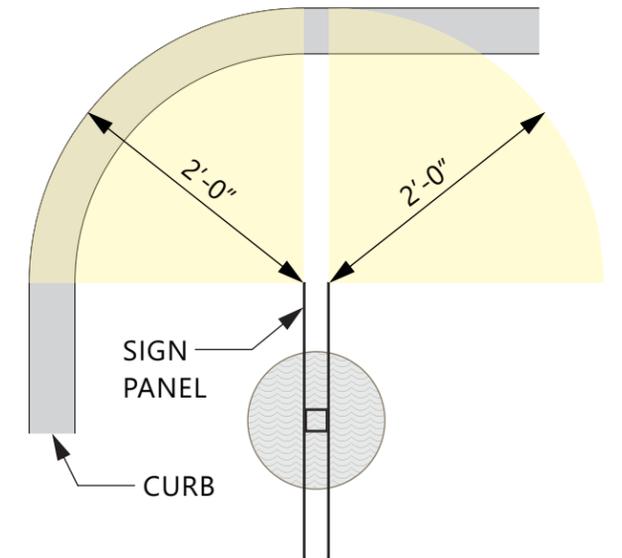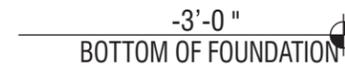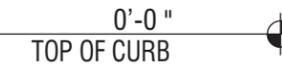

PLAN VIEW

SCALE - 3/4" = 1'- 0"



5198 North Lake Drive
Lake City, GA 30260
404-361-3800 fax 404-361-7038
website - www.claytonsigns.com

REMODEL

DRAWING FILE -

ALL ELECTRICAL
SIGNS ARE
120 VOLTS
UNLESS
OTHERWISE INDICATED

DRAWN BY BRANDON GUEST
ACCOUNT REP. BRANDON GUEST
DRAWING DATE 03-27-18

STORE NUMBER
1405

STORE ADDRESS
Chick-Fil-A
2687 East Main Street
Plainfield, IN 46168
Plainfield

THIS DRAWING IS AN ORIGINAL, UNPUBLISHED DESIGN CREATED BY CLAYTON SIGNS, INC. IT IS NOT TO BE REPRODUCED, CHANGED, OR EXHIBITED TO ANYONE OUTSIDE OF YOUR COMPANY IN WHOLE OR IN PART WITHOUT WRITTEN PERMISSION FROM THE OWNER OF CLAYTON SIGNS, INC.. ANY SUCH ACTIONS MAY BE SUBJECT TO LEGAL ACTION IN A COURT OF LAW.
© 2005 ALL RIGHTS RESERVED



SPECIFICATIONS

SIGN PANELS

PANELS ARE .080 ALUMINUM WITH REFLECTIVE BACKGROUND AND GRAPHICS.

SIGN POSTS

POSTS ARE 2" x 2" SQUARE ALUMINUM TUBING CAPPED ON TOP





SIGN PANEL
RED REFLECTIVE



SIGN PANEL
WHITE REFLECTIVE



BACK OF SIGN PANEL AND POST
DARK BRONZE

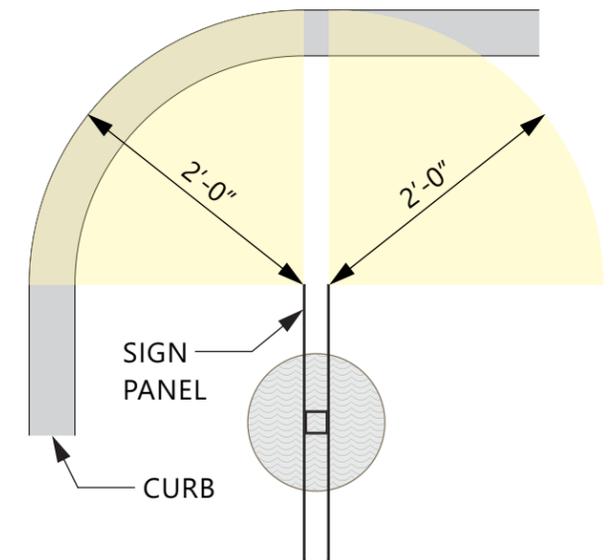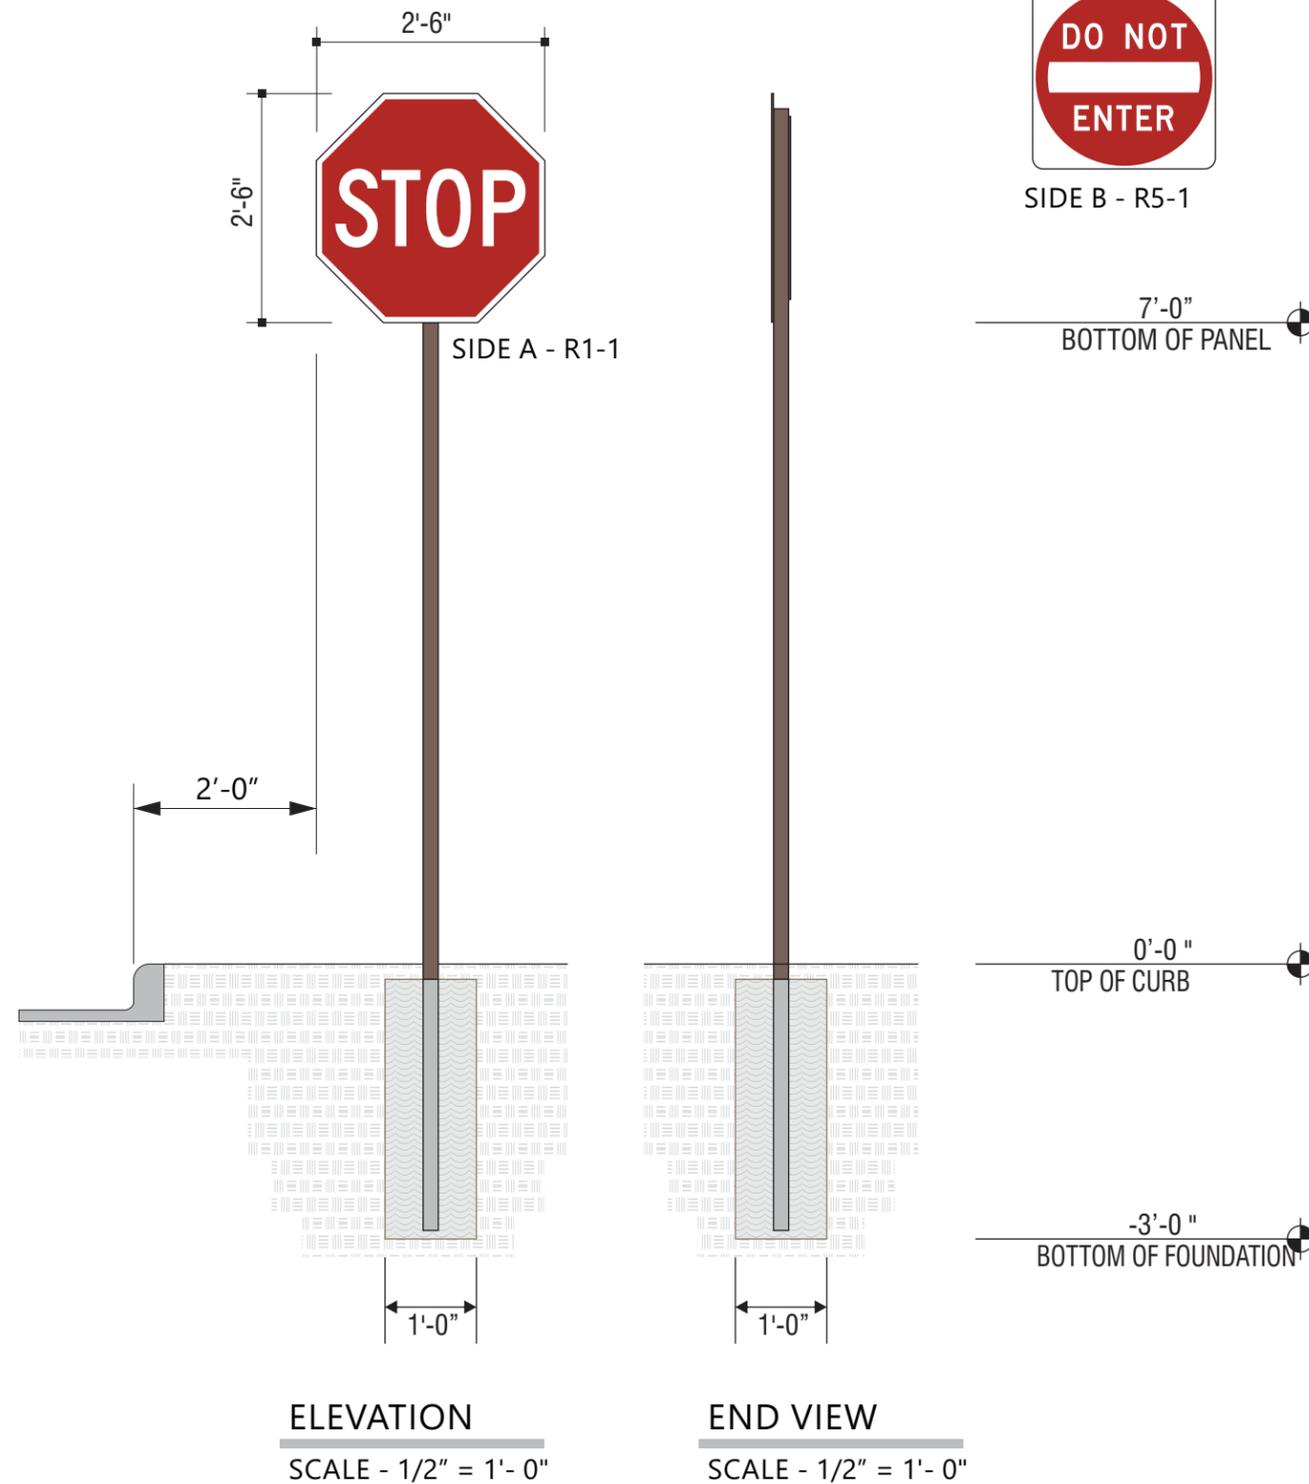

PLAN VIEW
SCALE - 3/4" = 1'- 0"



5198 North Lake Drive
Lake City, GA 30260
404-361-3800 fax 404-361-7038
website - www.claytonsigns.com

REMODEL	DRAWING FILE -	ALL ELECTRICAL SIGNS ARE 120 VOLTS UNLESS OTHERWISE INDICATED	DRAWN BY BRANDON GUEST	STORE NUMBER	STORE ADDRESS	THIS DRAWING IS AN ORIGINAL, UNPUBLISHED DESIGN CREATED BY CLAYTON SIGNS, INC. IT IS NOT TO BE REPRODUCED, CHANGED, OR EXHIBITED TO ANYONE OUTSIDE OF YOUR COMPANY IN WHOLE OR IN PART WITHOUT WRITTEN PERMISSION FROM THE OWNER OF CLAYTON SIGNS, INC.. ANY SUCH ACTIONS MAY BE SUBJECT TO LEGAL ACTION IN A COURT OF LAW. © 2005 ALL RIGHTS RESERVED	F
			ACCOUNT REP. BRANDON GUEST	1405	Chick-Fil-A 2687 East Main Street Plainfield, IN 46168 Plainfield		
			DRAWING DATE 03-27-18				

SPECIFICATIONS

SIGN PANELS

PANELS ARE .080 ALUMINUM WITH REFLECTIVE BACKGROUND AND GRAPHICS.

SIGN POSTS

POSTS ARE 2" x 2" SQUARE ALUMINUM TUBING CAPPED ON TOP




SIGN PANEL
RED REFLECTIVE



SIGN PANEL
WHITE REFLECTIVE




BACK OF SIGN PANEL AND POST
DARK BRONZE

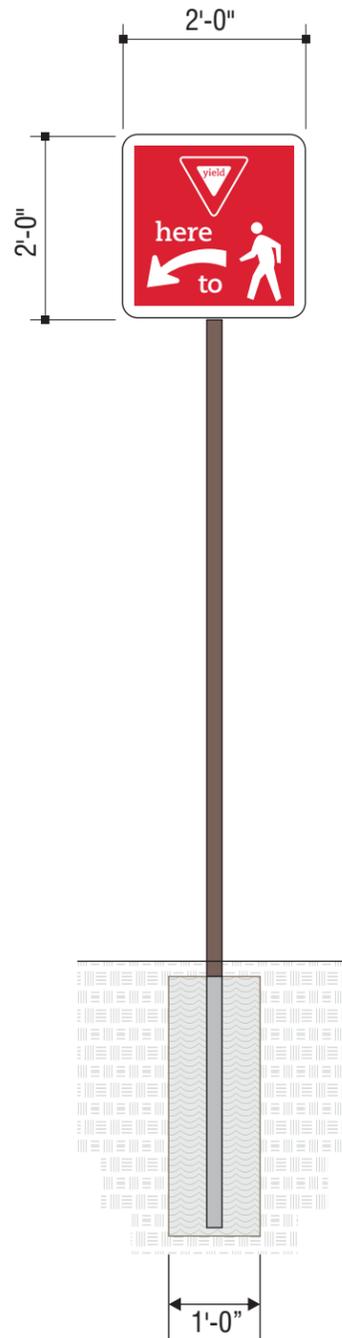

7'-0"
BOTTOM OF PANEL

0'-0"
GRADE AT SIGN BASE

-3'-0"
BOTTOM OF FOUNDATION

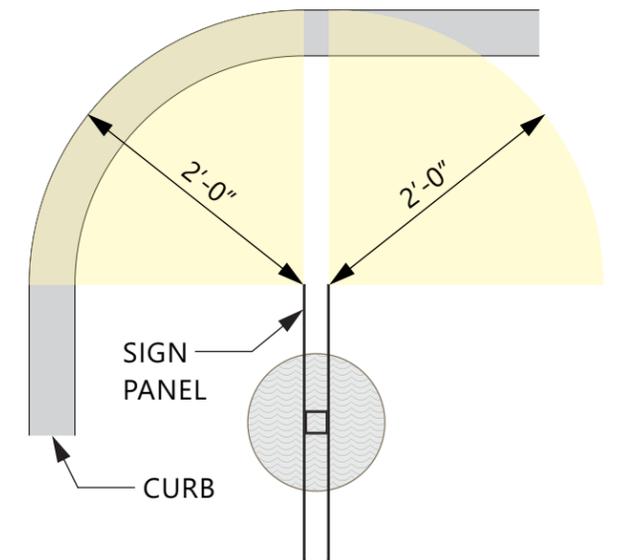

PLAN VIEW

SCALE - 3/4" = 1'-0"



5198 North Lake Drive
Lake City, GA 30260
404-361-3800 fax 404-361-7038
website - www.claytonsigns.com

REMODEL

DRAWING FILE -

ALL ELECTRICAL
SIGNS ARE
120 VOLTS
UNLESS
OTHERWISE INDICATED

DRAWN BY BRANDON GUEST
ACCOUNT REP. BRANDON GUEST
DRAWING DATE 03-27-18

STORE NUMBER
1405

STORE ADDRESS
Chick-Fil-A
2687 East Main Street
Plainfield, IN 46168
Plainfield

THIS DRAWING IS AN ORIGINAL, UNPUBLISHED DESIGN CREATED BY CLAYTON SIGNS, INC. IT IS NOT TO BE REPRODUCED, CHANGED, OR EXHIBITED TO ANYONE OUTSIDE OF YOUR COMPANY IN WHOLE OR IN PART WITHOUT WRITTEN PERMISSION FROM THE OWNER OF CLAYTON SIGNS, INC.. ANY SUCH ACTIONS MAY BE SUBJECT TO LEGAL ACTION IN A COURT OF LAW.
© 2005 ALL RIGHTS RESERVED



REFACE ACRYLIC
ILLUMINATED DIRECTIONAL



5198 North Lake Drive
Lake City, GA 30260
404-361-3800 fax 404-361-7038
website - www.claytonsigns.com

REMODEL	DRAWING FILE -	ALL ELECTRICAL SIGNS ARE 120 VOLTS UNLESS OTHERWISE INDICATED	DRAWN BY BRANDON GUEST	STORE NUMBER	STORE ADDRESS	THIS DRAWING IS AN ORIGINAL, UNPUBLISHED DESIGN CREATED BY CLAYTON SIGNS, INC. IT IS NOT TO BE REPRODUCED, CHANGED, OR EXHIBITED TO ANYONE OUTSIDE OF YOUR COMPANY IN WHOLE OR IN PART WITHOUT WRITTEN PERMISSION FROM THE OWNER OF CLAYTON SIGNS, INC.. ANY SUCH ACTIONS MAY BE SUBJECT TO LEGAL ACTION IN A COURT OF LAW. © 2005 ALL RIGHTS RESERVED	H
			ACCOUNT REP. BRANDON GUEST	1405	Chick-Fil-A 2687 East Main Street Plainfield, IN 46168 Plainfield		
			DRAWING DATE 03-27-18				

SPECIFICATIONS

SIGN PANELS

PANELS ARE .080 ALUMINUM WITH REFLECTIVE BACKGROUND AND GRAPHICS.

SIGN POSTS


POSTS ARE 2" x 2" SQUARE ALUMINUM TUBING CAPPED ON TOP




SIGN PANEL
RED REFLECTIVE



SIGN PANEL
WHITE REFLECTIVE

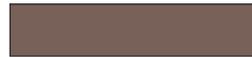

BACK OF SIGN PANEL AND POST
DARK BRONZE

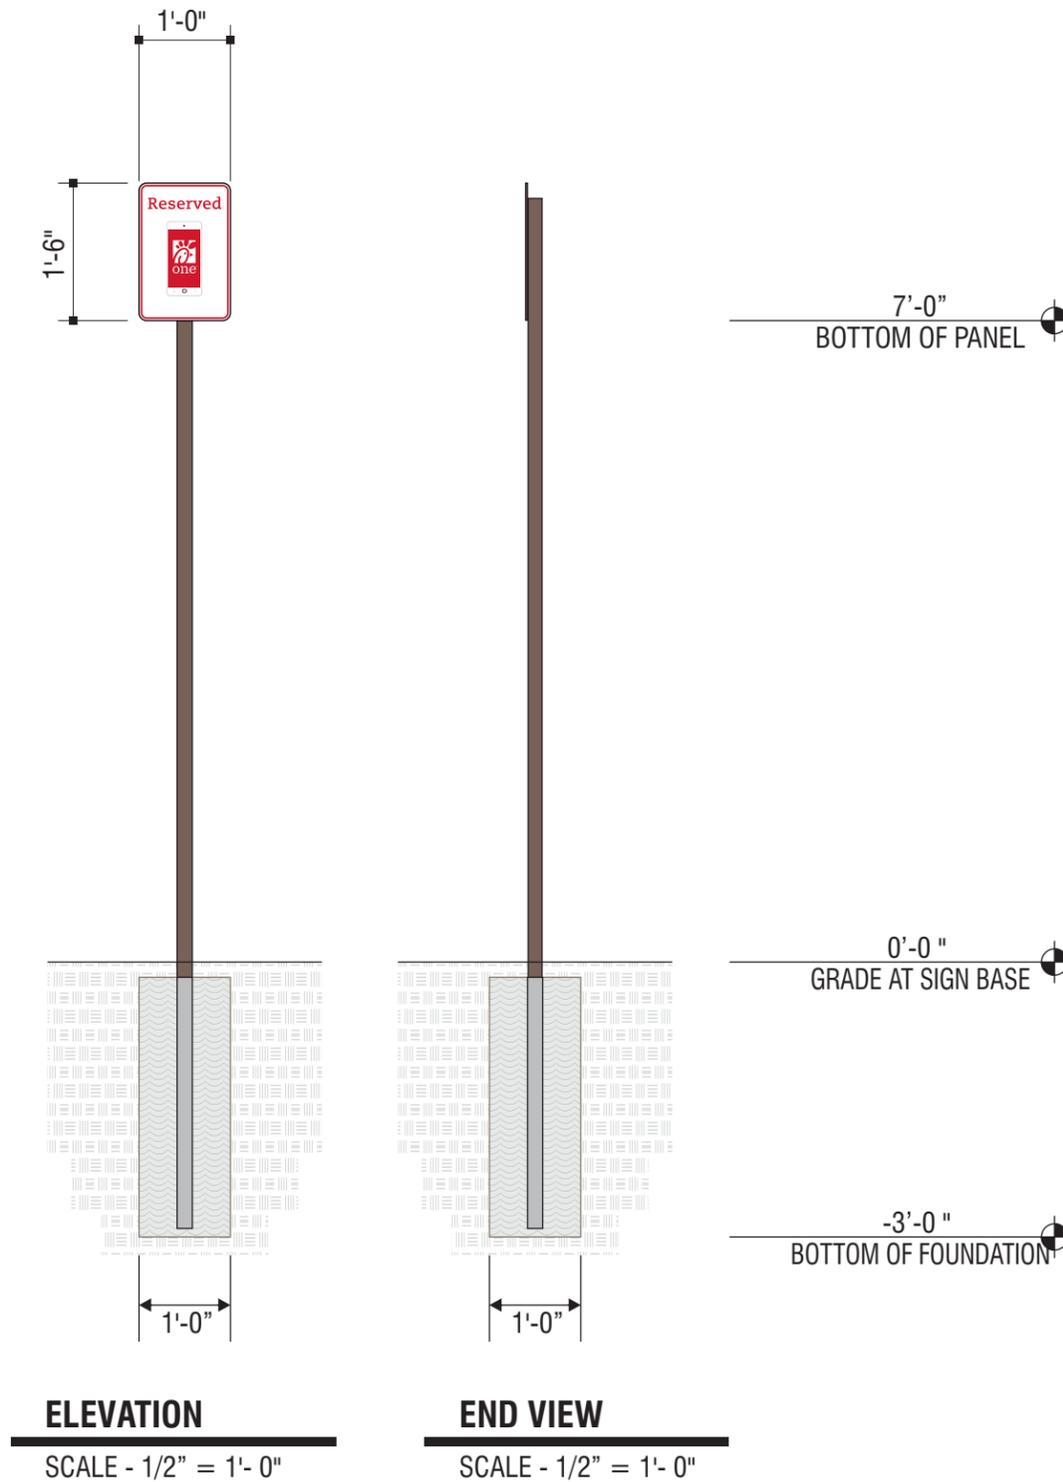

5198 North Lake Drive
Lake City, GA 30260
404-361-3800 fax 404-361-7038
website - www.claytonsigns.com

REMODEL

DRAWING FILE -

ALL ELECTRICAL
SIGNS ARE
120 VOLTS
UNLESS
OTHERWISE INDICATED

DRAWN BY BRANDON GUEST
ACCOUNT REP. BRANDON GUEST
DRAWING DATE 03-27-18

STORE NUMBER
1405

STORE ADDRESS
Chick-Fil-A
2687 East Main Street
Plainfield, IN 46168
Plainfield

THIS DRAWING IS AN ORIGINAL, UNPUBLISHED DESIGN CREATED BY CLAYTON SIGNS, INC. IT IS NOT TO BE REPRODUCED, CHANGED, OR EXHIBITED TO ANYONE OUTSIDE OF YOUR COMPANY IN WHOLE OR IN PART WITHOUT WRITTEN PERMISSION FROM THE OWNER OF CLAYTON SIGNS, INC.. ANY SUCH ACTIONS MAY BE SUBJECT TO LEGAL ACTION IN A COURT OF LAW.
© 2005 ALL RIGHTS RESERVED



SPECIFICATIONS

SIGN PANELS

PANELS ARE .080 ALUMINUM WITH REFLECTIVE BACKGROUND AND GRAPHICS.


SIGN POSTS

POSTS ARE 2" x 2" SQUARE ALUMINUM TUBING CAPPED ON TOP




BACK OF SIGN PANEL AND POST
DARK BRONZE

NOTE: IF THIS SIGN IS LOCATED ON THE SIDEWALK THEN IT IS THE RESPONSIBILITY OF THE GENERAL CONTRACTOR TO INSTALL A PVC SLEEVE INTO THE CONCRETE WHEN THE SIDEWALK IS POURED PRIOR TO INSTALLATION OF THE SIGN' BY CLAYTON SIGNS.

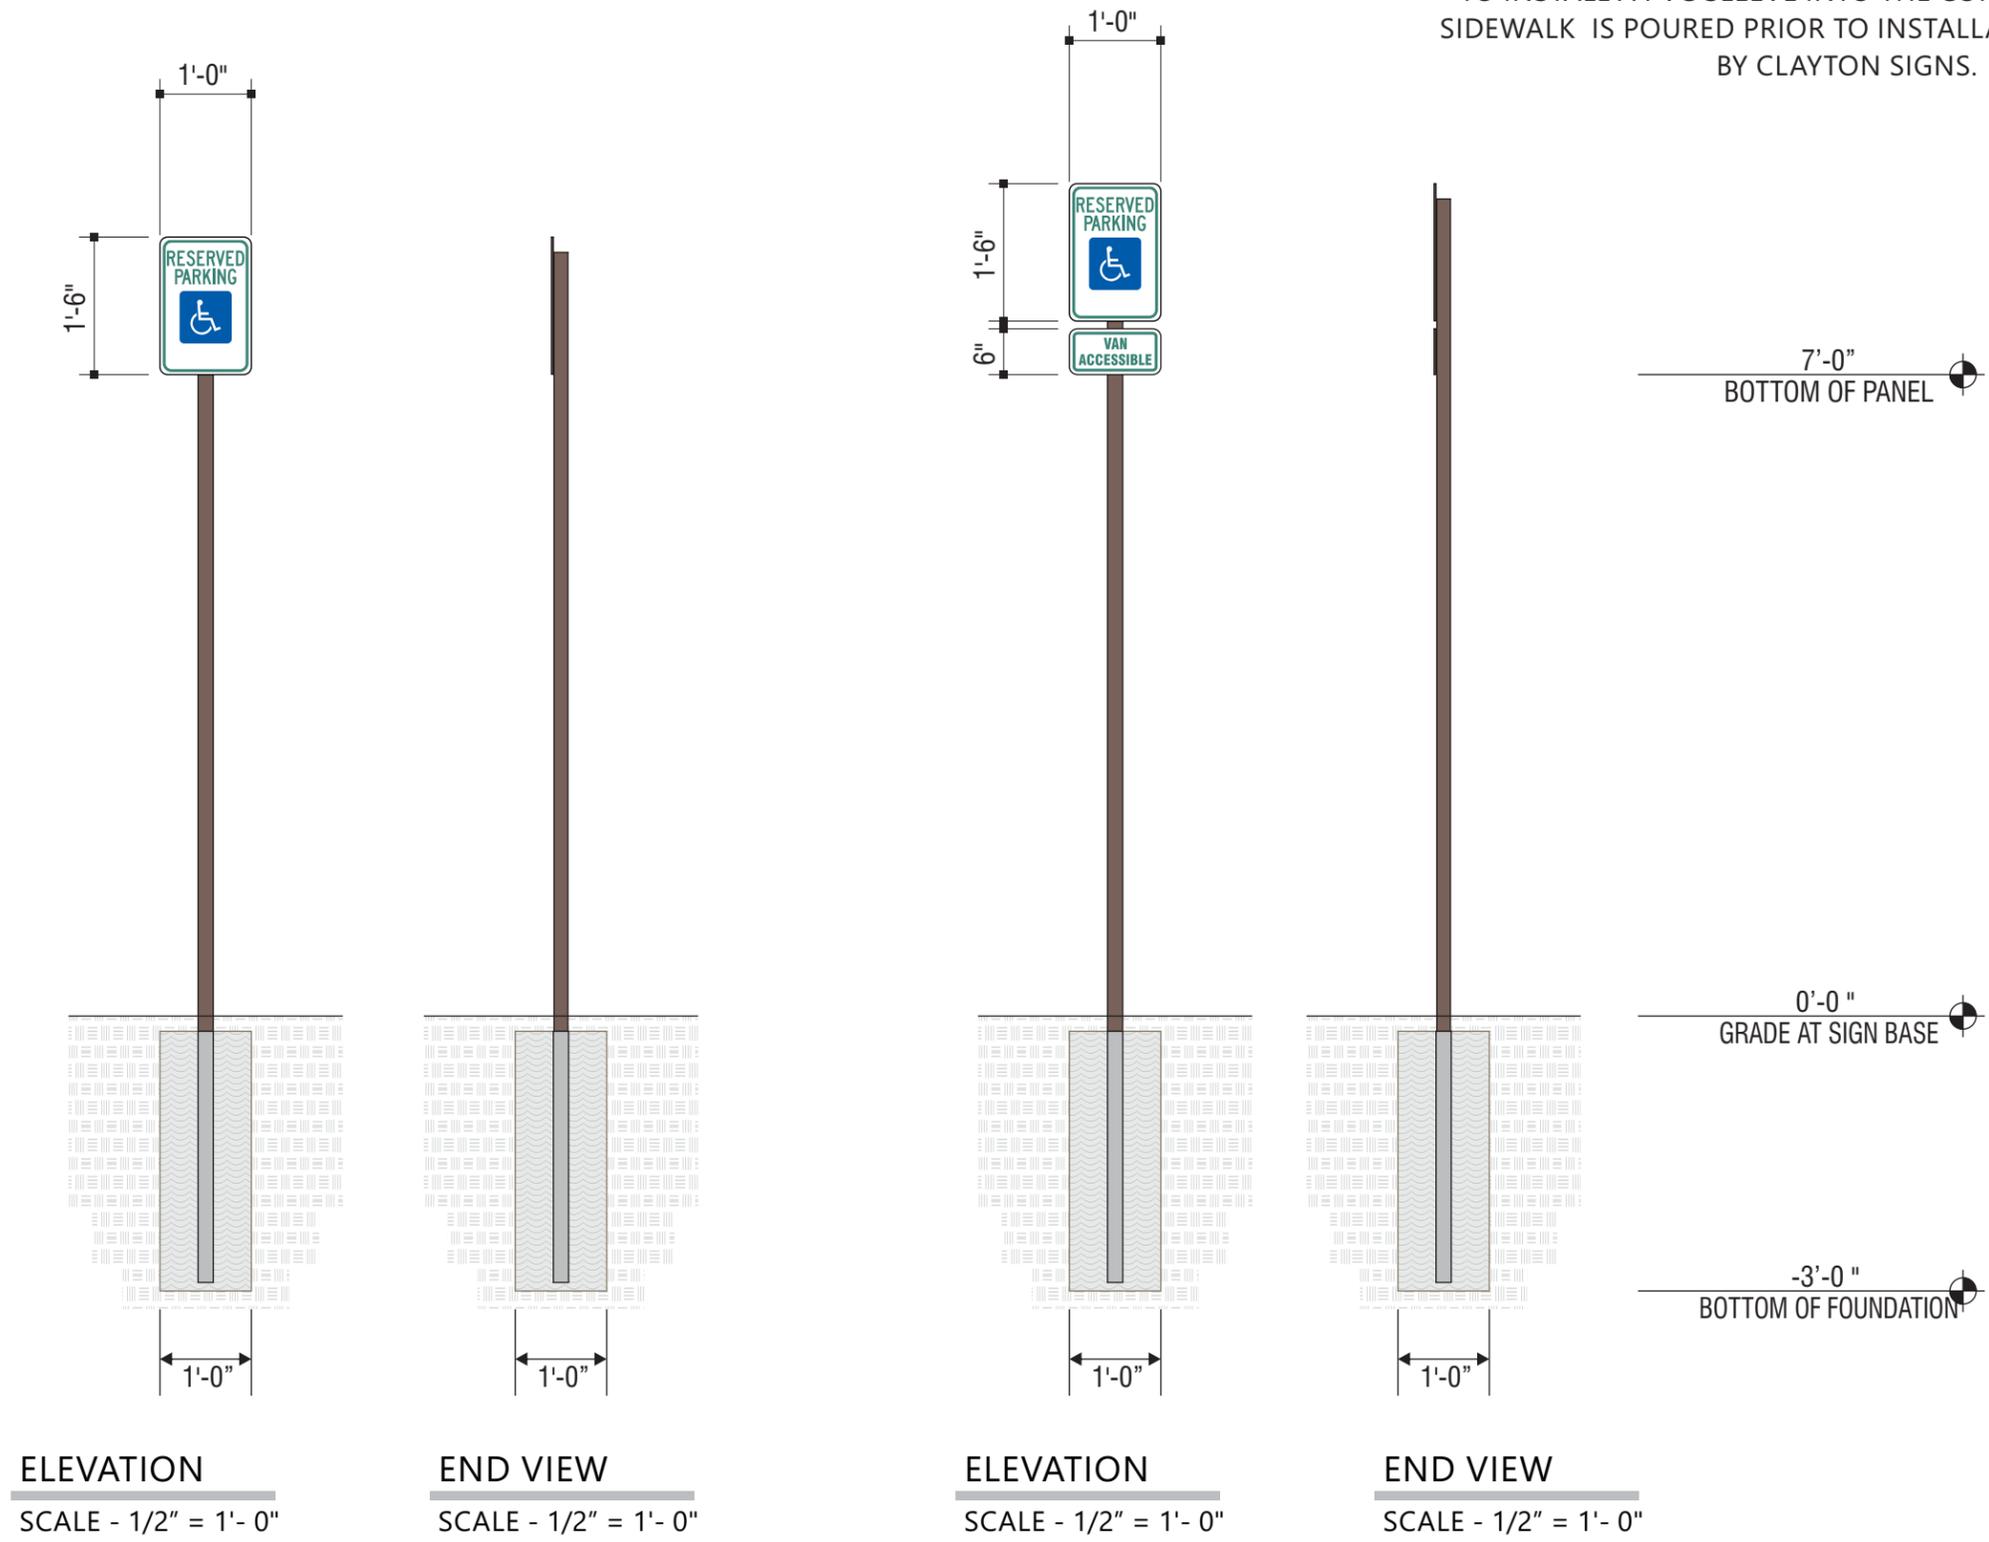

5198 North Lake Drive
Lake City, GA 30260
404-361-3800 fax 404-361-7038
website - www.claytonsigns.com

REMODEL	DRAWING FILE -	ALL ELECTRICAL SIGNS ARE 120 VOLTS UNLESS OTHERWISE INDICATED	DRAWN BY BRANDON GUEST	STORE NUMBER	STORE ADDRESS	THIS DRAWING IS AN ORIGINAL, UNPUBLISHED DESIGN CREATED BY CLAYTON SIGNS, INC. IT IS NOT TO BE REPRODUCED, CHANGED, OR EXHIBITED TO ANYONE OUTSIDE OF YOUR COMPANY IN WHOLE OR IN PART WITHOUT WRITTEN PERMISSION FROM THE OWNER OF CLAYTON SIGNS, INC.. ANY SUCH ACTIONS MAY BE SUBJECT TO LEGAL ACTION IN A COURT OF LAW. © 2005 ALL RIGHTS RESERVED	J,K
			ACCOUNT REP. BRANDON GUEST	1405	Chick-Fil-A 2687 East Main Street Plainfield, IN 46168 Plainfield		
			DRAWING DATE 03-27-18				

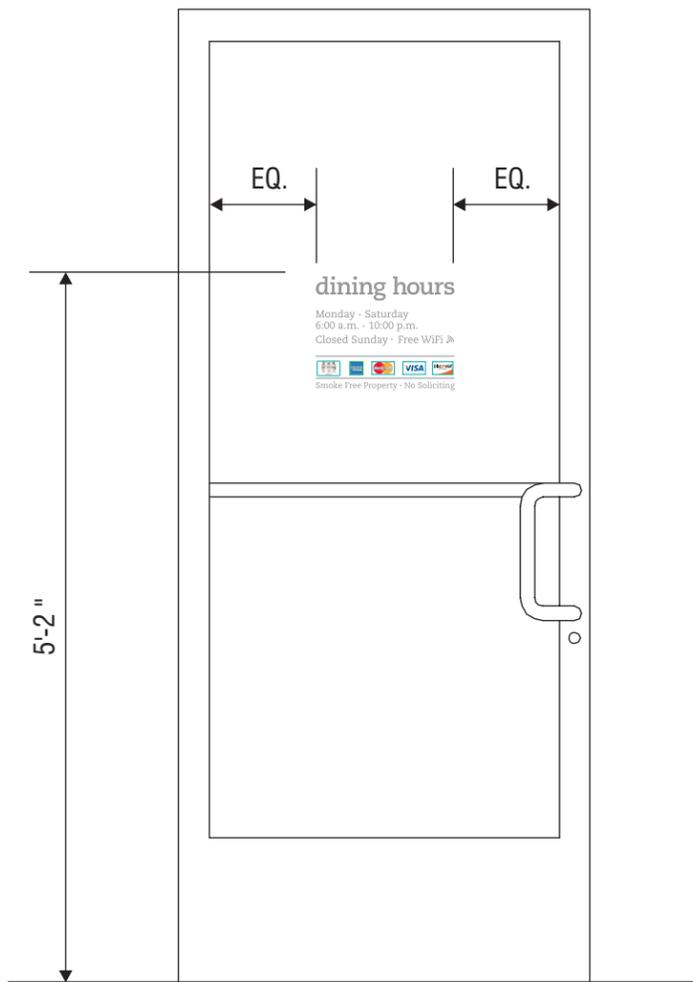

ELEVATION

SCALE - 1/2" = 1'- 0"

VERIFY ADDRESS BEFORE MAKING NUMBERS

1234

8" TALL ADDRESS NUMBERS
 AVERY SC 900-810-0 LIGHT GREY VINYL FILM
 APPLIED TO INTERIOR SURFACE OF GLASS
 CAESCILIA COM 55 ROMAN FONT

ELEVATION

SCALE - 3" = 1'- 0"

LETTERING IS WHITE VINYL FILM
 CREDIT CARD LOGOS ARE PRINTED DECALS ON CLEAR FILM
 ALL GRAPHICS ARE APPLIED TO INTERIOR SURFACE OF GLASS



QTY (2) SETS



5198 North Lake Drive
 Lake City, GA 30260
 404-361-3800 fax 404-361-7038
 website - www.claytonsigns.com

REMODEL

DRAWING FILE -

ALL ELECTRICAL
 SIGNS ARE
 120 VOLTS
 UNLESS
 OTHERWISE INDICATED

DRAWN BY BRANDON GUEST
 ACCOUNT REP. BRANDON GUEST
 DRAWING DATE 03-27-18

STORE NUMBER
1405

STORE ADDRESS
 Chick-Fil-A
 2687 East Main Street
 Plainfield, IN 46168
 Plainfield

THIS DRAWING IS AN ORIGINAL, UNPUBLISHED DESIGN CREATED BY CLAYTON SIGNS, INC. IT IS NOT TO BE REPRODUCED, CHANGED, OR EXHIBITED TO ANYONE OUTSIDE OF YOUR COMPANY IN WHOLE OR IN PART WITHOUT WRITTEN PERMISSION FROM THE OWNER OF CLAYTON SIGNS, INC.. ANY SUCH ACTIONS MAY BE SUBJECT TO LEGAL ACTION IN A COURT OF LAW.
 © 2005 ALL RIGHTS RESERVED