
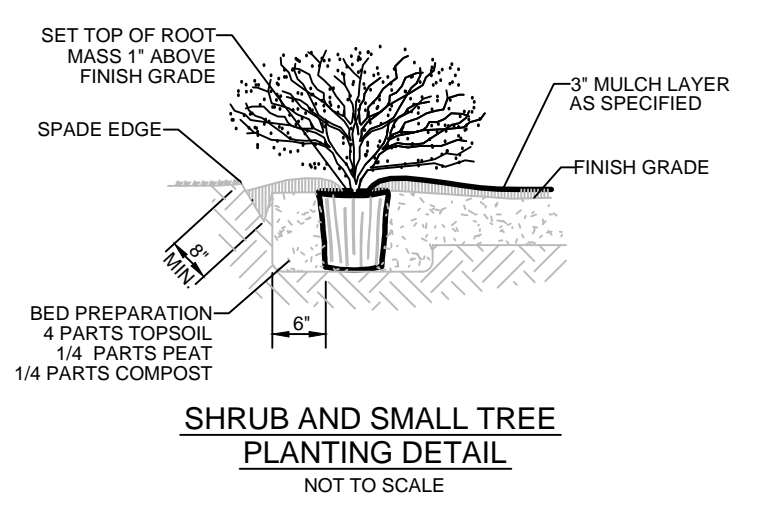


DAN JONES ROAD

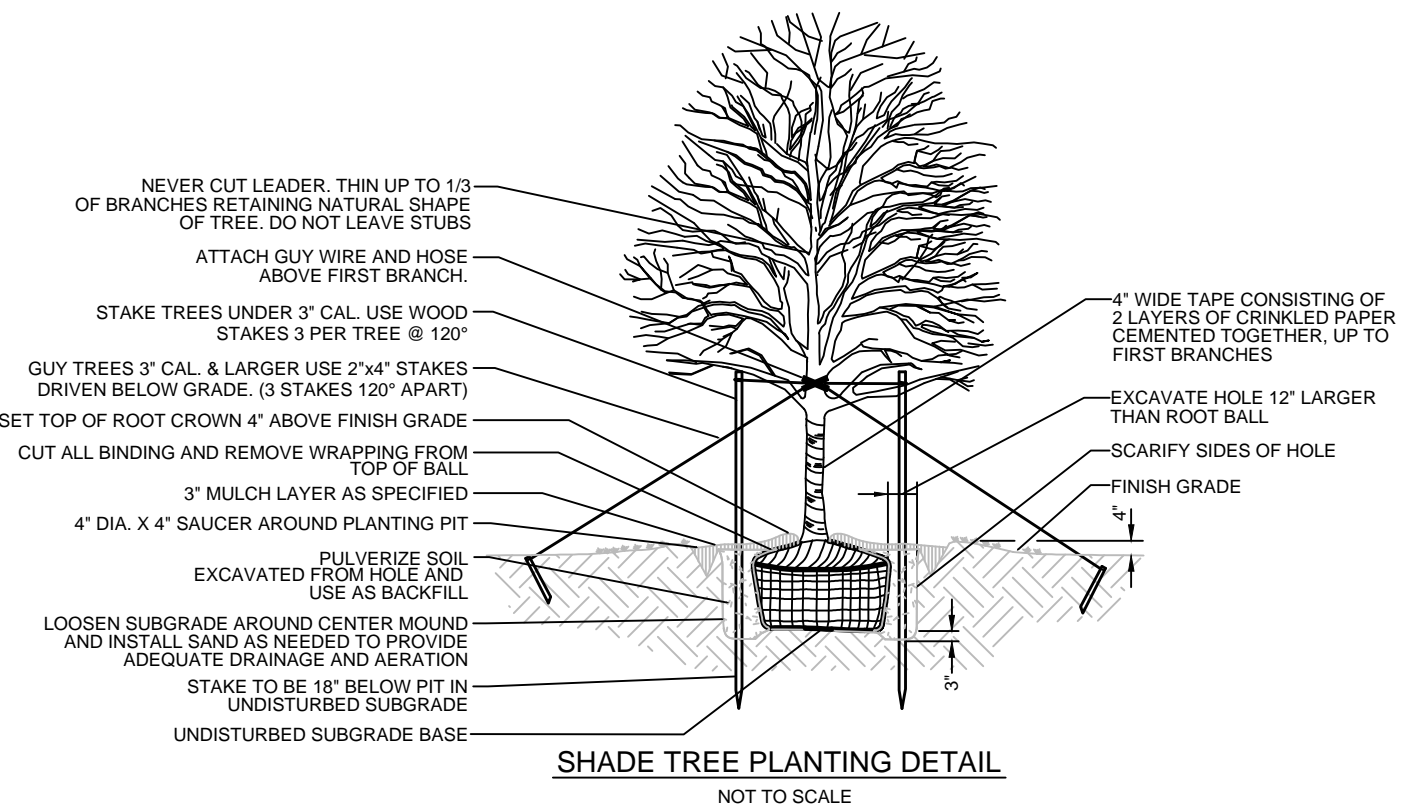

LANDSCAPE LEGEND

| TREES  |                        |        |            |          |
|--------|------------------------|--------|------------|----------|
| SYMBOL | COMMON NAME            | HEIGHT | CATEGORY   | QUANTITY |
|        | EASTERN REDBUD TREE    | 20-30' | SHADE      | 4        |
|        | JAPANESE TREE LILAC    | 20-30' | SHADE      | 6        |
| SHRUBS |                        |        |            |          |
|        | BURNING BUSH           | 7'-10' | SCREENING  | 111      |
|        | VIBURNUM BLUE MUFFIN   | 5'-7'  | SCREENING  | 102      |
|        | BOXWOOD                | 2'-3'  | LOW BORDER | 56       |
|        | SPREADING YEW          | 2'-4'  | LOW BORDER | 81       |
|        | NICK'S COMPACT JUNIPER | 2'-3'  | LOW BORDER | 18       |

LANDSCAPE NOTES:

VEGETATIVE GROUND COVER OR LOW SHRUBS SHALL BE PLANTED IN ALL LANDSCAPED CURB ISLANDS AREAS AS SHOWN ON PLAN.  
GRAVEL AND BARK MULCH MAY NOT BE USED AND/OR SUBSTITUTED FOR GROUND COVER OF LOW SHRUBS.



Call before you dig  
**Indiana811**

THIS DRAWING IS NOT INTENDED TO BE REPRESENTED AS A RETRACEMENT OR ORIGINAL BOUNDARY SURVEY.

UTILITY STATEMENT:  
INFORMATION REGARDING THE REPUTED PRESENCE, SIZE, CHARACTER AND LOCATION OF EXISTING UNDERGROUND UTILITIES AND STRUCTURES RELATED TO UNDERGROUND UTILITIES IS SHOWN HEREON. THERE IS NO CERTAINTY OF THE ACCURACY OF THIS INFORMATION AND IT SHALL BE CONSIDERED IN THAT LIGHT BY THOSE USING THIS DRAWING. THE LOCATION AND ARRANGEMENT OF UNDERGROUND UTILITIES AND STRUCTURES RELATED TO UNDERGROUND UTILITIES SHOWN HEREON MAY BE INACCURATE AND UTILITIES AND STRUCTURES RELATED TO UNDERGROUND UTILITIES NOT SHOWN MAY BE ENCOUNTERED. THE OWNER, HIS EMPLOYEES, HIS CONSULTANTS AND HIS CONTRACTORS SHALL HEREBY DISTINCTLY UNDERSTAND THAT THE SURVEYOR IS NOT RESPONSIBLE FOR THE CORRECTNESS OR SUFFICIENCY OF THIS INFORMATION REGARDING THE UNDERGROUND UTILITIES AND STRUCTURES RELATED TO UNDERGROUND UTILITIES SHOWN HEREON.

THIS DRAWING/COMPUTER FILE IS THE PROPERTY OF NORTHPOINTE ENGINEERING & SURVEYING INC. (NPES) ANY REPRODUCTION OR REUSE OF THIS DOCUMENT FOR ANY PURPOSE OTHER THAN THE PROJECT FOR WHICH IT WAS ORIGINALLY INTENDED, WITH OR WITHOUT PERMISSION FROM NPES, BY ITS USE, AGREES TO INDEMNIFY AND HOLD HARMLESS NORTHPOINTE FROM ANY LOSS, INCLUDING BUT NOT LIMITED TO ATTORNEY FEES, OCCURRING FROM THEIR USE.

**NORTHPOINTE**  
**ENGINEERING & SURVEYING, Inc.**

Engineering, Land Surveying  
Consulting & Inspection

Donna Jo Smithers  
Professional Land Surveyor  
President / Owner

Venus L.L. Thorne  
Professional Engineer  
Vice President

Martin K. Spees  
Professional Engineer  
Vice Engineering

6125 South East Street, Suite "B"  
Indianapolis, Indiana 46227-2147  
Office - 317-884-2020  
www.npesindy.com

**VENUS L.L. THORNE**  
REGISTERED  
No. 11200278  
STATE OF INDIANA  
PROFESSIONAL ENGINEER

**DONNA JO SMITHERS**  
REGISTERED  
No. 20100076  
STATE OF INDIANA  
PROFESSIONAL SURVEYOR

N

Scale: 1"=30'

PREPARED FOR

TOF LLC  
Todd Fugate

208 South Maize Road  
Wichita, Kansas 67209

PROJECT NAME

**SONIC**  
*Amortisseur Division*

Lot 4 Meijer Subdivision | Town of Plainfield | Hendricks County, Indiana

SHEET TITLE

**LANDSCAPE PLAN**

DATE

05.03.2019

NPES Job # 18-0183

Sheet C-6.0